



WOOD BARRICADES FOR DEPT. OF PUBLIC WORKS

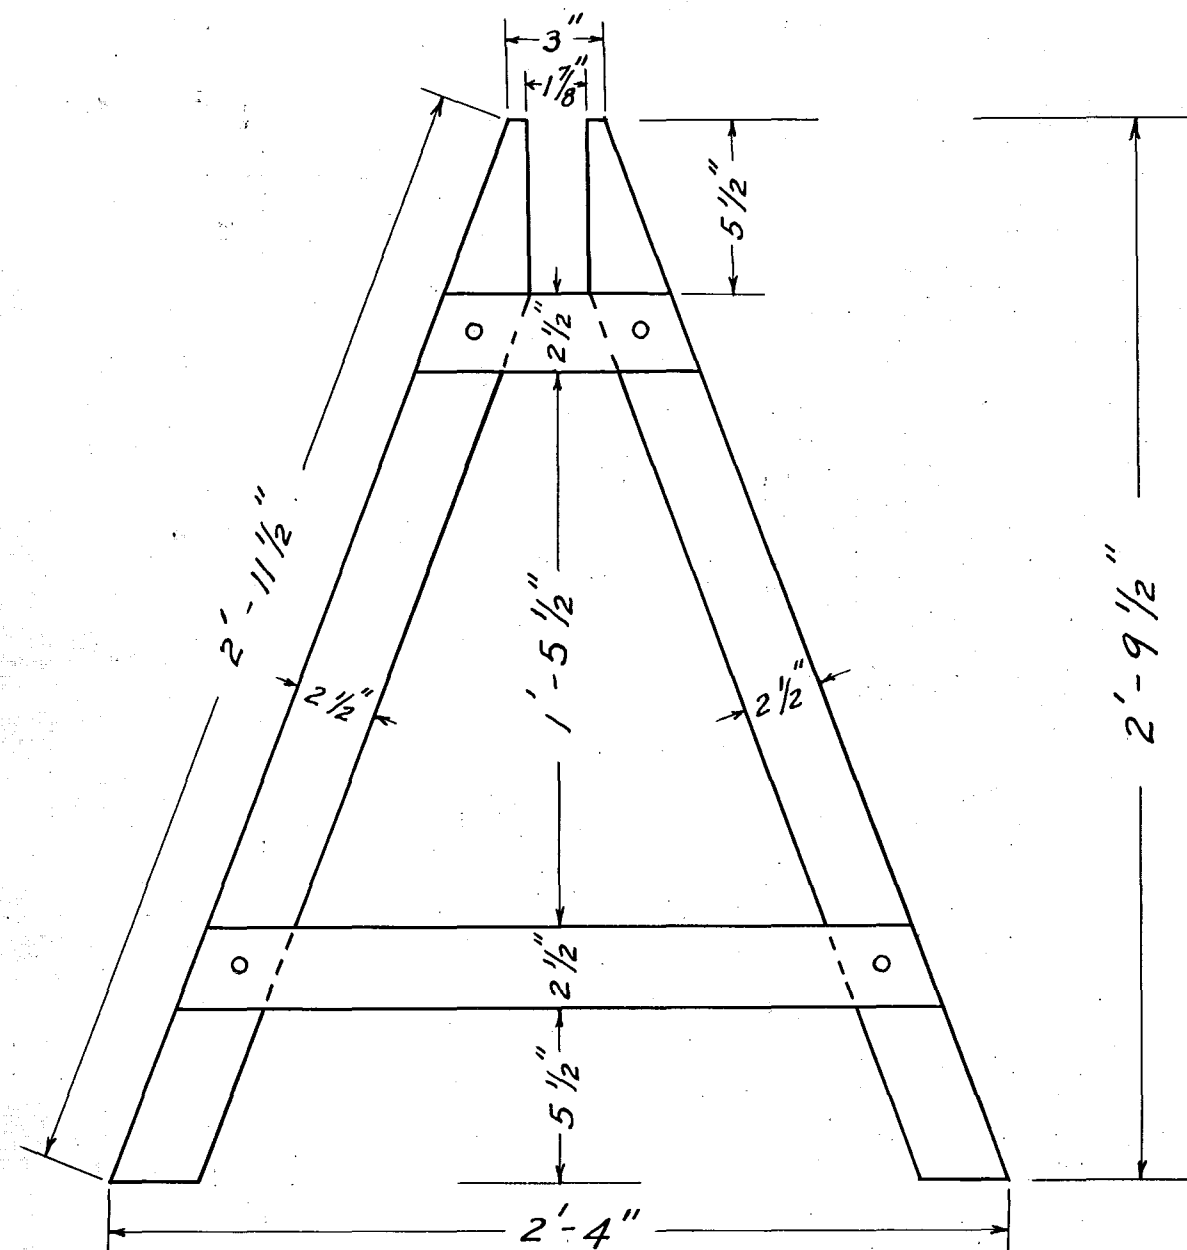

Lap Joint  Carriage bolt - $\frac{1}{4}$ " diam., 2 1/2" long with washer & nut

2 legs to be furnished for each barricade

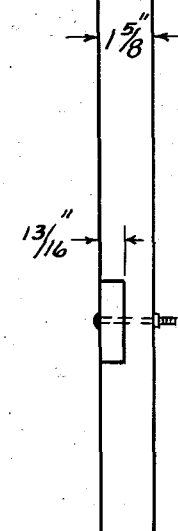


LUMBER

Legs - Spruce or Fir

Crosspiece - Spruce or Fir

Cleats - Hardwood

Legends (2) Use white block letters
DPW PASS AT YOUR OWN RISK DPW
(reverse side) DPW STREET CLOSED DPW

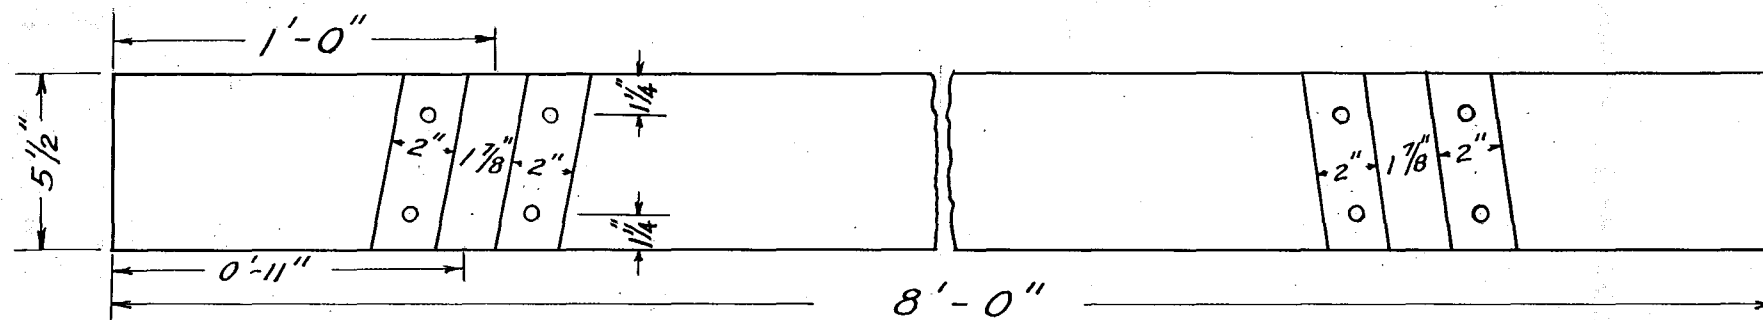

Carriage bolt - $\frac{1}{4}$ " diam., 4" long with washer & nut

2 bolts in each cleat

Crosspiece - $1\frac{5}{8}$ " x $5\frac{1}{2}$ " x 8'
Cleats - $\frac{7}{8}$ " x 2" x $5\frac{1}{2}$ "
Cleats set to batter of 1 inch.

Paint with (2) coats Touraine or equal Maintenance & Industrial Bench & Bleacher Exterior, Vermillion Red Paint.

CITY OF HARTFORD
DEPARTMENT OF ENGINEERING
SCALE: 2"=1'-0" SEPT. 1954
DAYBOOK No. 09351

Revised May 29, 1967