

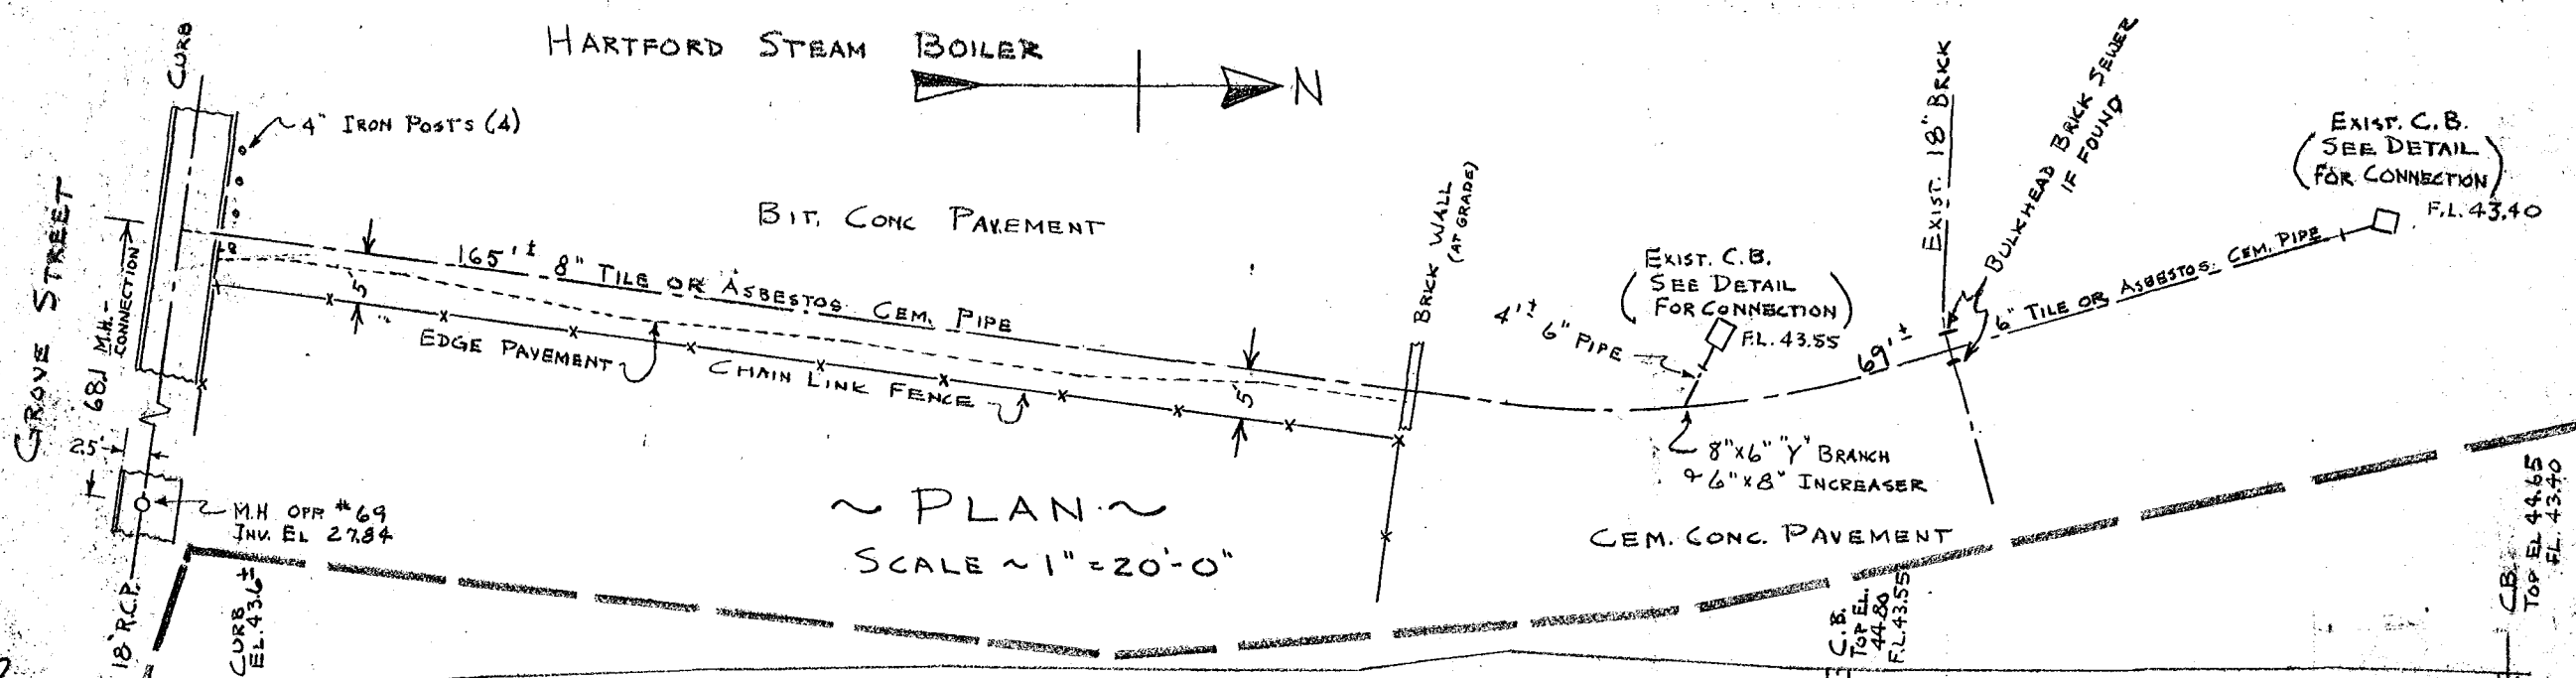


HARTFORD STEAM BOILER

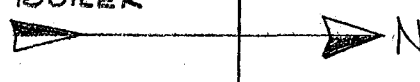

~ PROFILE ~

SCALE ~ HOR. 1" = 20'-0"
VER. 1" = 10'-0"

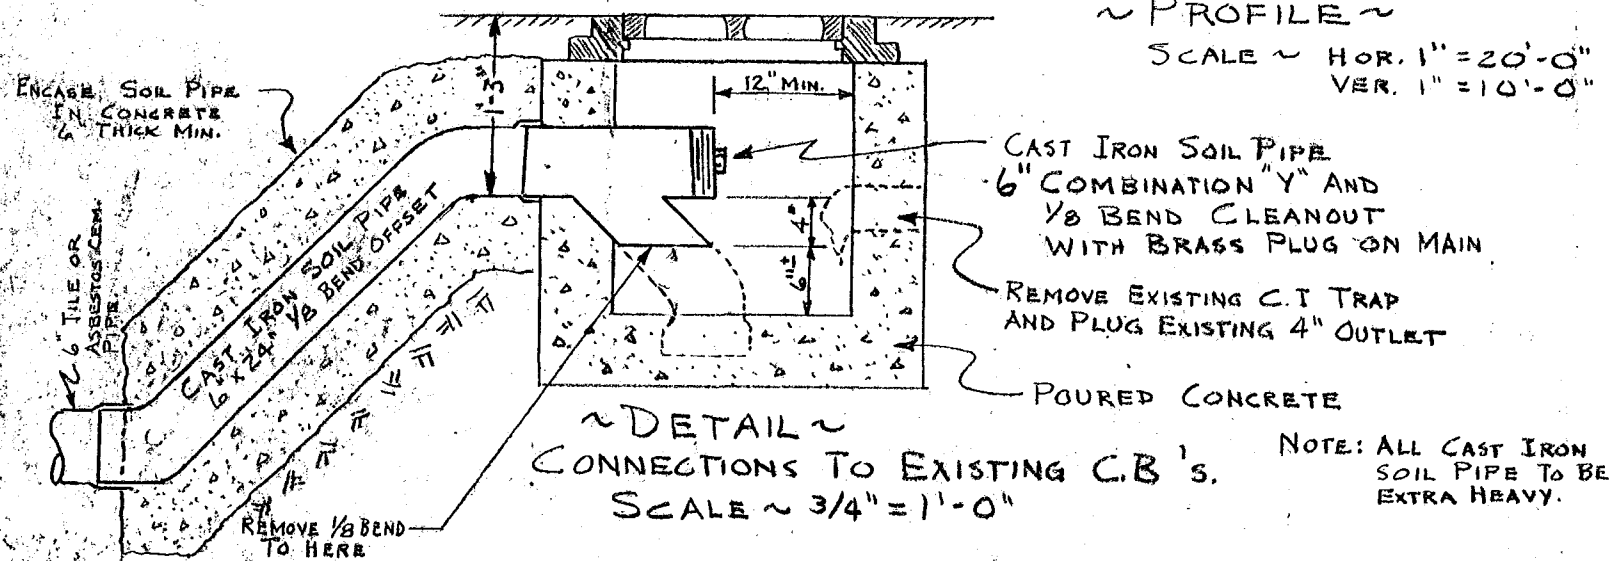

CITY OF HARTFORD, CONNECTICUT
DEPARTMENT OF ENGINEERING

NEW HOUSE CONNECTION
NO. 58 GROVE STREET

FOR TWO EXISTING CATCH BASINS ON PROPERTY OF
HARTFORD STEAM BOILER INSPECTION
& INSURANCE COMPANY

SUBMITTED <i>George E. Hoppner</i> DIVISION ENGINEER	RECOMMENDED <i>Patric H. Barrow</i> ASST. CITY ENG.	APPROVED <i>Winfred W. Delfany</i> CITY ENGINEER
DESIGN <i>E.N.P.</i> DRAWN <i>E.N.P.</i>	DAYBOOK NO. 09660	
TRACED <i>E.N.P.</i> CHECK <i>G.E.H.</i>	DATE APRIL 1961	