
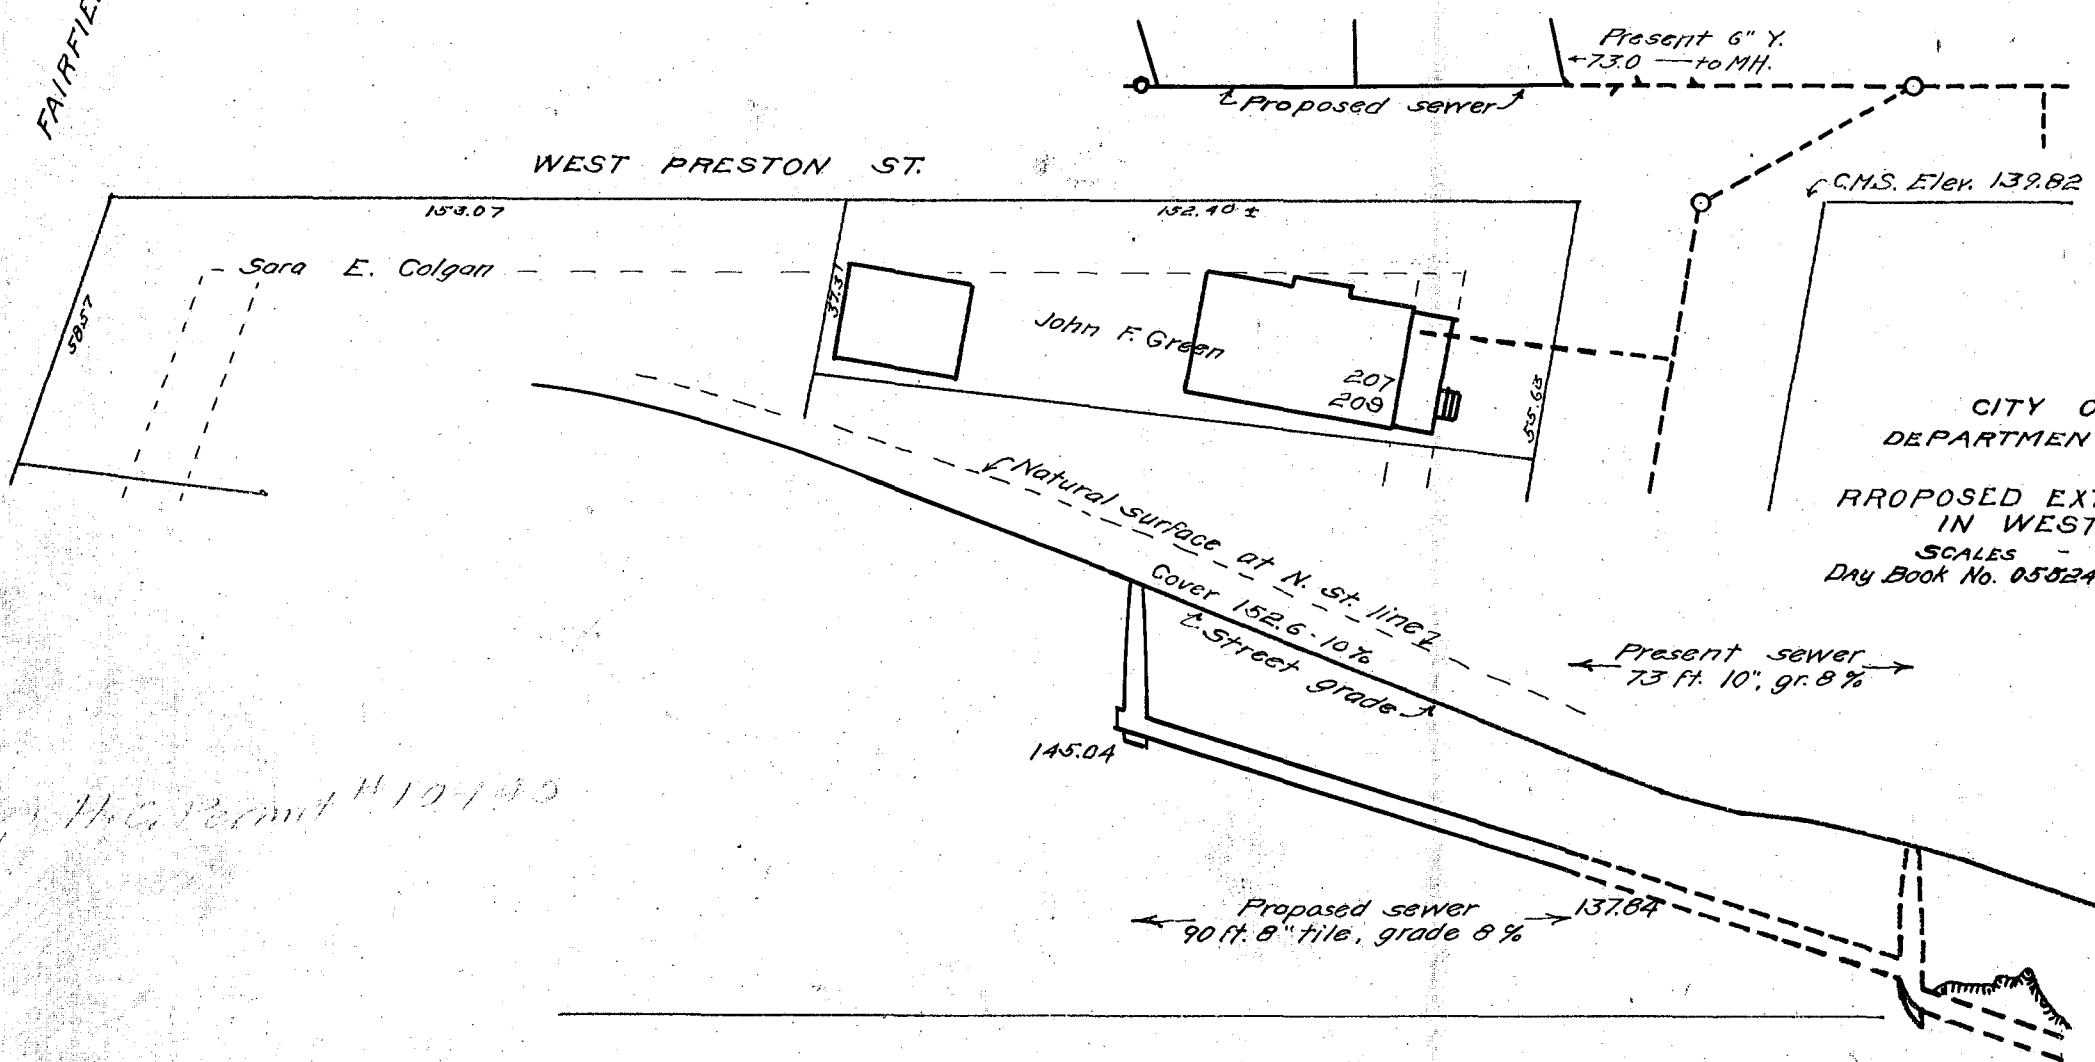


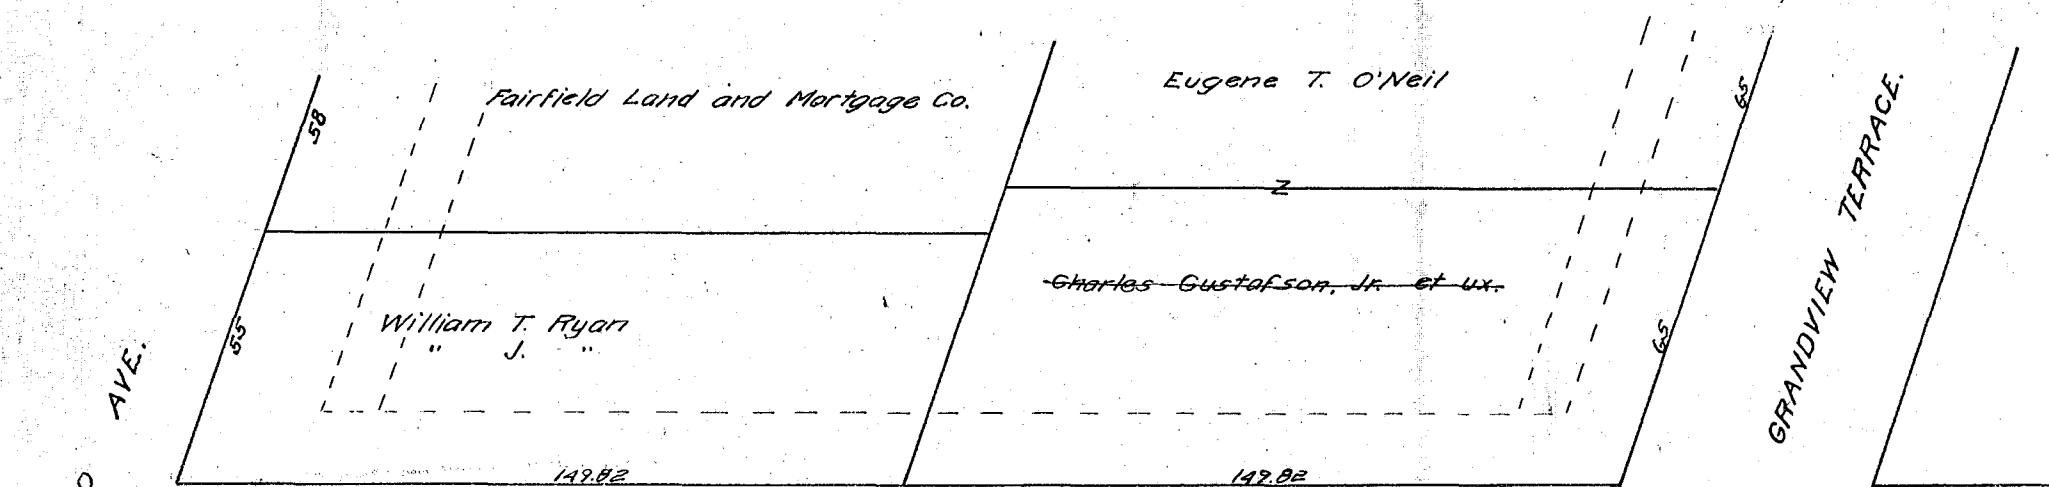

CITY OF HARTFORD
 DEPARTMENT OF ENGINEERING
 PLAN OF
 PROPOSED EXTENSION OF SEWER
 IN WEST PRESTON ST.
 SCALES - 1" = 40' - 1" = 10'
 DAY BOOK No. 05024 May 1923

H.G. Permit H 10-140