


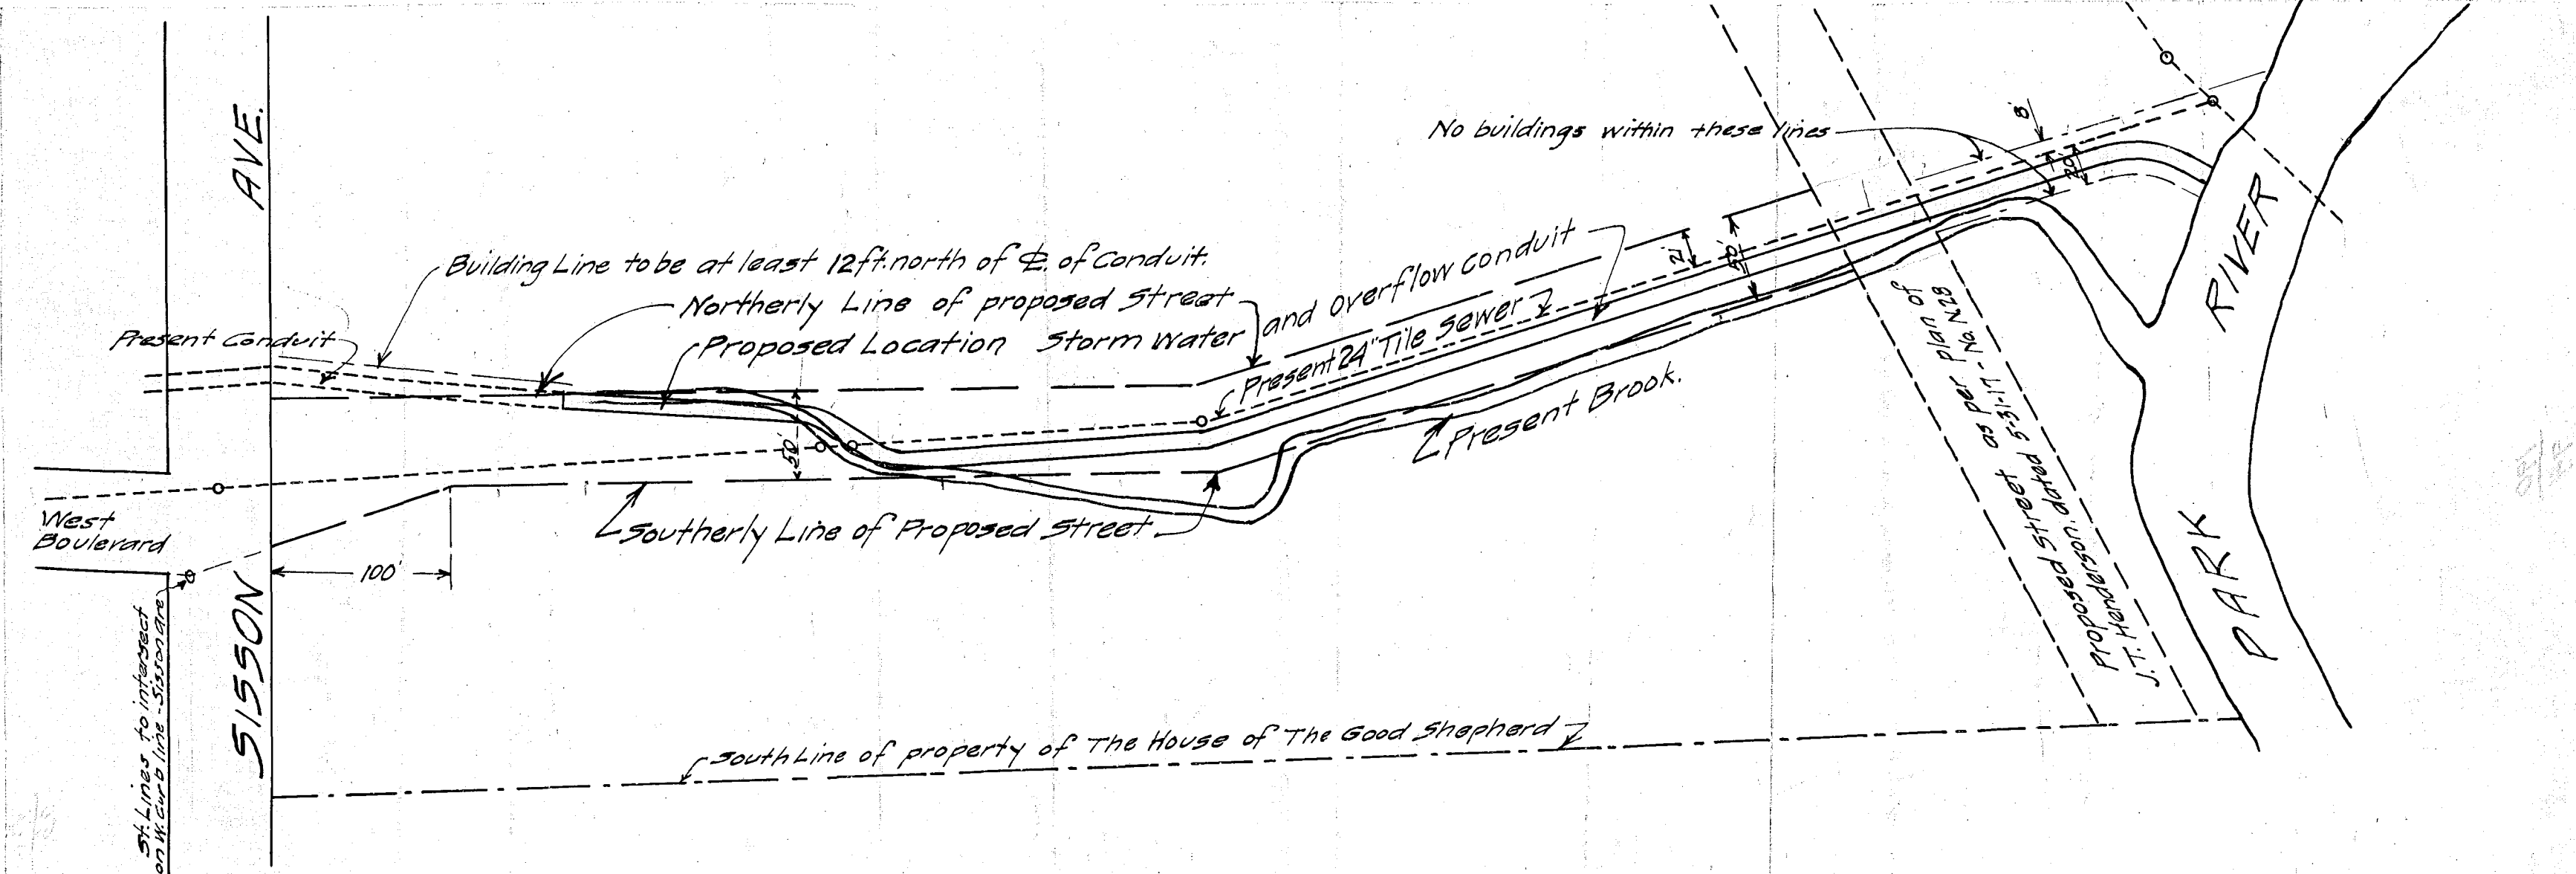

Plan showing proposed location of conduit and street
on property of The House of The Good Shepherd.

To accompany agreement dated
Nov. 30, 1923.

City of Hartford
Department of Engineering
Scale 1 in. = 80 ft. Day Book No. 05563.
Oct. 1923.