

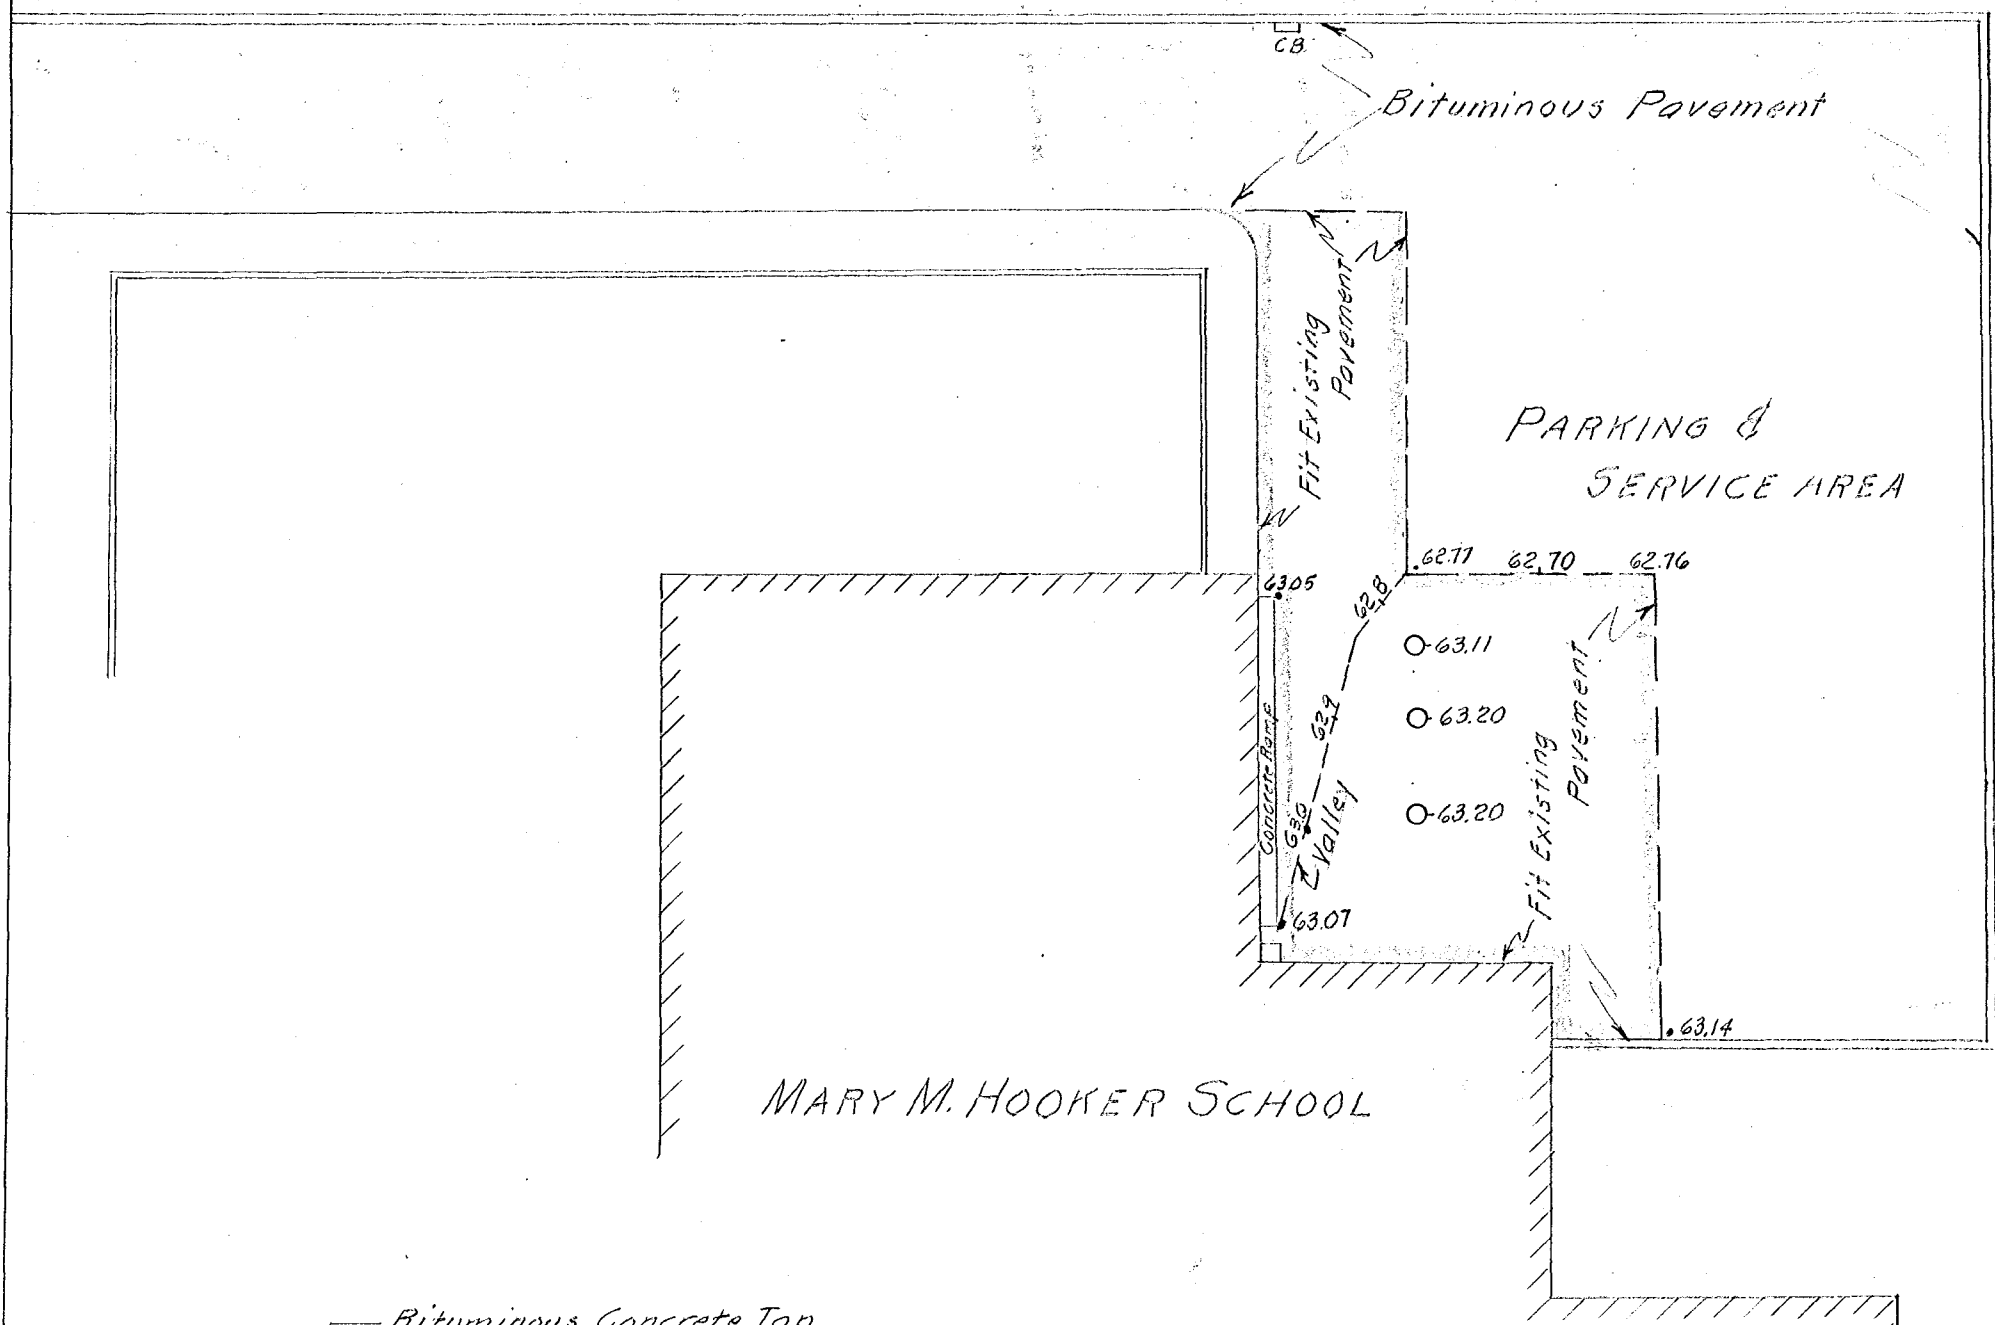


SHERBROOKE AVENUE

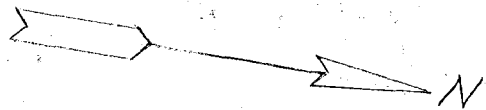


MARY M. HOOKER SCHOOL

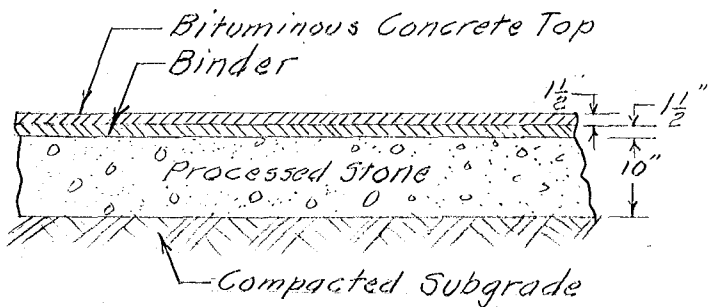

PAVEMENT SECTION
SCALE $\frac{1}{2}'' = 1'$

PLAN
SCALE $1'' = 20'$

B.M. NW cor: step
E170.21

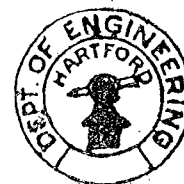

AUGUST 1963

DAYBOOK No. 09788