


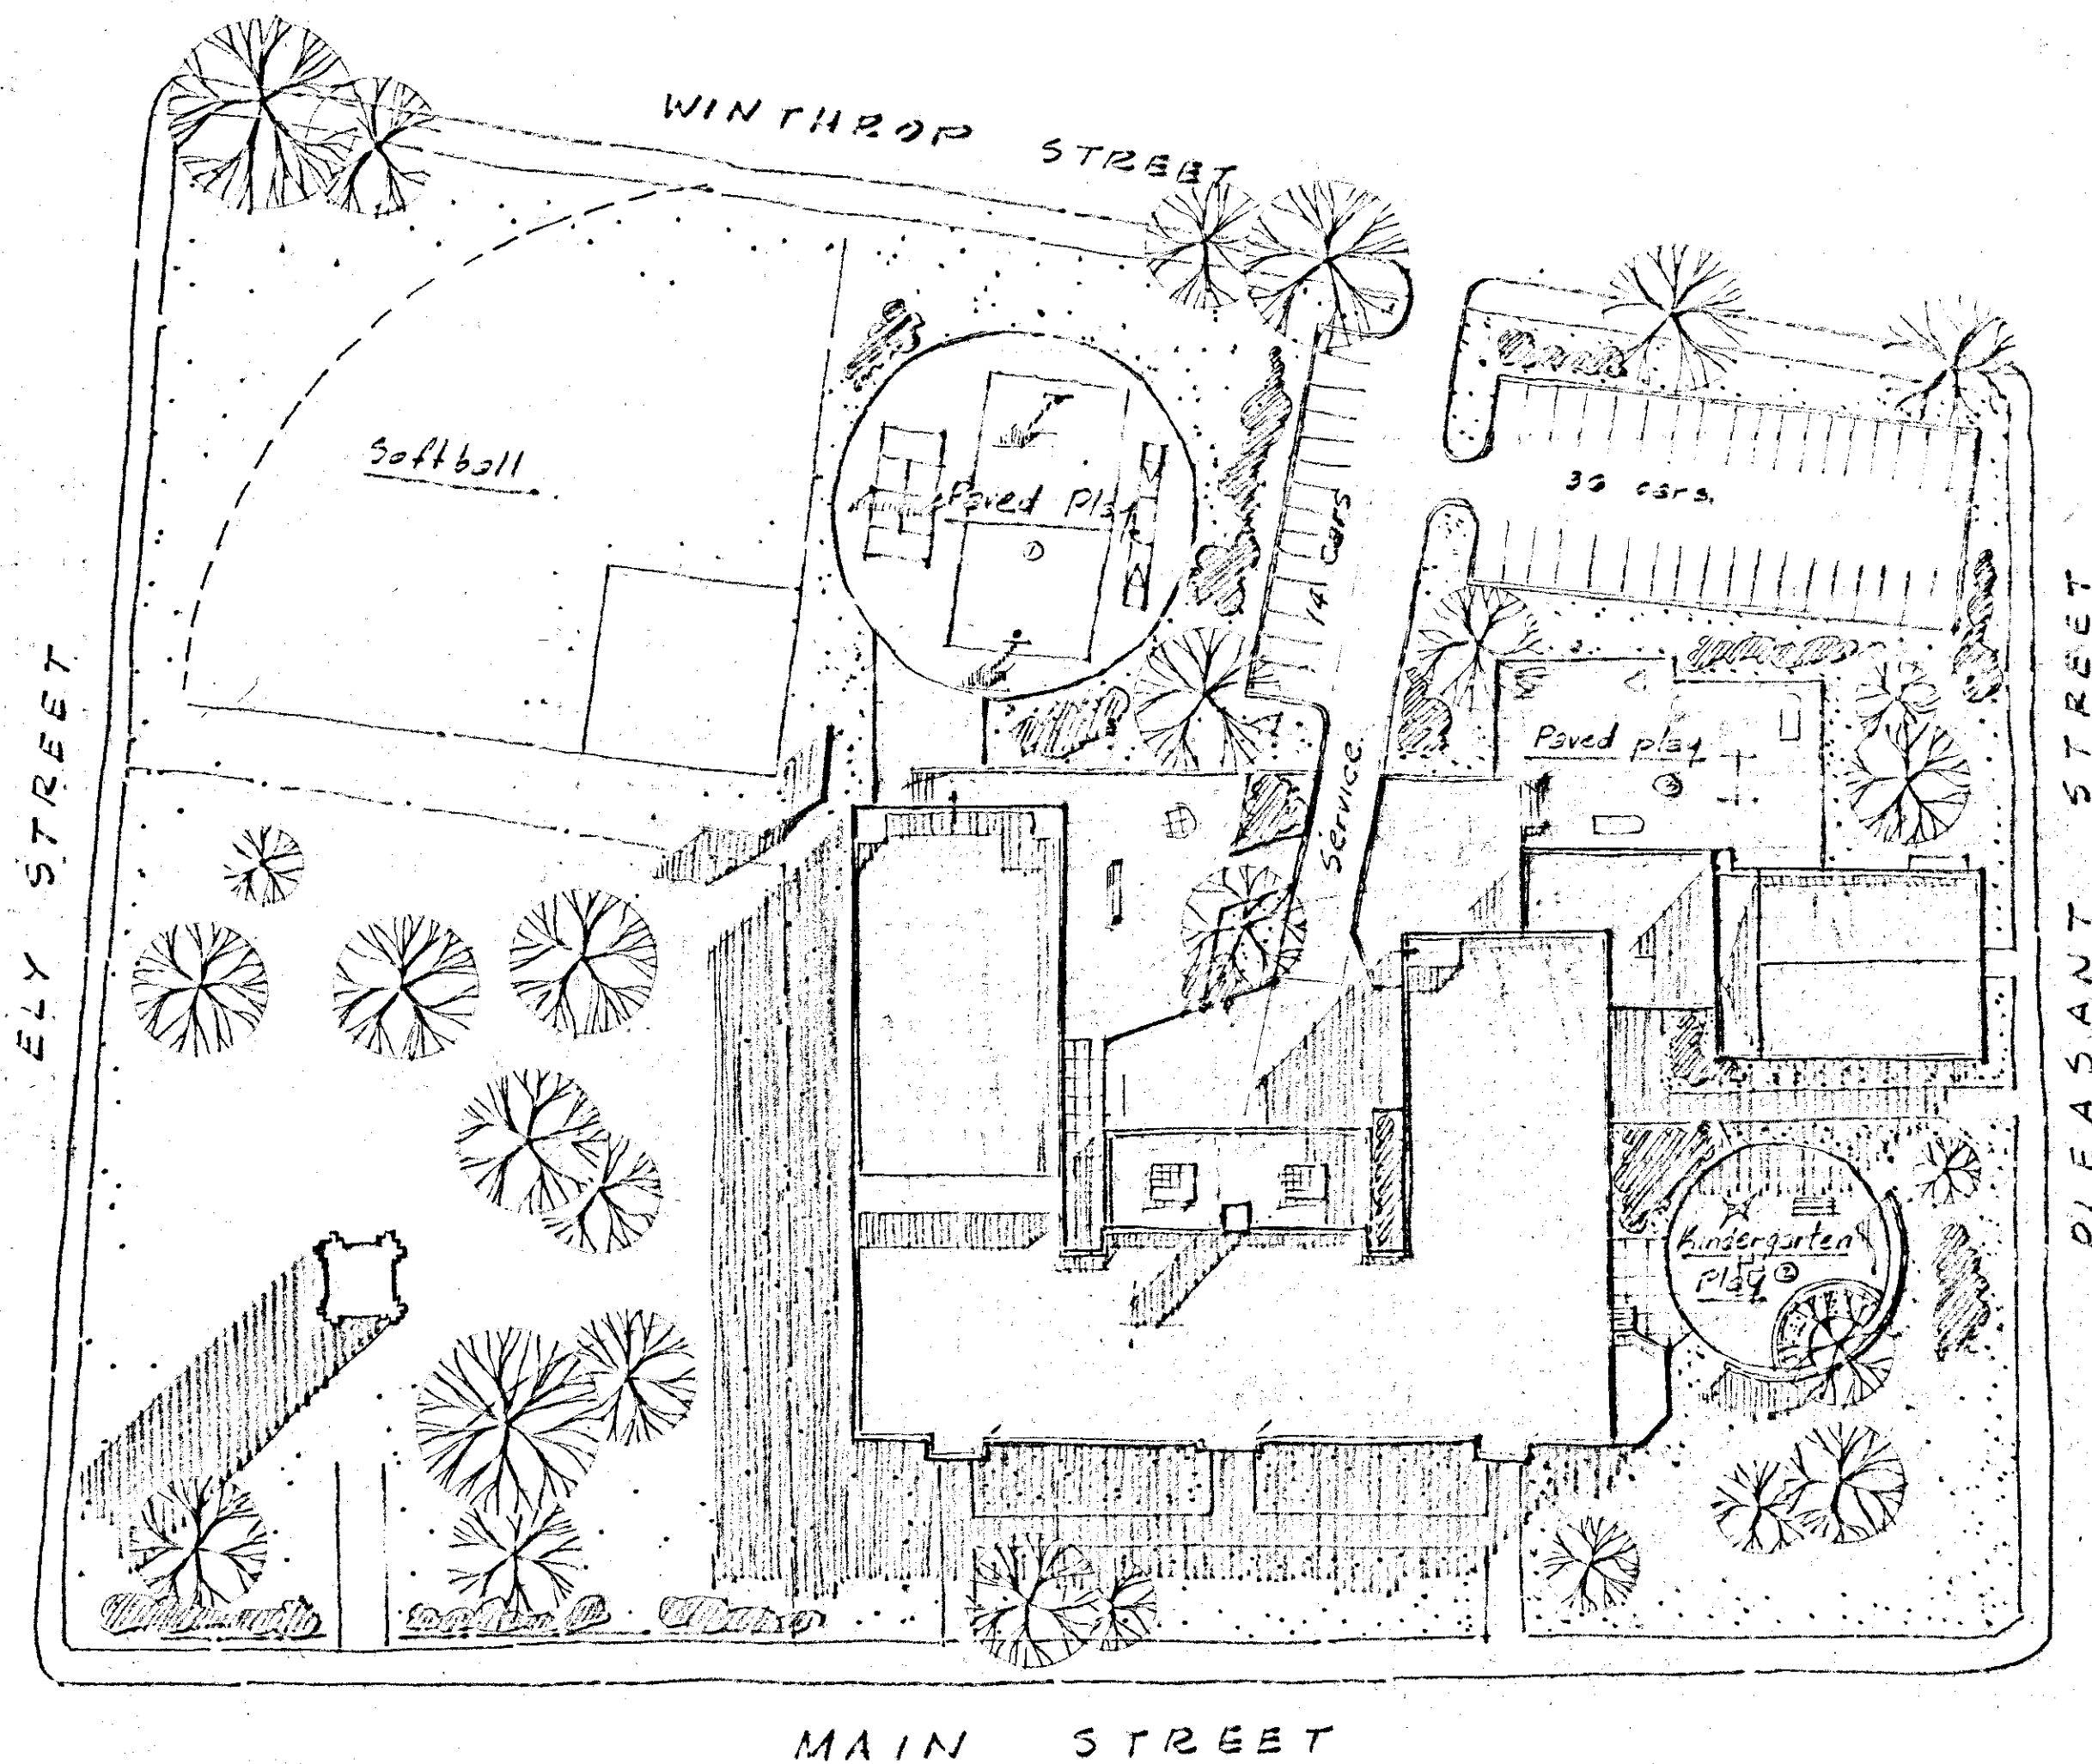

SCHEME #2
 Playground Facilities for
 Barnard - Brown School -

Scale 1" = 50'-0" WHP - 12/19/32
 Daybook No. 09910

