


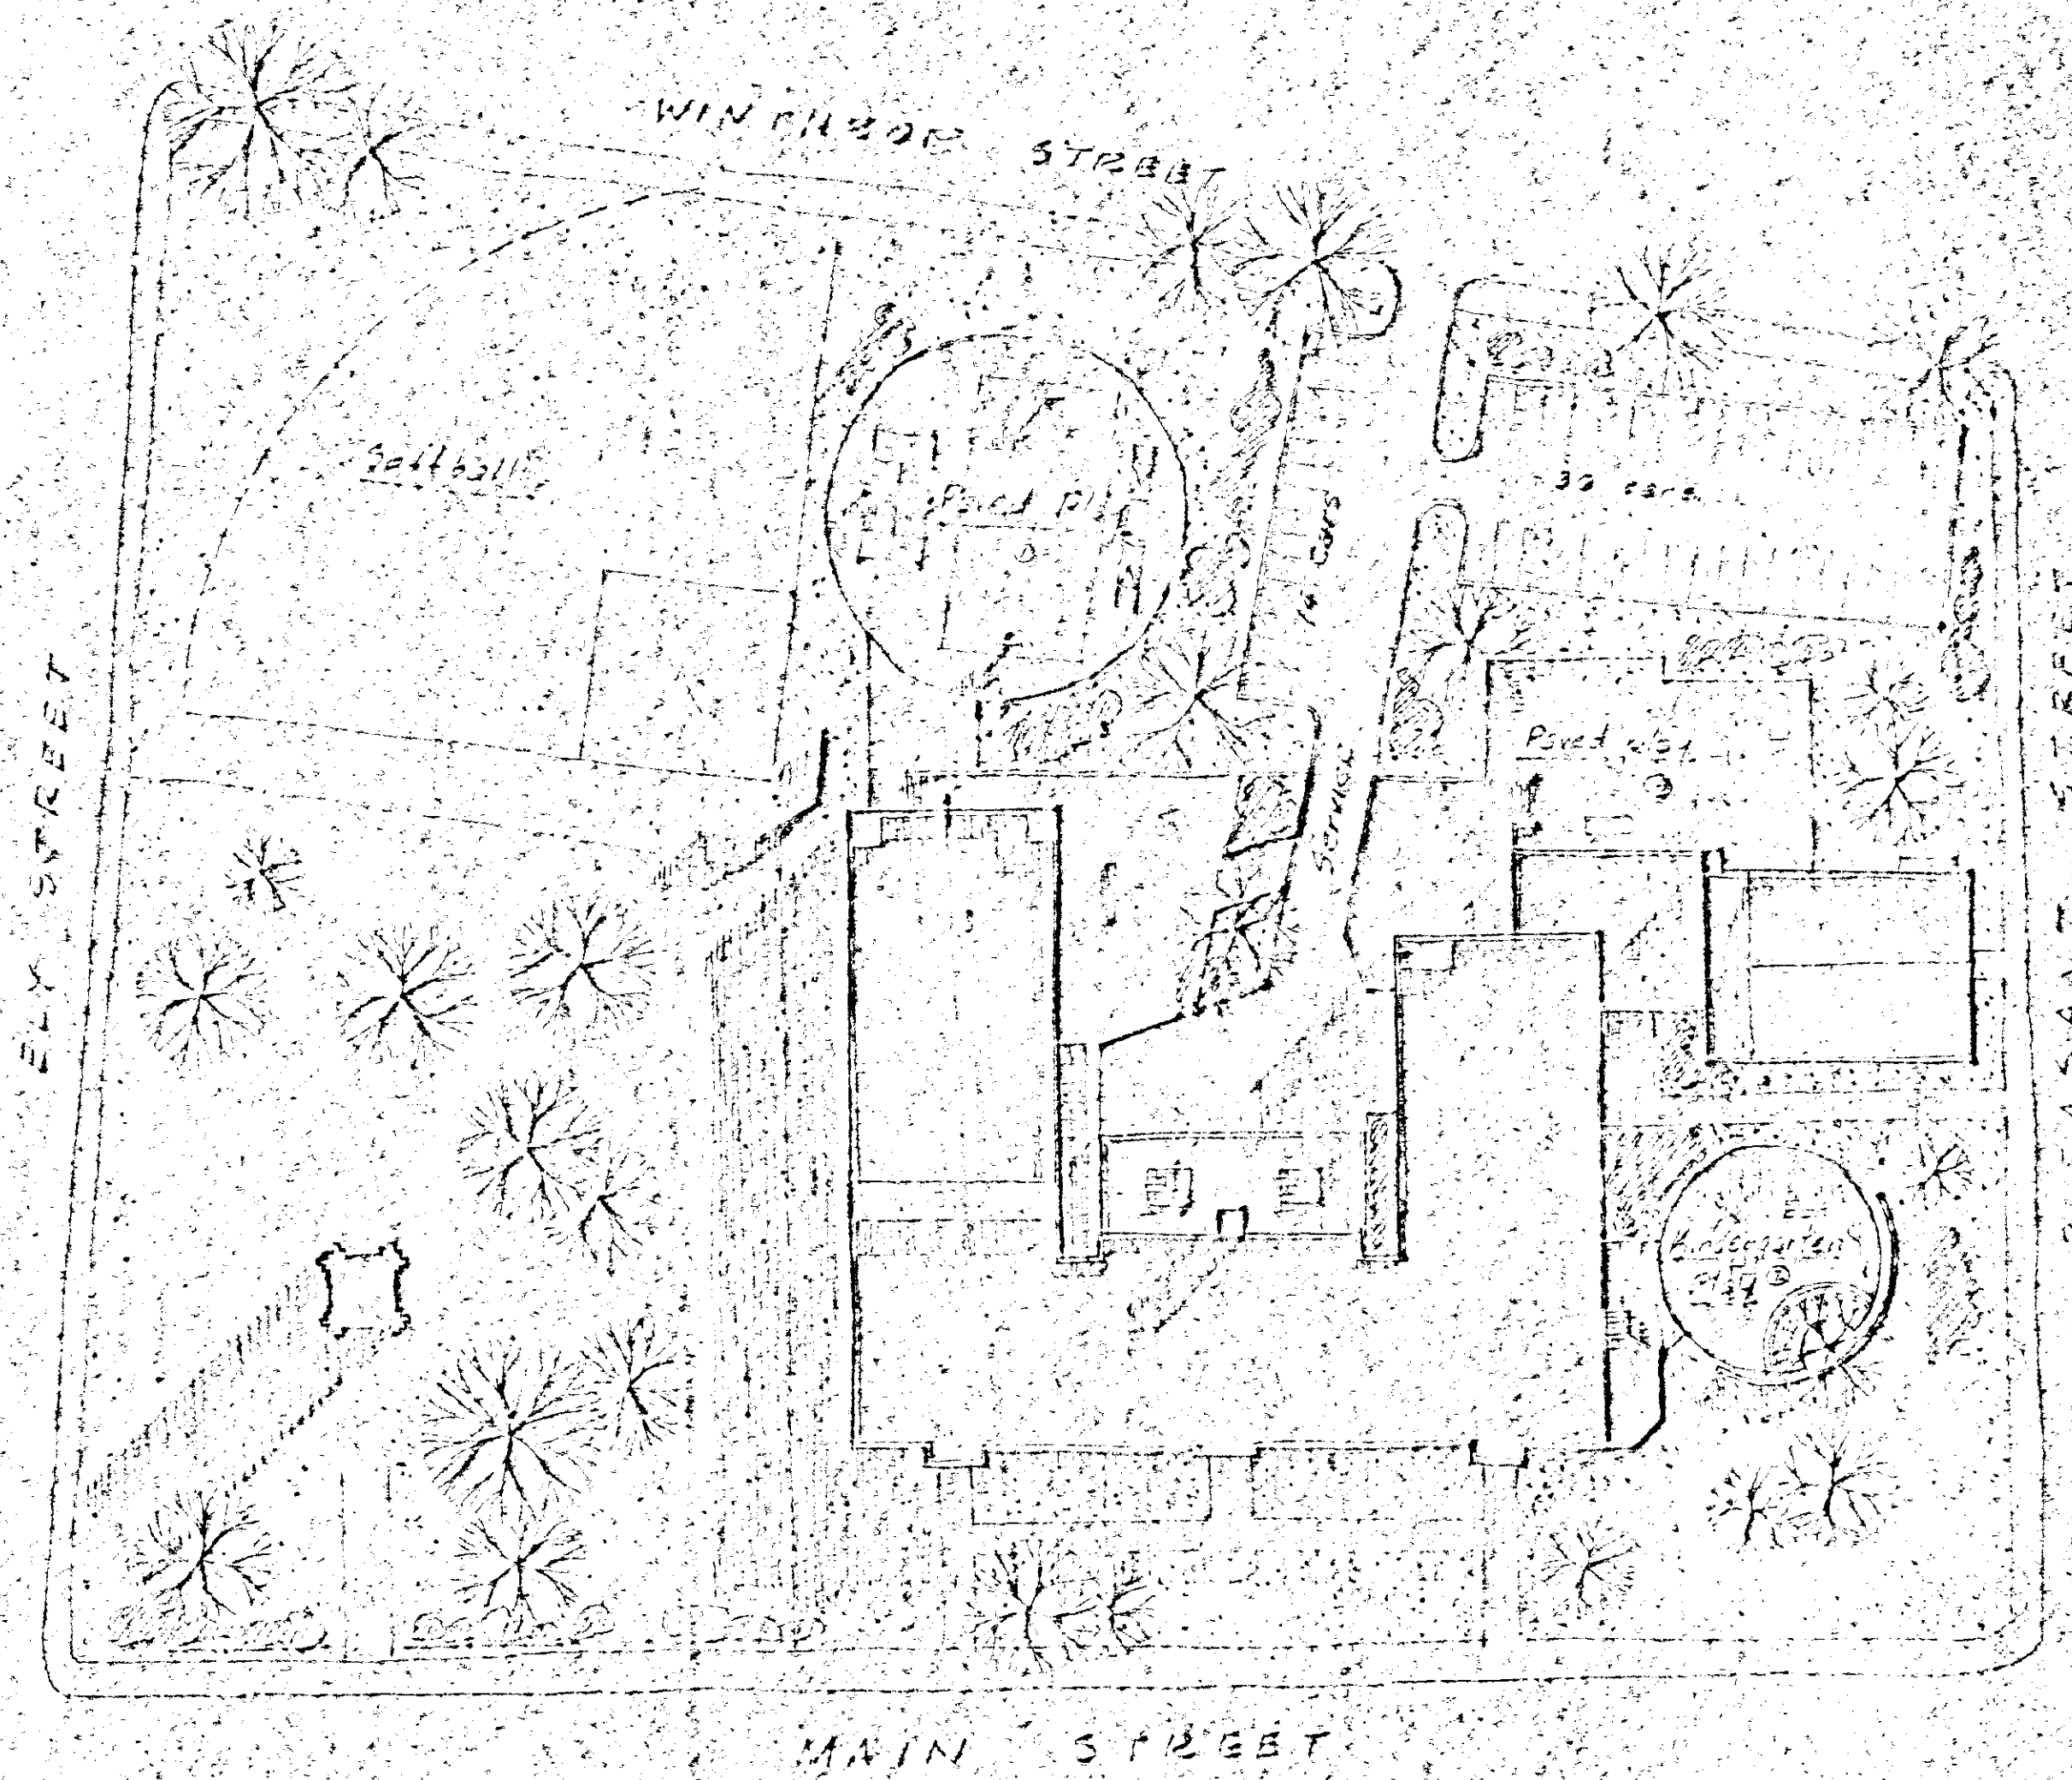

SCHEME A2
 Playground Facilities for
 Barnard - Brown School -

Scale 1" = 50' 0"
 DATE BOOK NO. 02310
 W.H. - 12/1/52