



123


123

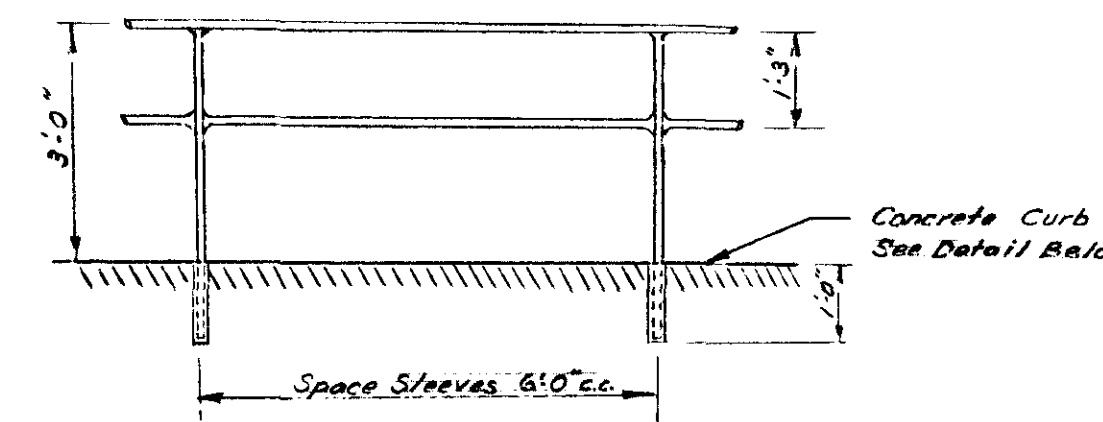

Pipe Railing Detail
Scale: 1"=2 1/2'

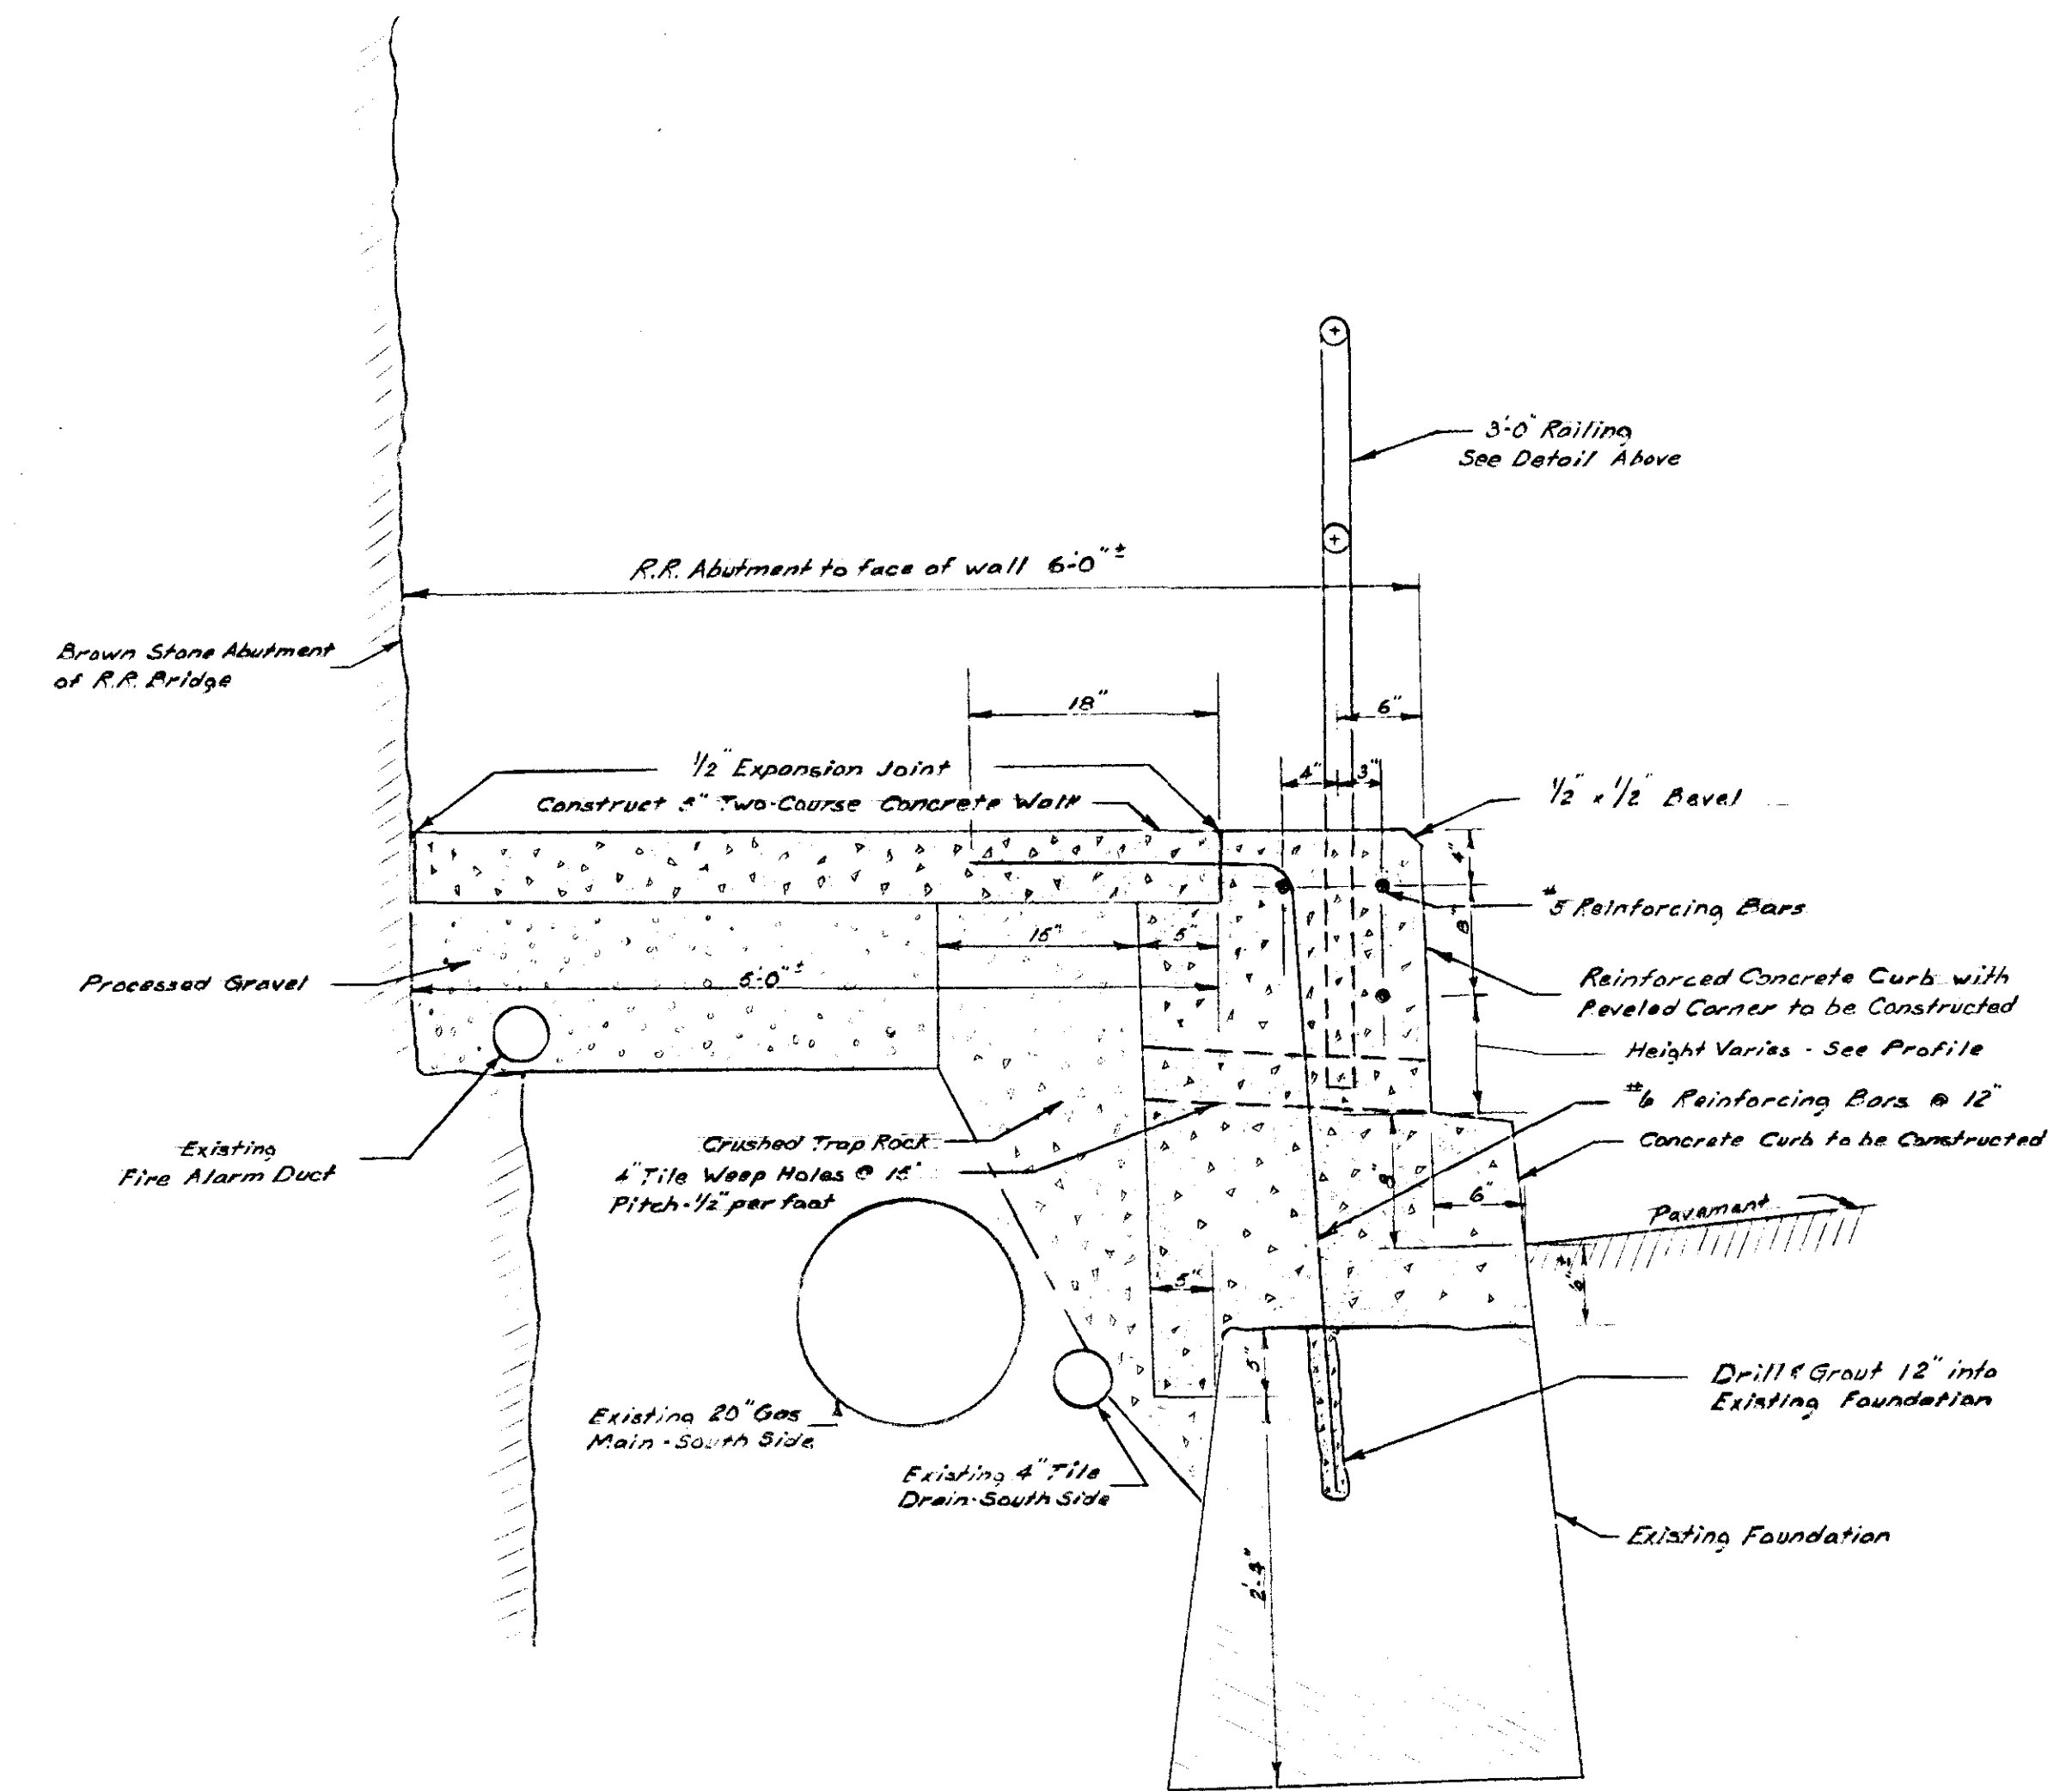


Scale: 1"=1'
Typical Cross-Section of Proposed Walk and Curb

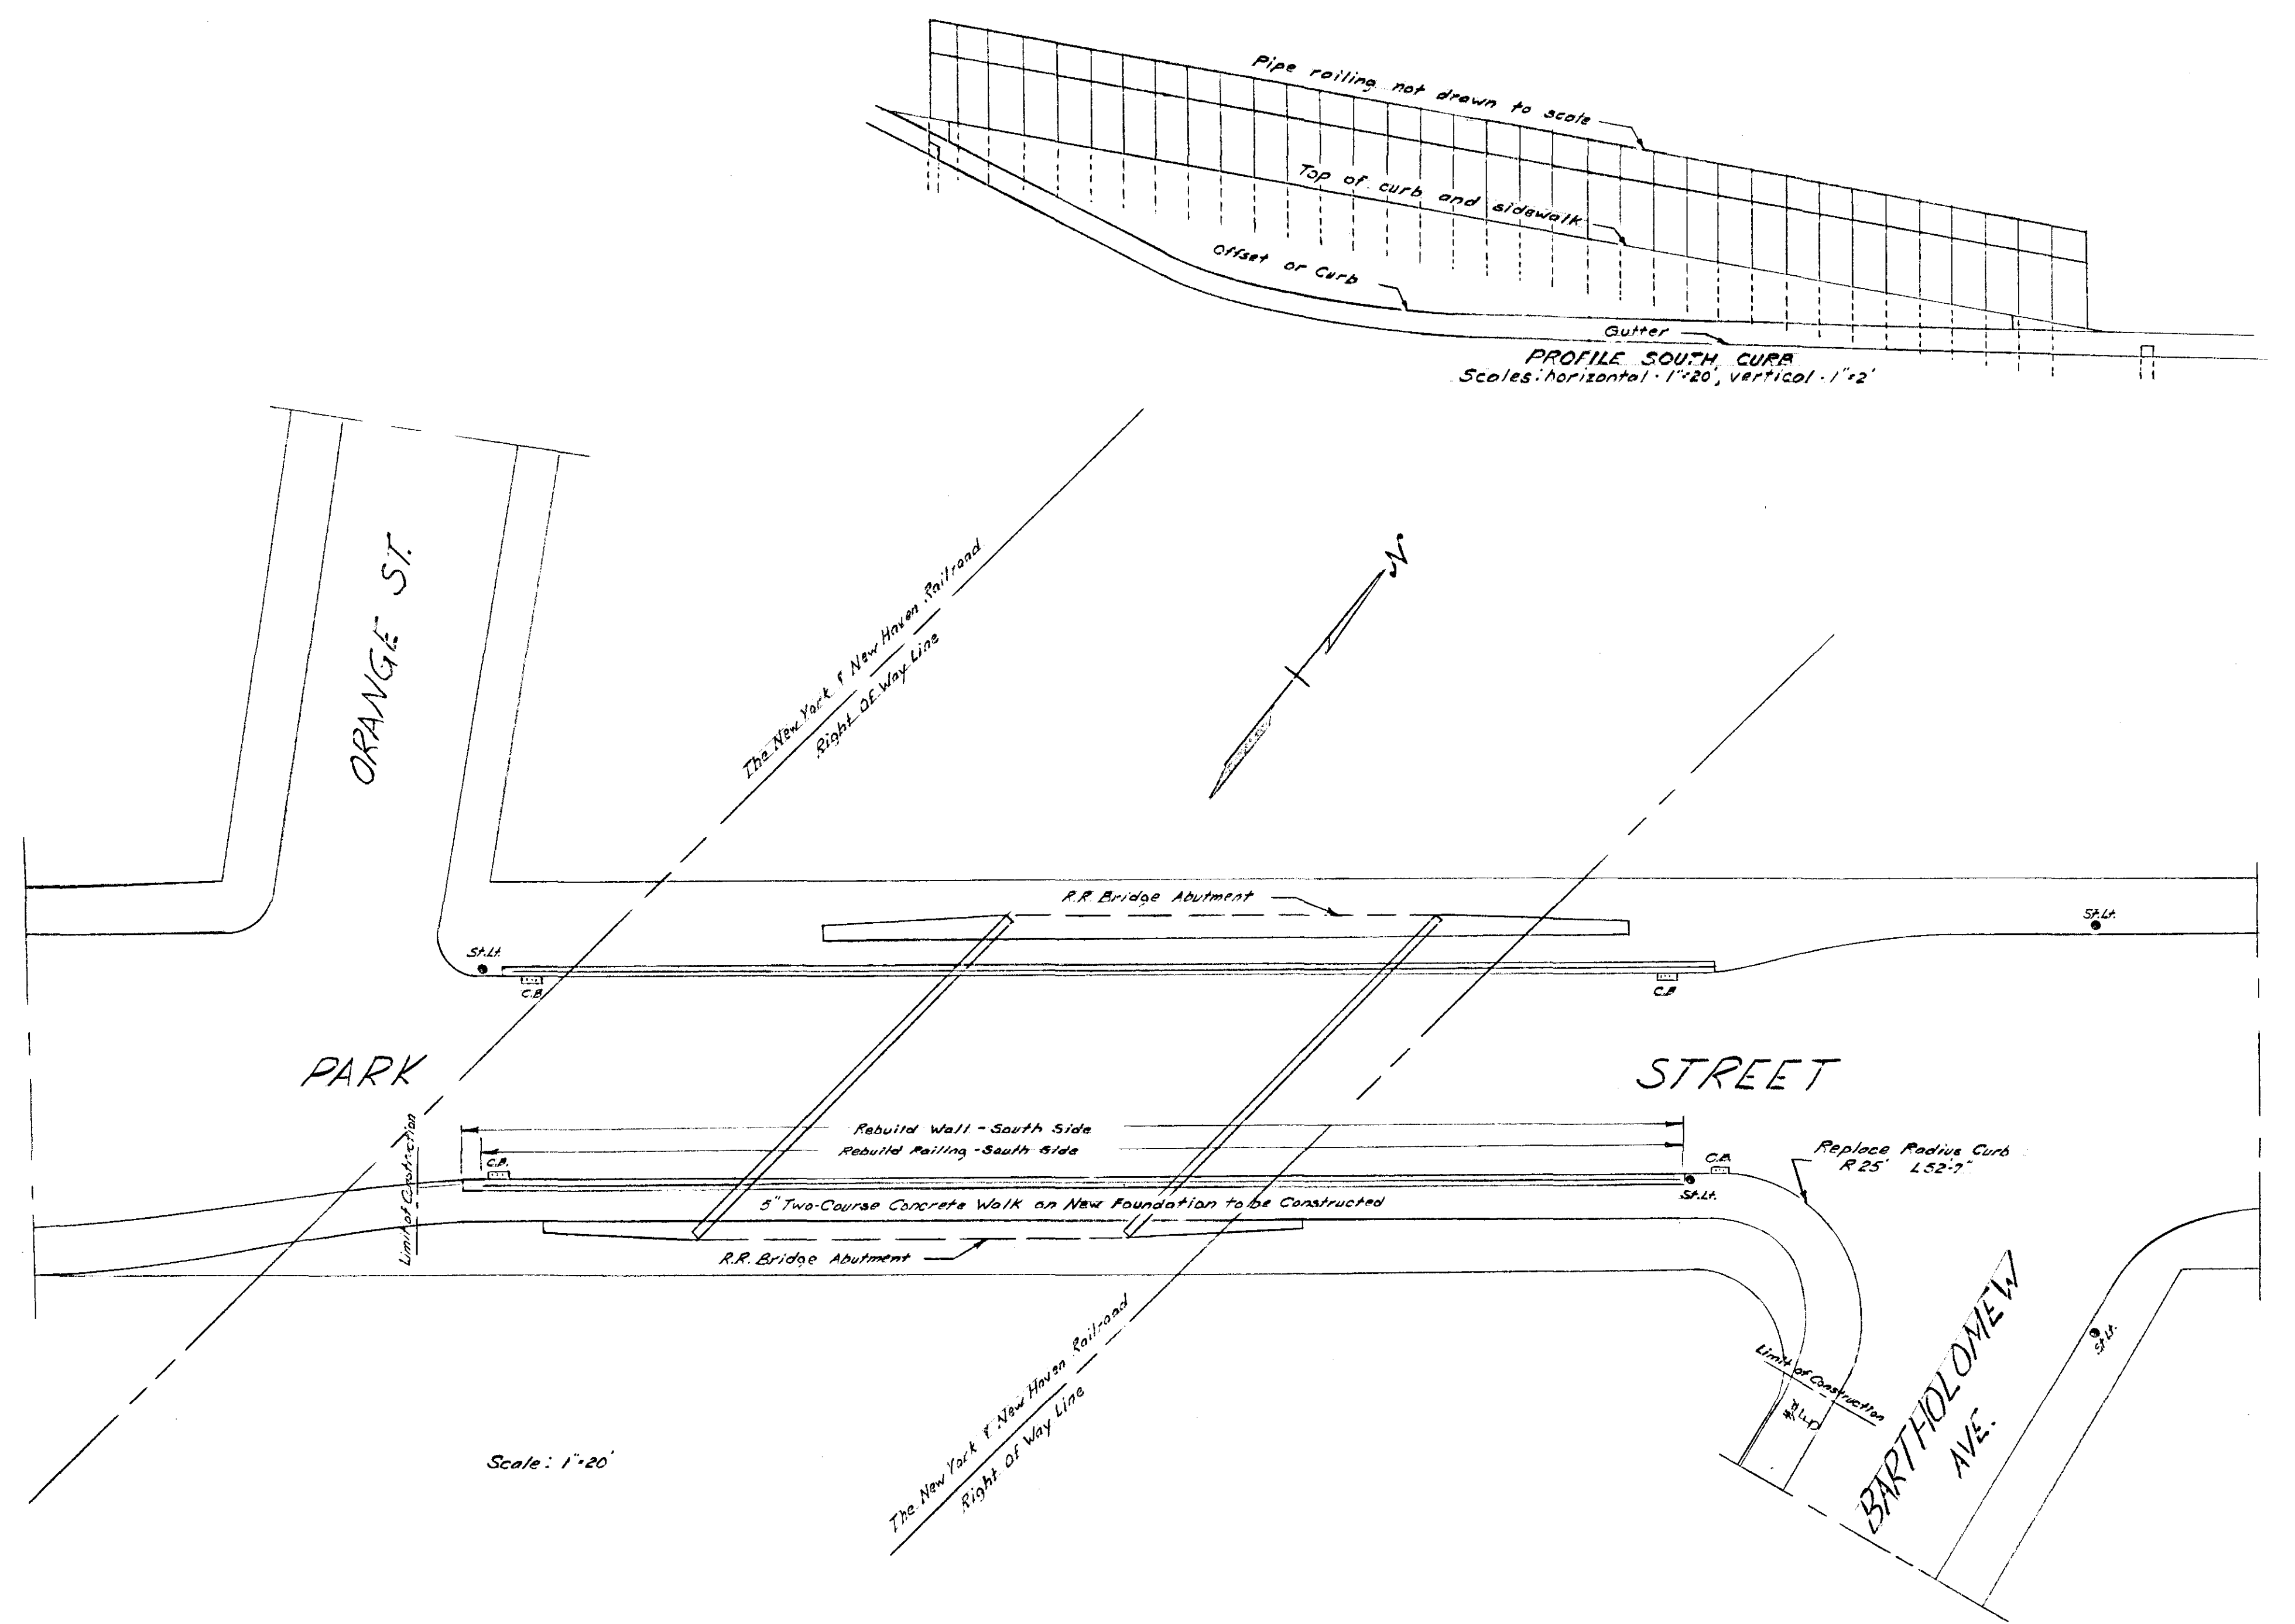

Scale: 1"=20'

Plan of Park Street Underpass

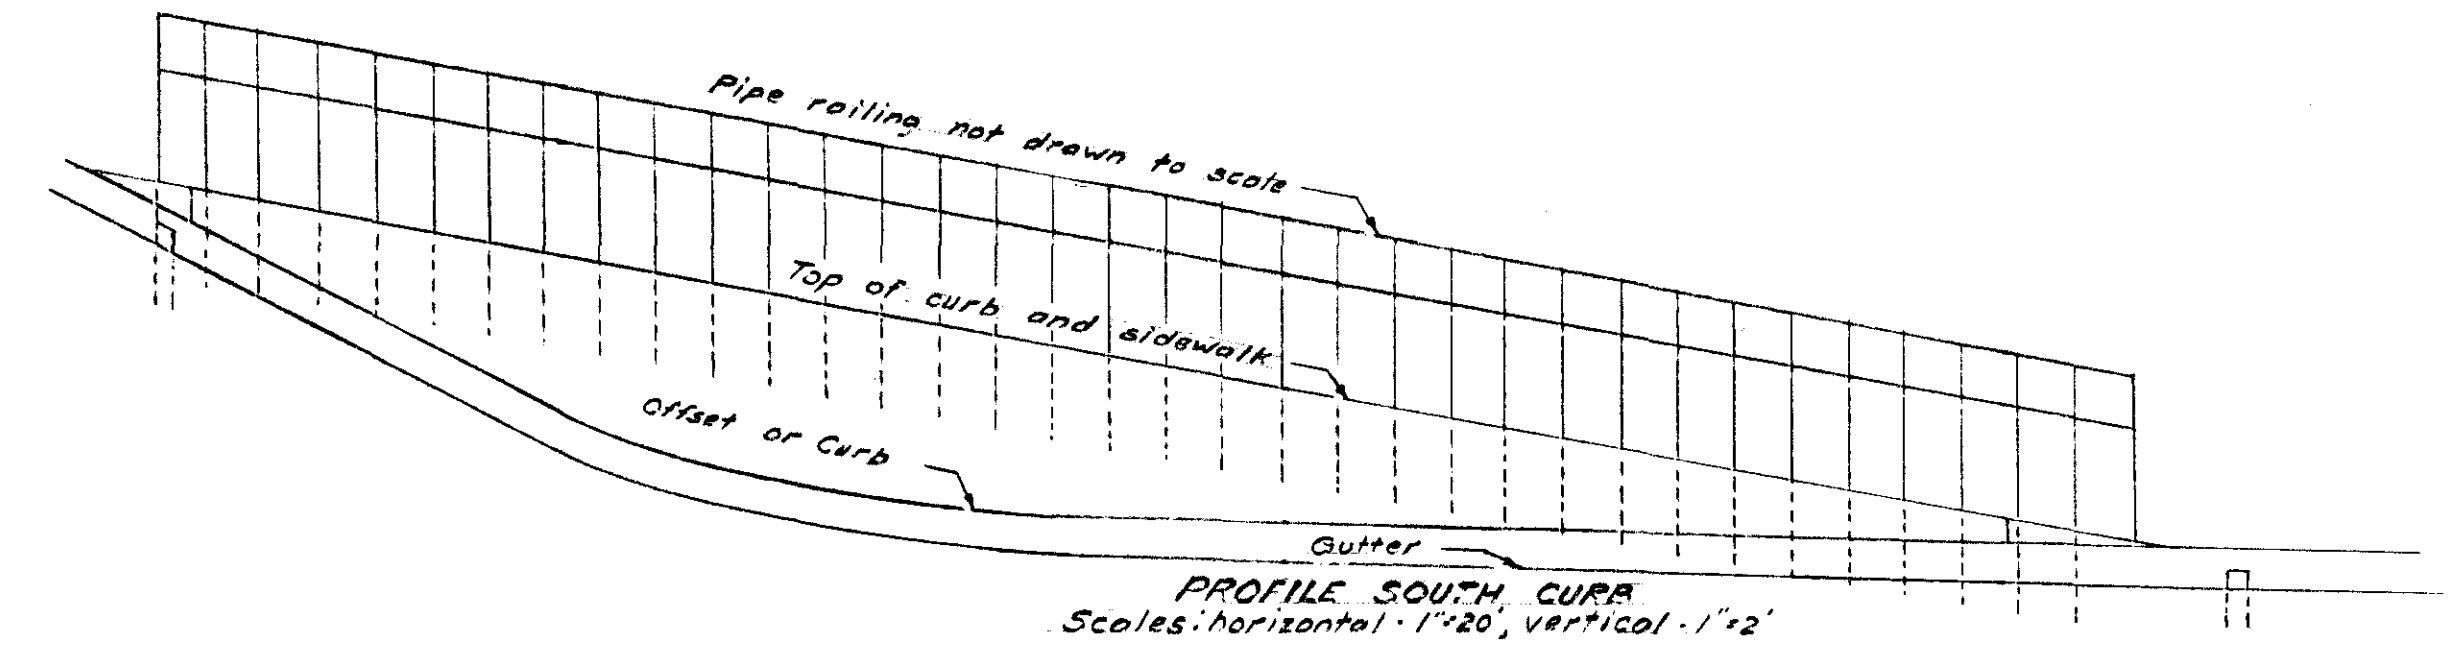

PROFILE SOUTH CURB
Scales: Horizontal: 1"=20', Vertical: 1"=2'

CITY OF HARTFORD, CONNECTICUT DEPARTMENT OF ENGINEERING			
CURB AND WALK REPAIRS			
AT			
PARK STREET UNDERPASS			
SUBMITTED DIVISION ENGINEER DESIGN TRACED	RECOMMENDED ASST. CITY ENG. DRAWN CHECK	APPROVED CITY ENGINEER DAYBOOK NO. 010077 DATE MARCH 1969	