
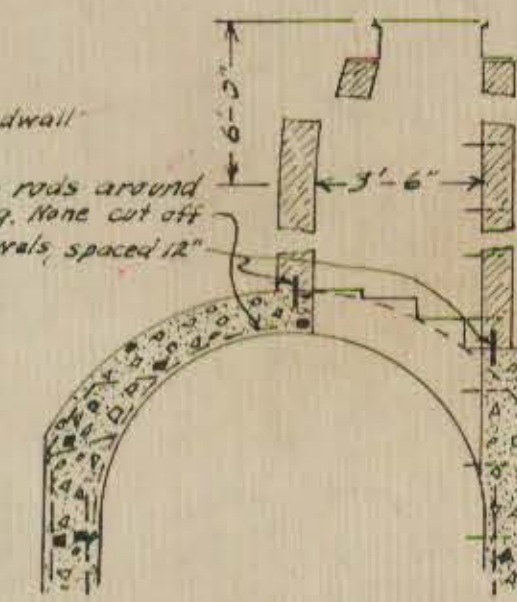
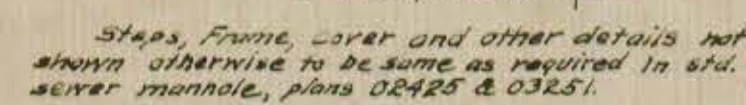
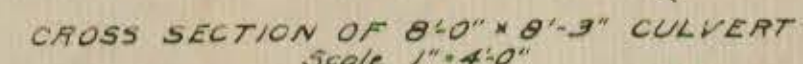
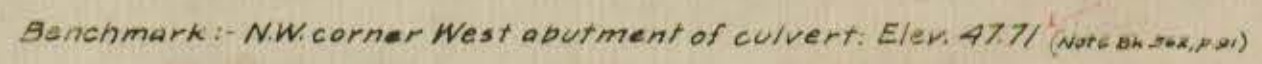


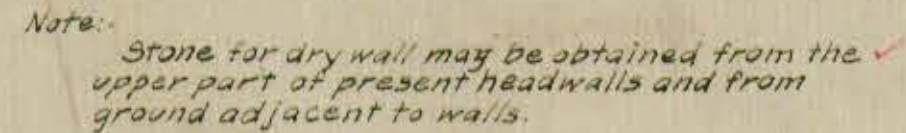

40 lin. ft. Concrete Culvert.
5 cu. yds. Dry Stone Wall.
1 Manhole

DETAILS OF MANHOLE
Scale 1" = 4'-0"

DEPARTMENT OF ENGINEERING
CITY OF HARTFORD

SUBJECT: EXTENSION TO CULVERT
New Park Ave. - 1100 ft. S. of Francis Court

DATE: Aug. 21, 1930 SCALE: Horizontal 1" = 10'
Vertical 1" = 10'
except as noted

DRAWN: W.S.B. CHECKED: W.S.B.

REVISION: W.S.B. APPROVED: _____

See Ex. Day Book No. 06842
Drawer No. 198 Sheet No. 68.