

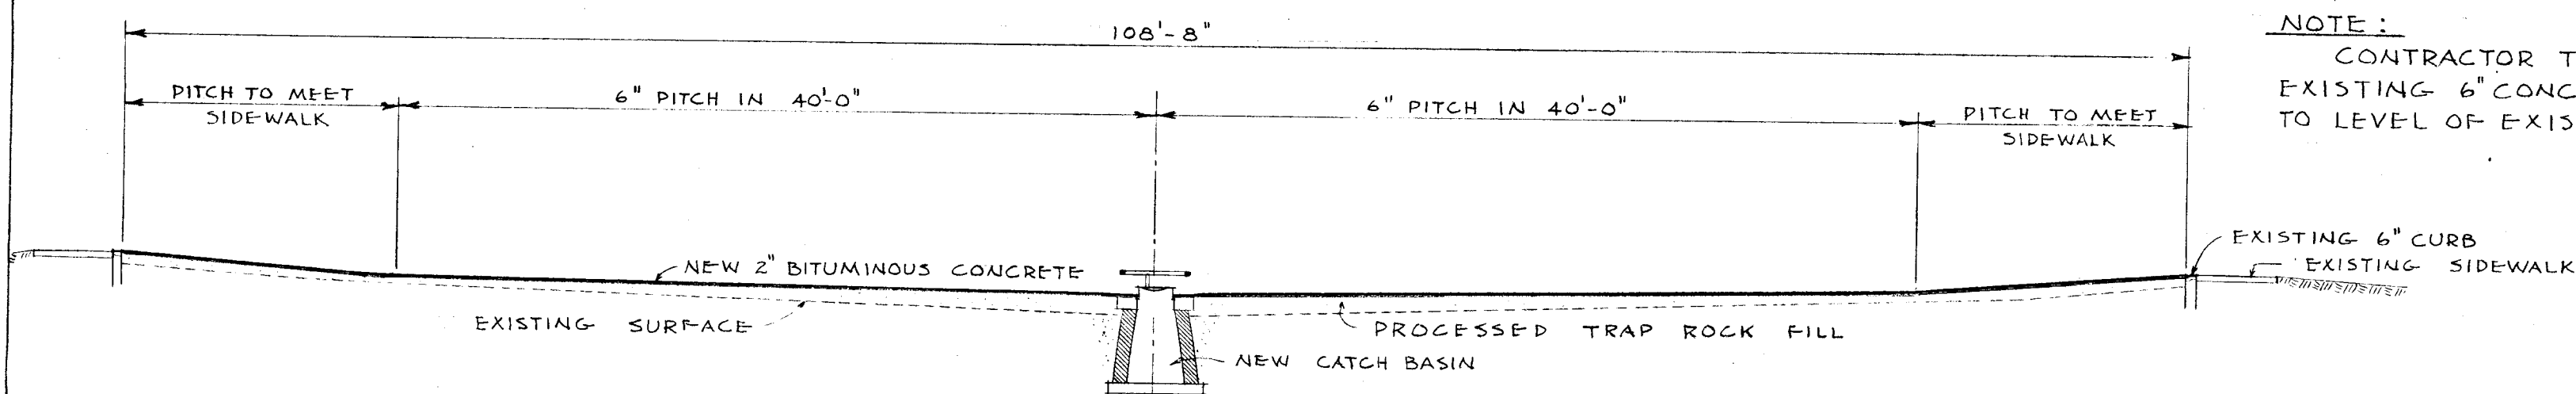
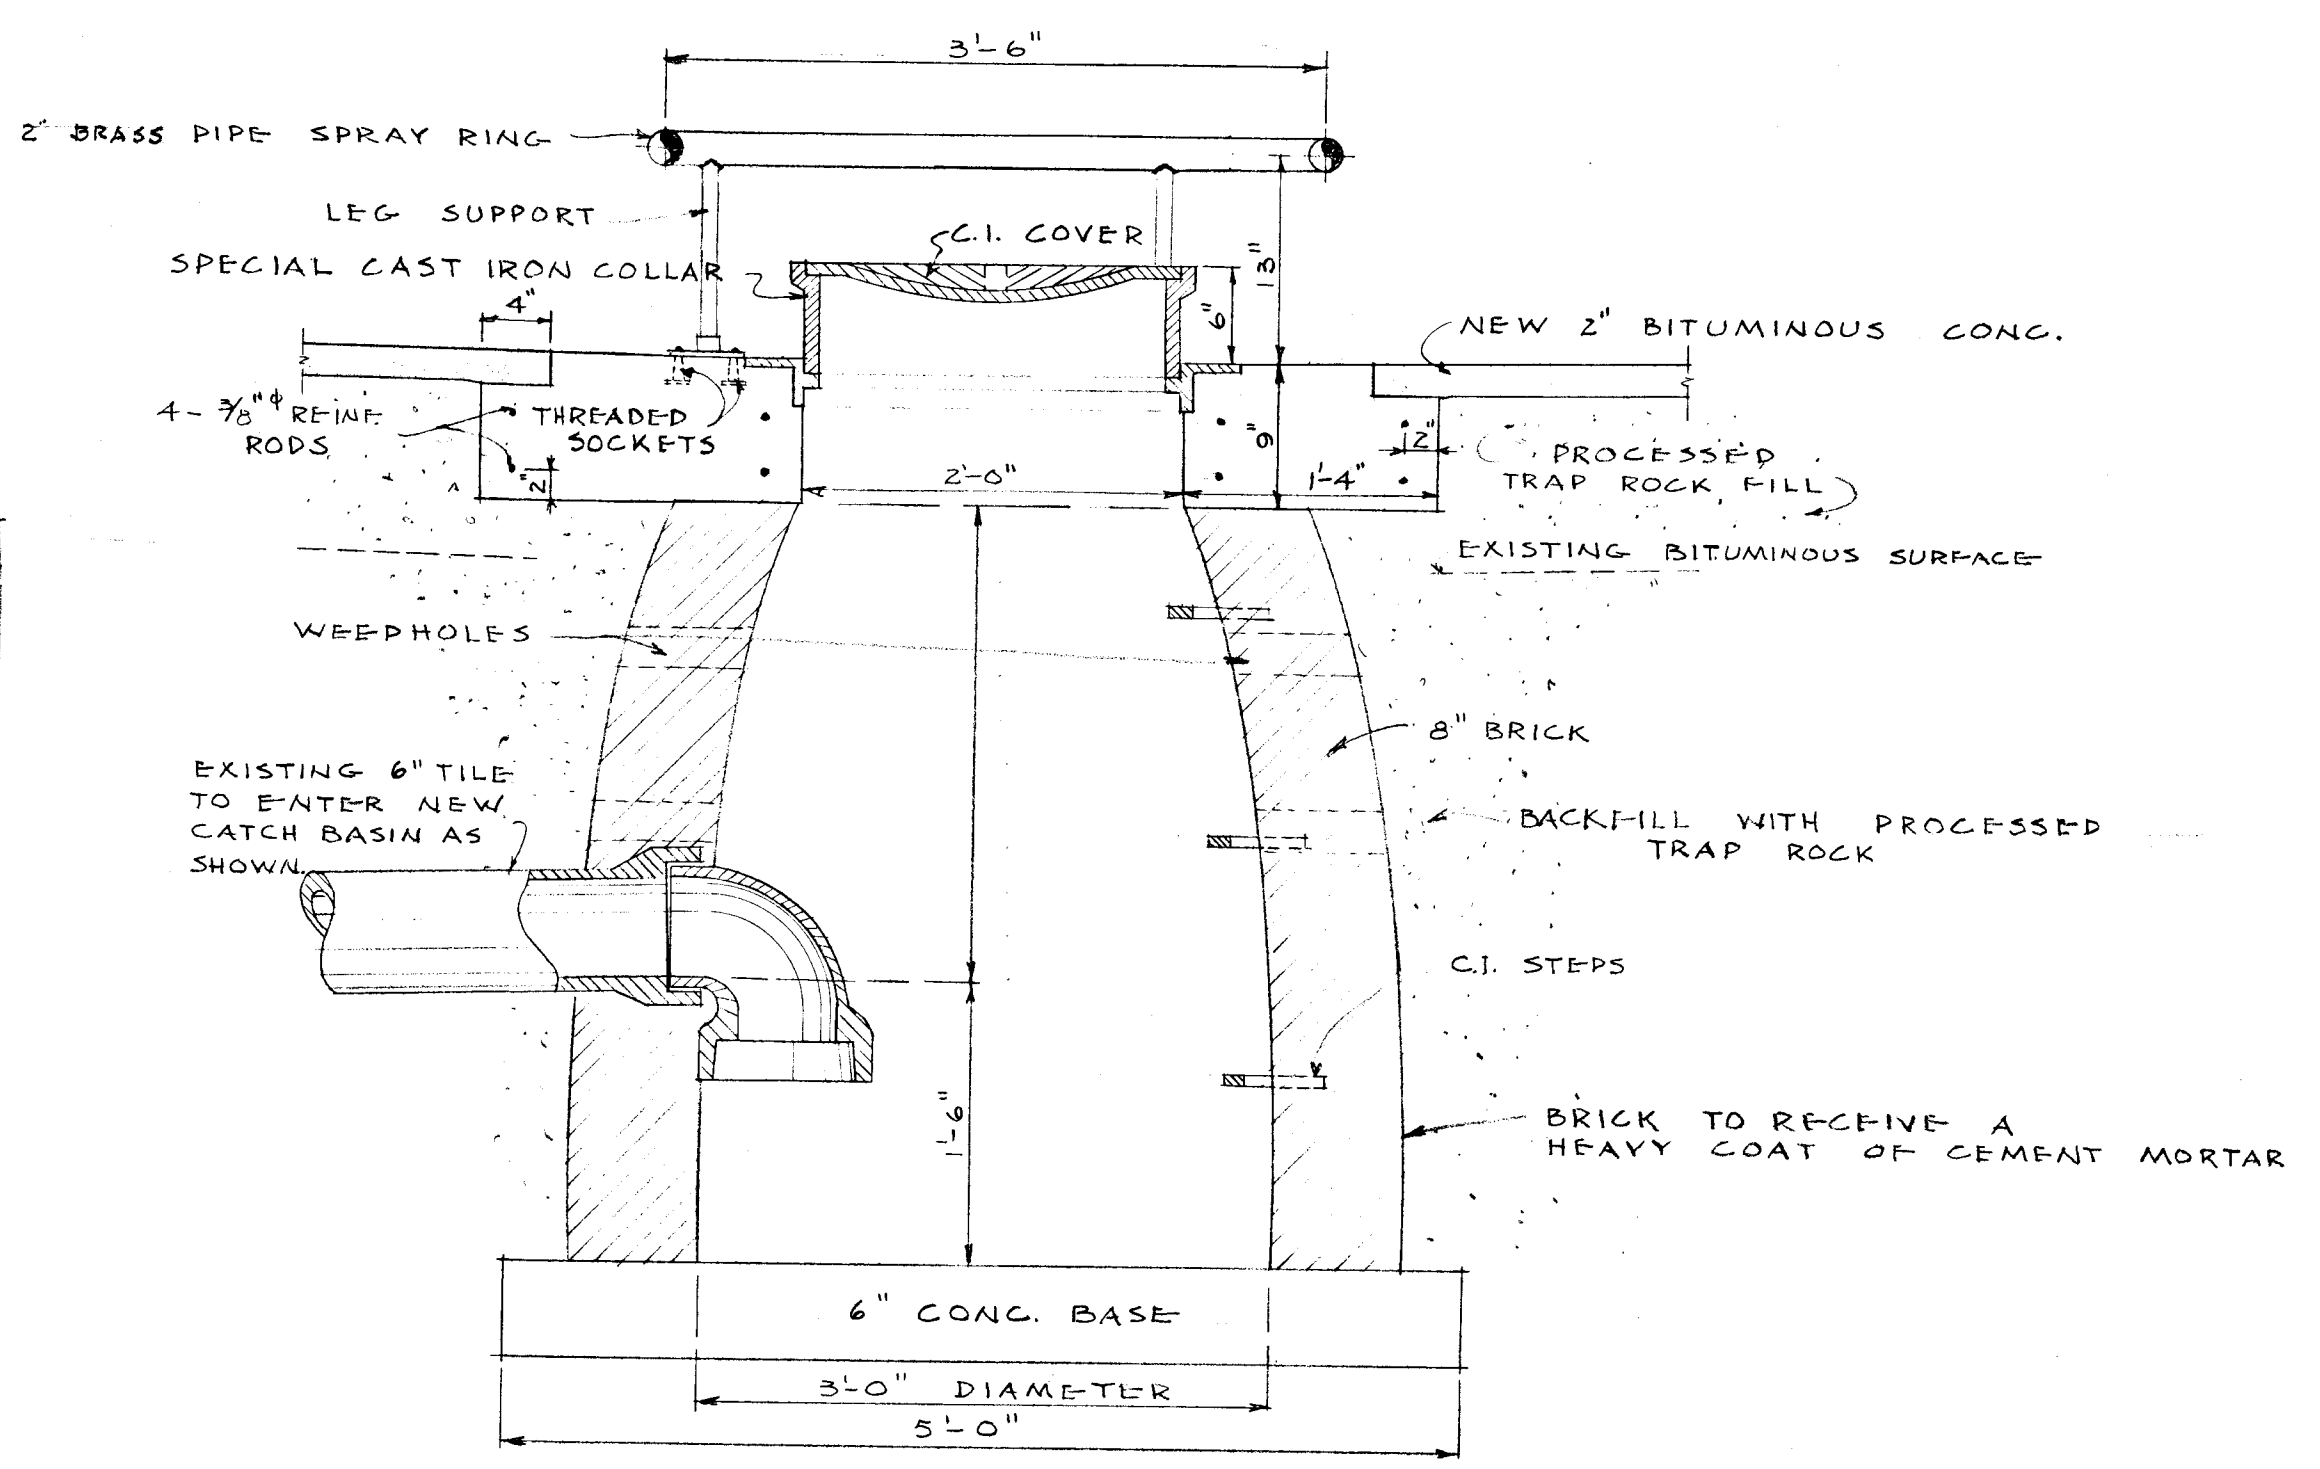


0/0
1/0

0/0
1/0

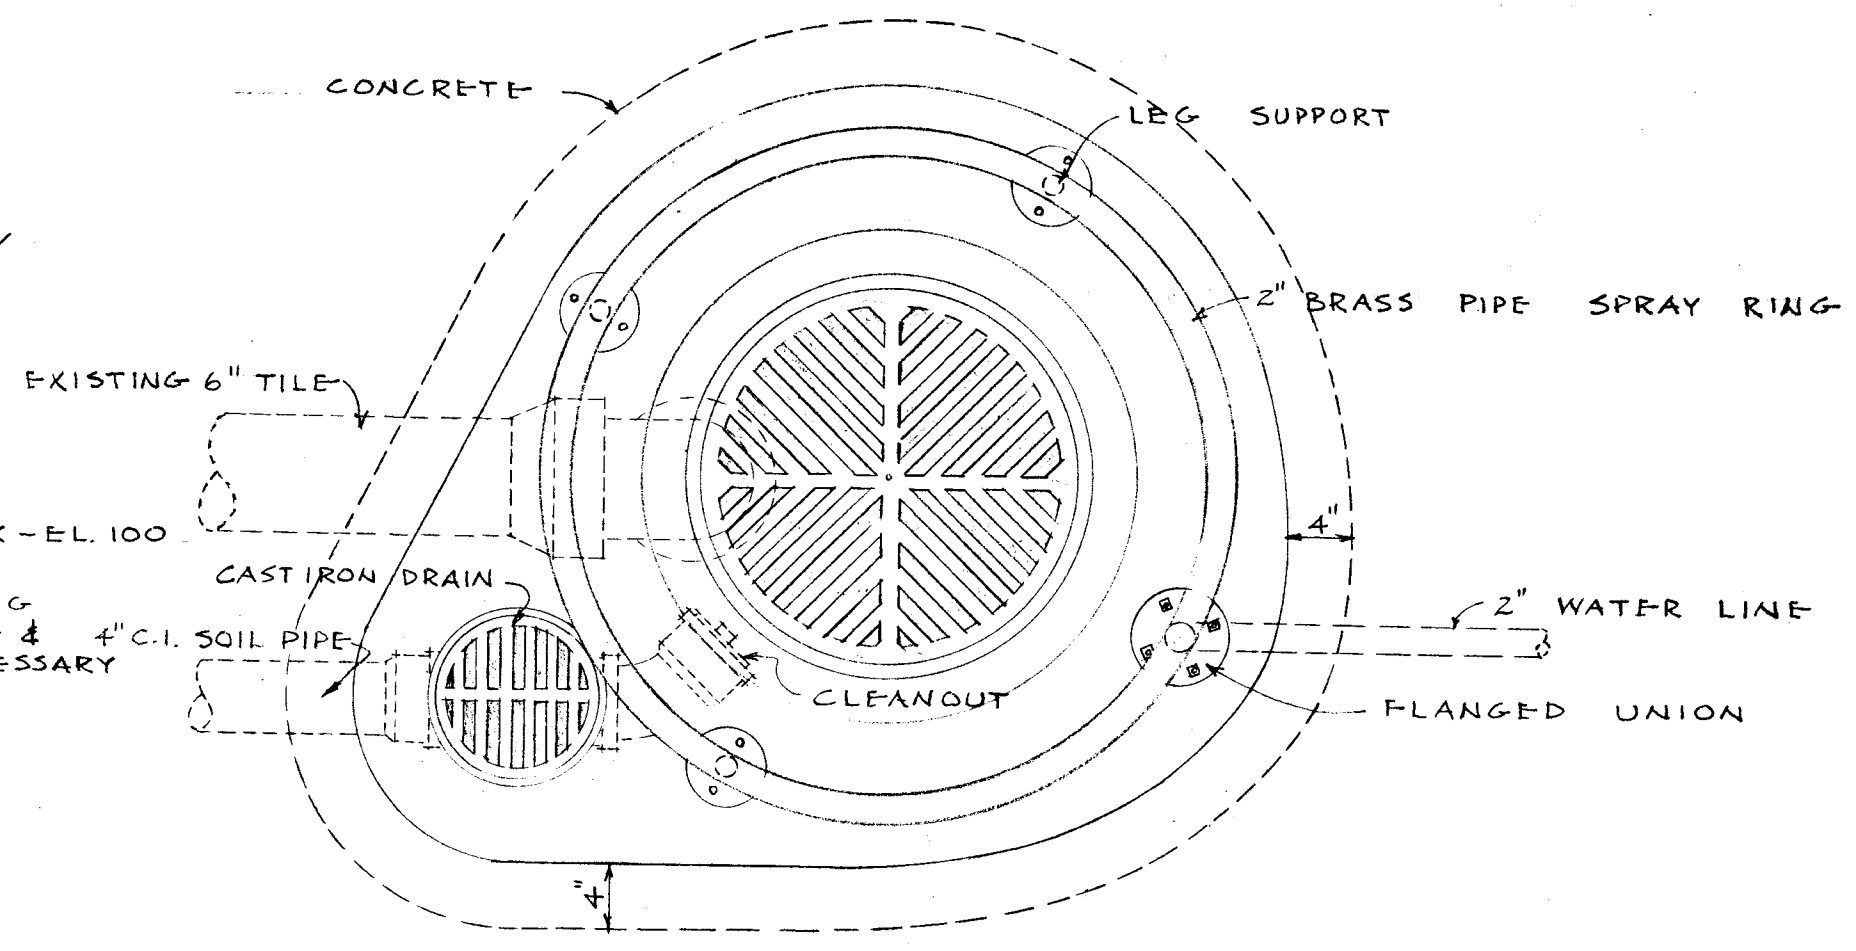

NOTE:
CONTRACTOR TO REMOVE TOP OF EXISTING 6" CONC. CURB AND REFINISH TO LEVEL OF EXISTING CONC. WALK.

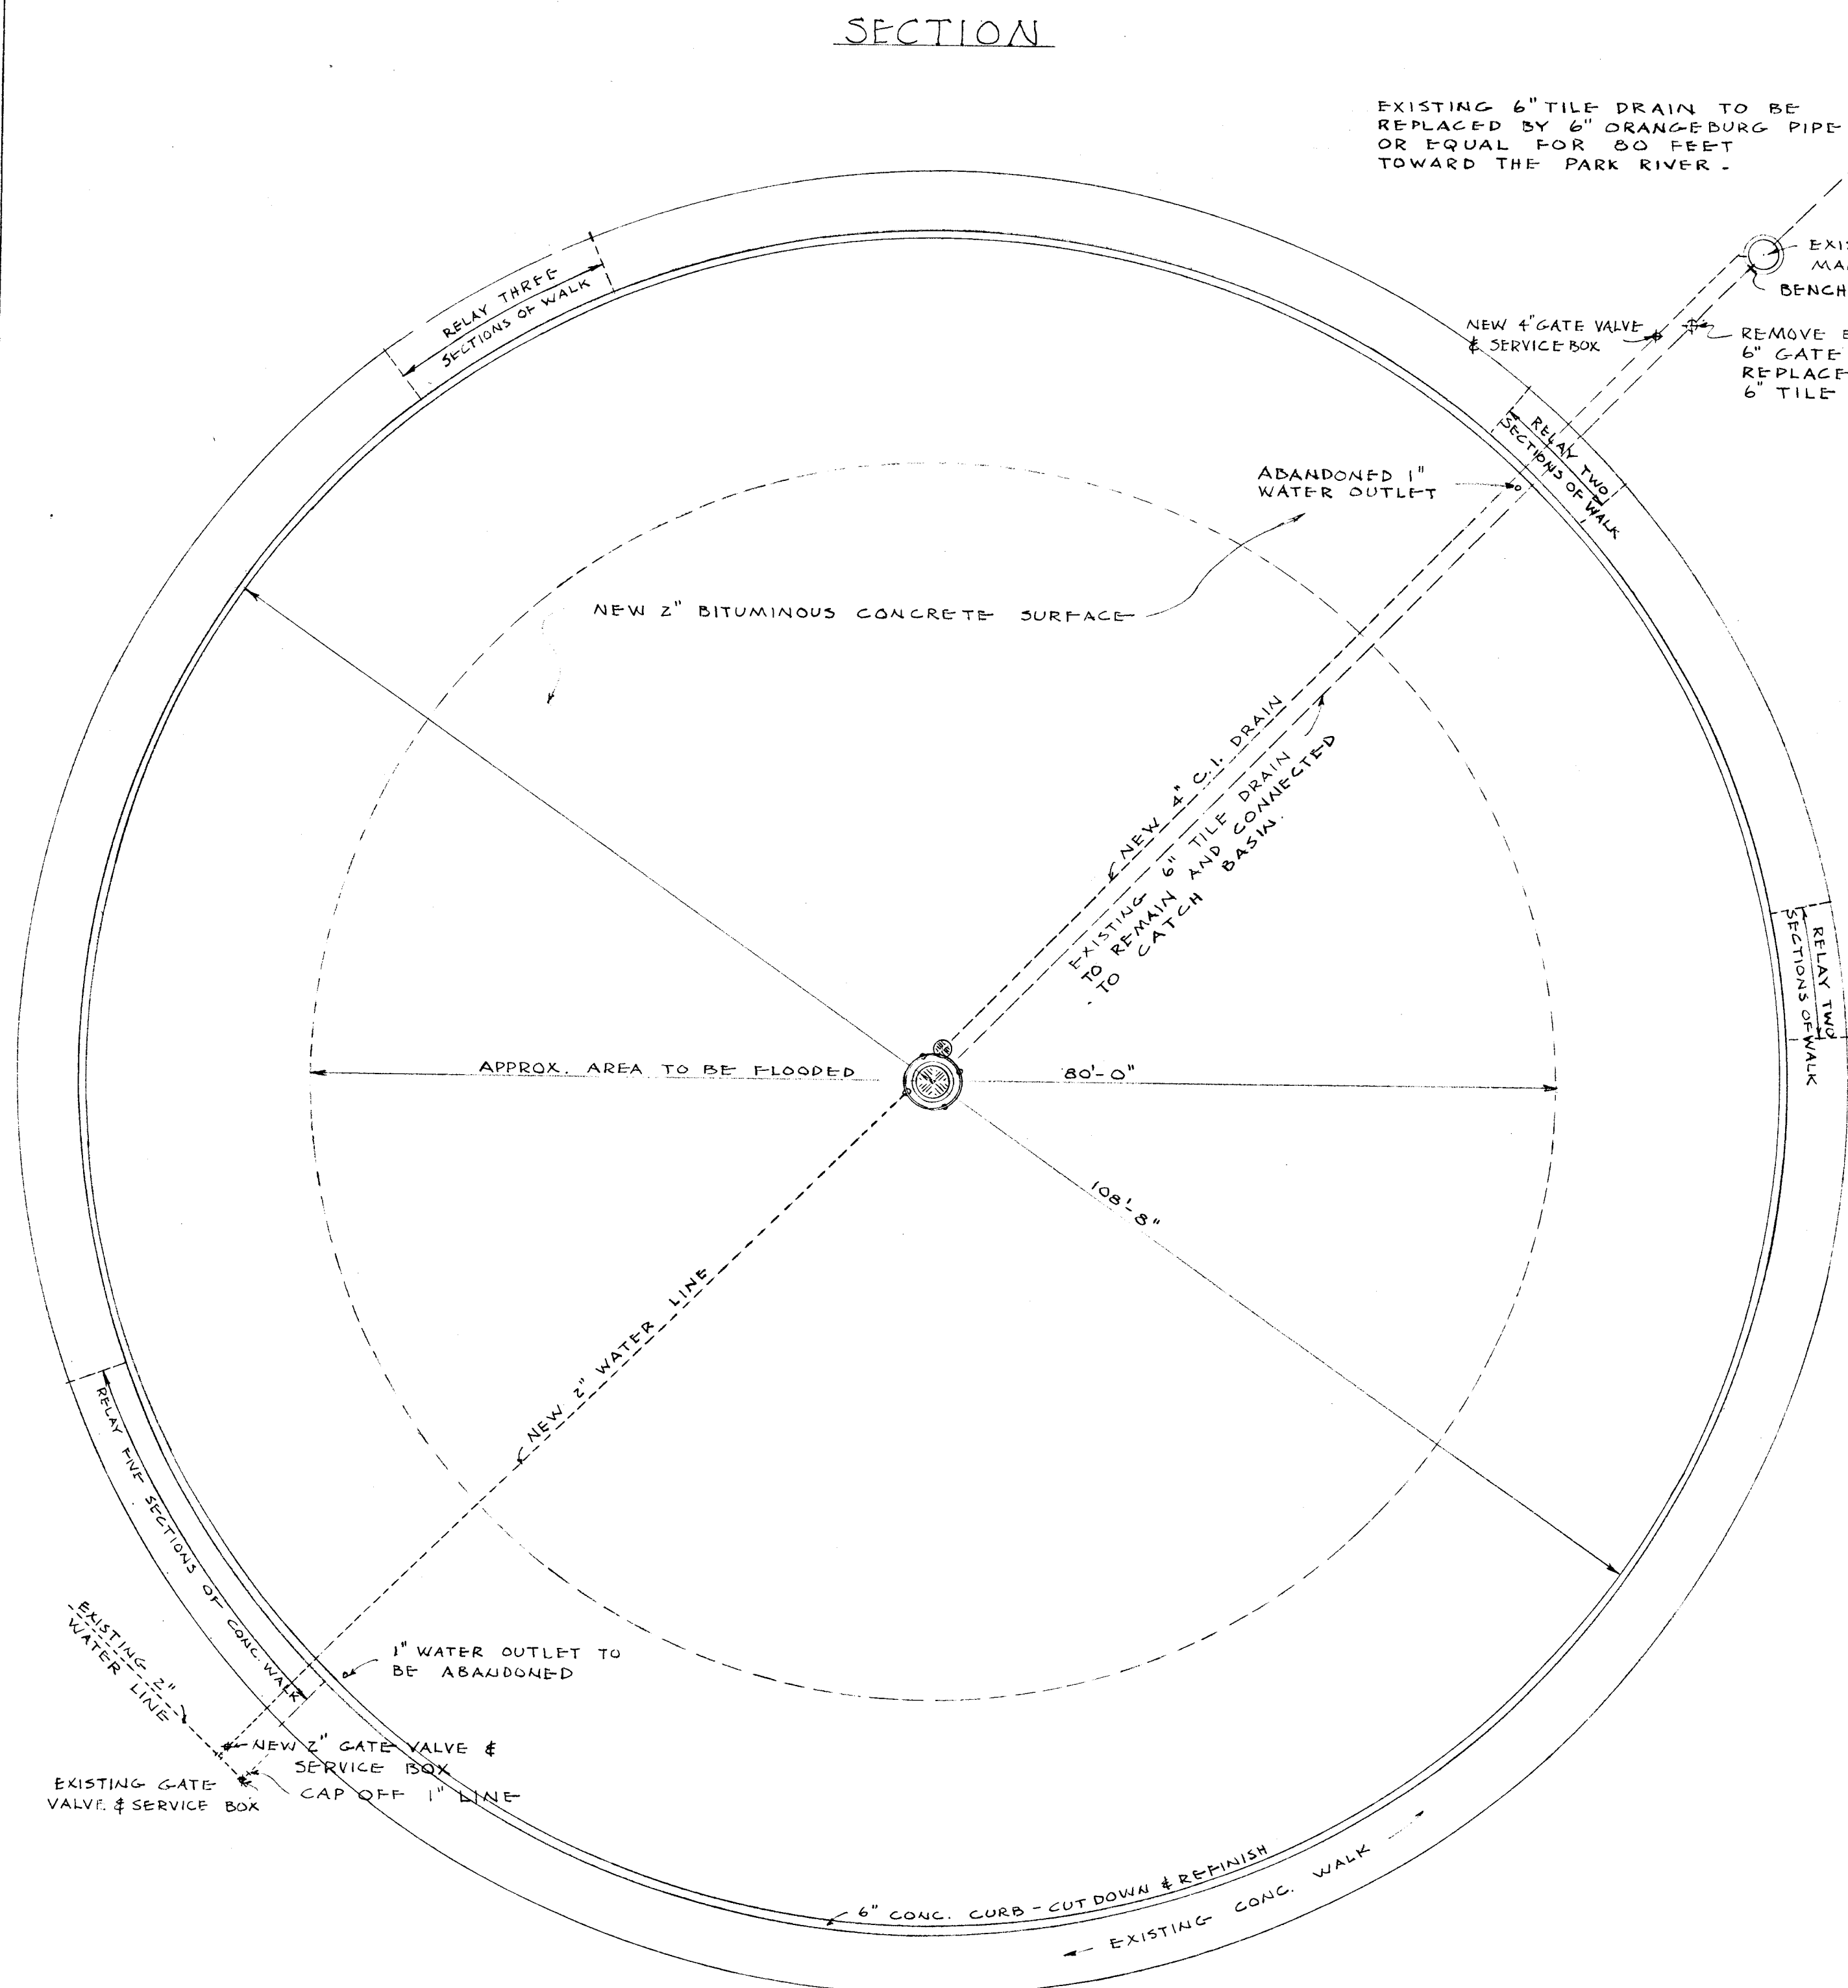

CITY OF HARTFORD, CONNECTICUT DEPARTMENT OF ENGINEERING			
PLAN OF SPRAY POOL FOR POPE PARK			
DESIGNED BY Daniel J. Tancillo	ENGINEER Wm. W. Dwyer	APPROVED Richard J. Feltner	DATE APRIL 23, 1952
DRAWN E. J. S.		JOB NO. 09172 B	
CHECKED D. A. G.		DATE APRIL 23, 1952	

SHEET
2 OF
3 SHEETS