

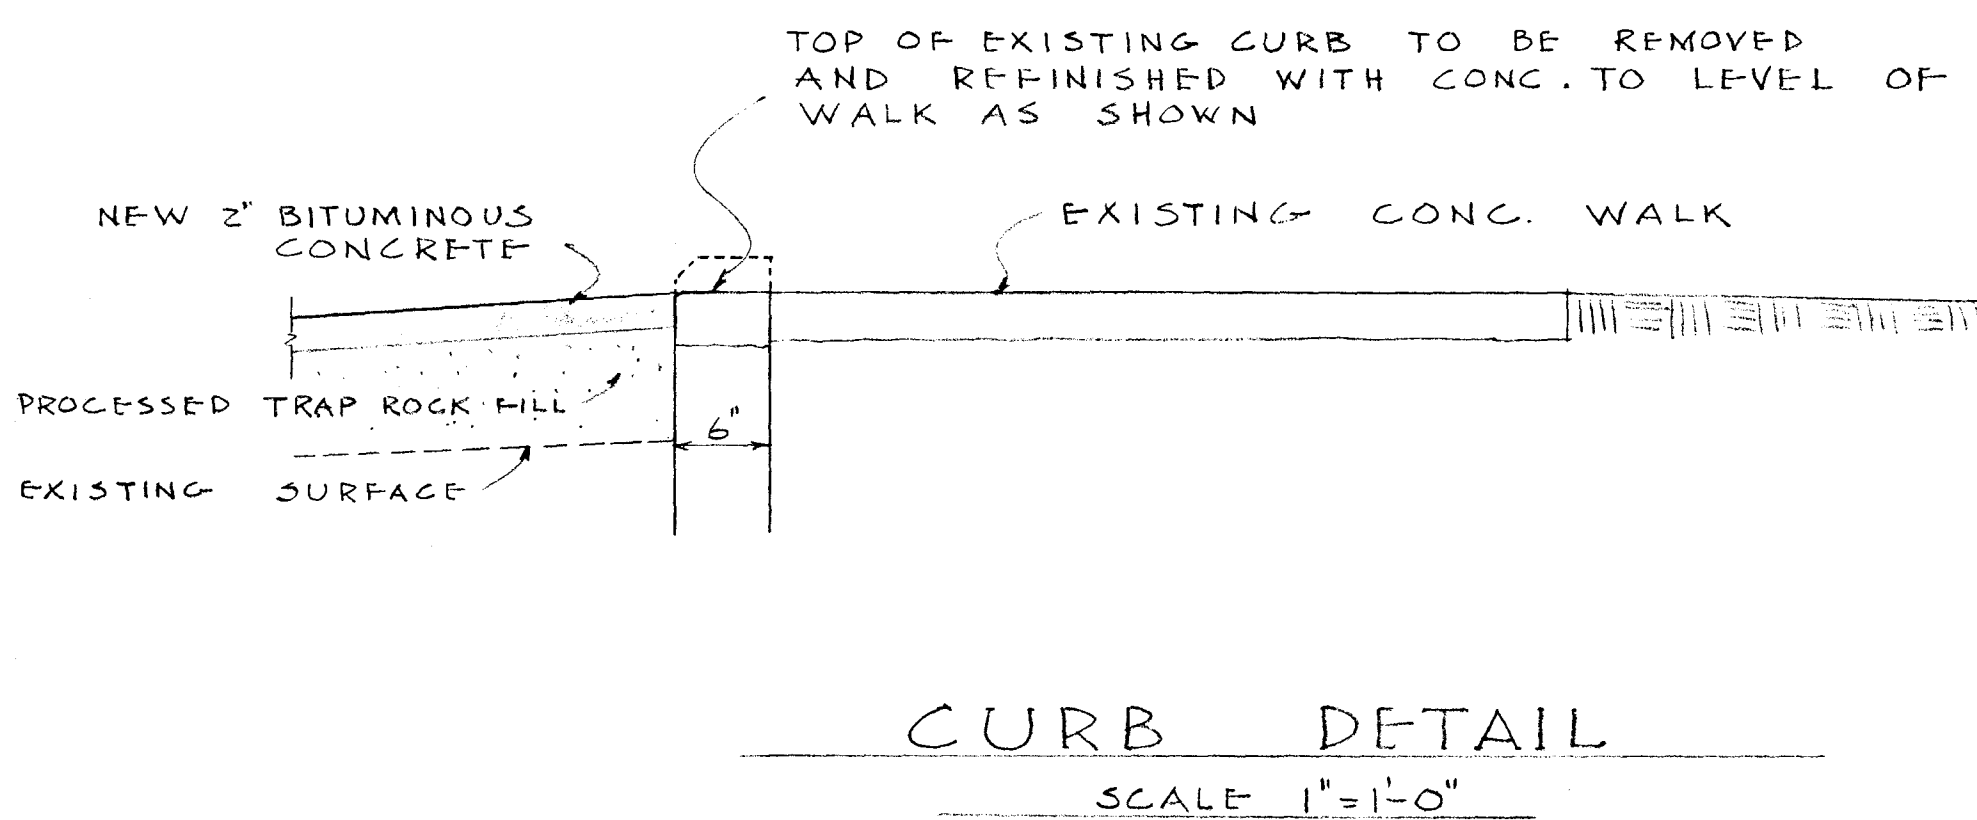


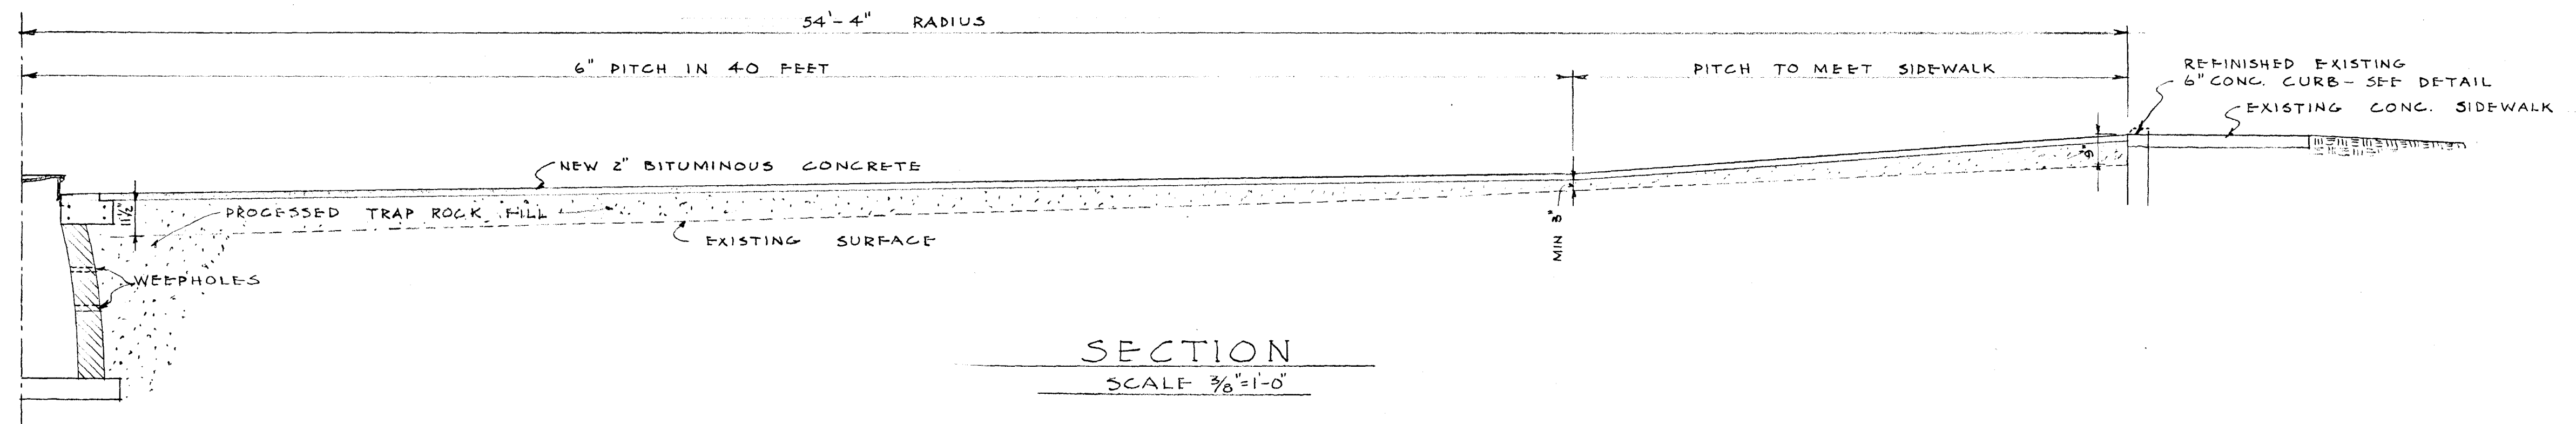

NOTE:
CITY TO DRILL HOLES IN
SPRAY RING PIPE AND TO
FURNISH SIX THREADED
SOCKETS AND PLUGS
REQUIRED.

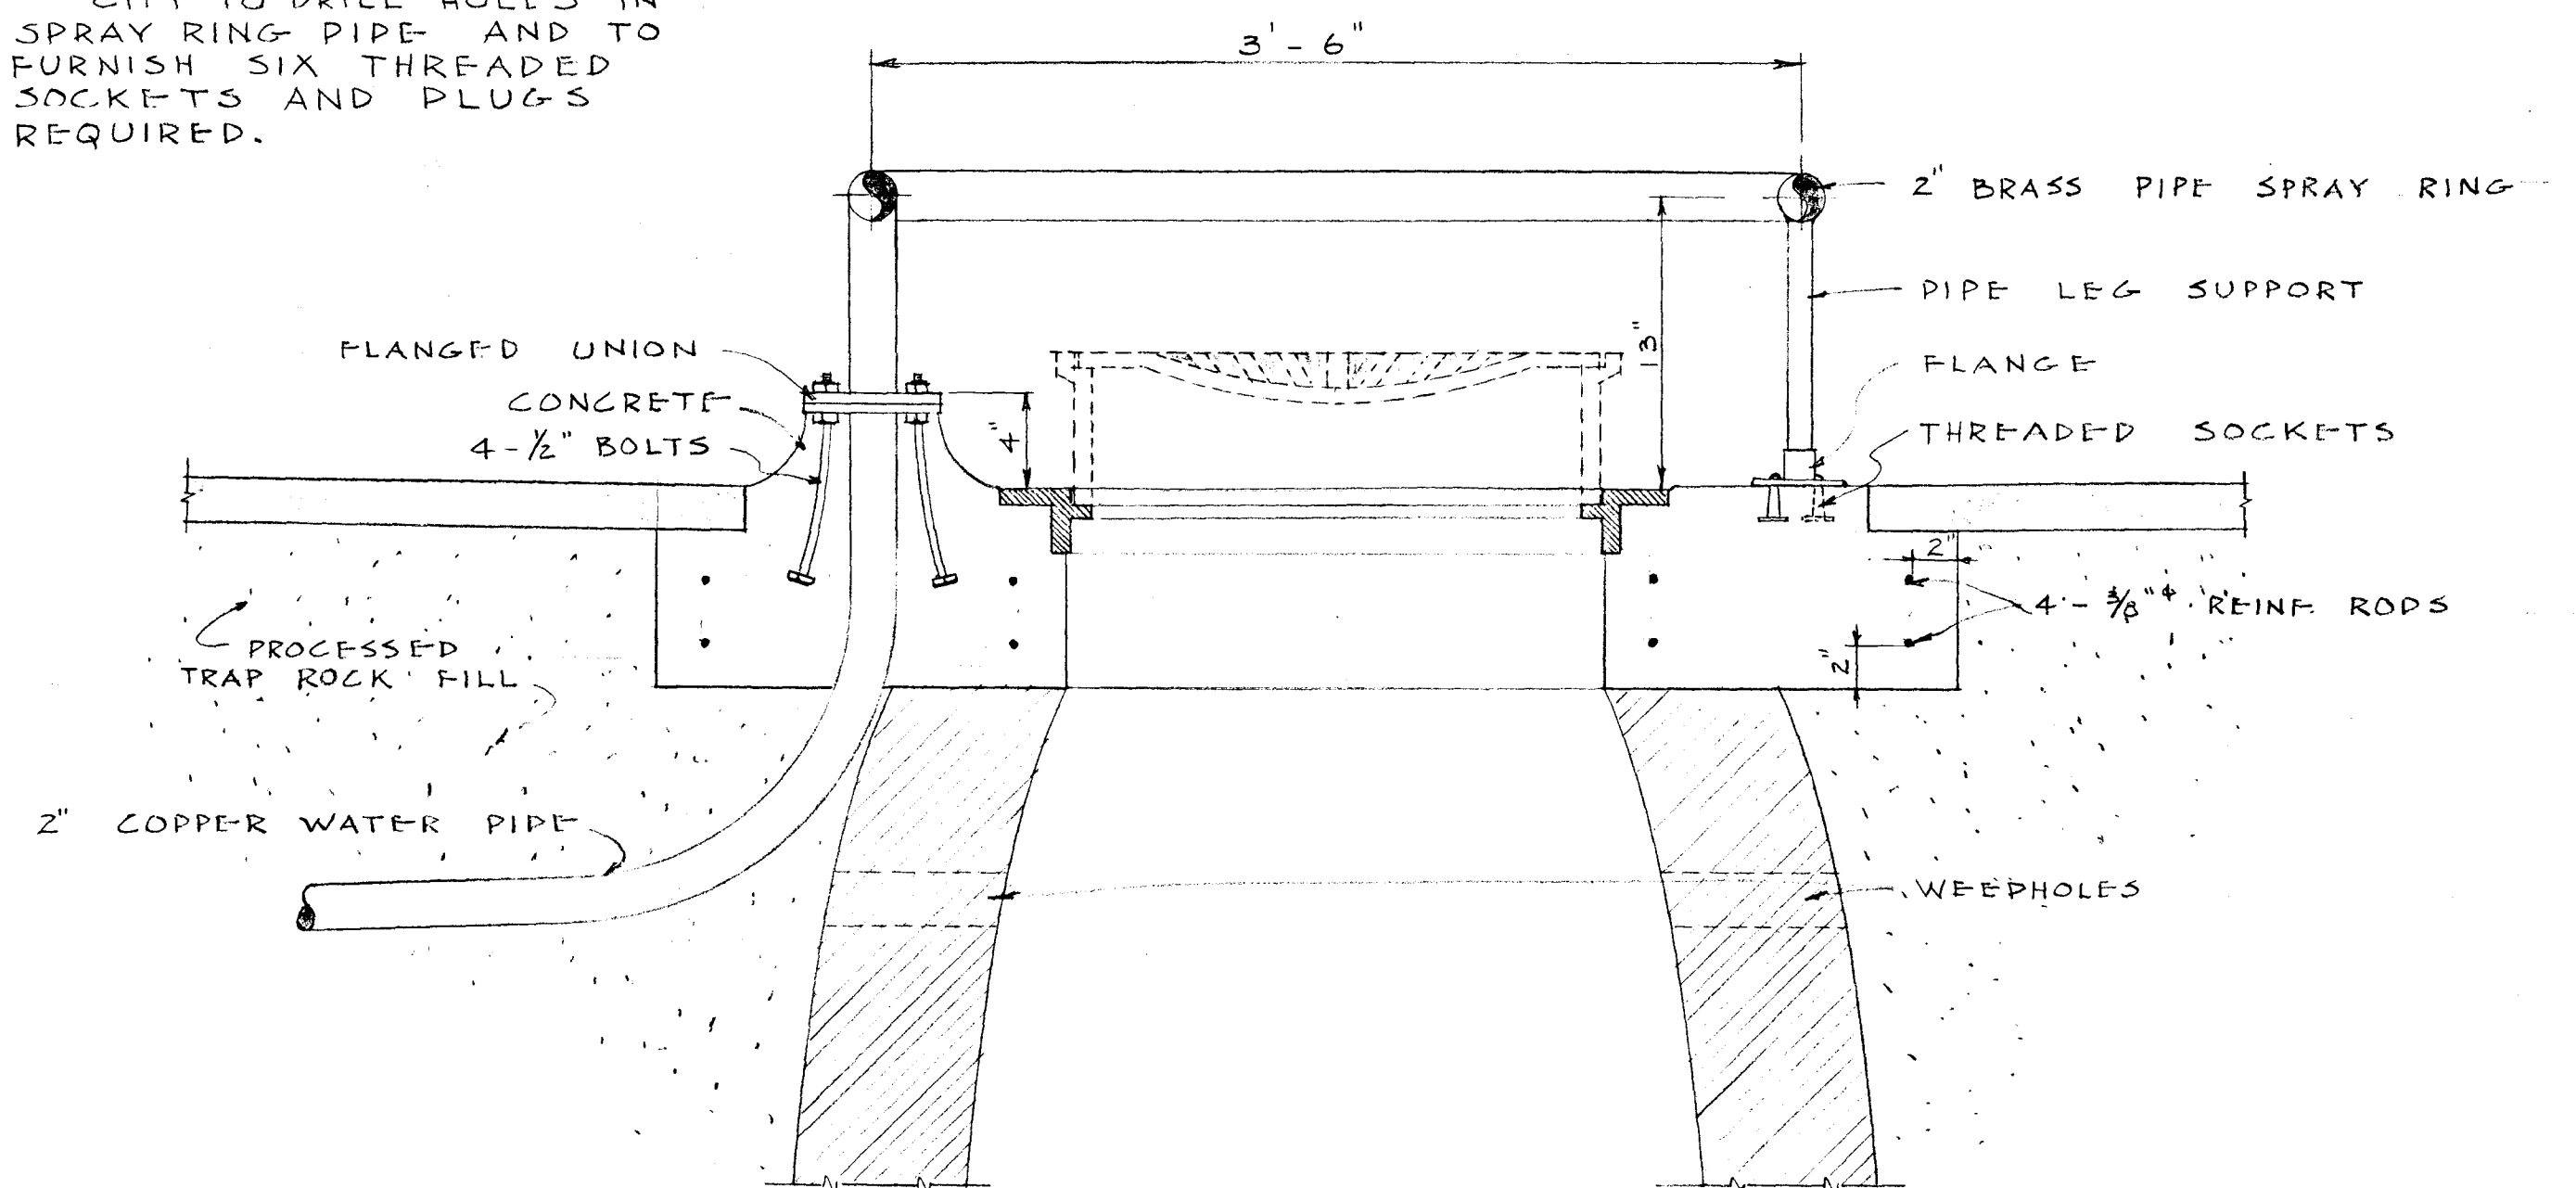

SHEET
3 OF
3 SHEETS

CITY OF HARTFORD, CONNECTICUT DEPARTMENT OF ENGINEERING	
DETAILS OF SPRAY POOL FOR POPE PARK	
DESIGNED BY DANIEL F. TAYLOR	CHECKED BY WILLIAM W. DILLON
DRAWN BY E.J.S.	DATE APRIL 23, 1952