
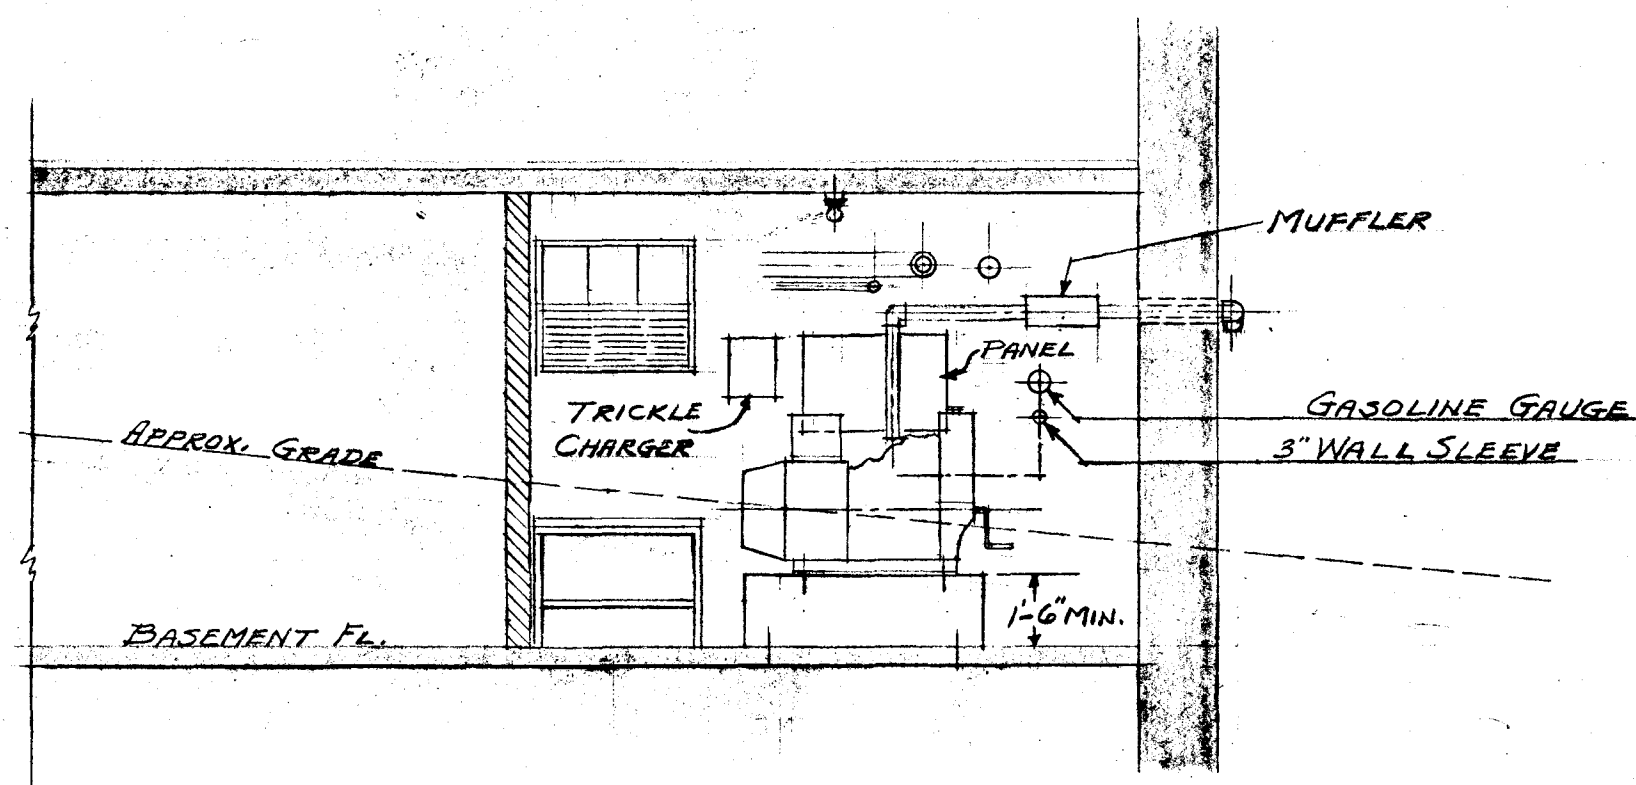
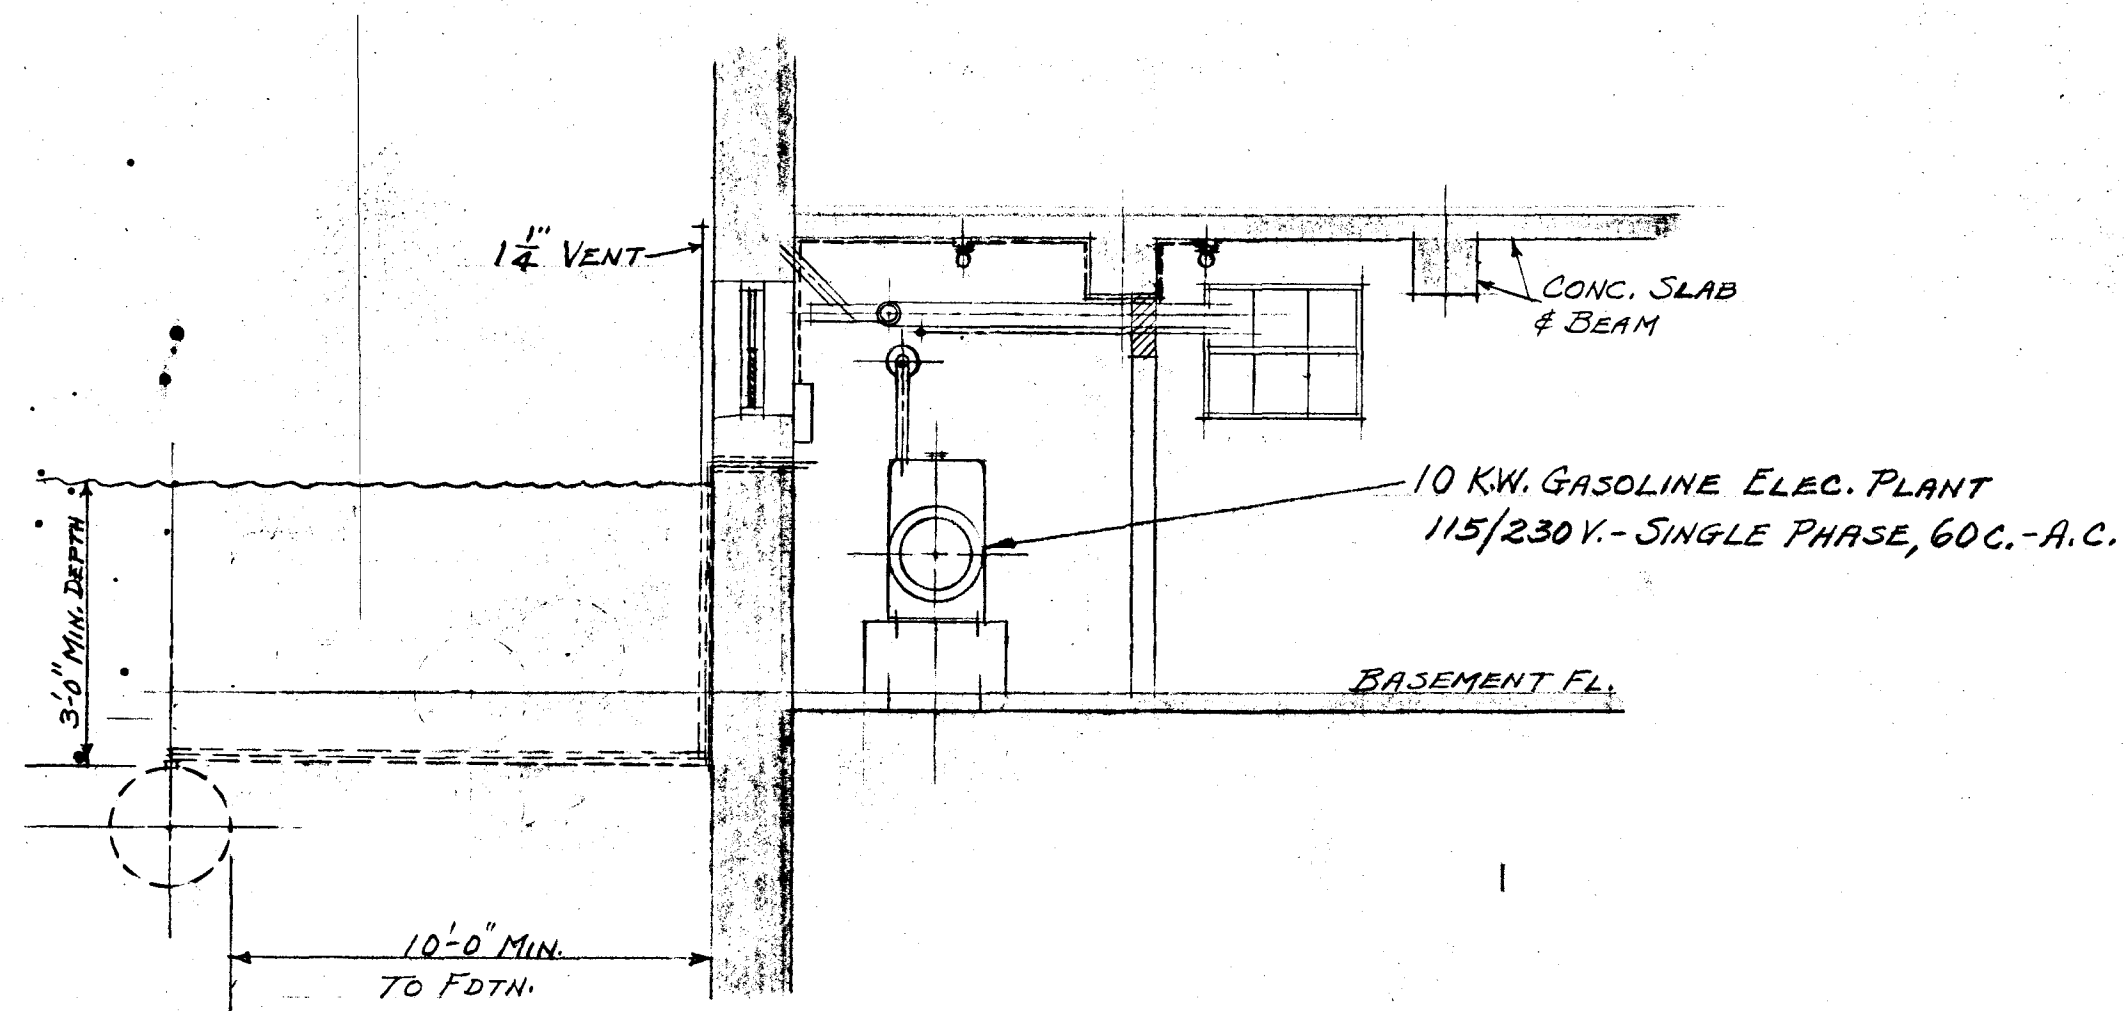
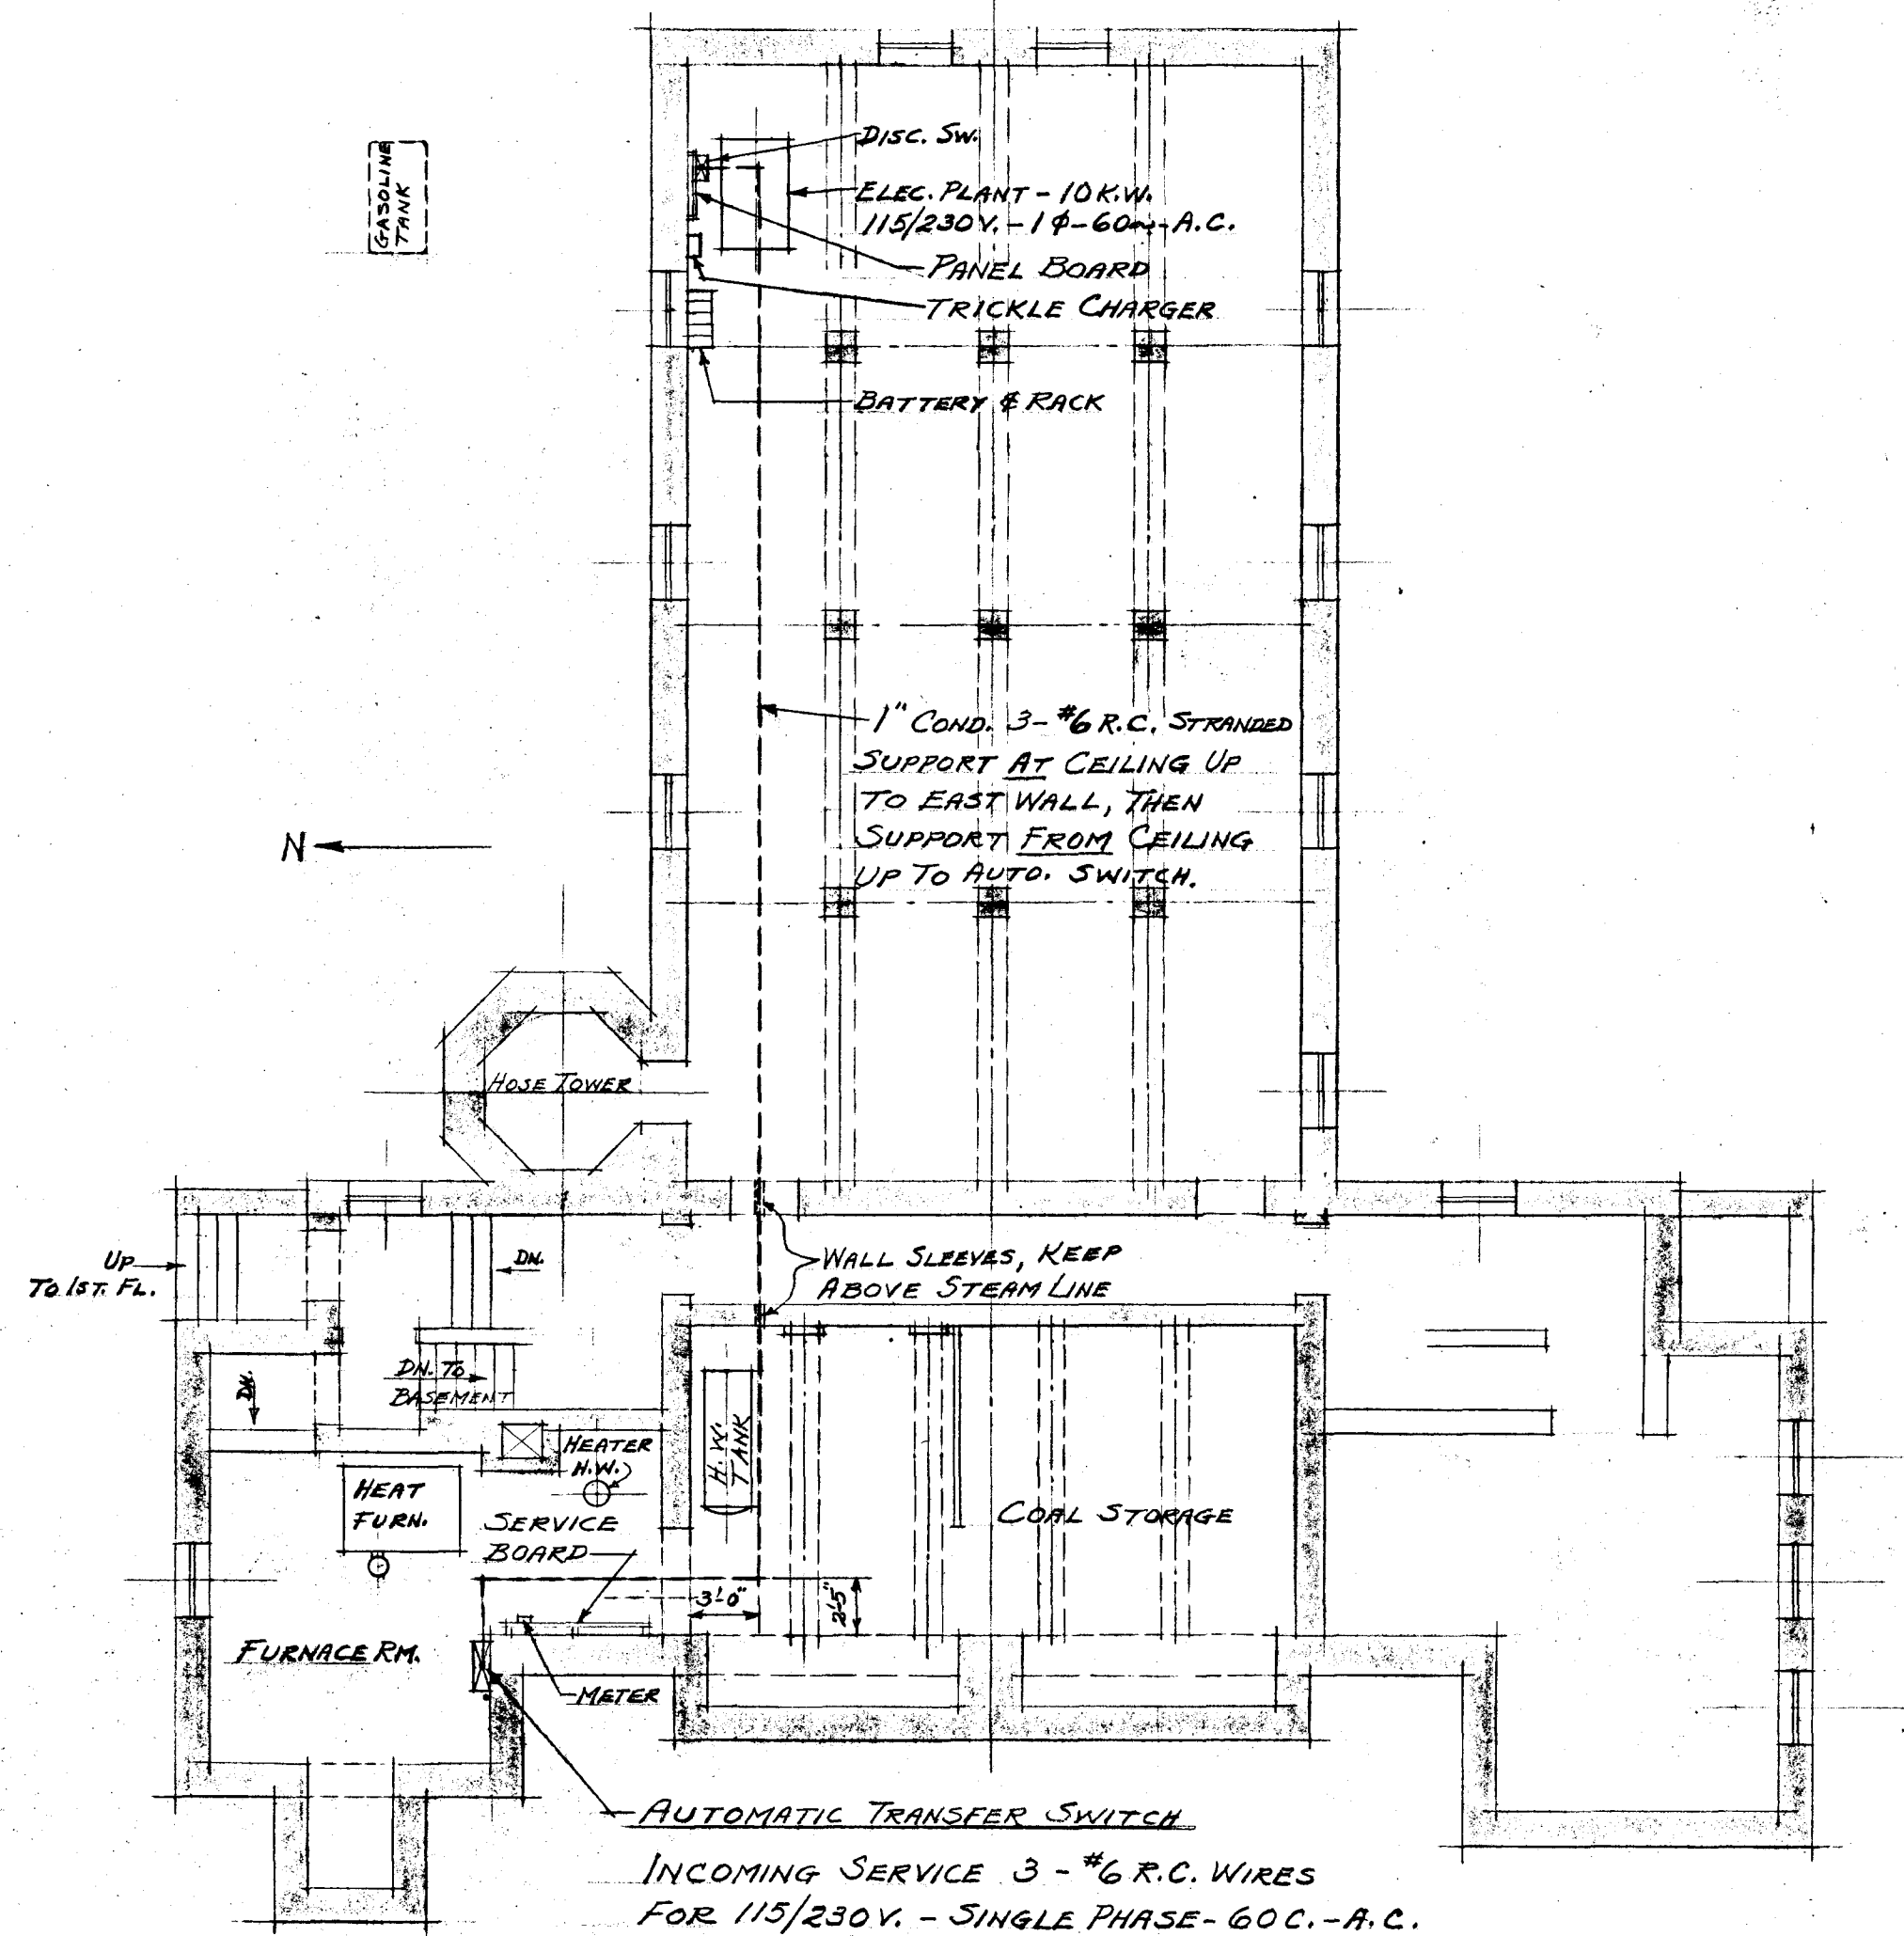


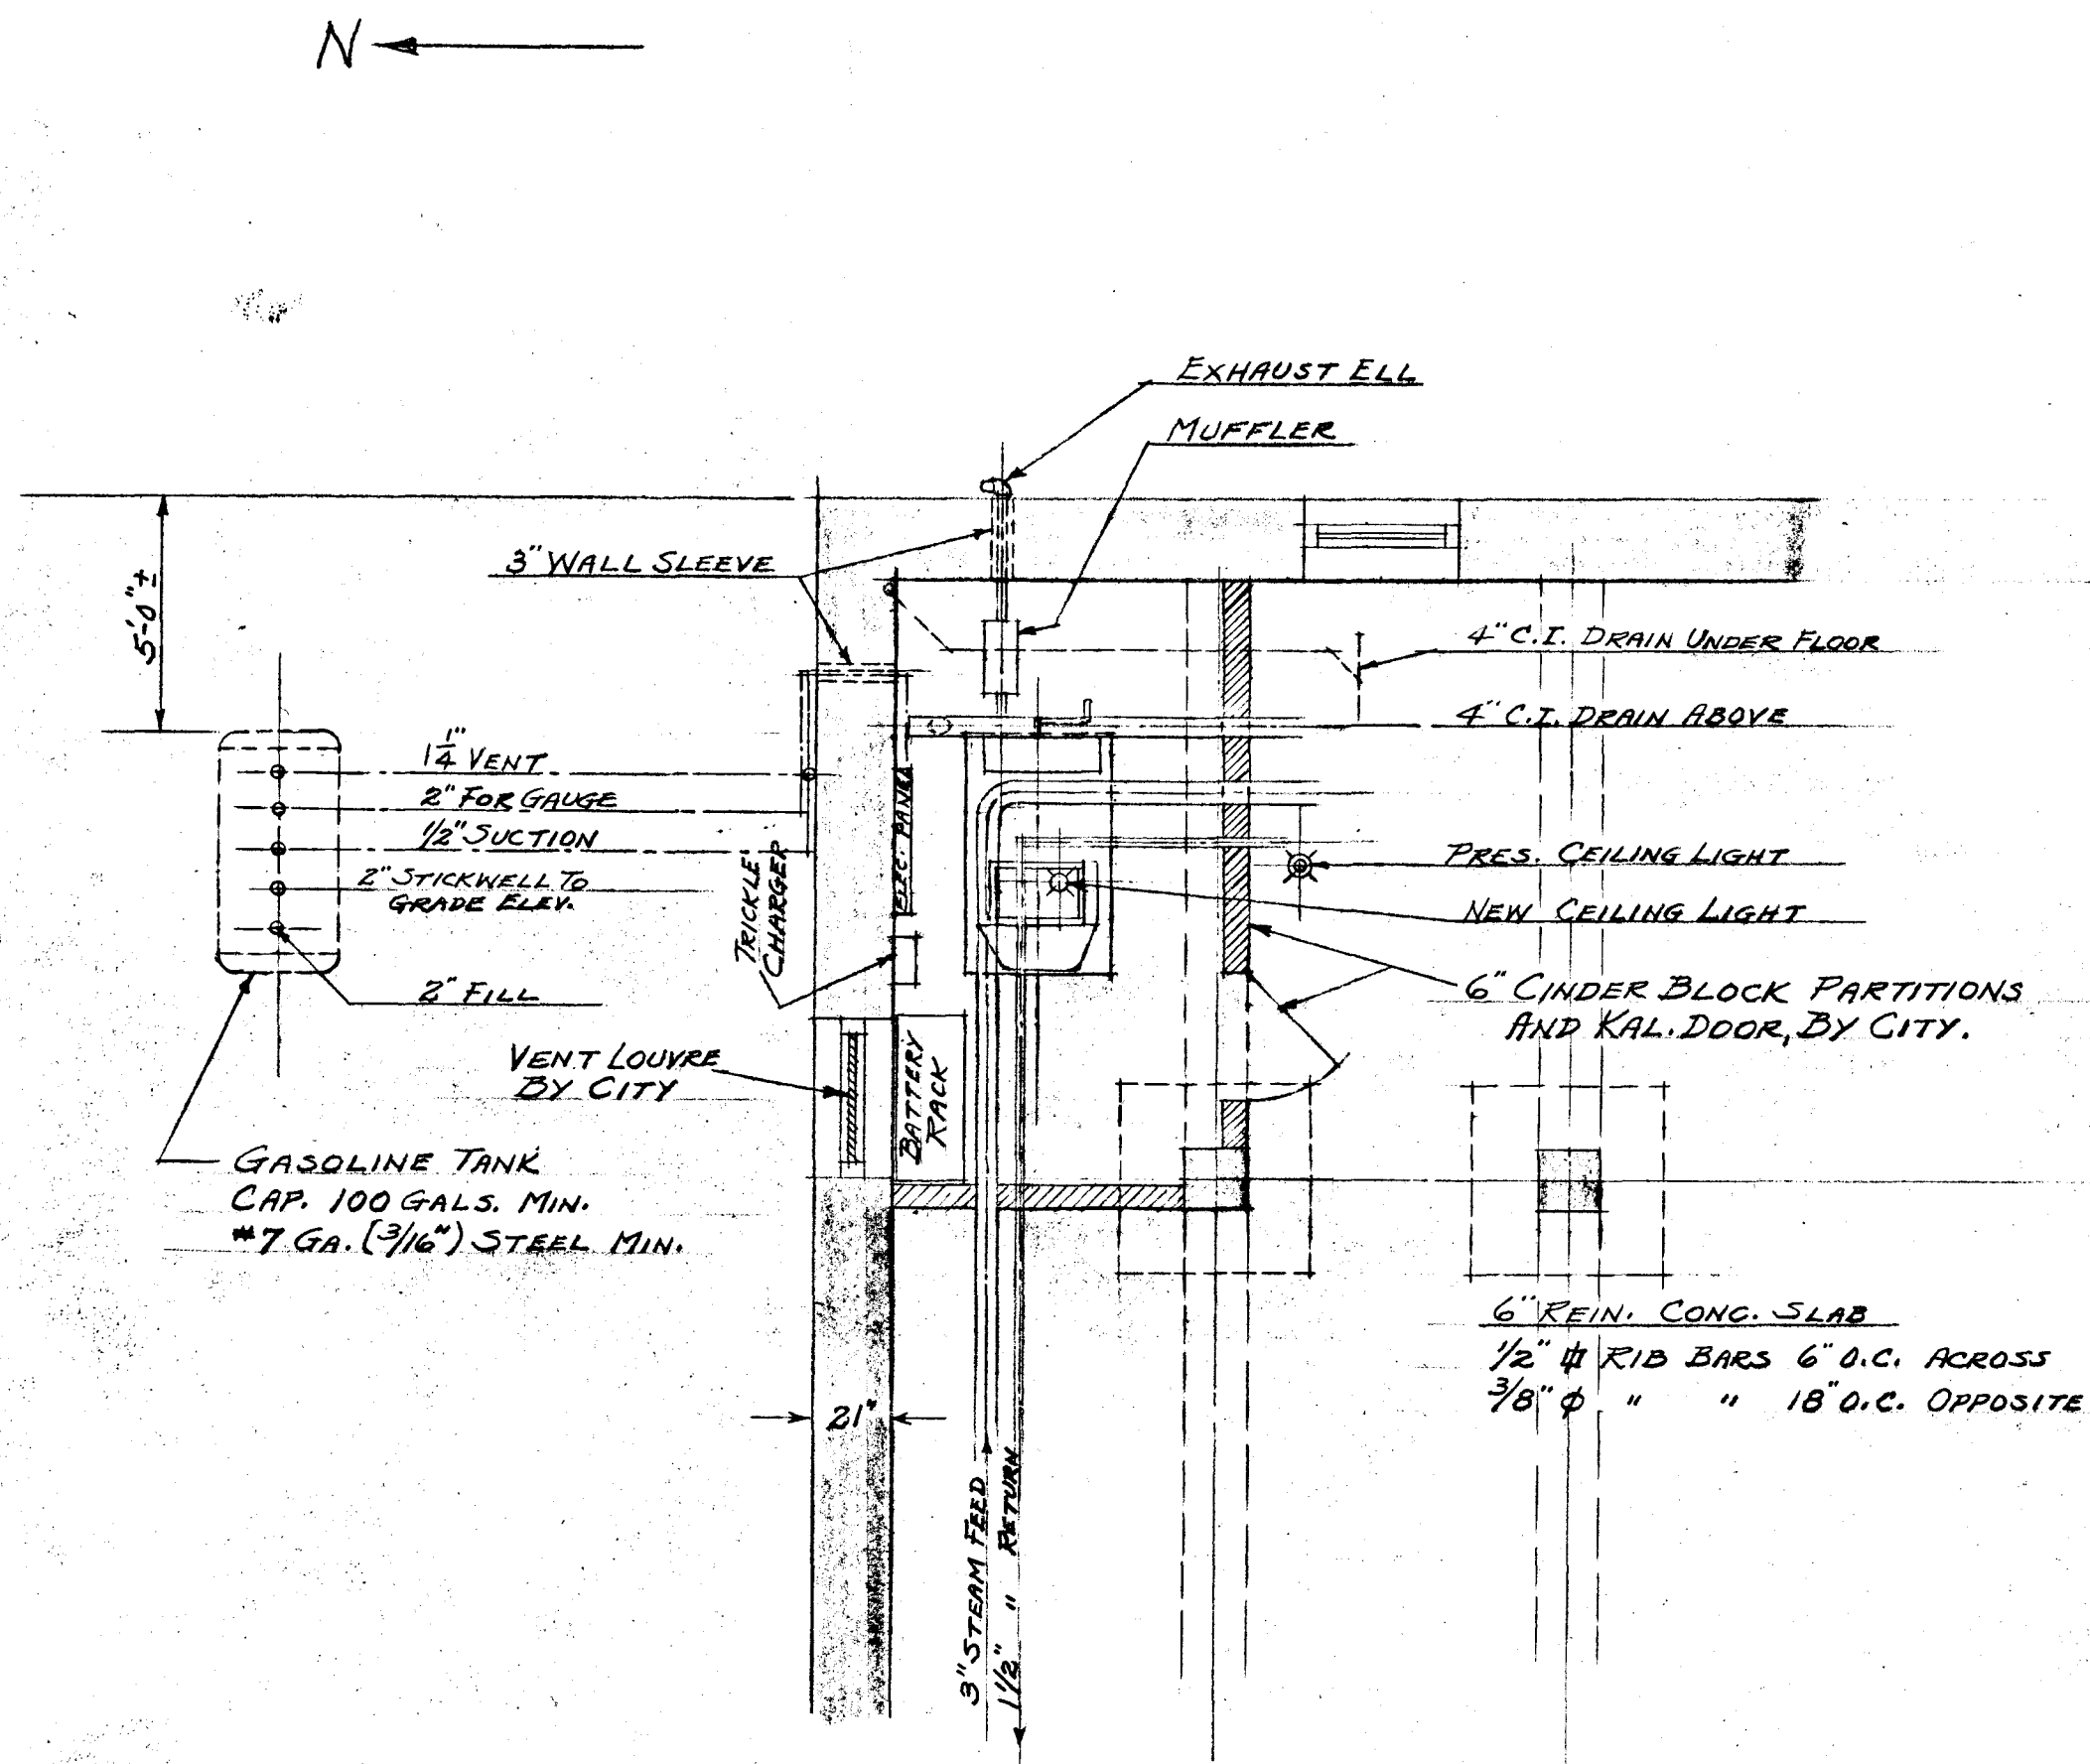

SHEET NO.
1

CITY OF HARTFORD, CONNECTICUT DEPARTMENT OF ENGINEERING			
10 K.W. AUTOMATIC GASOLINE ELECTRIC PLANT FOR NO. 16 FIRE HOUSE 636 BLUE HILLS AVE.			
SUBMITTED DIVISION	RECOMMENDED BY	APPROVED BY	DATE
DESIGN	DRAWN	CHECK	DATE
DAYBOOK NO. 09176		FEB. 4, 1952	