
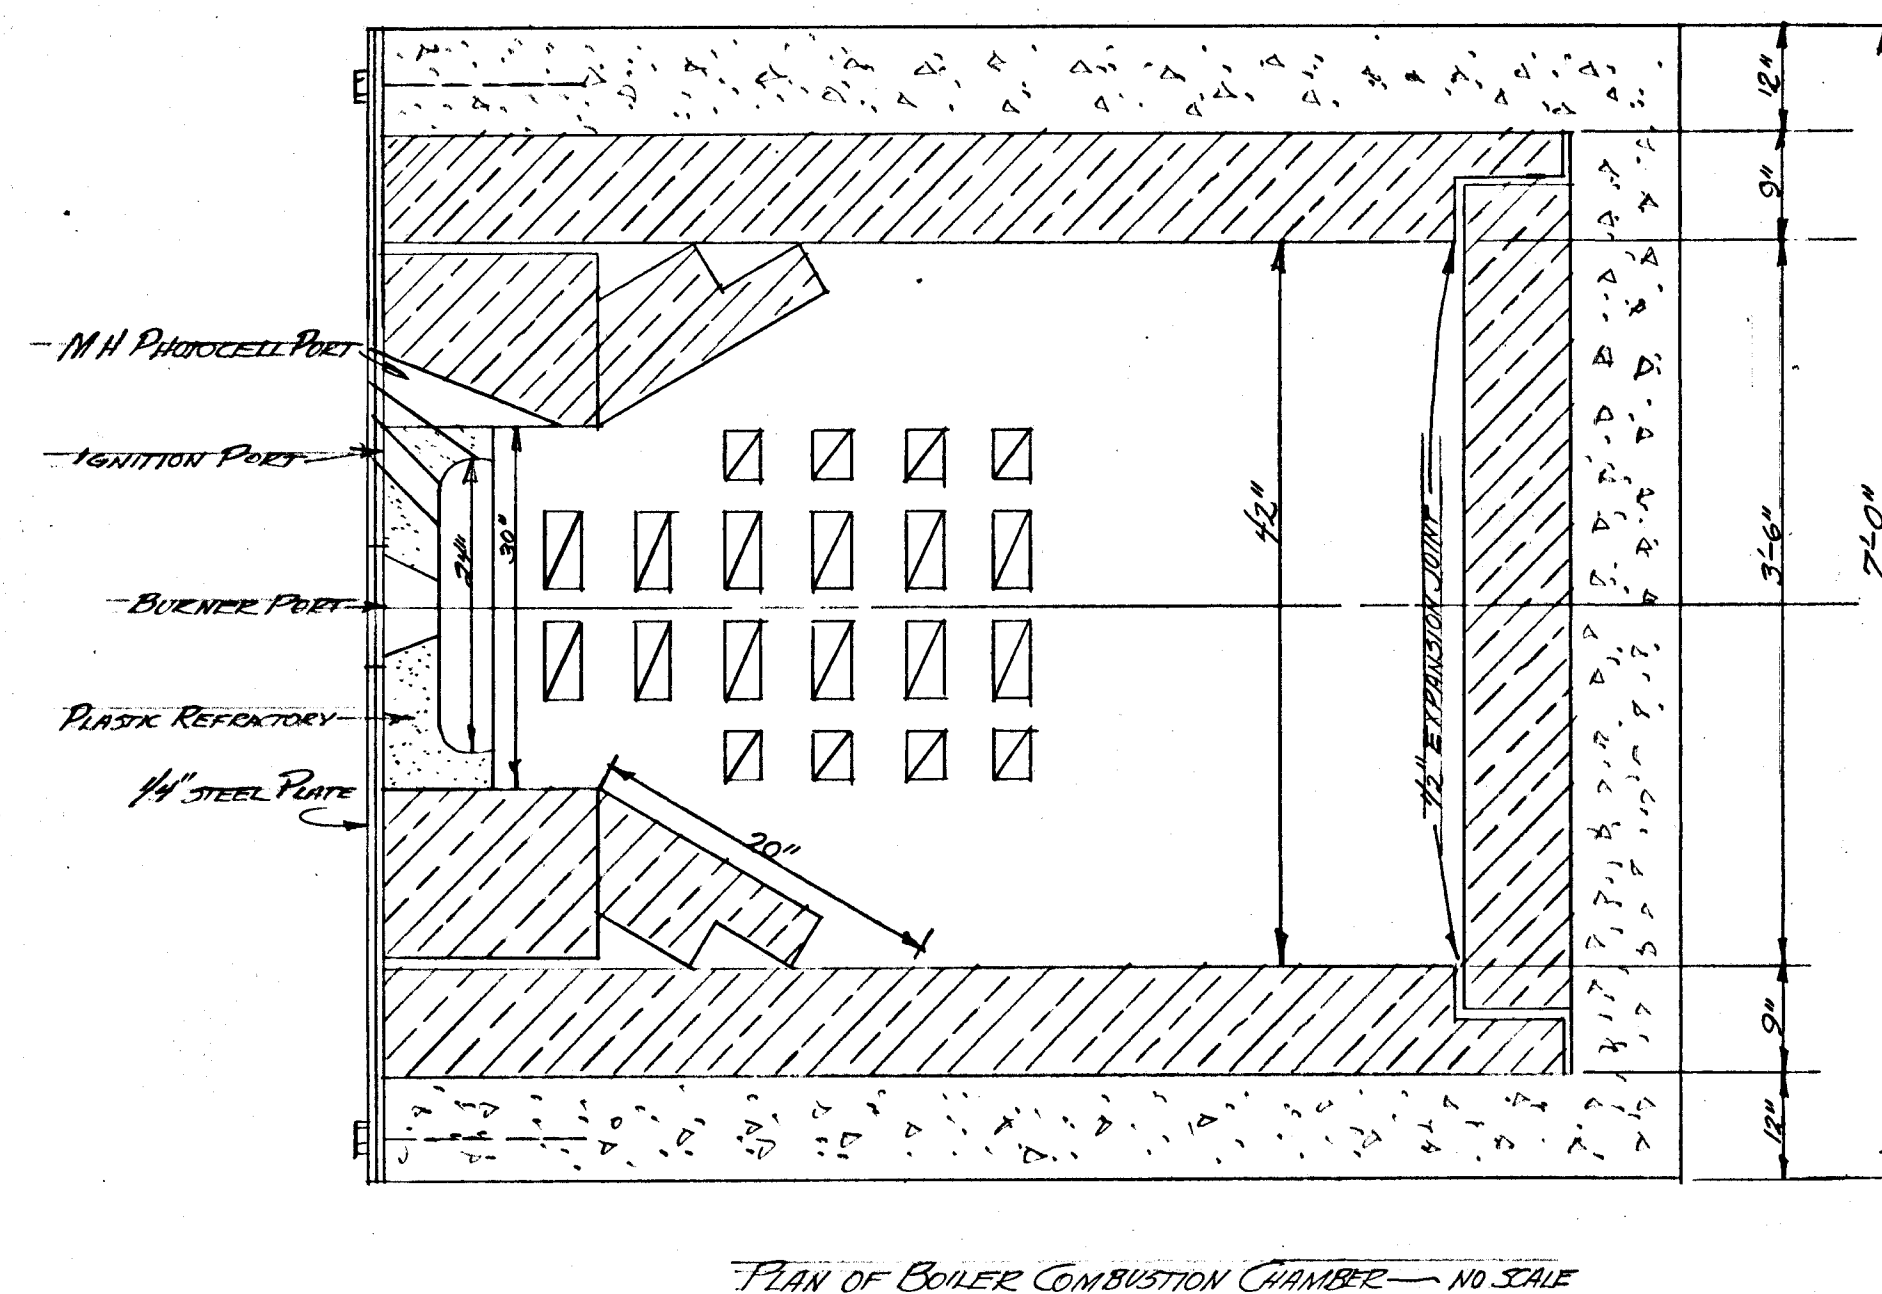
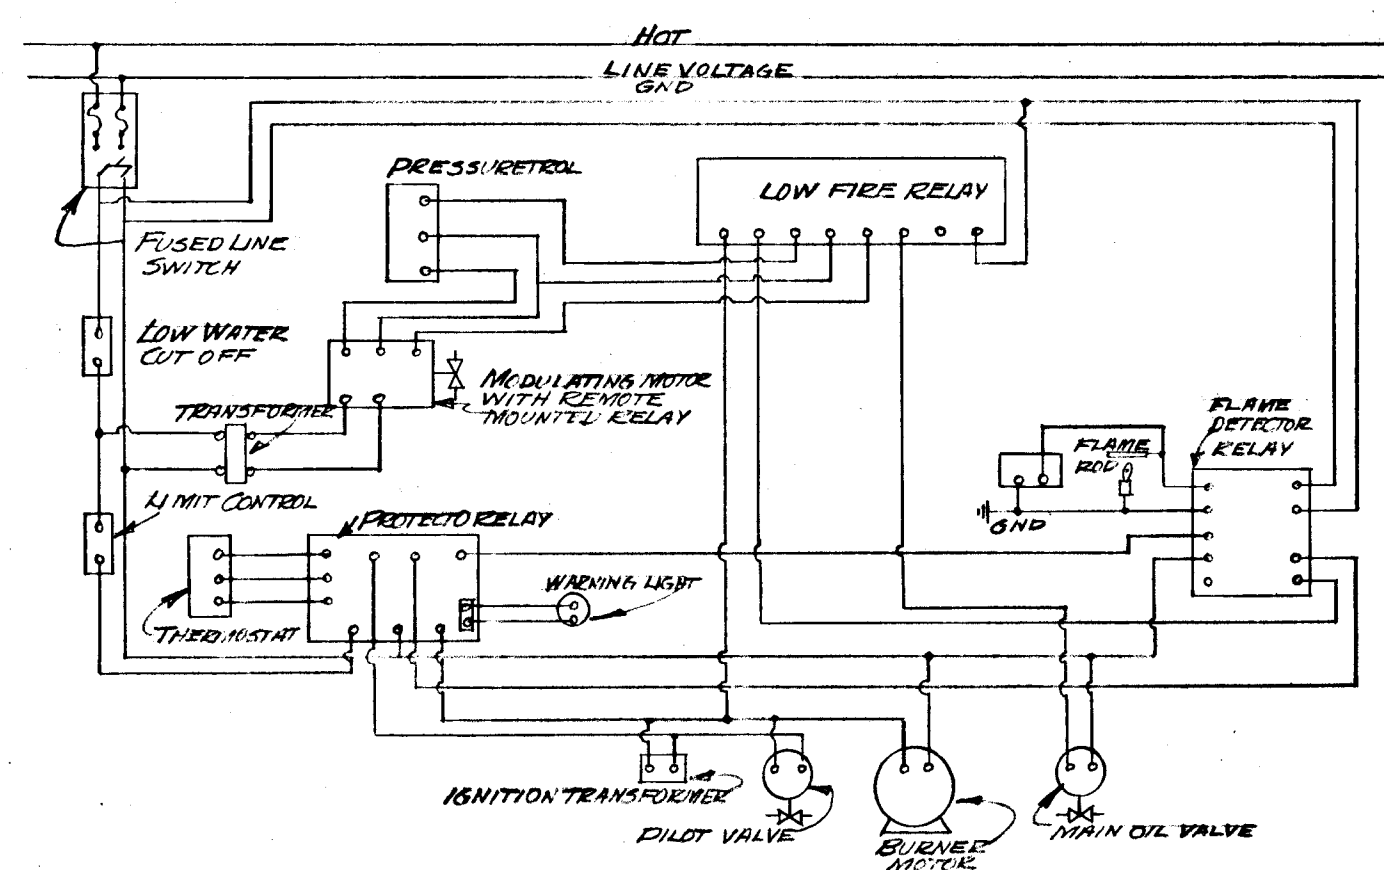
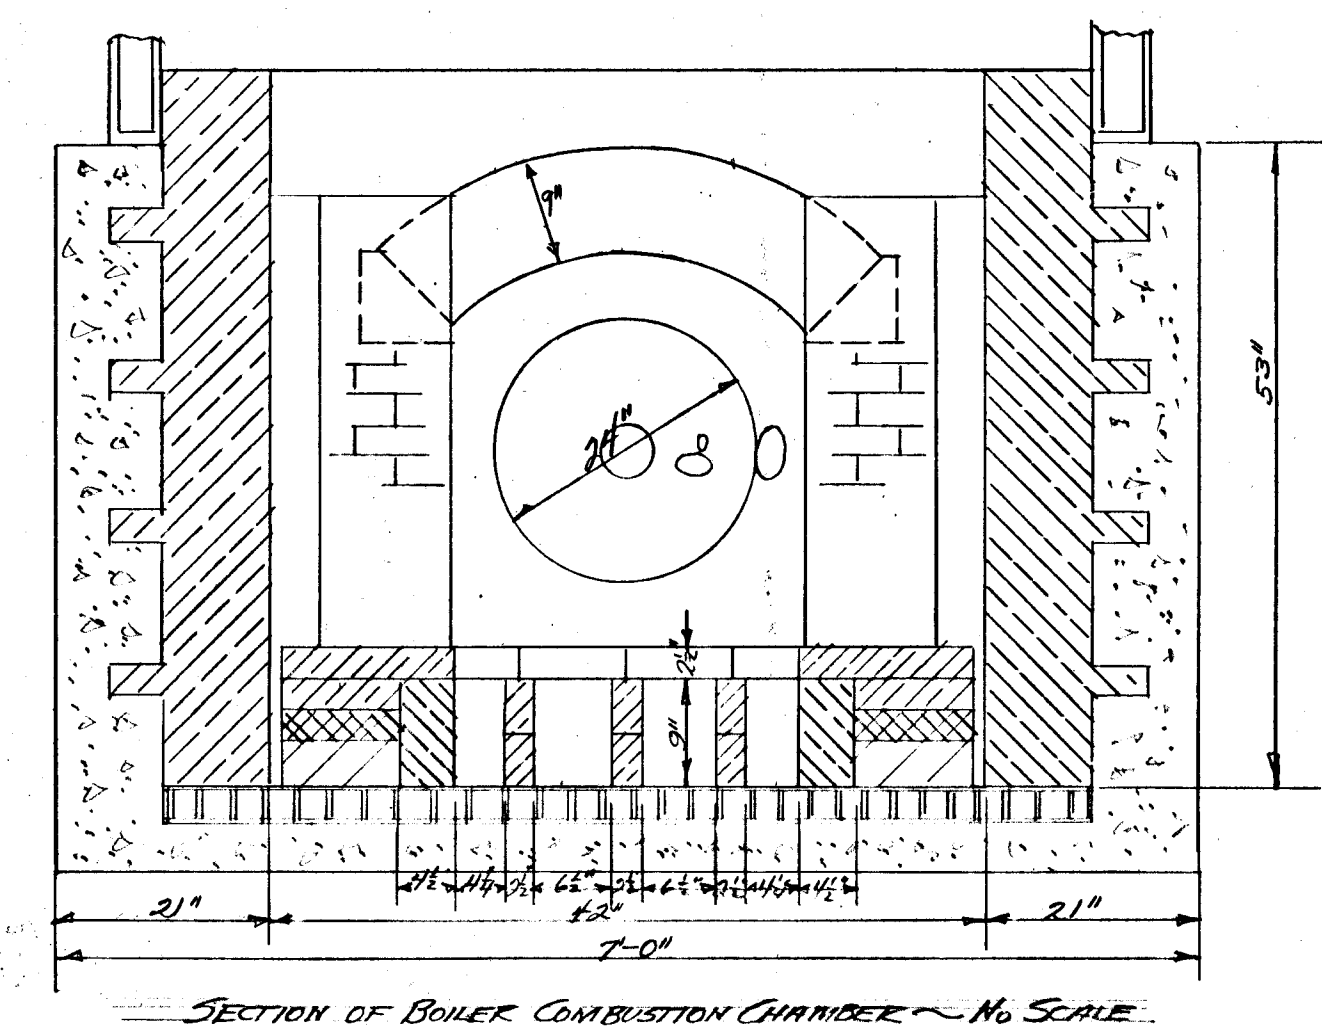
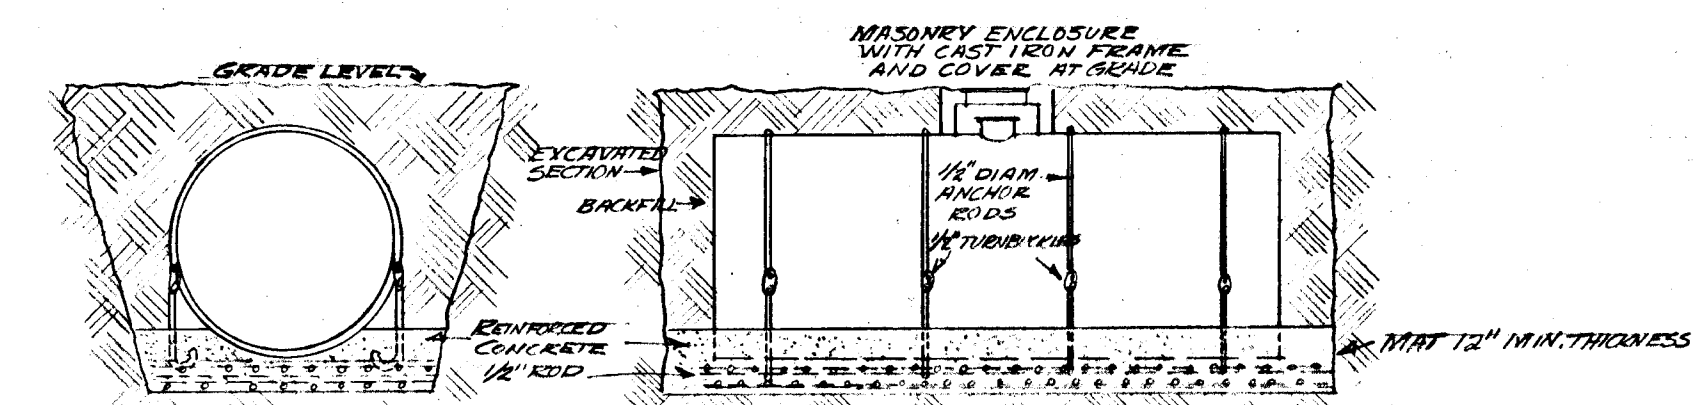
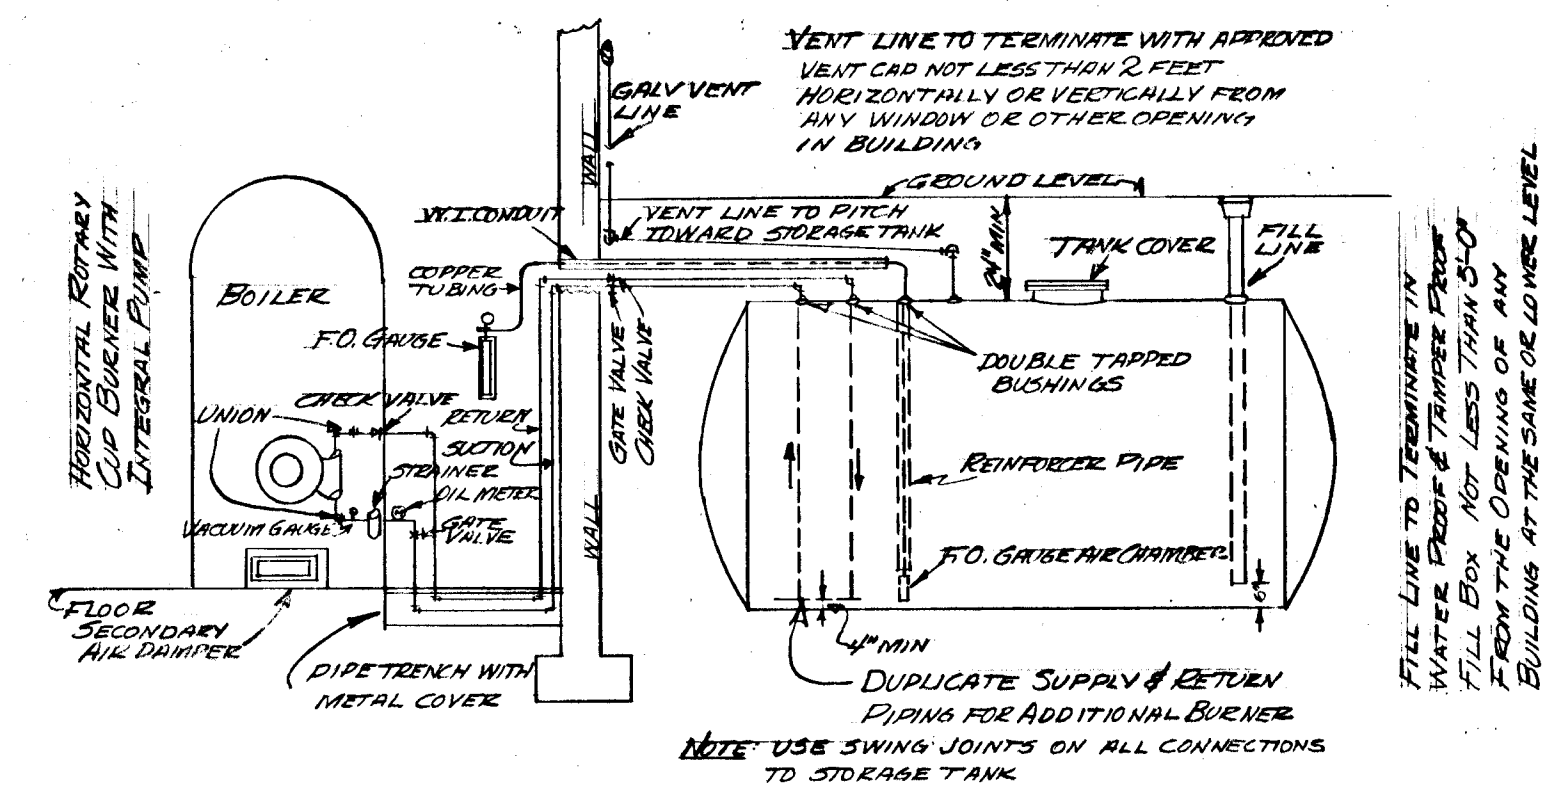
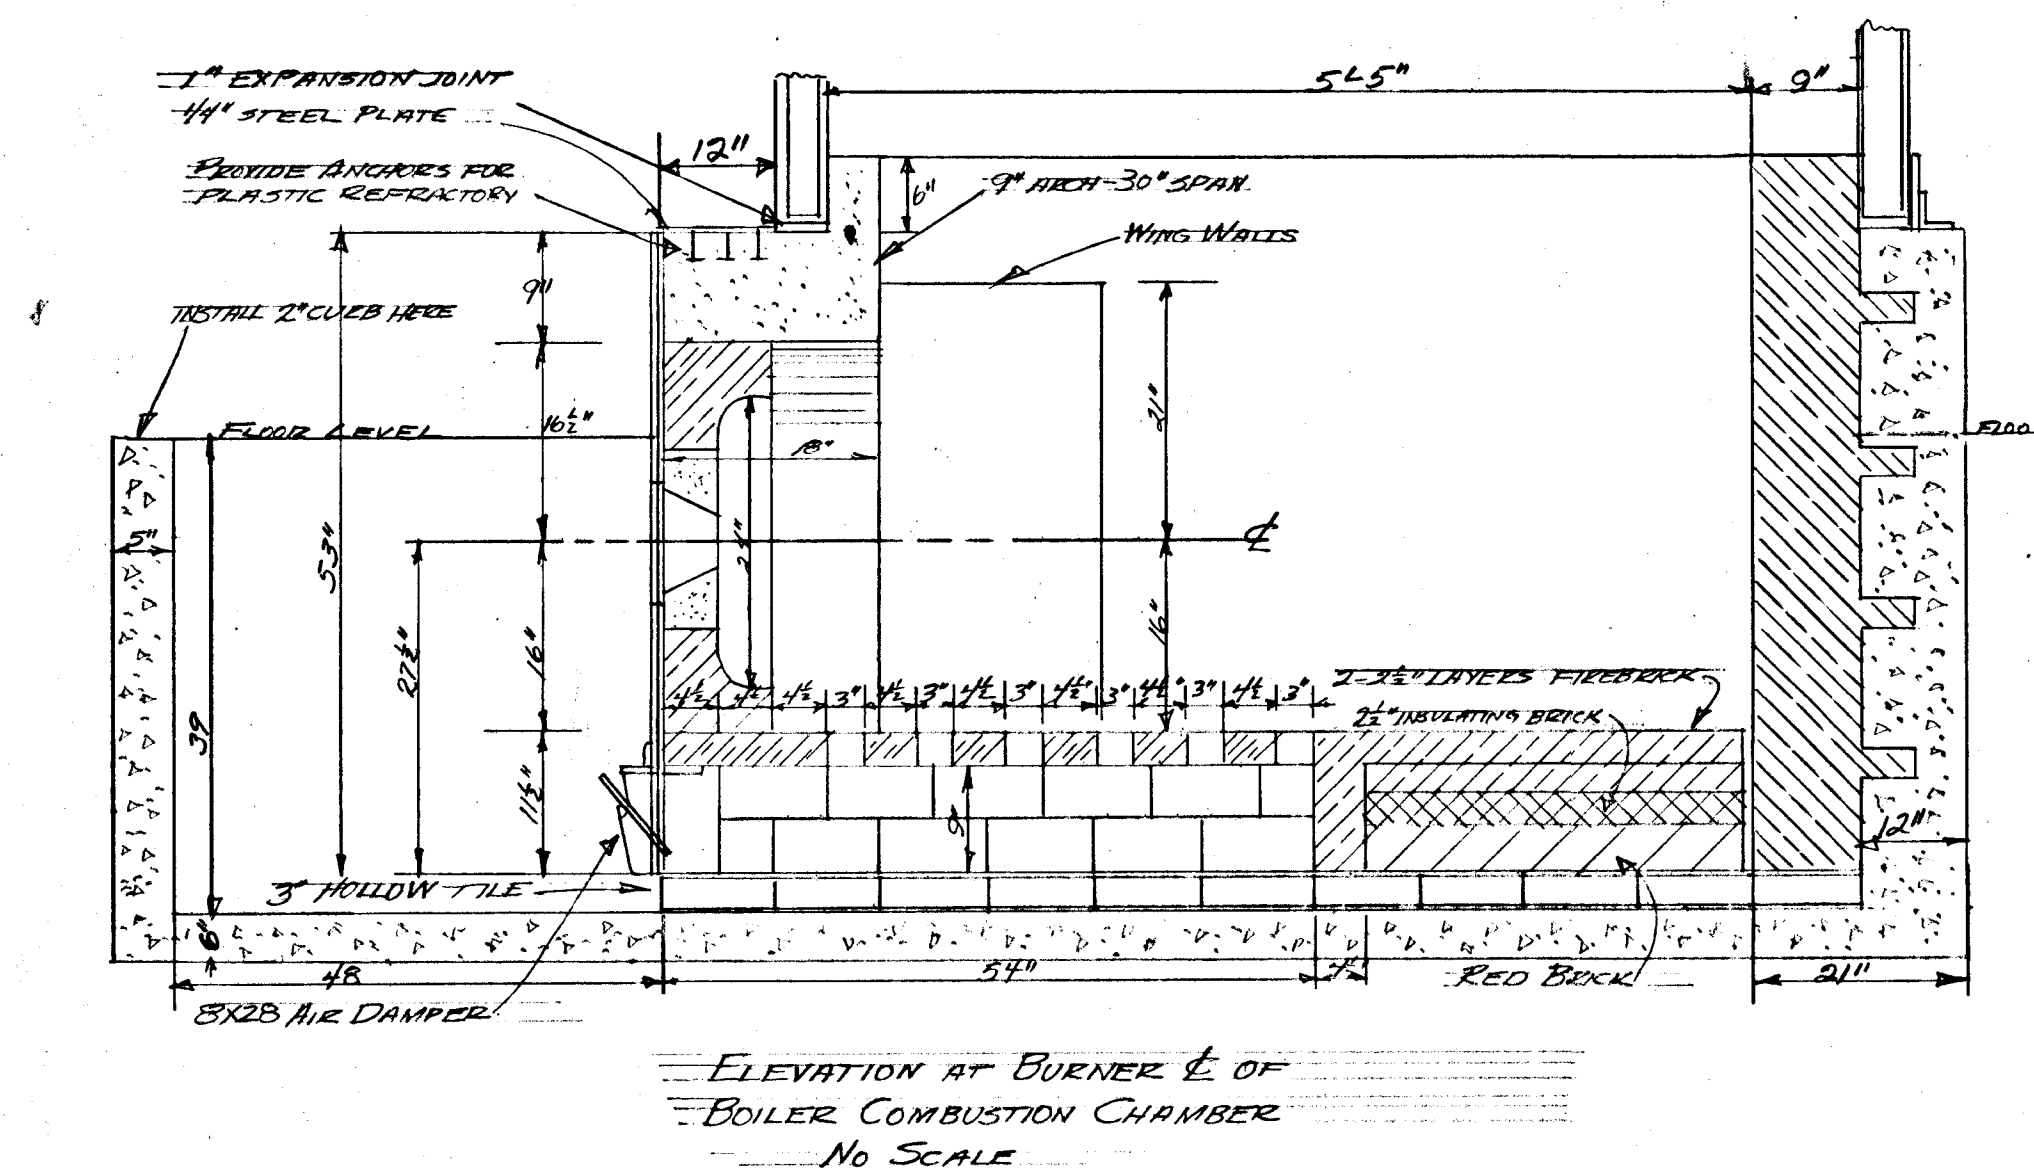


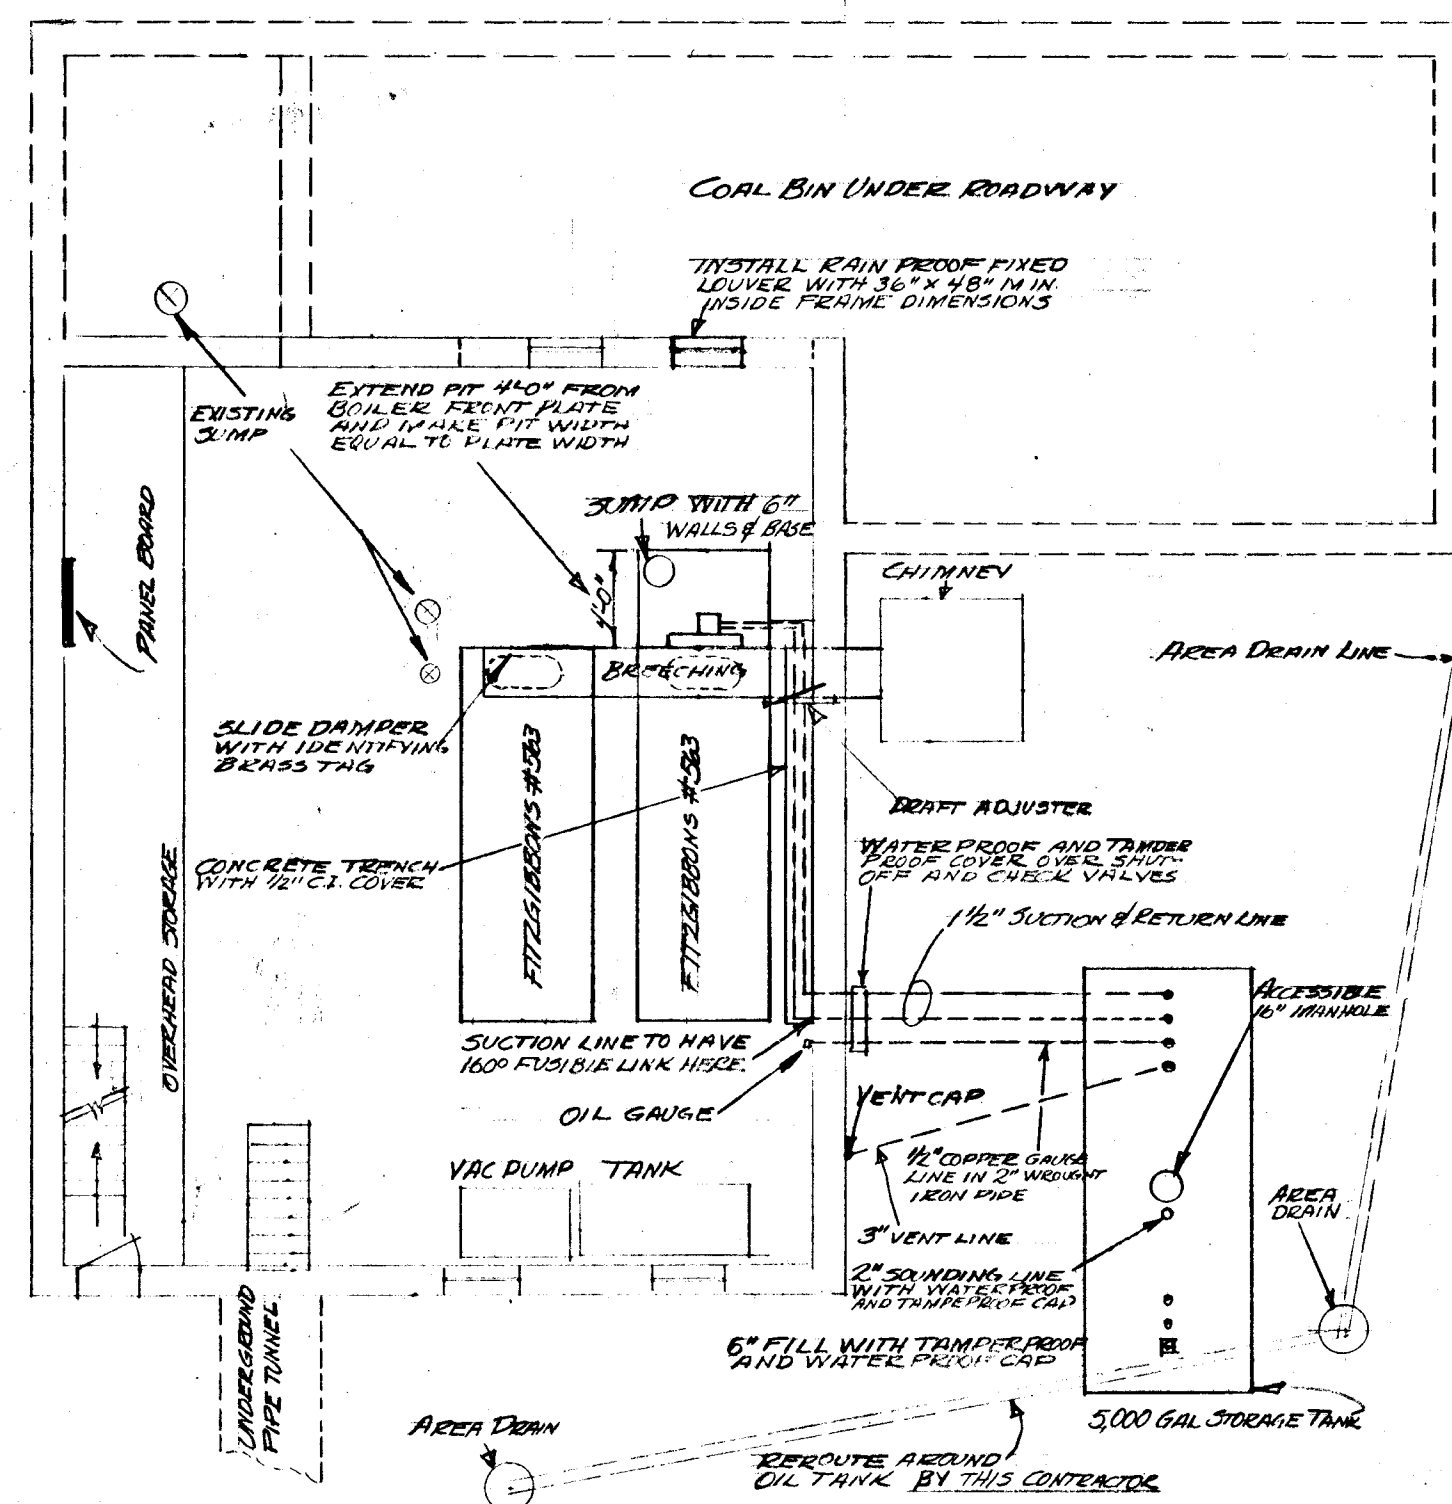

NOTE: VERIFY ALL DIMENSIONS AT THE SITE

CITY OF HARTFORD, CONNECTICUT DEPARTMENT OF ENGINEERING		
SUBMITTED <i>Daniel J. Tardito</i>	RECOMMENDED <i>Wm. W. Bellamy</i>	APPROVED <i>John W. Miller</i>
DIVISION ENGINEER	ASST. CITY ENG.	CITY ENGINEER
DESIGN _____	DRAWN _____	DAYBOOK NO. <i>04103</i>
TRACED _____	CHECK _____	DATE <i>AUG. 11, 1950</i>

CONVERSION TO OIL BURNER WEST MIDDLE SCHOOL 927 ASYLUM STREET HARTFORD, CONN.		
REVISIONS 	JEROME F. MUELLER CONSULTING ENGINEER	PLAN NO. 25 SCALE AS NOTED SHEET NO. 1 OF 1
15 LEWIS ST.		HARTFORD, CONN.