



505
81

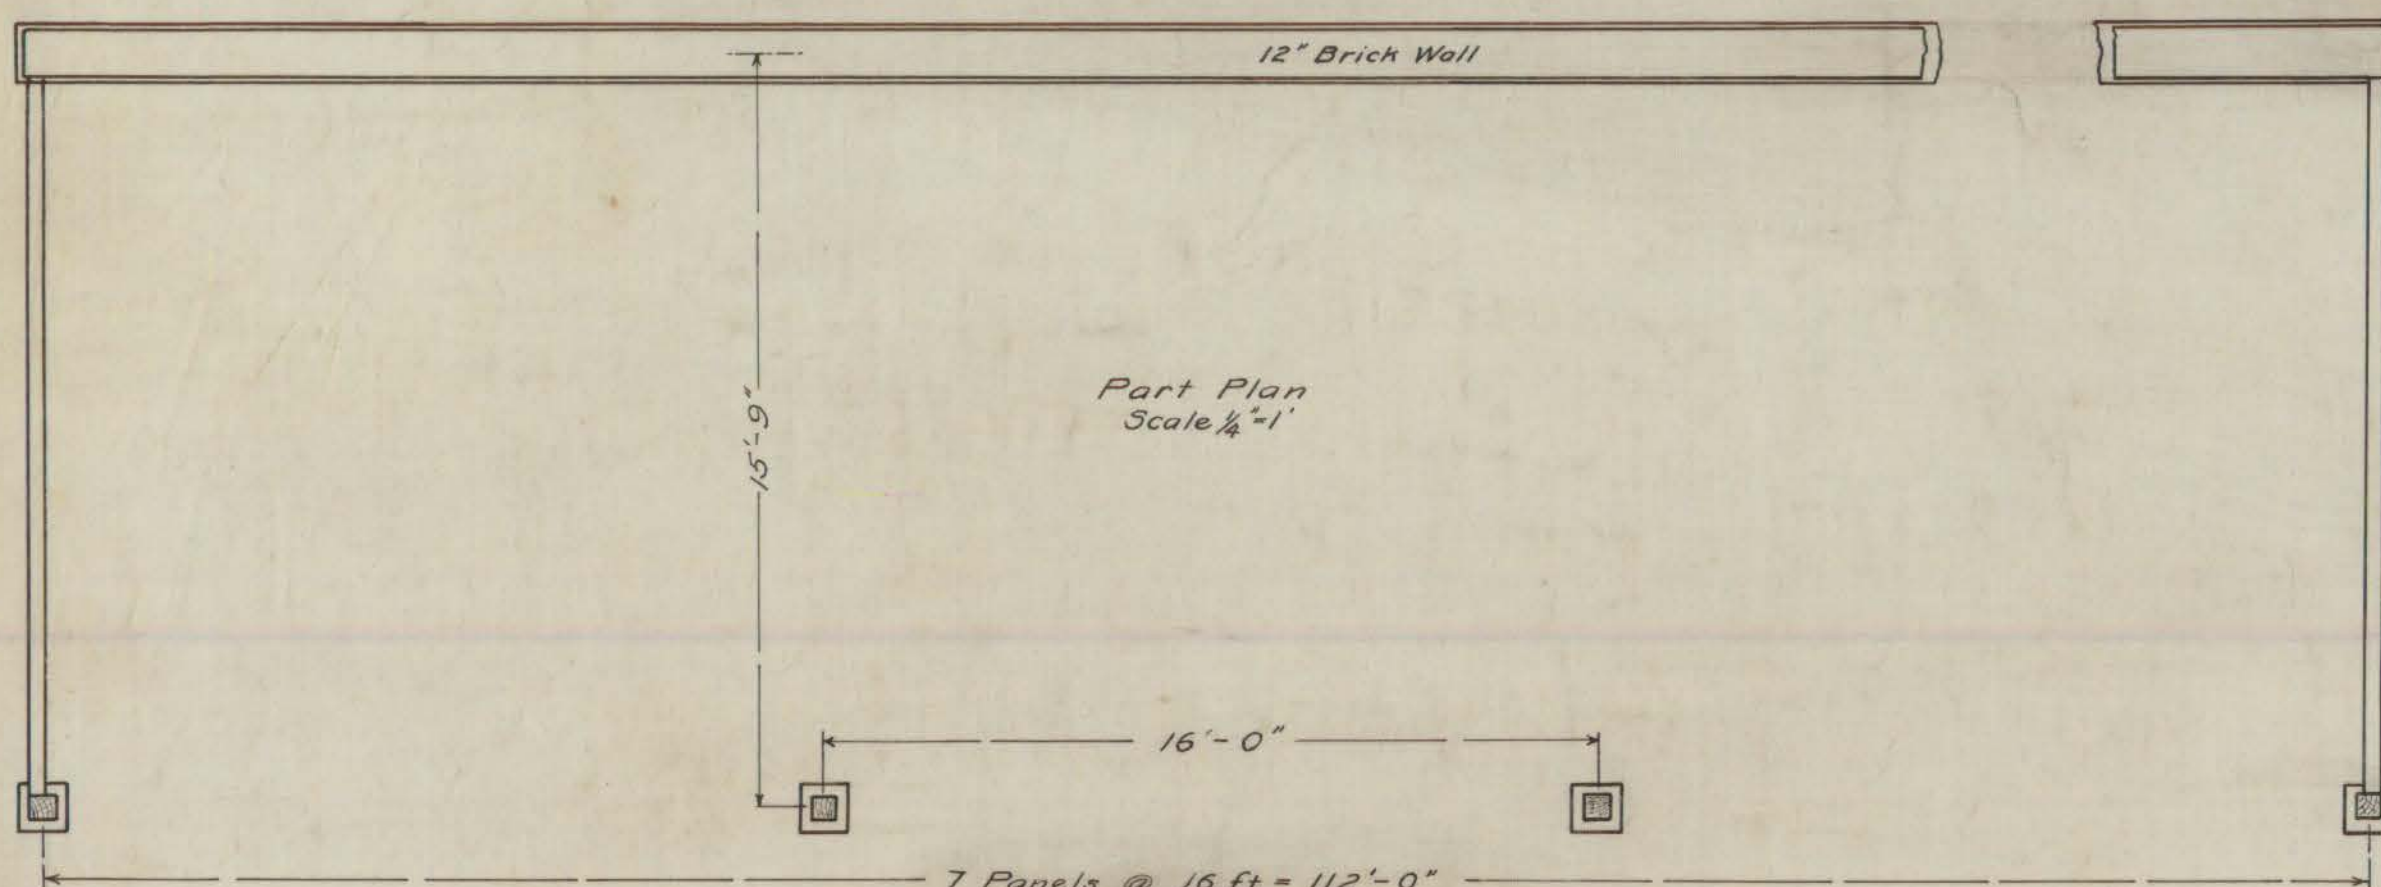


Part Plan
Scale $\frac{1}{4}''=1'$

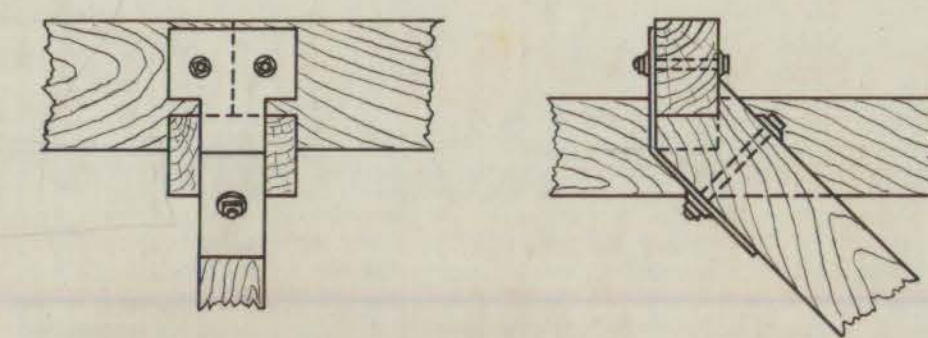


Detail of Joint at C
Scale $1''=1'$

Material
Framing - all to be of spruce.
Roof boarding - to be $1\frac{1}{2}'' \times 8''$ matched spruce
or North Carolina pine.
Siding - to be Novelty Siding - white pine - $\frac{1}{2}''$ thick.
Roofing - J.M. asbestos prepared roofing.

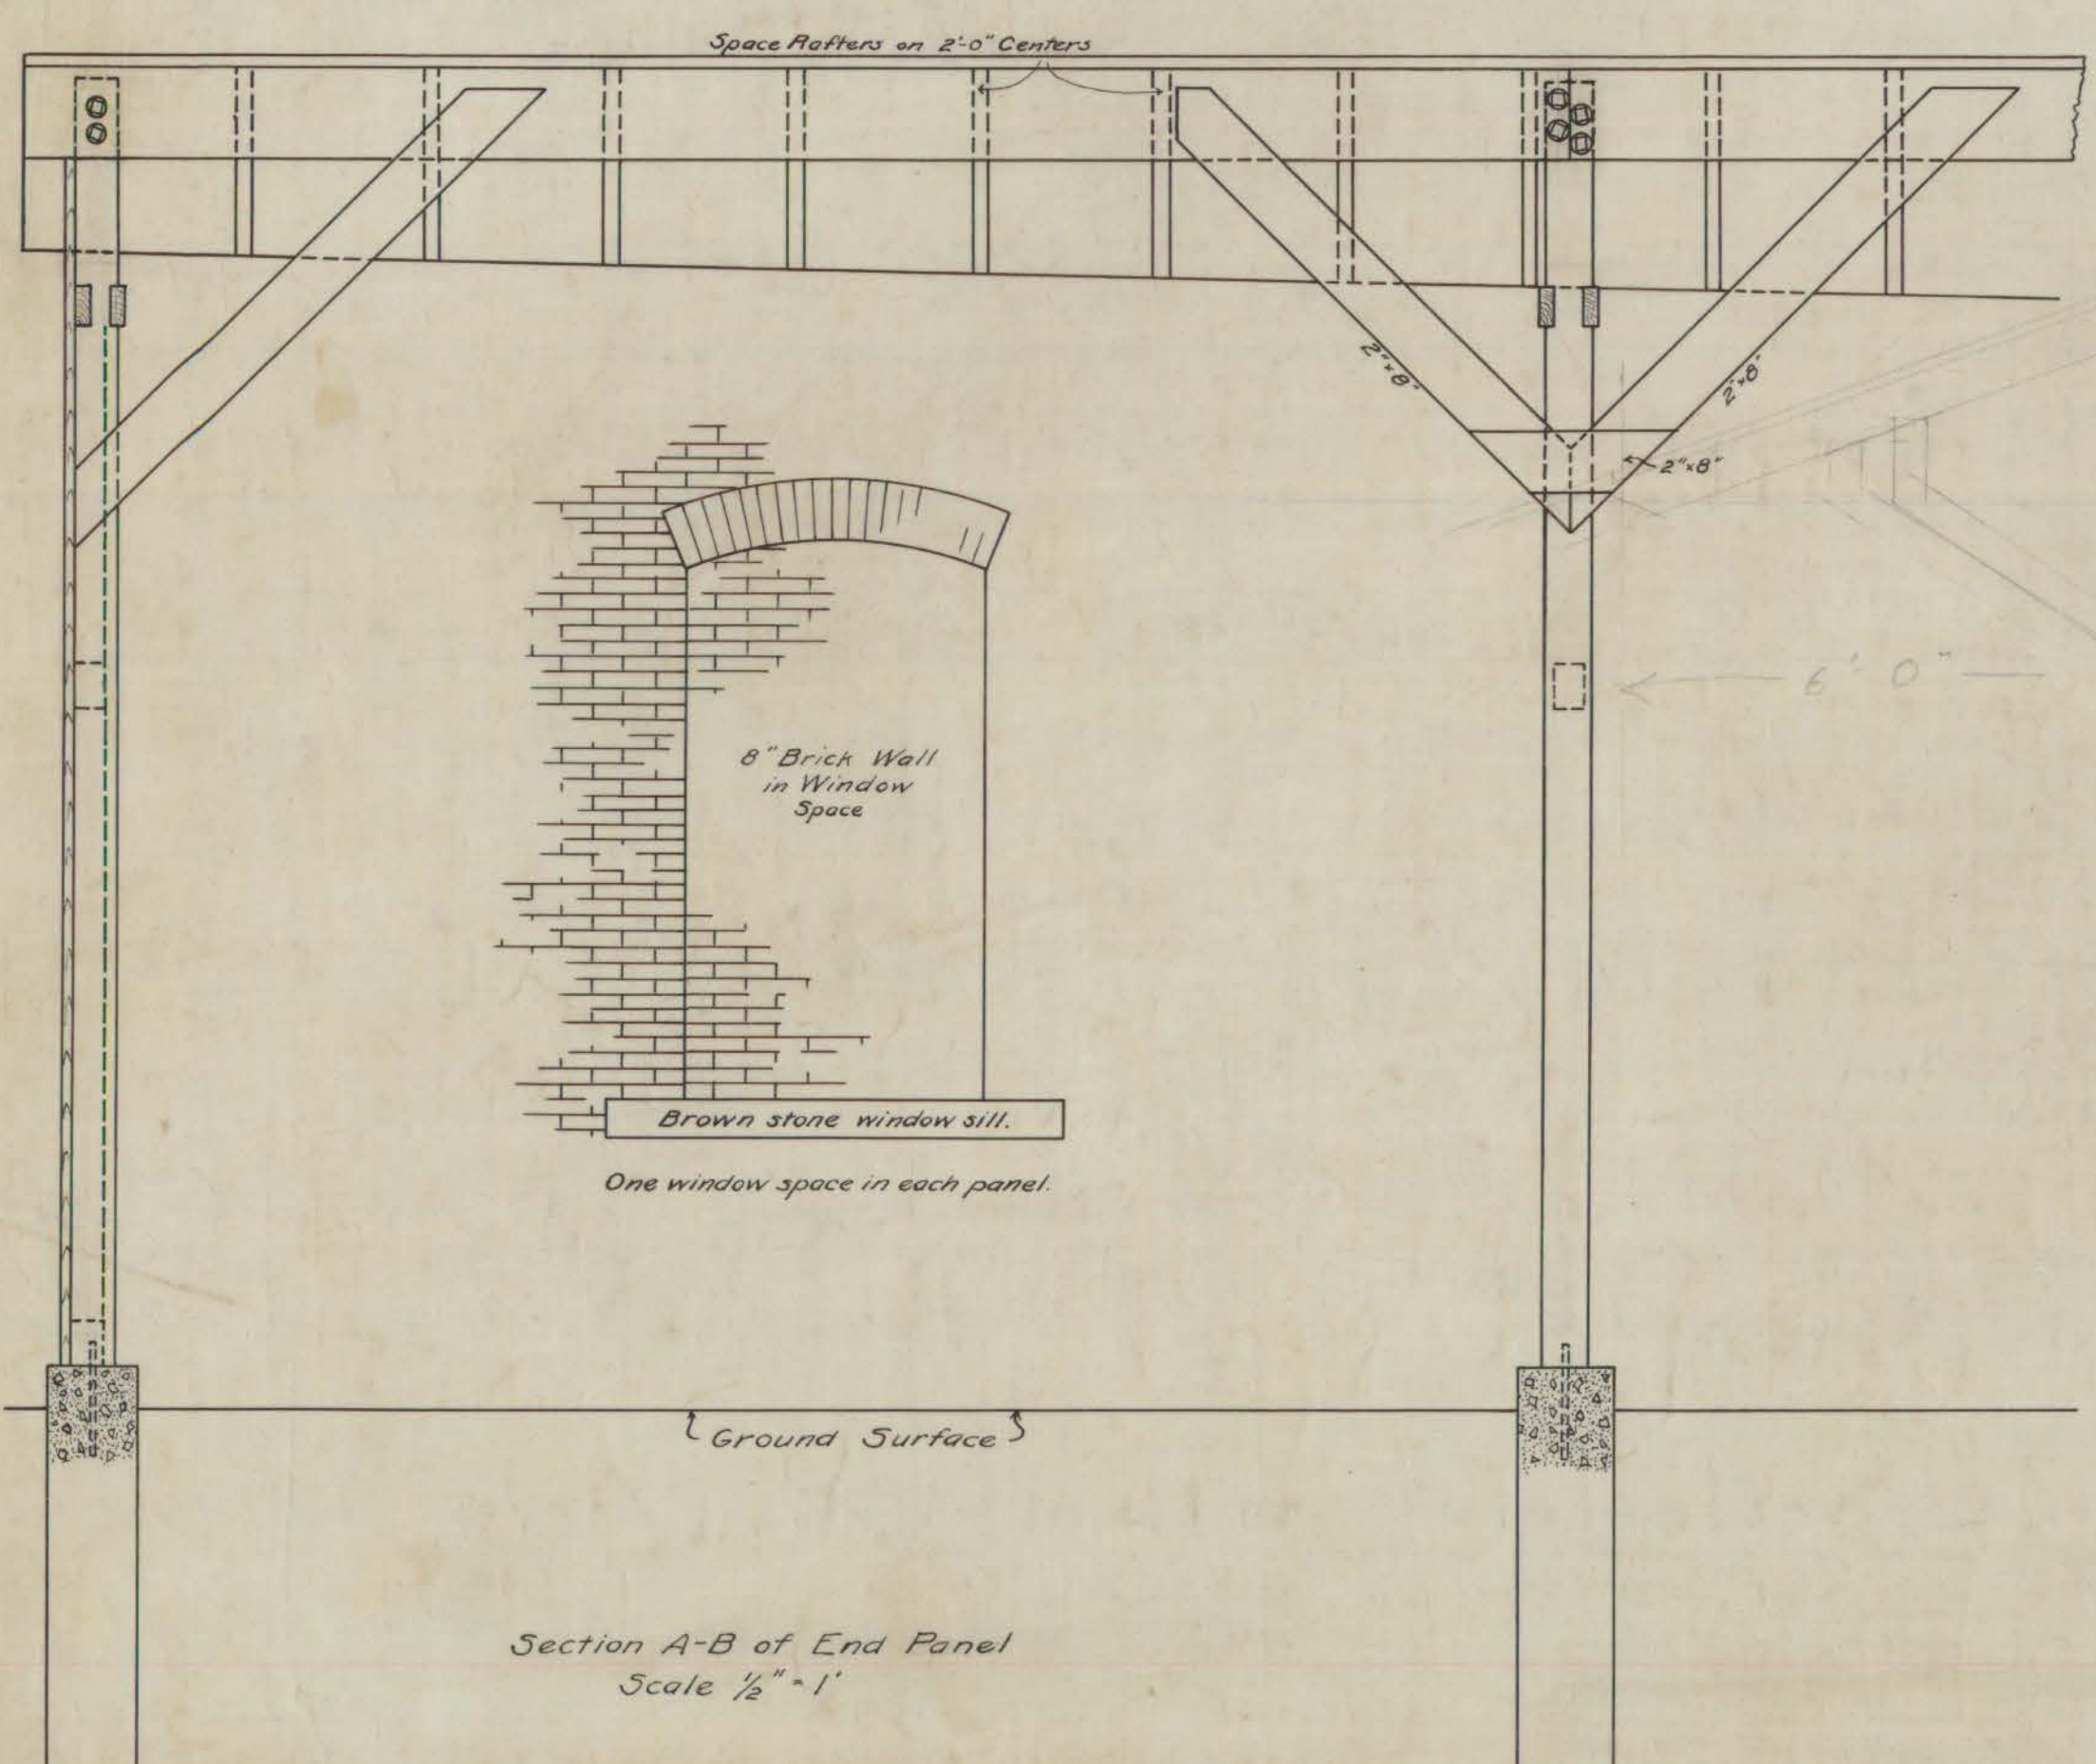

Section A-B of End Panel
Scale $\frac{1}{2}''=1'$

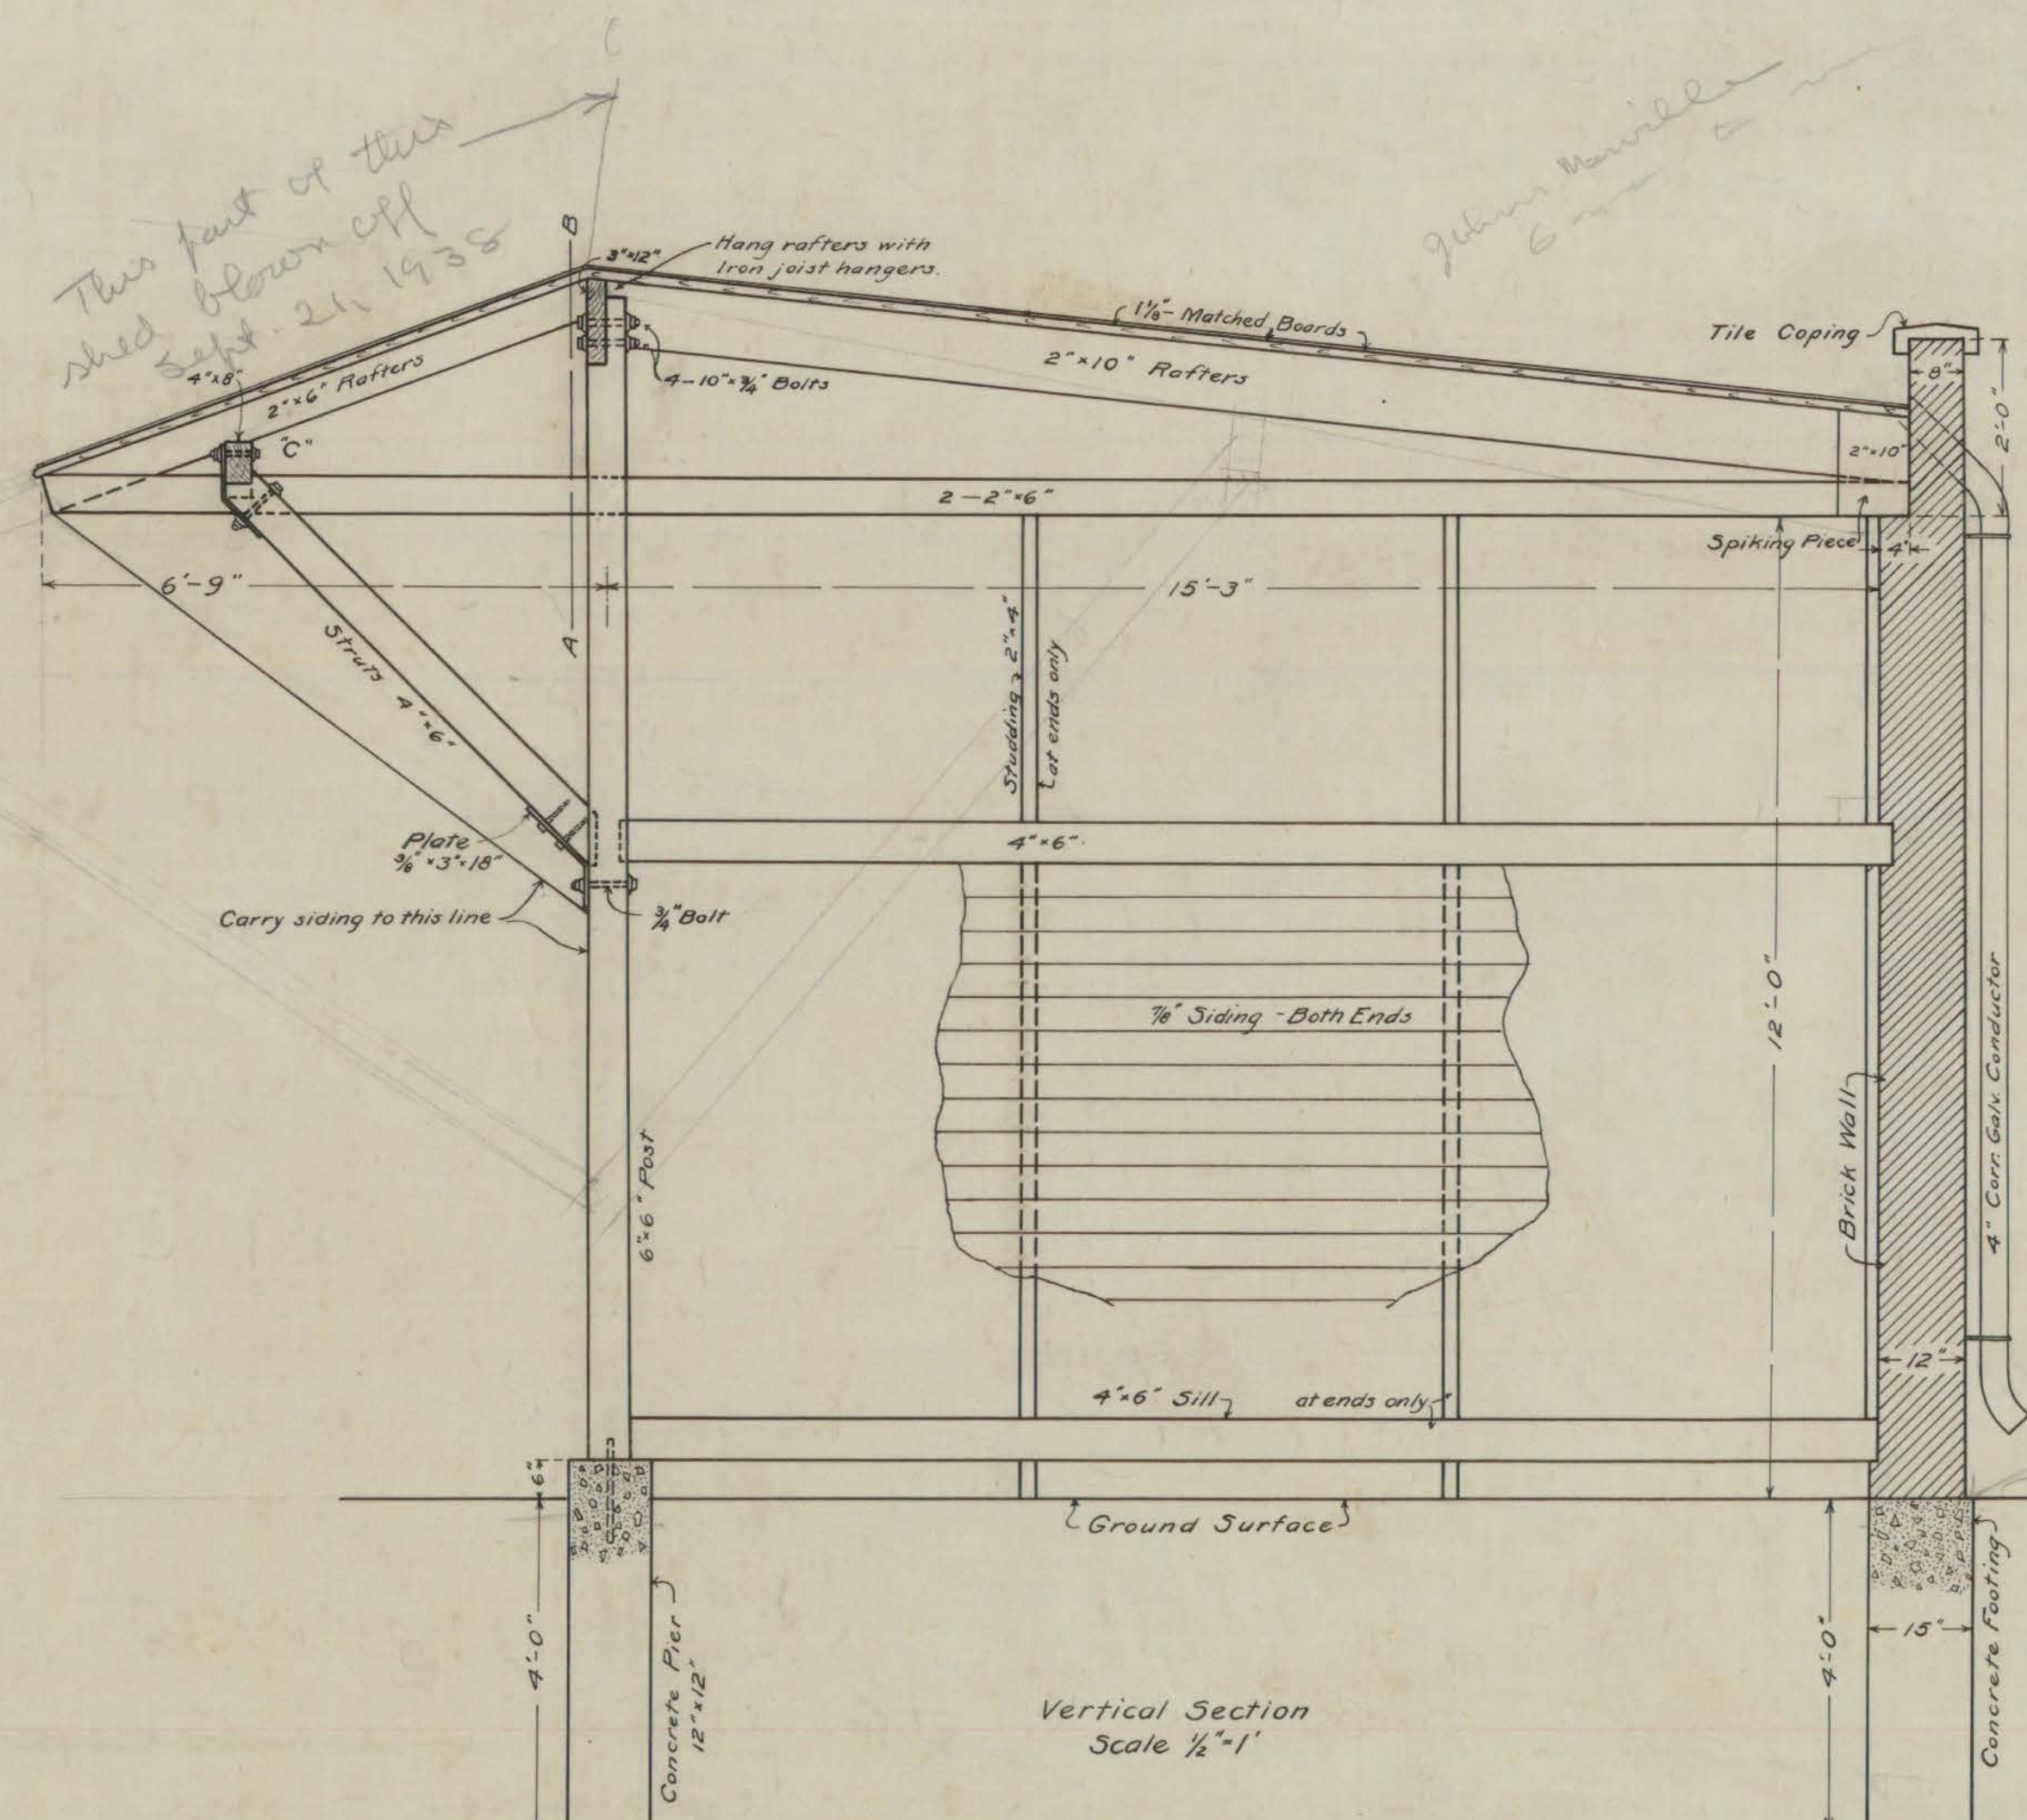

Vertical Section
Scale $\frac{1}{2}''=1'$

CITY OF HARTFORD
DEPARTMENT OF ENGINEERING
WAGON SHED
FOR STREET DEPARTMENT
SCALES AS NOTED. DEC. 1914.

200
18

505
81

505
81