





EXISTING FRONT ELEVATION


SCALE 1/4 IN. = 1 FT.

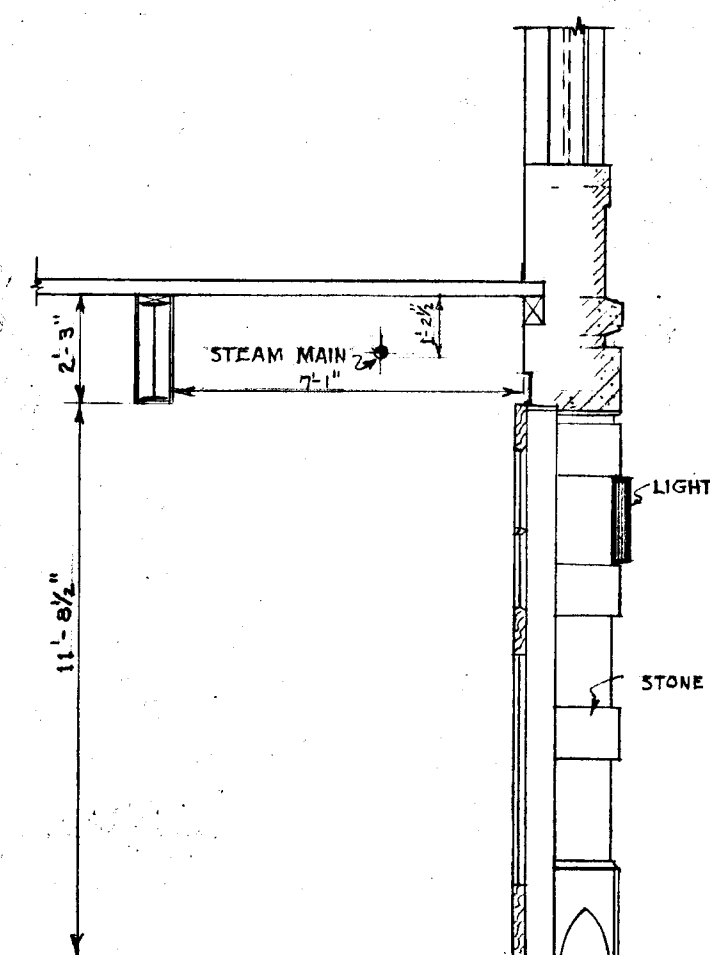

SECTION

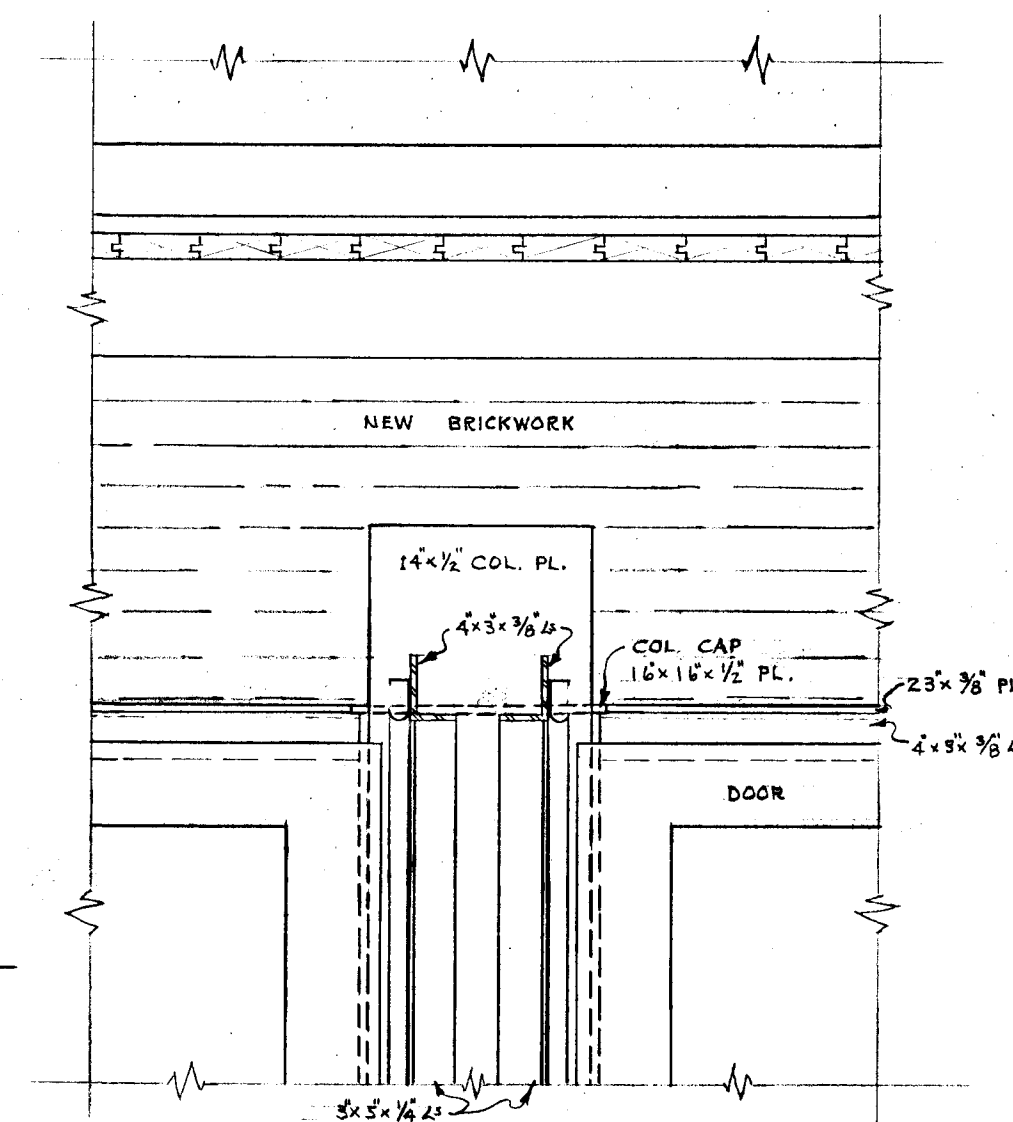


INTERIOR ELEVATION OF COLUMN

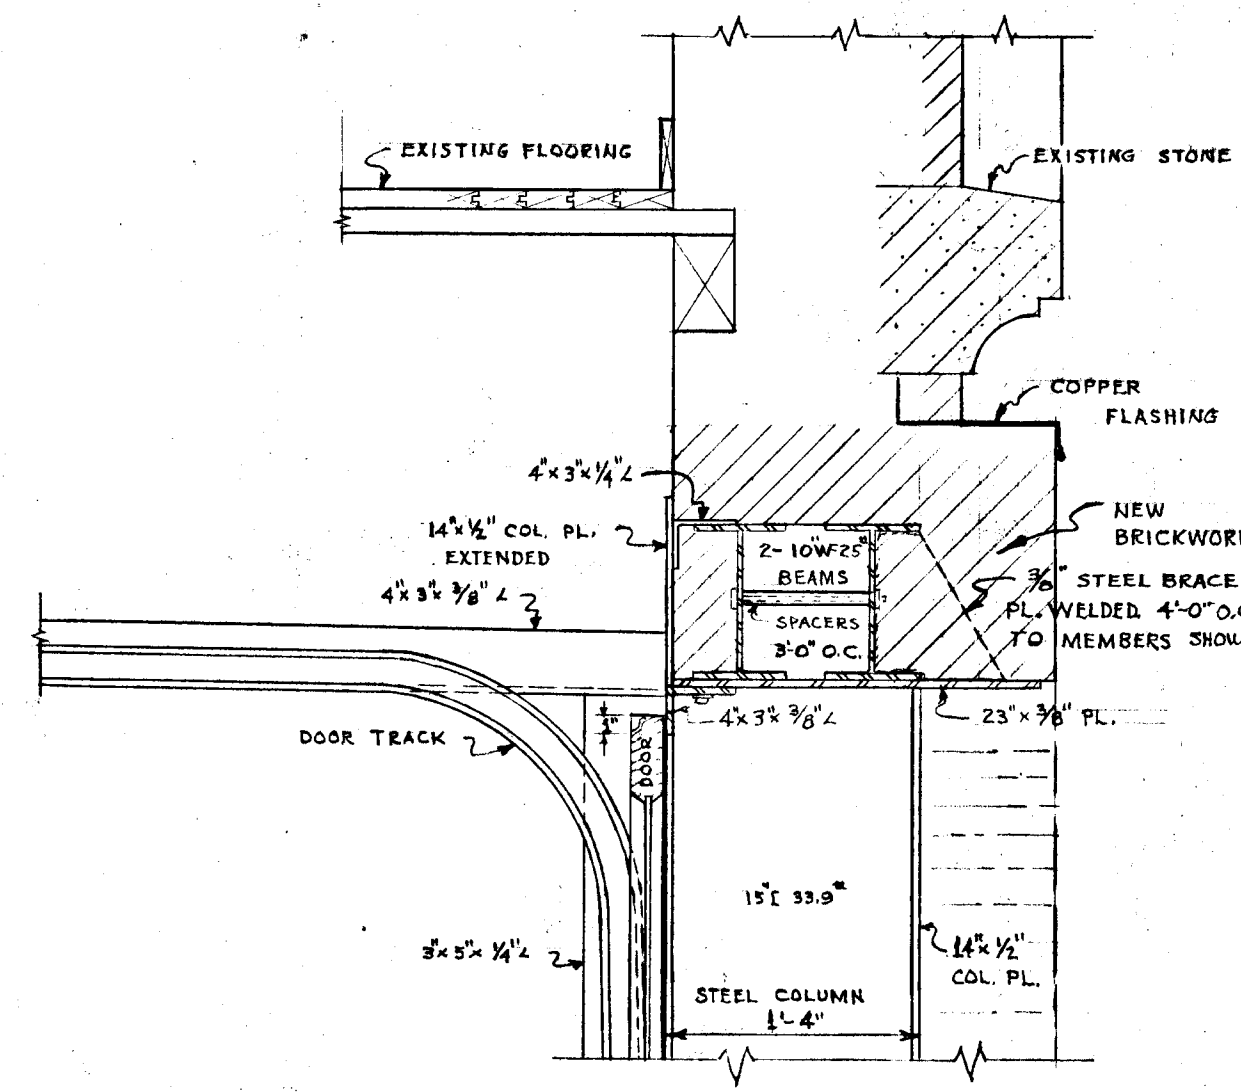


LINTEL "A"

SCALE 1 IN. = 1 FT.

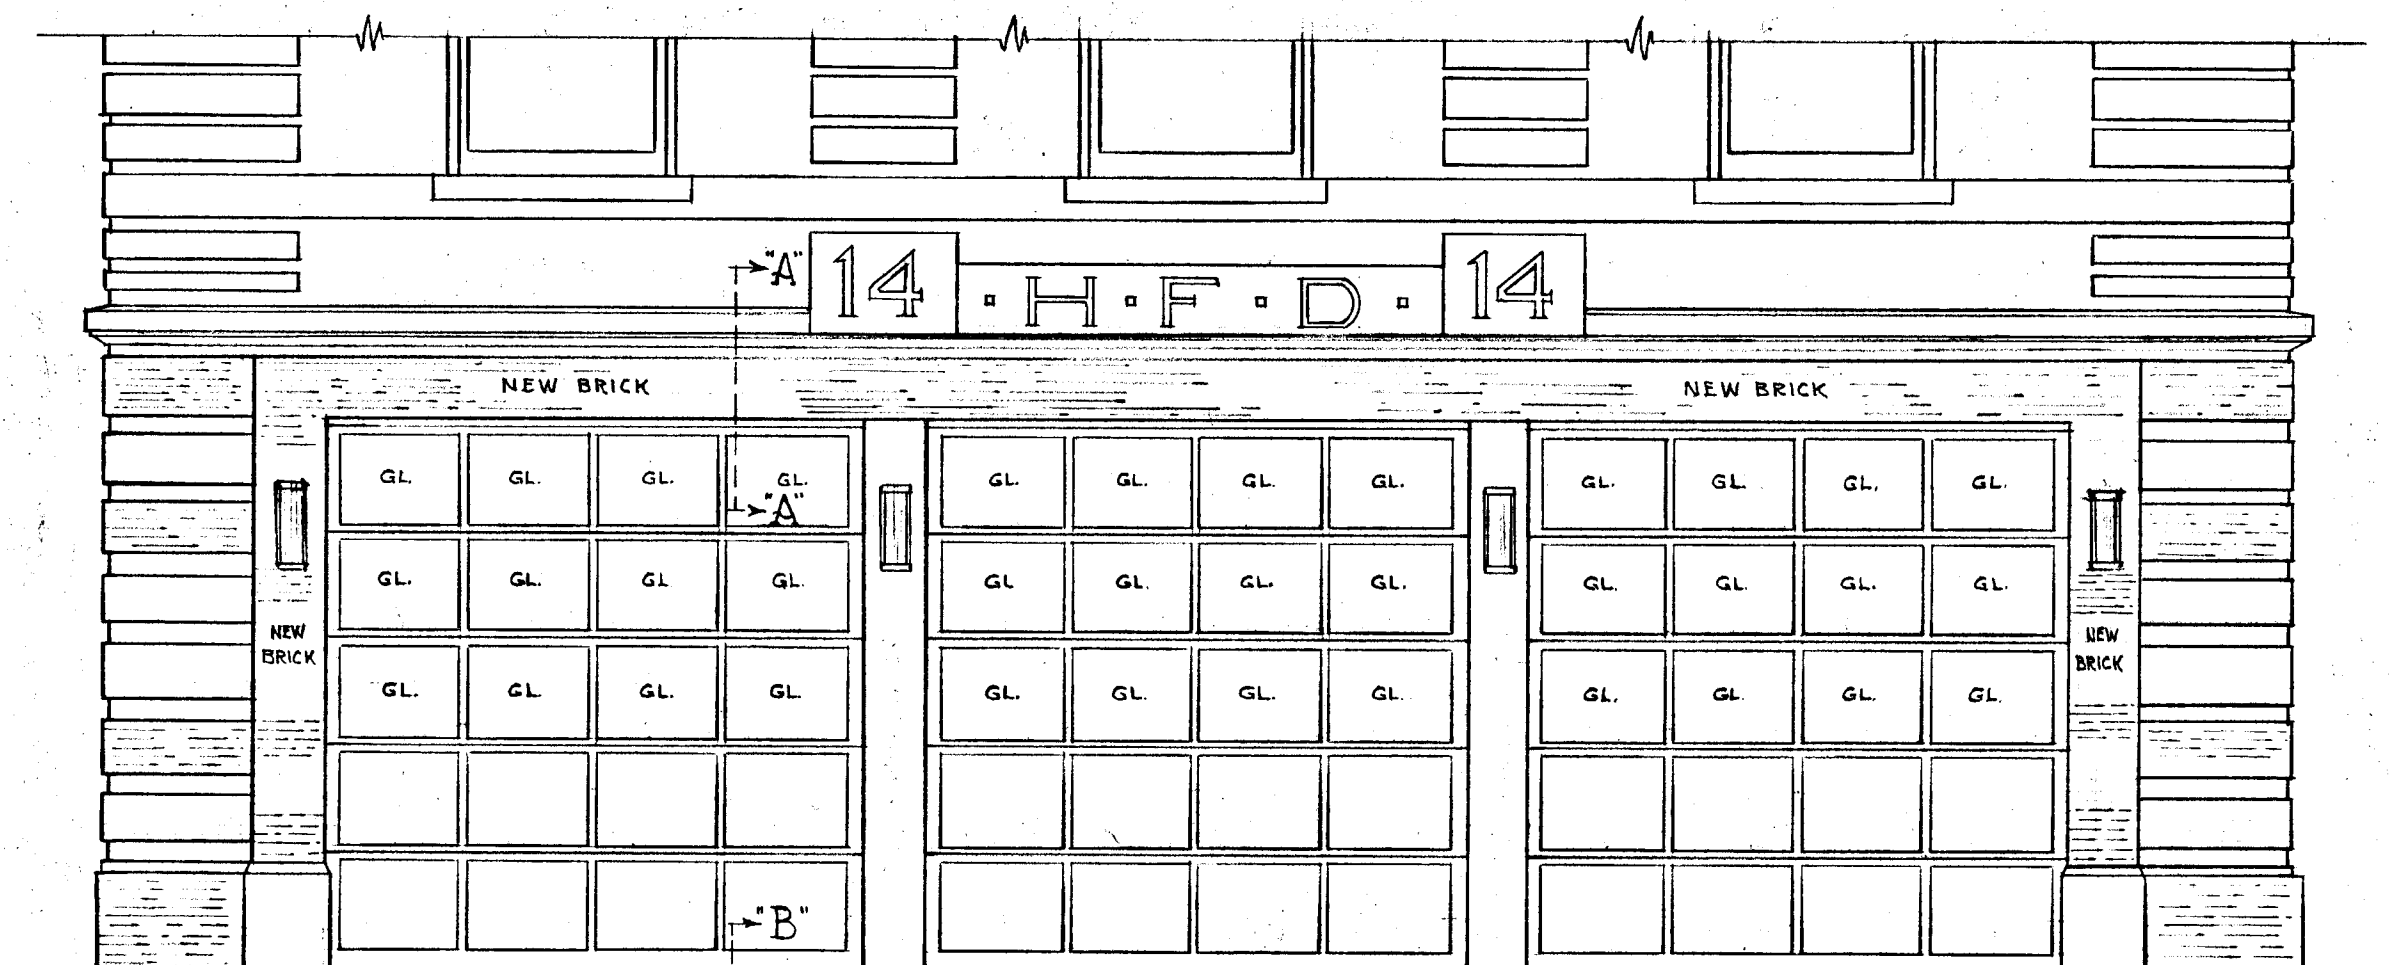


FRONT

ALTERATIONS

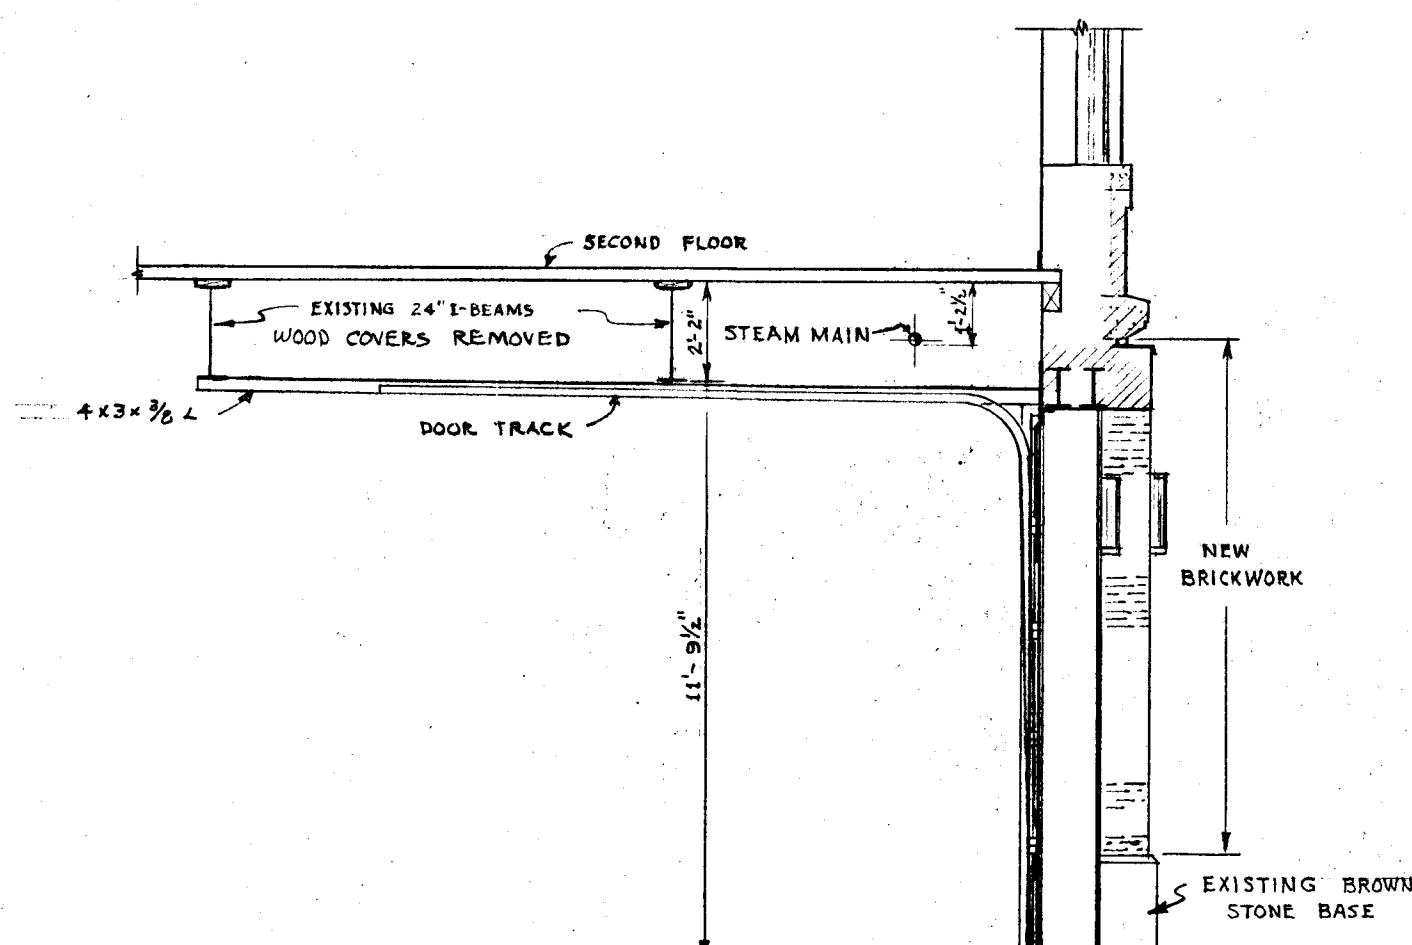


SCALE 1/4 IN. = 1 FT.

SECTION

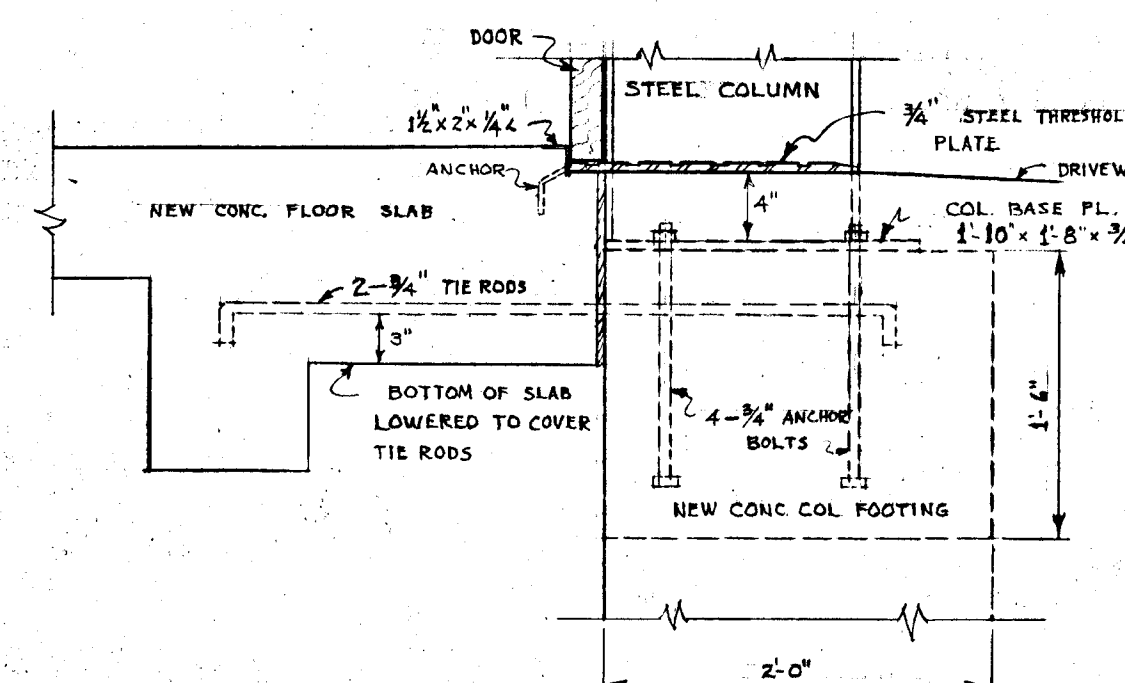


SILL "B"

SCALE 1 IN. = 1 FT.

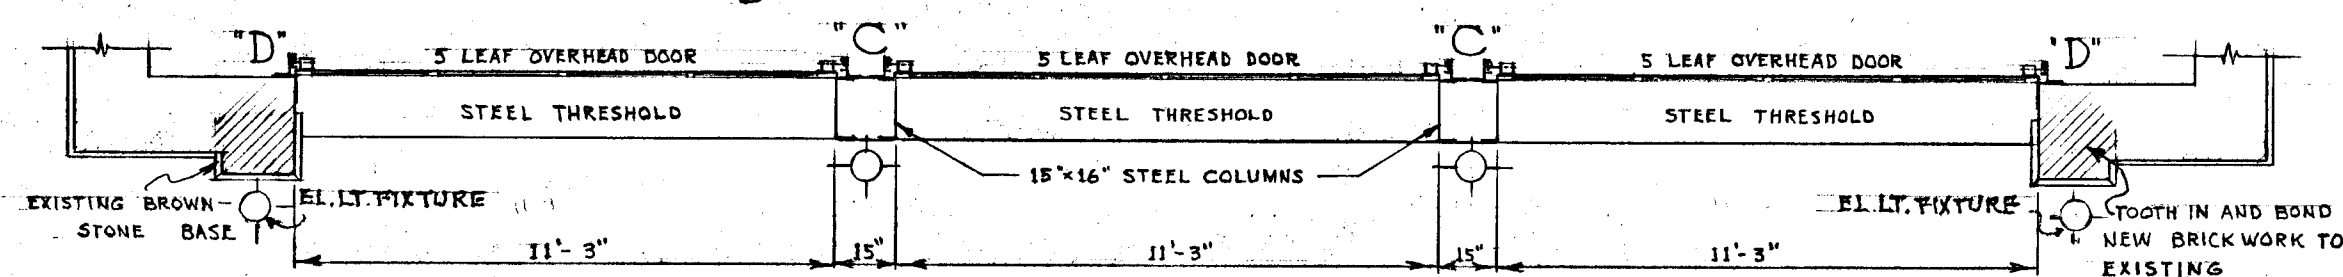


FLOOR PLAN

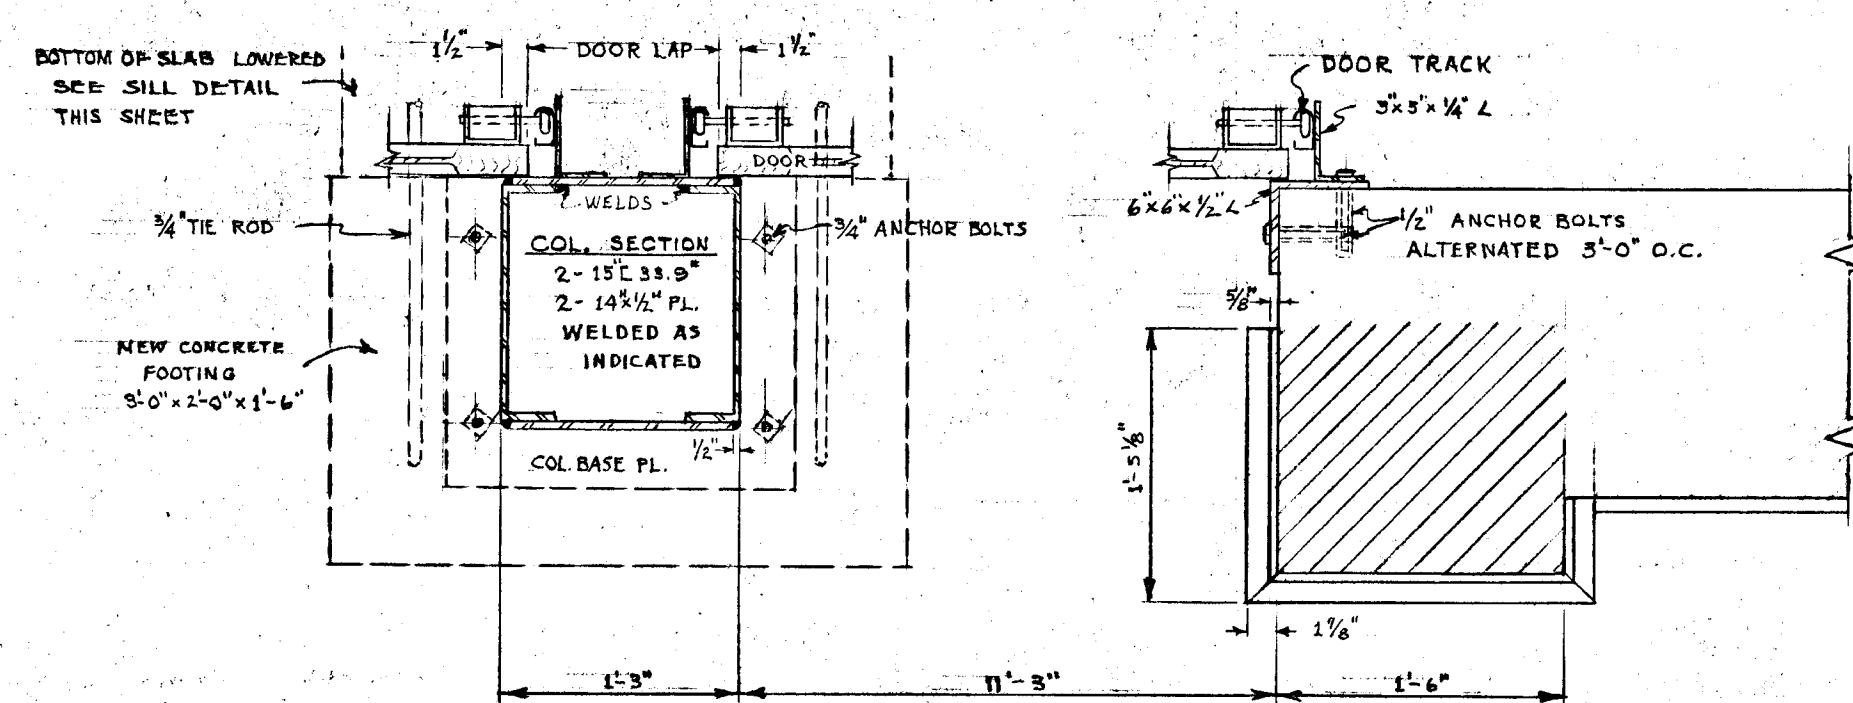

MULLION "C"

JAMBS "D"

SCALE 1 IN. = 1 FT.

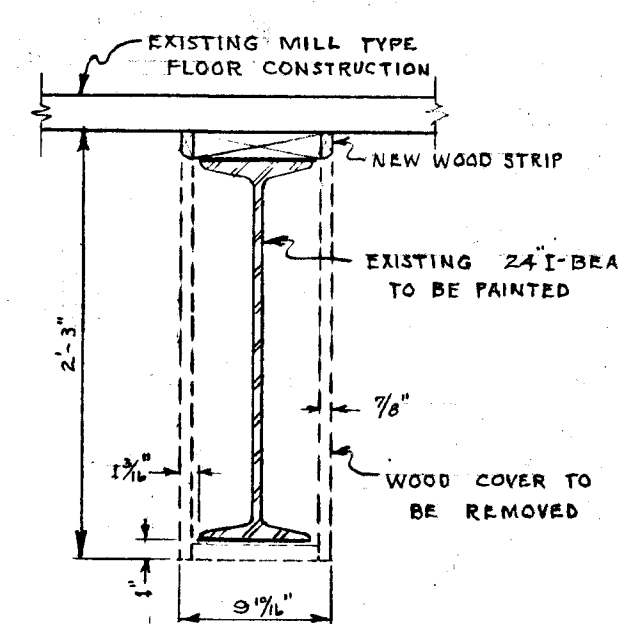

I-BEAM

SCALE 1 IN. = 1 FT.

VERIFY EXISTING CONDITIONS AND DIMENSIONS AT BUILDING

CITY OF HARTFORD, CONNECTICUT
DEPARTMENT OF ENGINEERING

FIRE HOUSE No. 14
No. 25 BLUE HILLS AVENUE
NEW CONC. FLOORS & REQUIRED ALTERATIONS

DESIGNED BY: Daniel J. Tancill - w/ed w. Bulley
CHECKED BY: EJS
DATE: AUGUST 24, 1950

SHEET 1 OF 7 SHEETS