



5/23/51

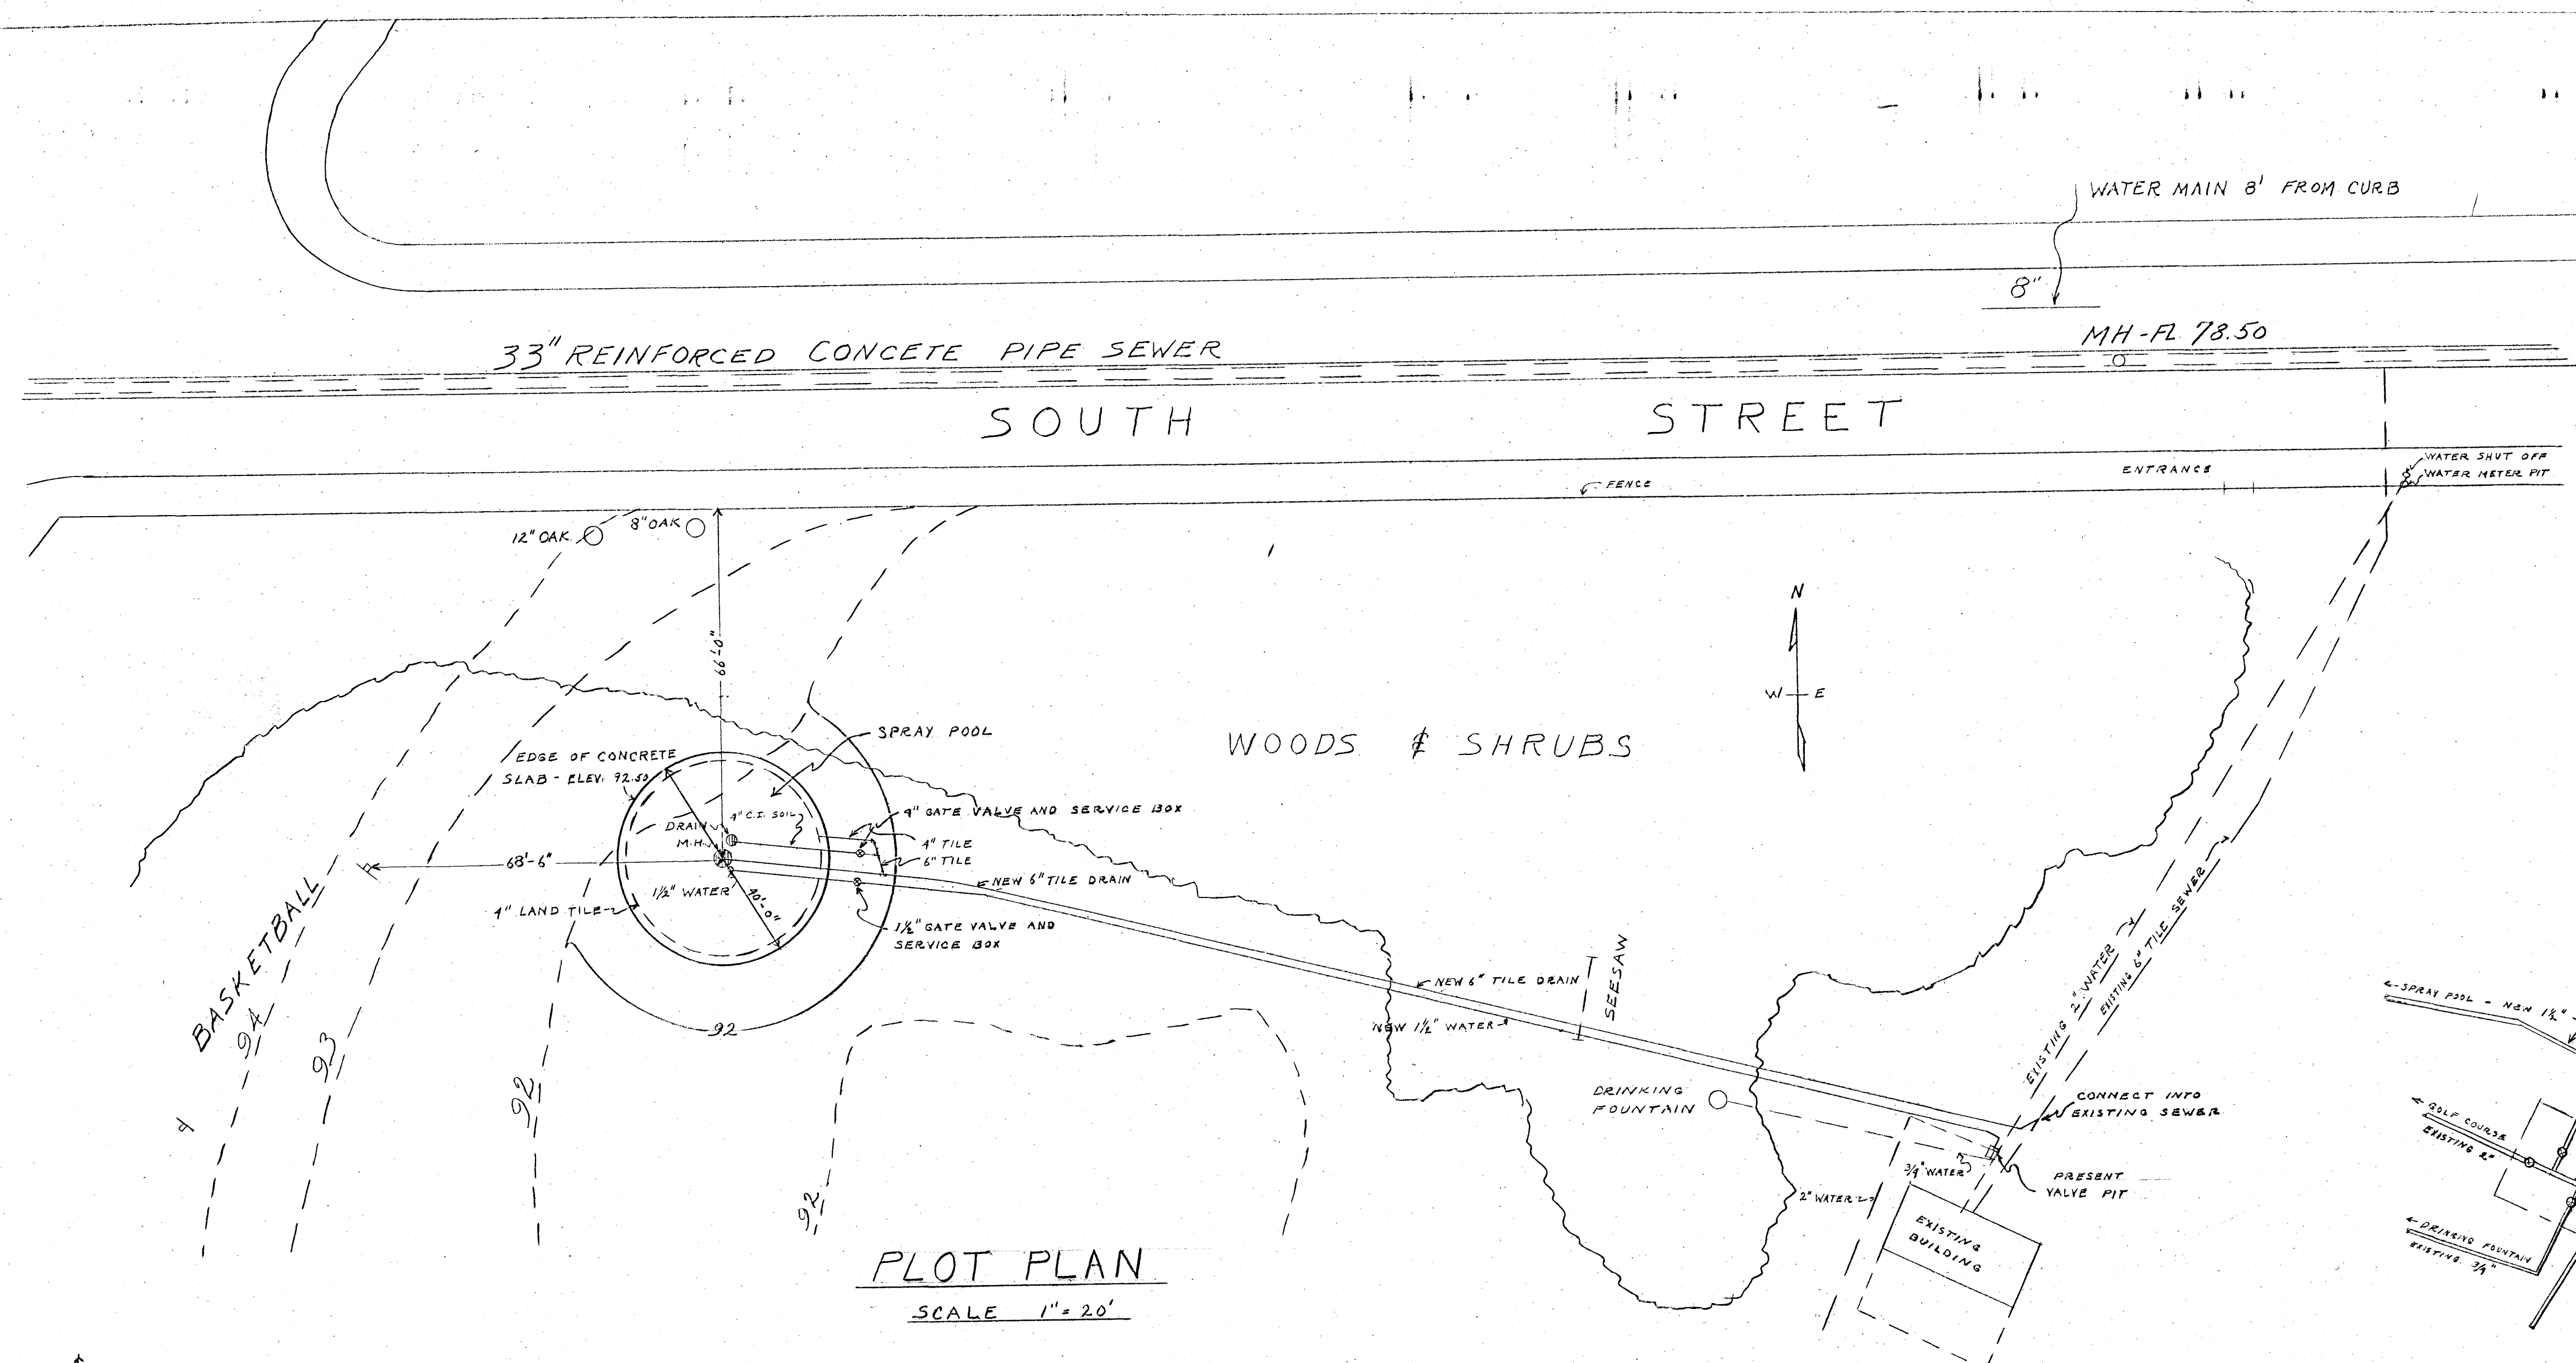


PLOT PLAN
SCALE 1" = 20'

PLAN OF VALVE PIT
NO SCALE

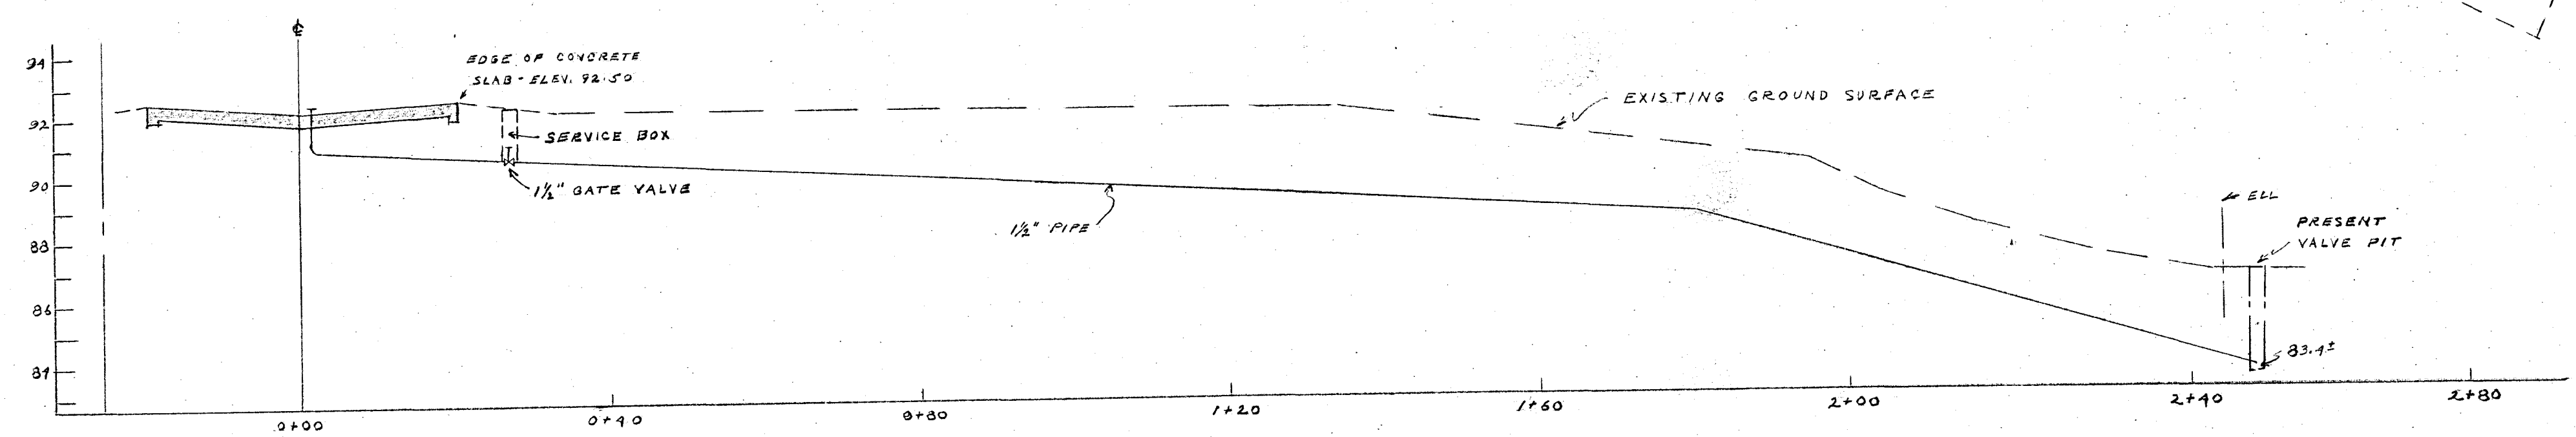

PROFILE OF WATER LINE
SCALE - HORIZ. 1" = 16'-0" VERT 1" = 4'-0"

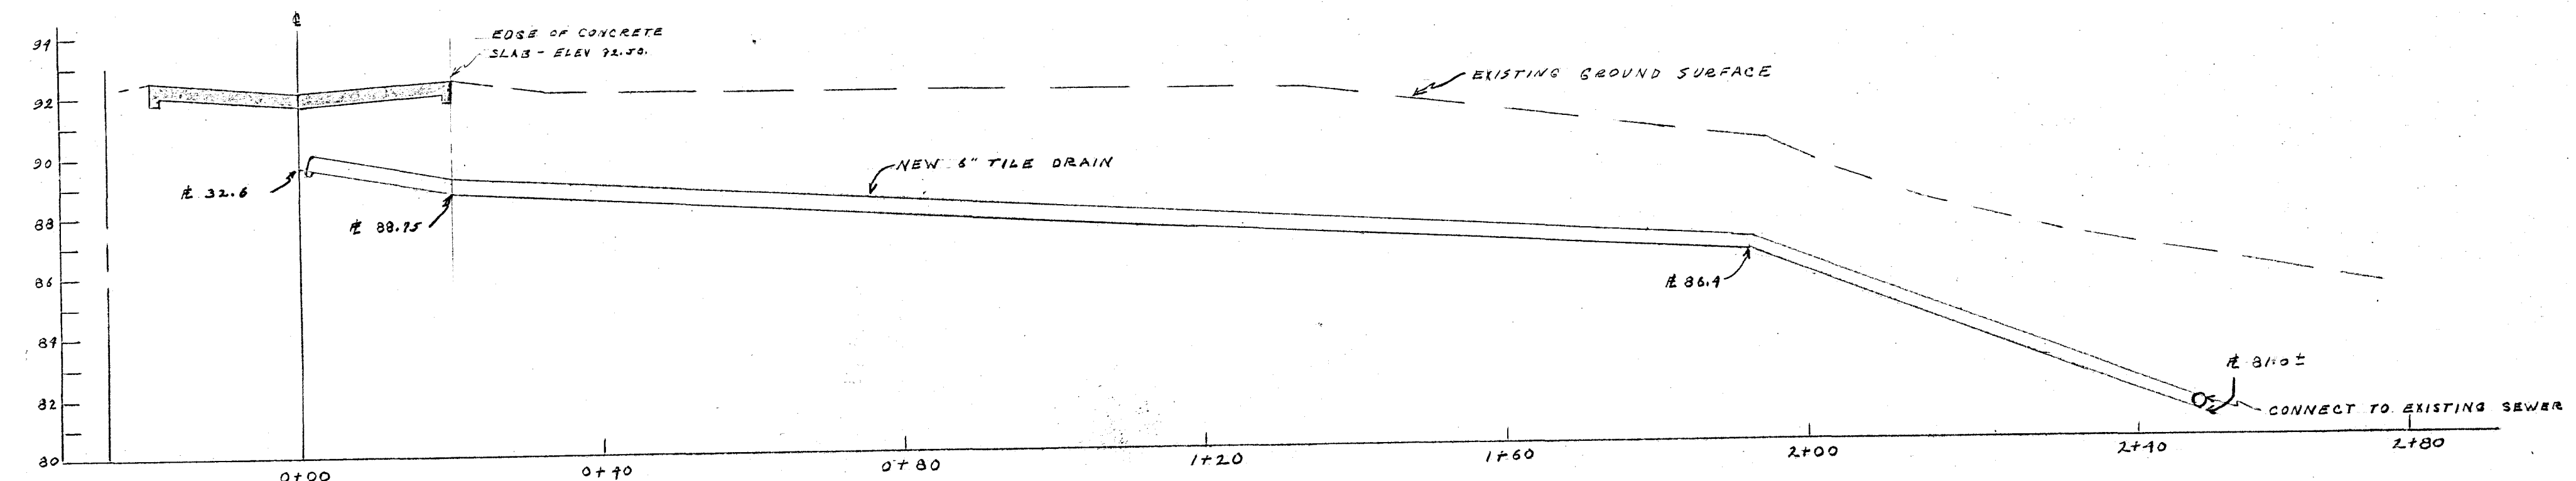

PROFILE OF DRAIN LINE
SCALE - HORIZ. 1" = 16'-0" VERT 1" = 4'-0"

SHEET 1 OF 3 SHEETS			
CITY OF HARTFORD, CONNECTICUT DEPARTMENT OF ENGINEERING			
PLOT PLAN OF SPRAY POOL FOR GOODWIN PARK			
DESIGNED DANIEL T. TAYLOR	DRAWN R. G. B.	CHECKED W. H. KELLEY	APPROVED CITY ENGINEER
DATE MAY 28, 1951		DAYBOOK NO. 09151	