



28
50


28
50

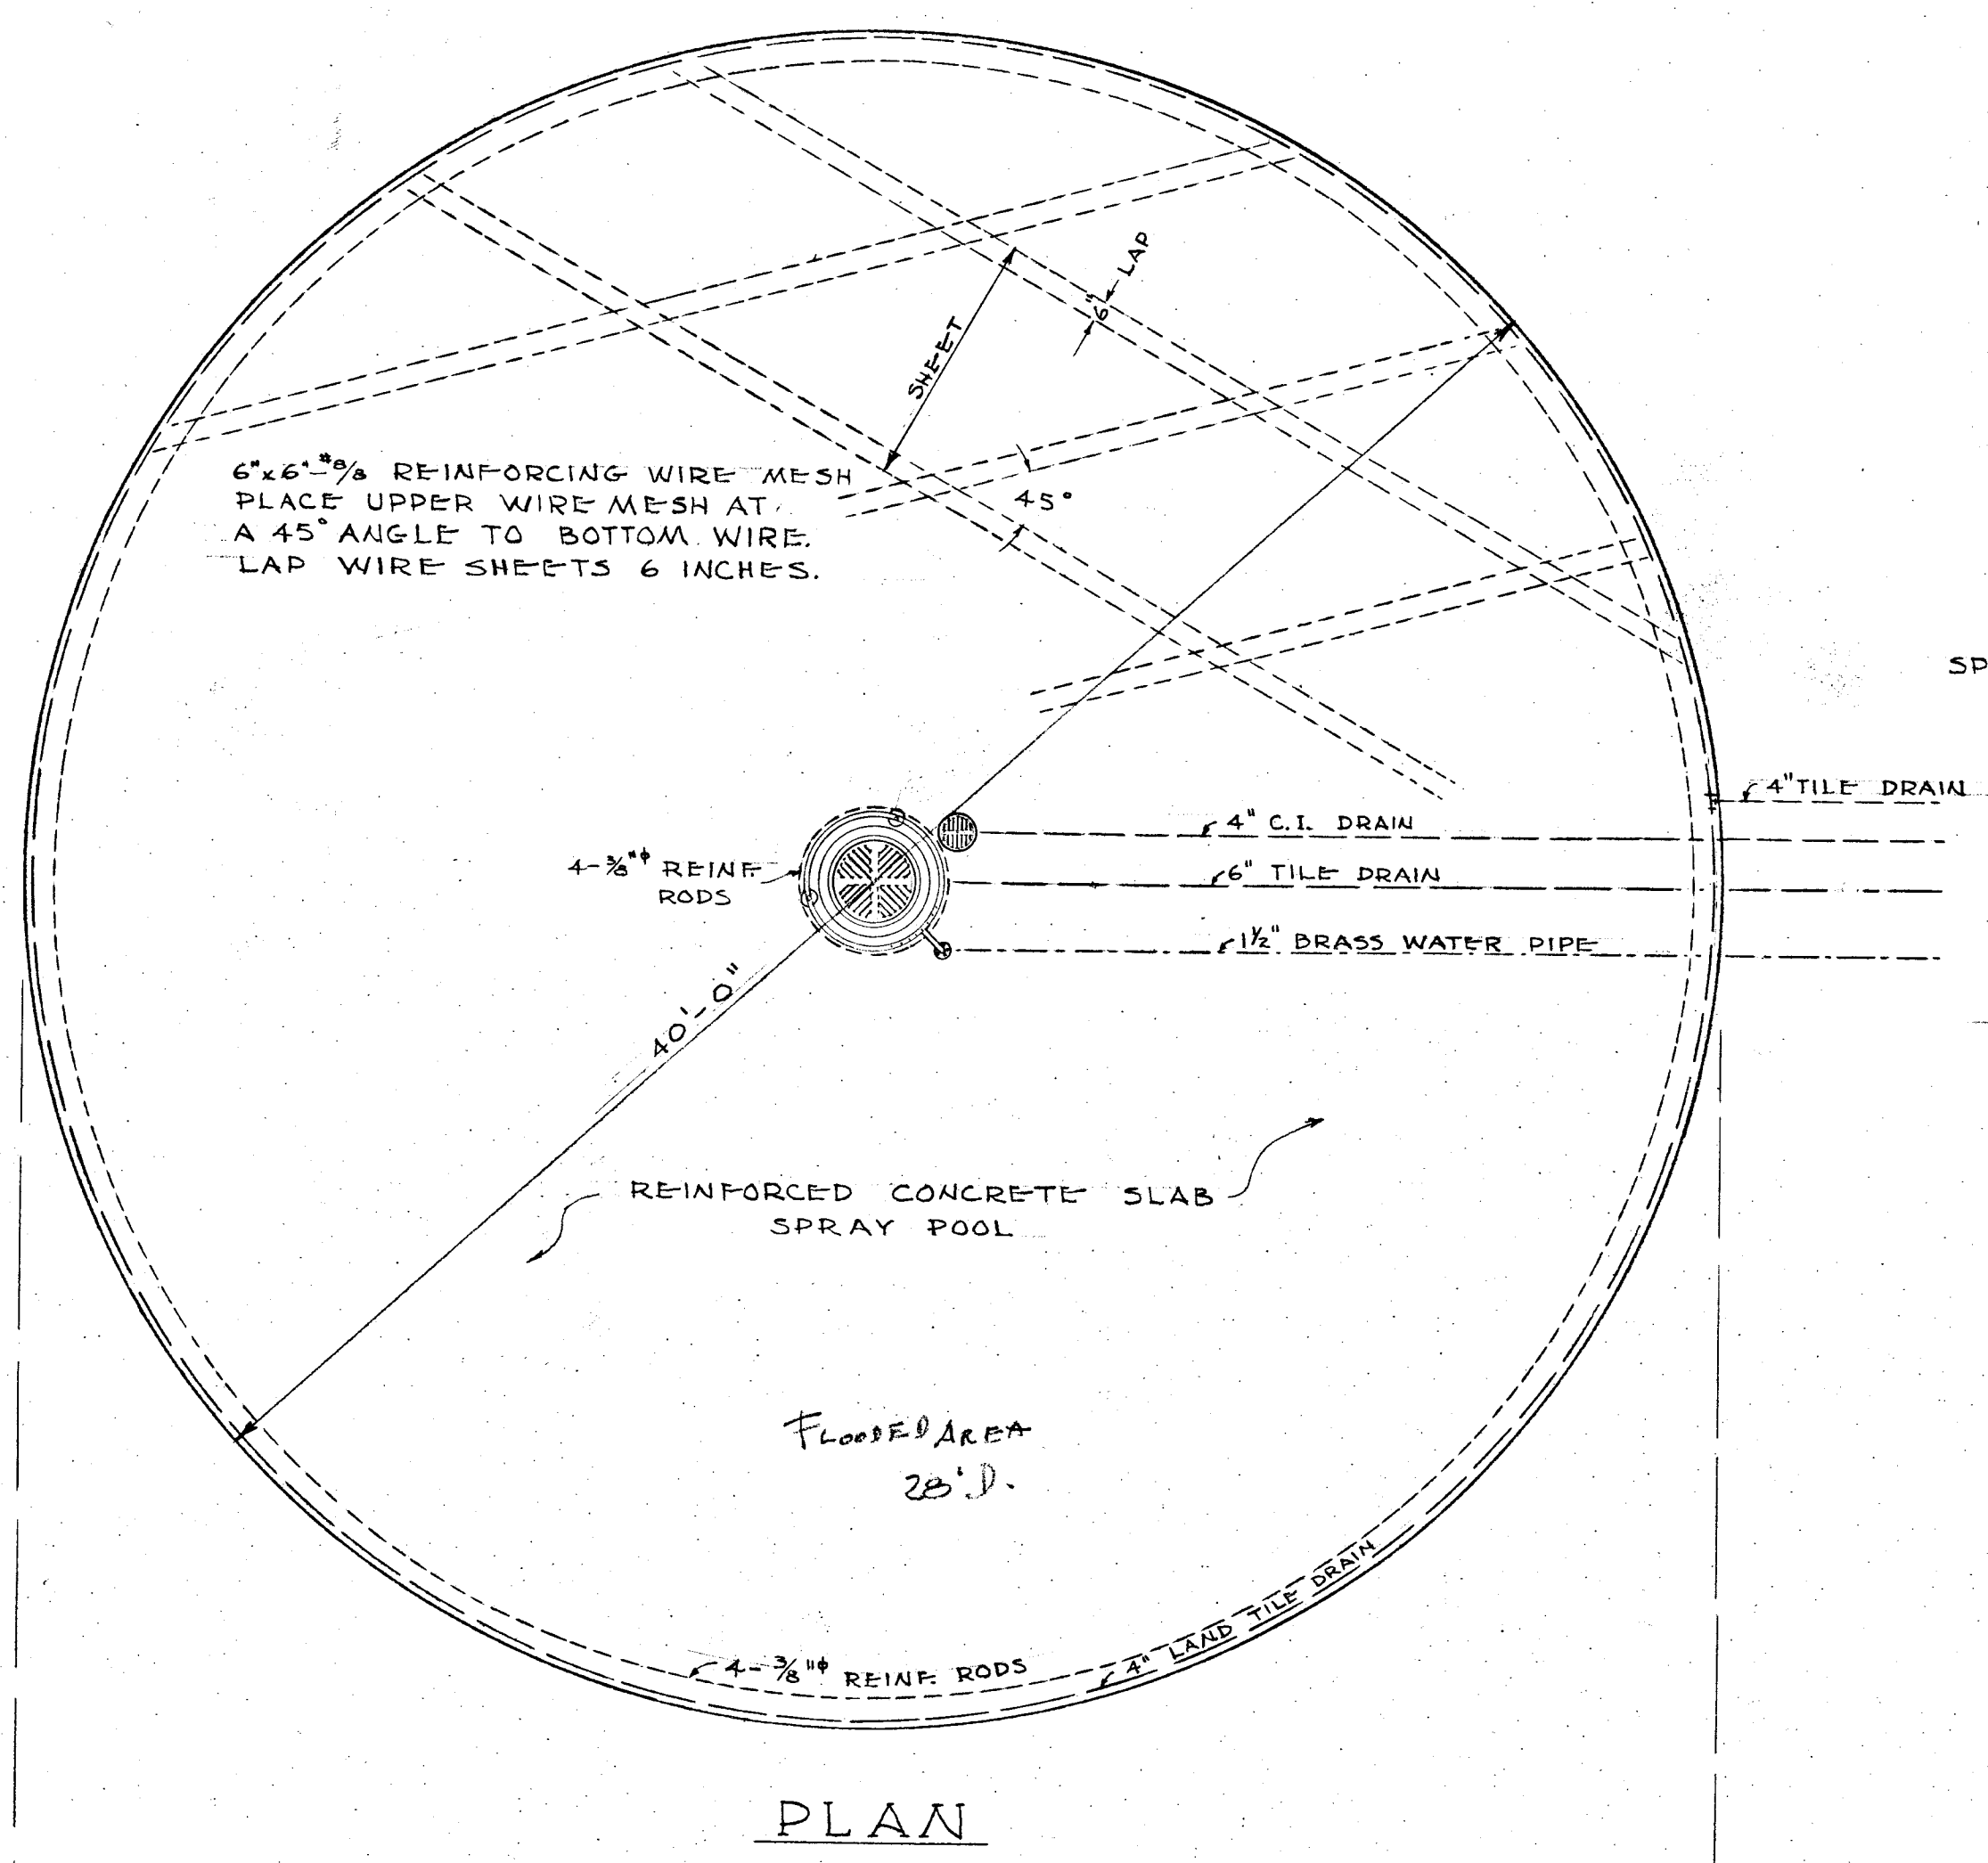


PLAN

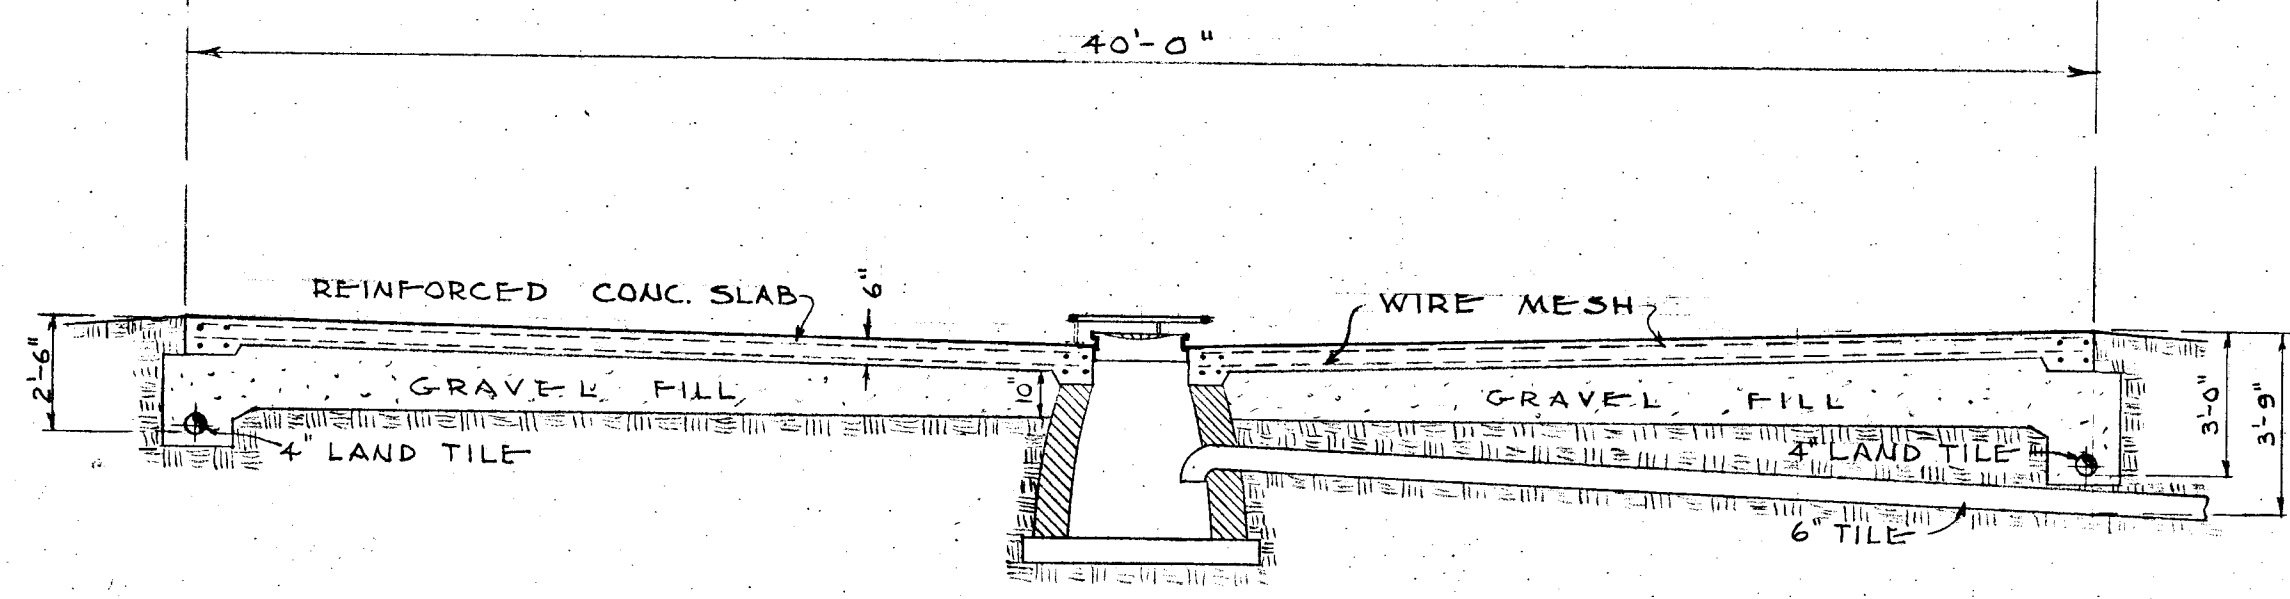


SECTION
SCALE 1/4" = 1'-0"

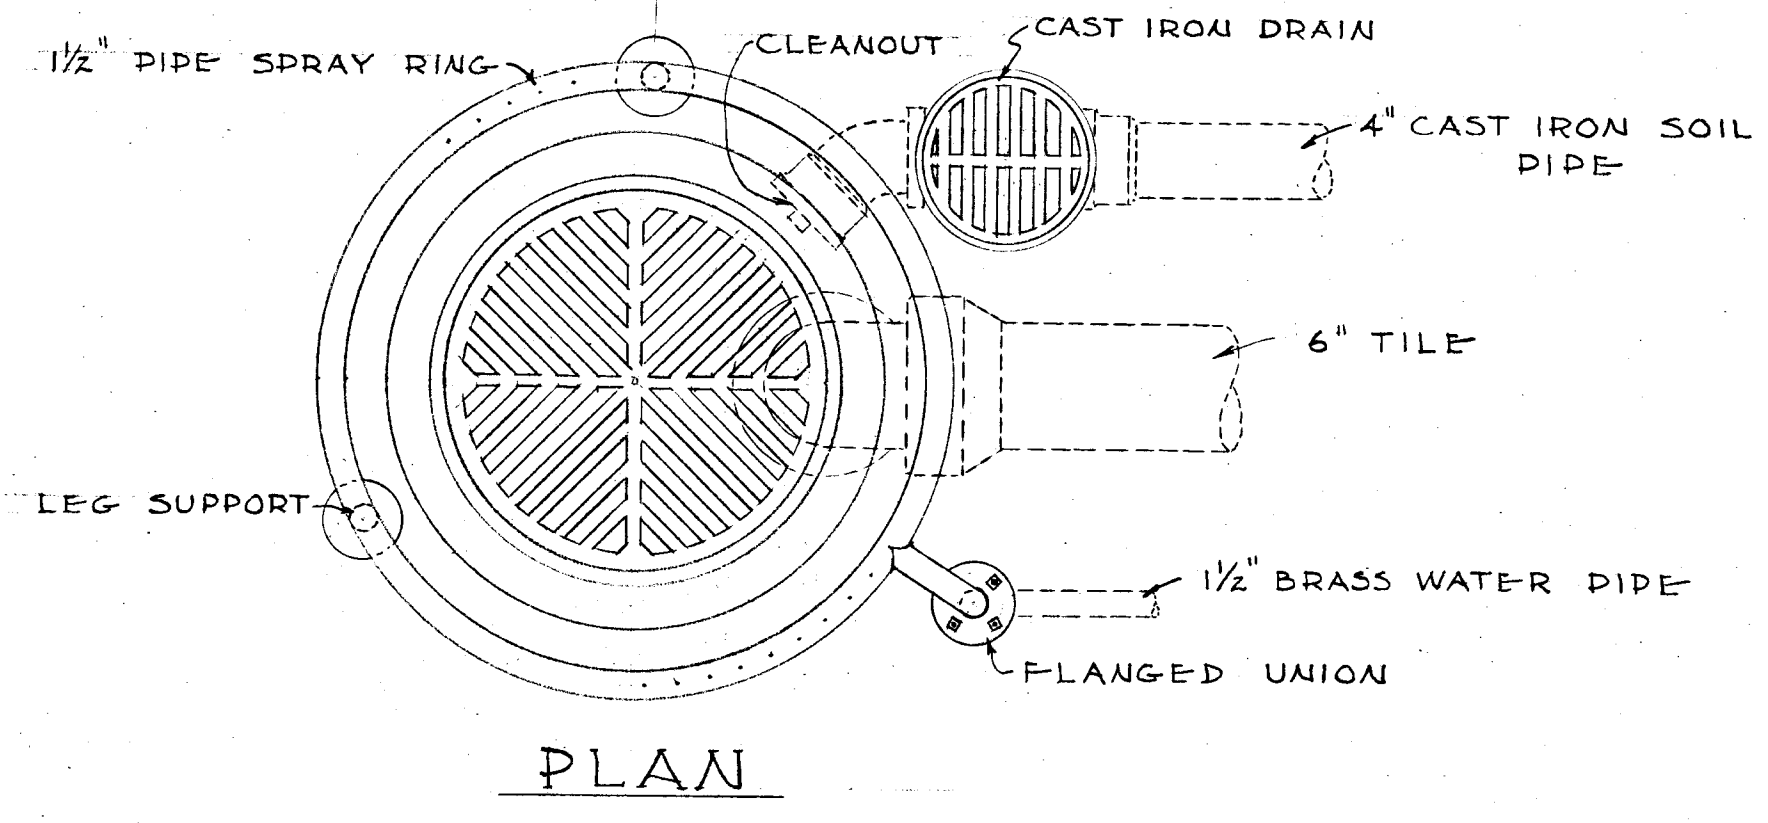


PLAN

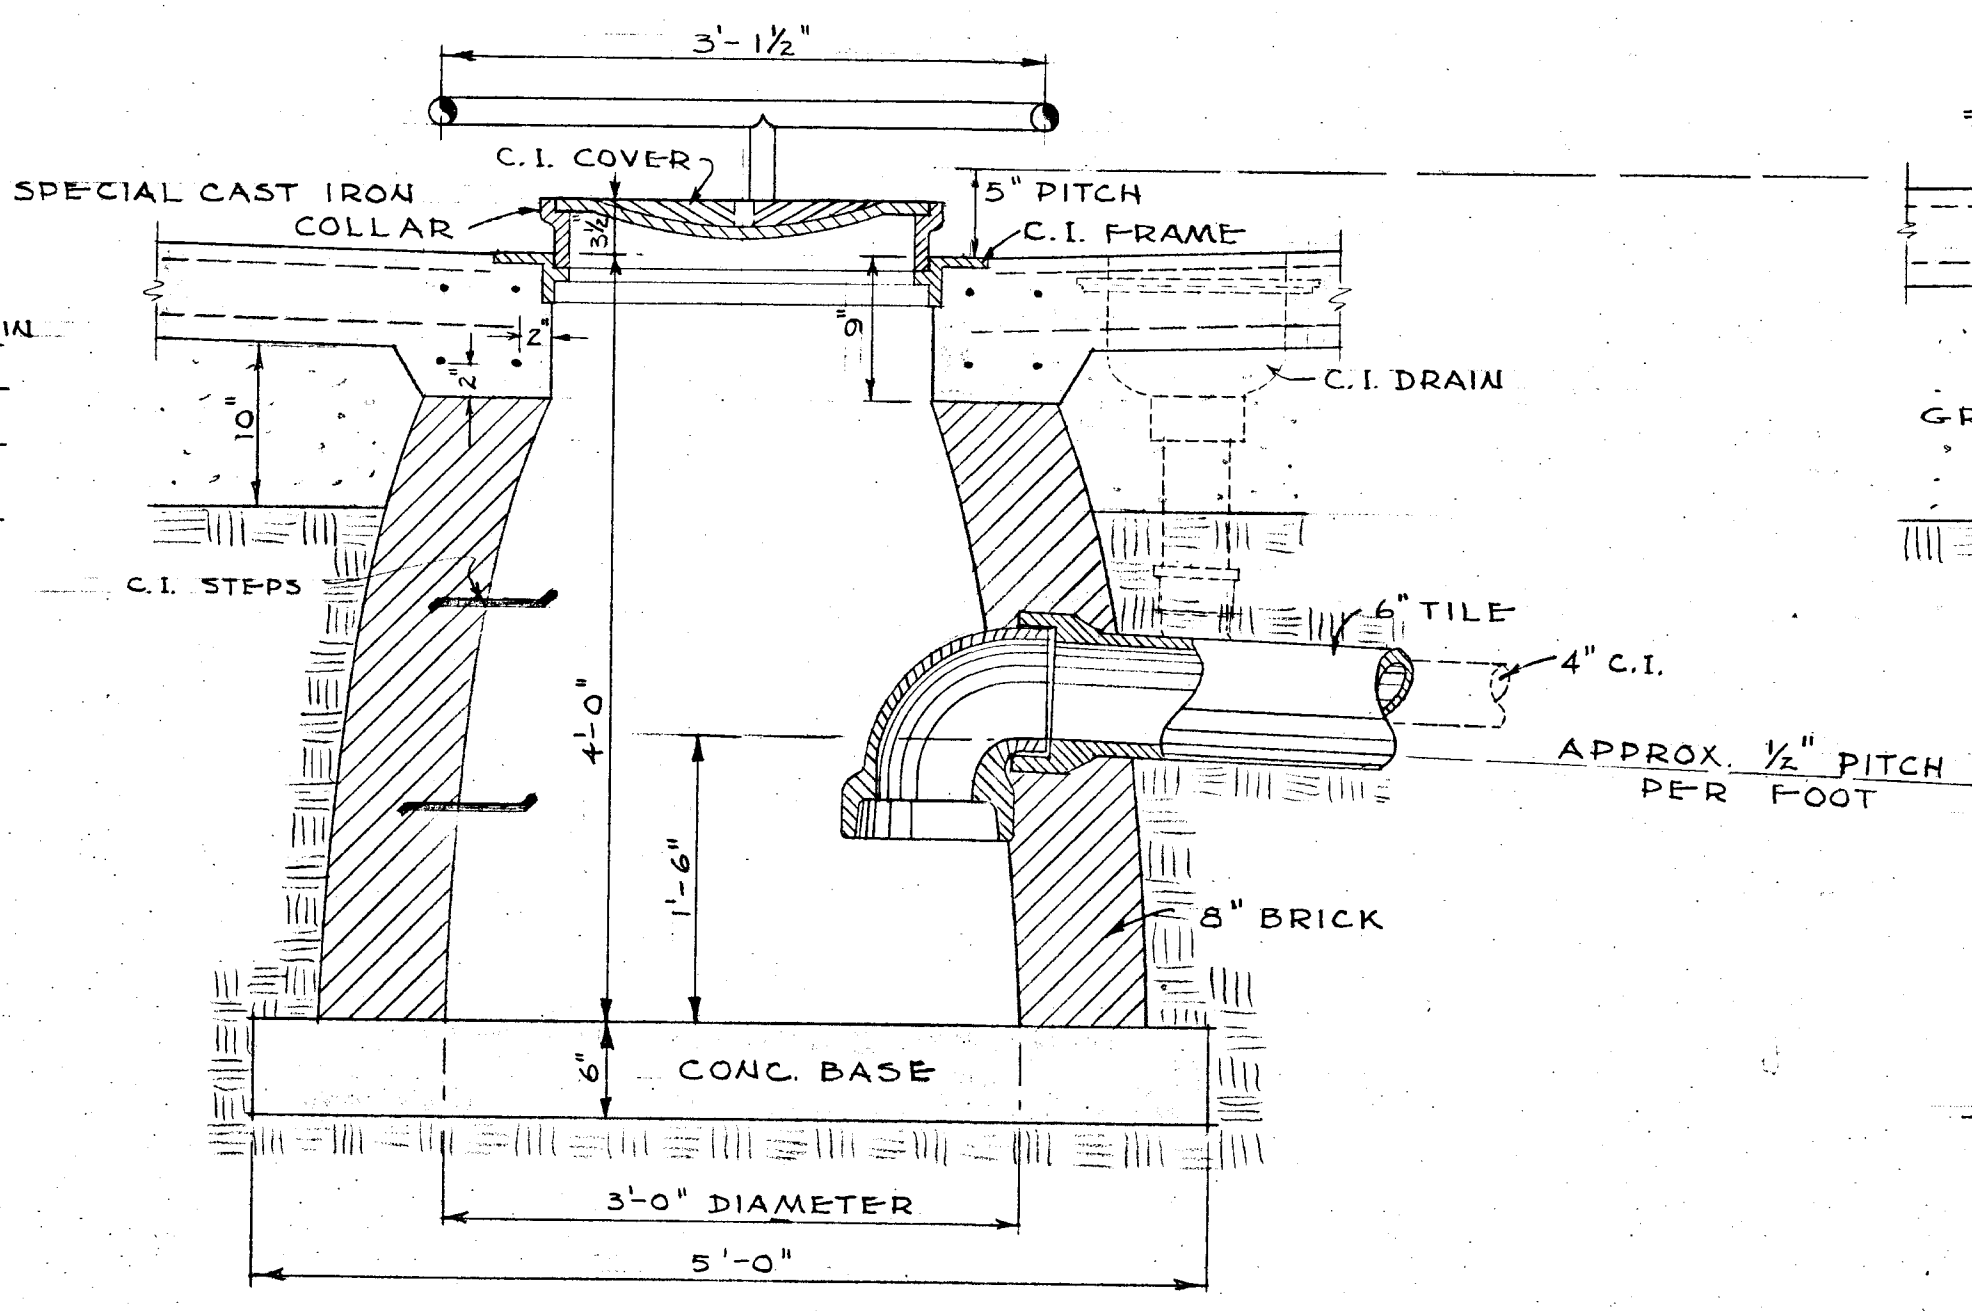

SECTION AT CATCH BASIN
SCALE 1" = 1'-0"

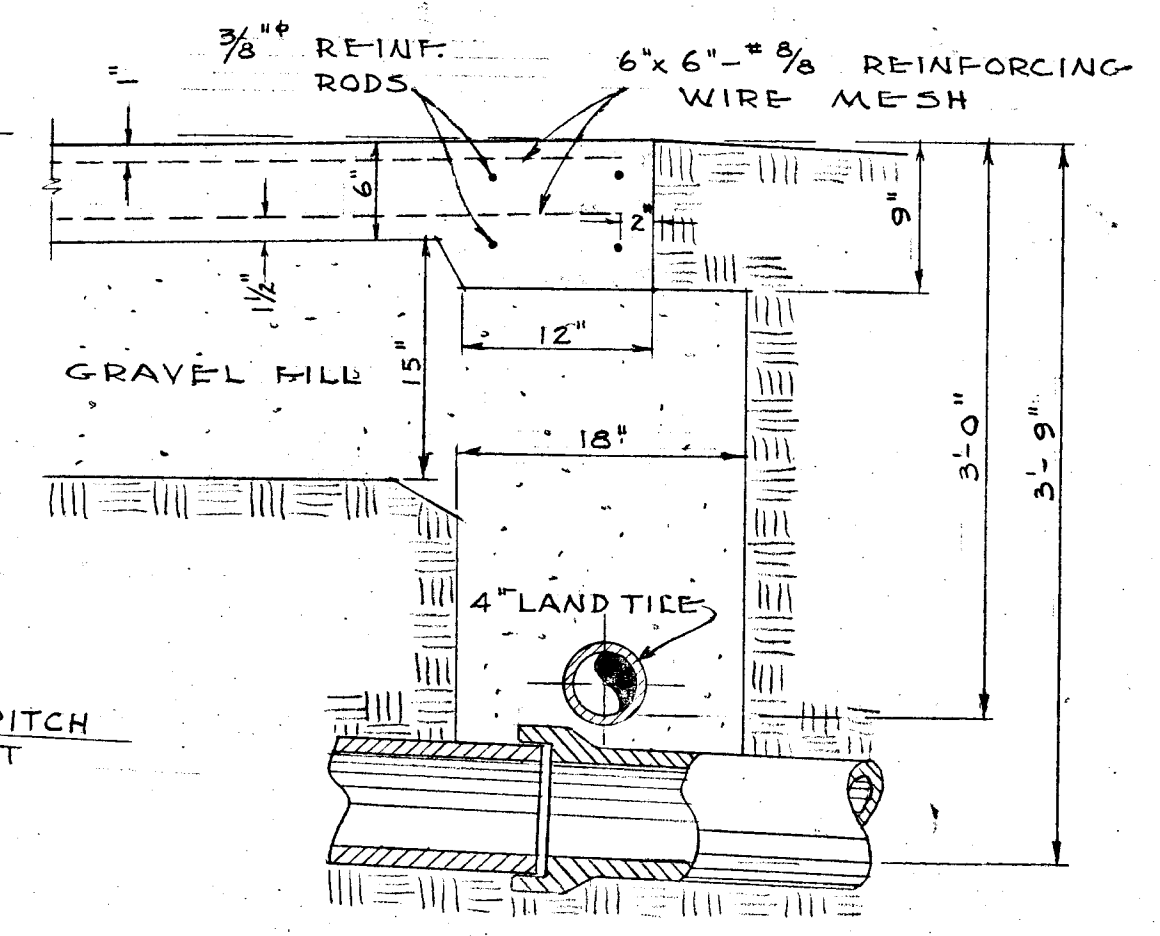

SECTION AT EDGE OF SLAB
SCALE 1" = 1'-0"

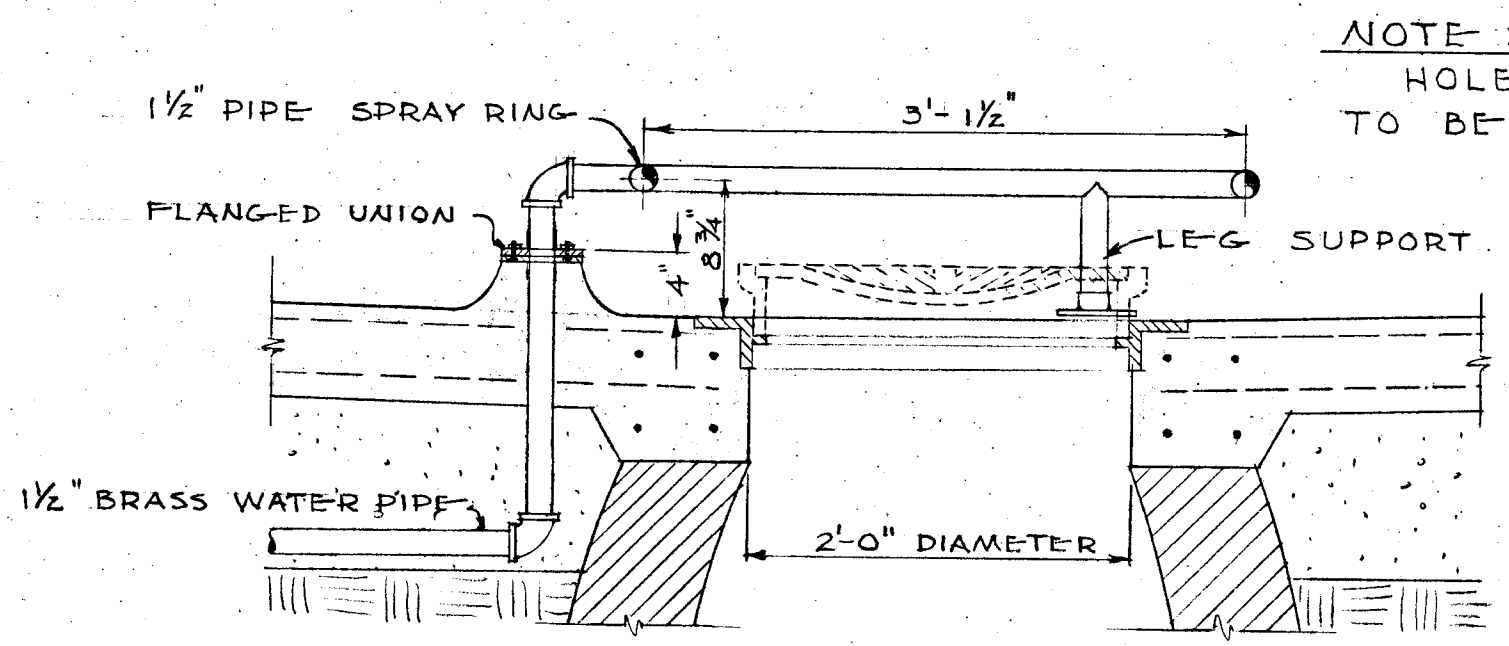

DETAIL OF SPRAY RING
SCALE 1" = 1'-0"

NOTE:
HOLES IN SPRAY RING PIPE
TO BE DRILLED BY THE CITY.

CITY OF HARTFORD, CONNECTICUT DEPARTMENT OF ENGINEERING			
PLAN AND DETAILS OF SPRAY POOL			
DESIGNED BY Daniel J. Tonello	DRAWN BY E.J.S.	CHECKED BY Winfred W. Sullivan	DATE MAY 28-1951
DAYBOOK NO. 09153		DATE MAY 28-1951	

SHEET
3
OF 3 SHEETS

28
50

28
50