


28
500

OFFICE NO.	
DRAWN BY	
SHEET NO.	

OFFICE NO.	501
DRAWN BY	101
SHEET NO.	28

28
500

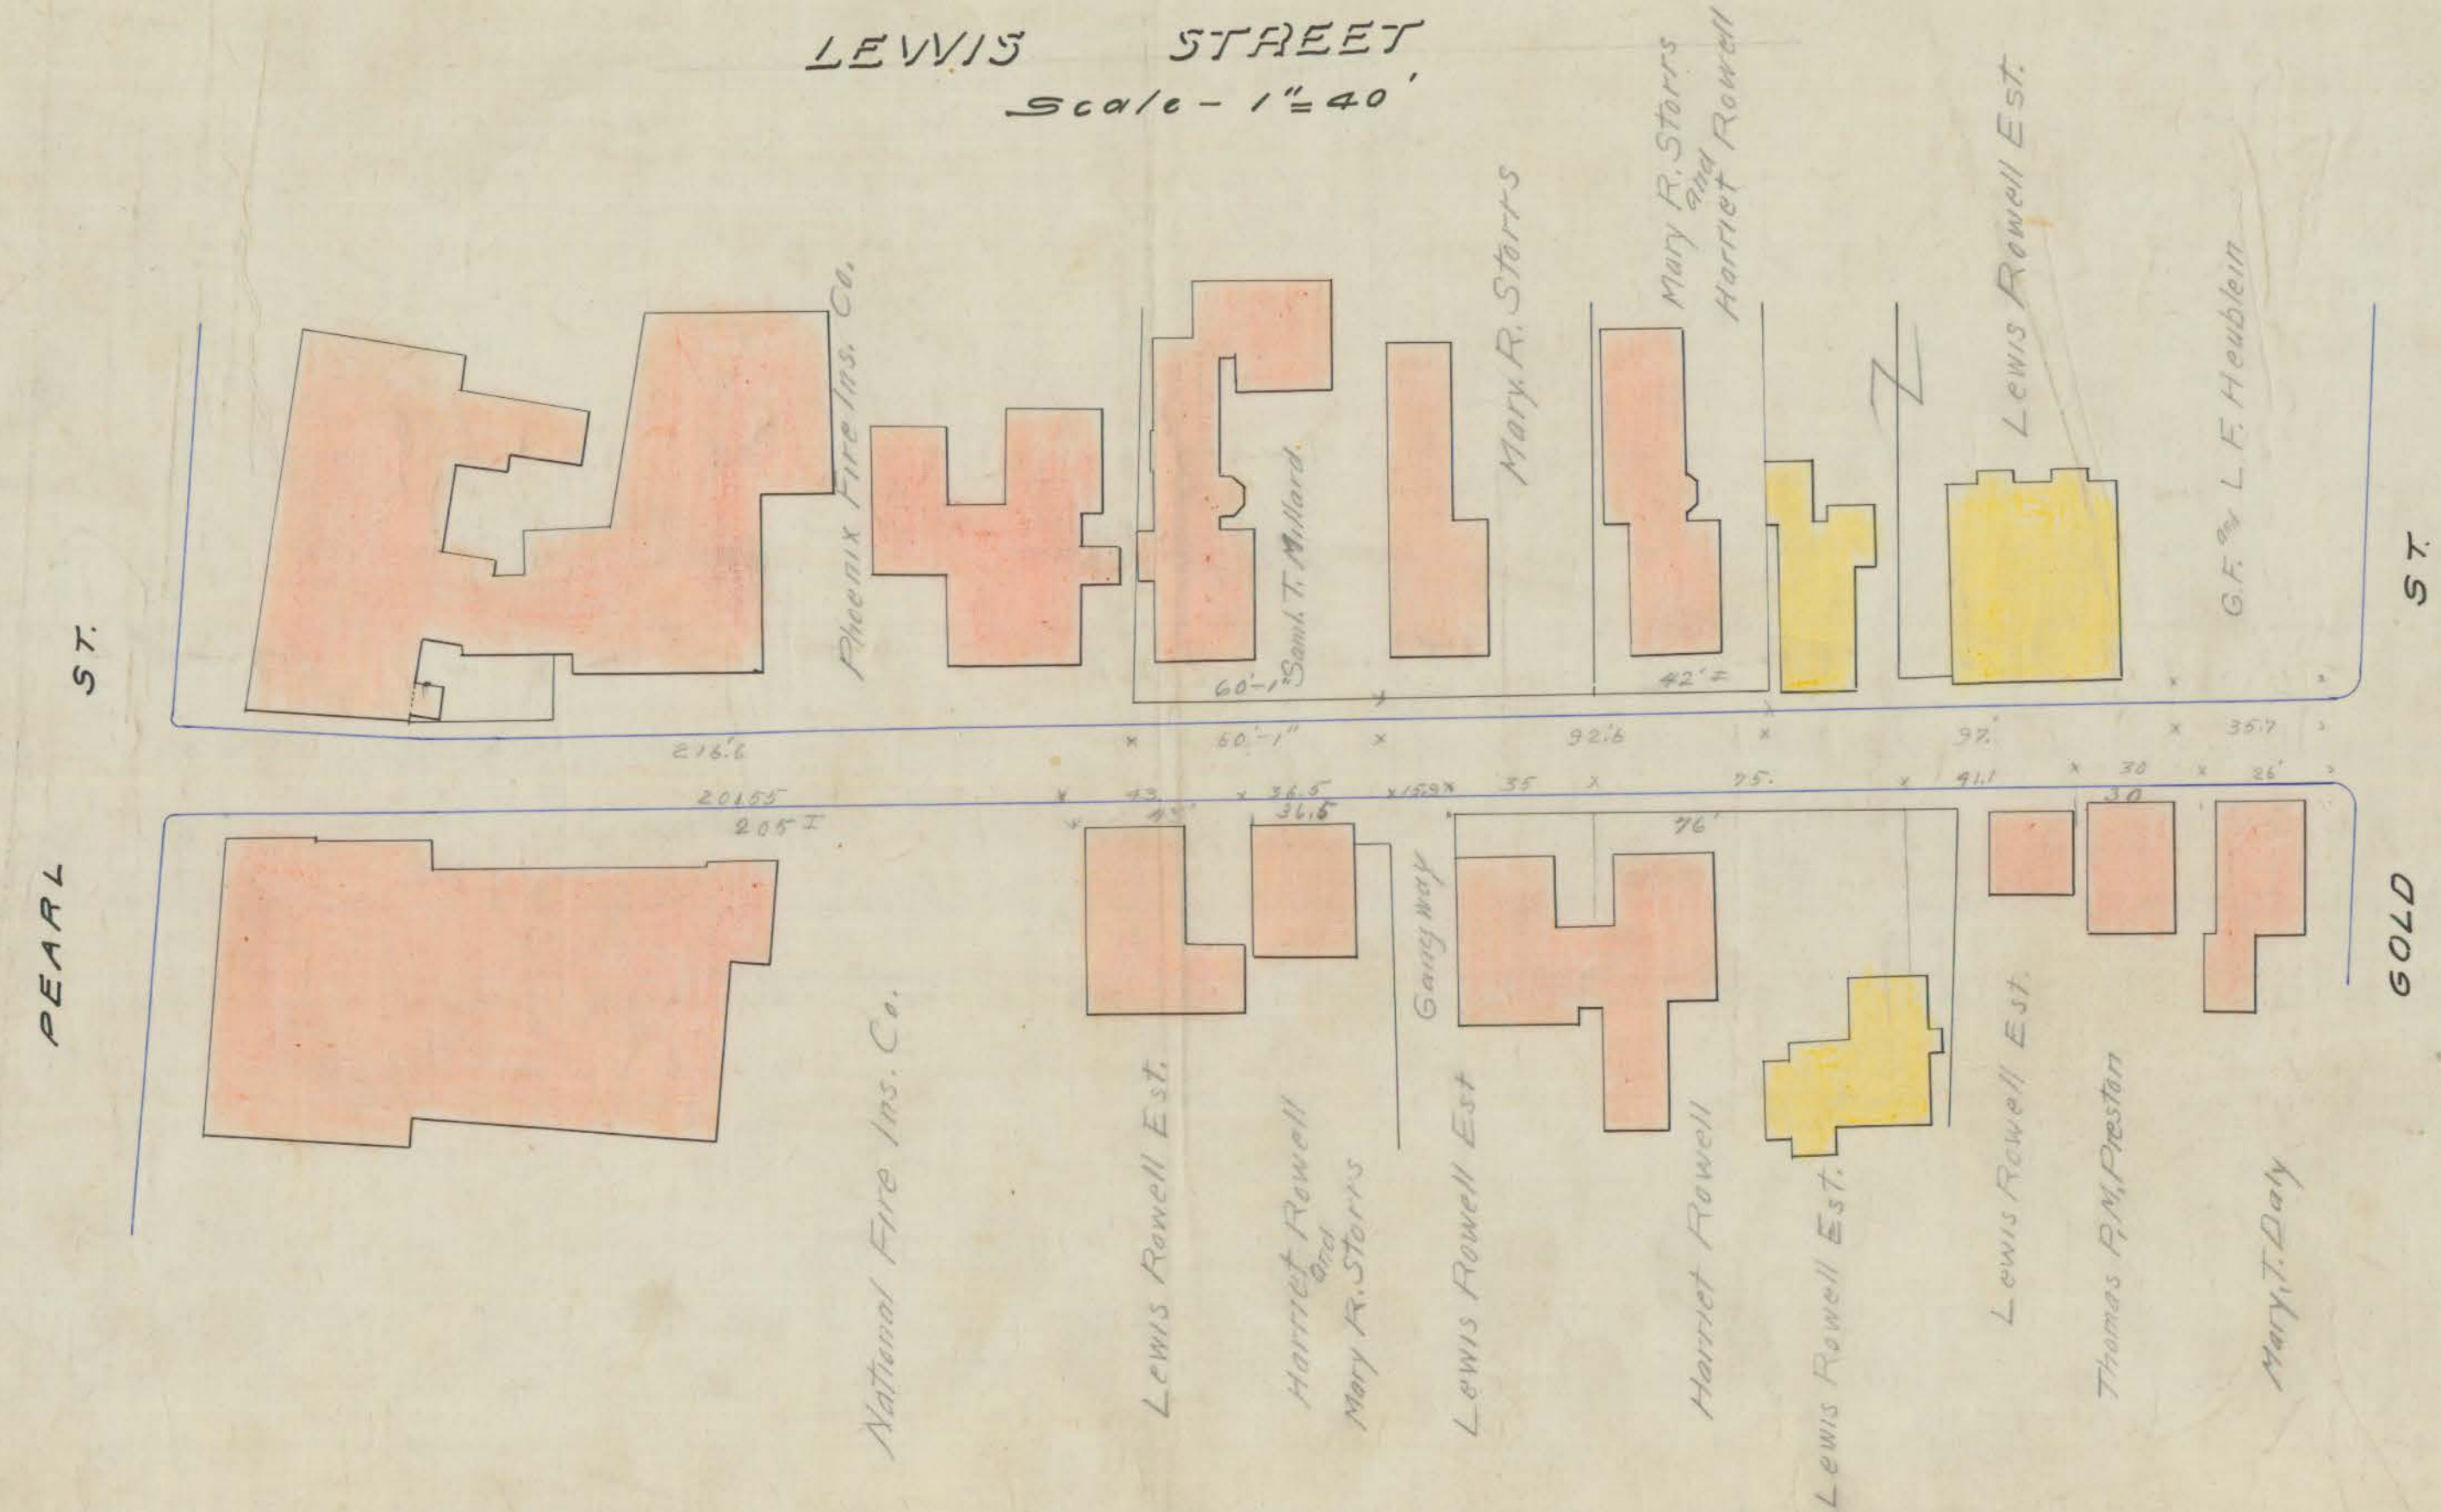

501	
101	
28	

CITY ENGINEER'S OFFICE,
HARTFORD, CONN.
STREET & MISCELLANEOUS DEPT.
Date Sept. 12, 1900 Day Book No. 0944
Notes _____
City Engineer.

28
500