



22
505

SHEET 38
DRAWN BY 101
OFFICE NO. 120

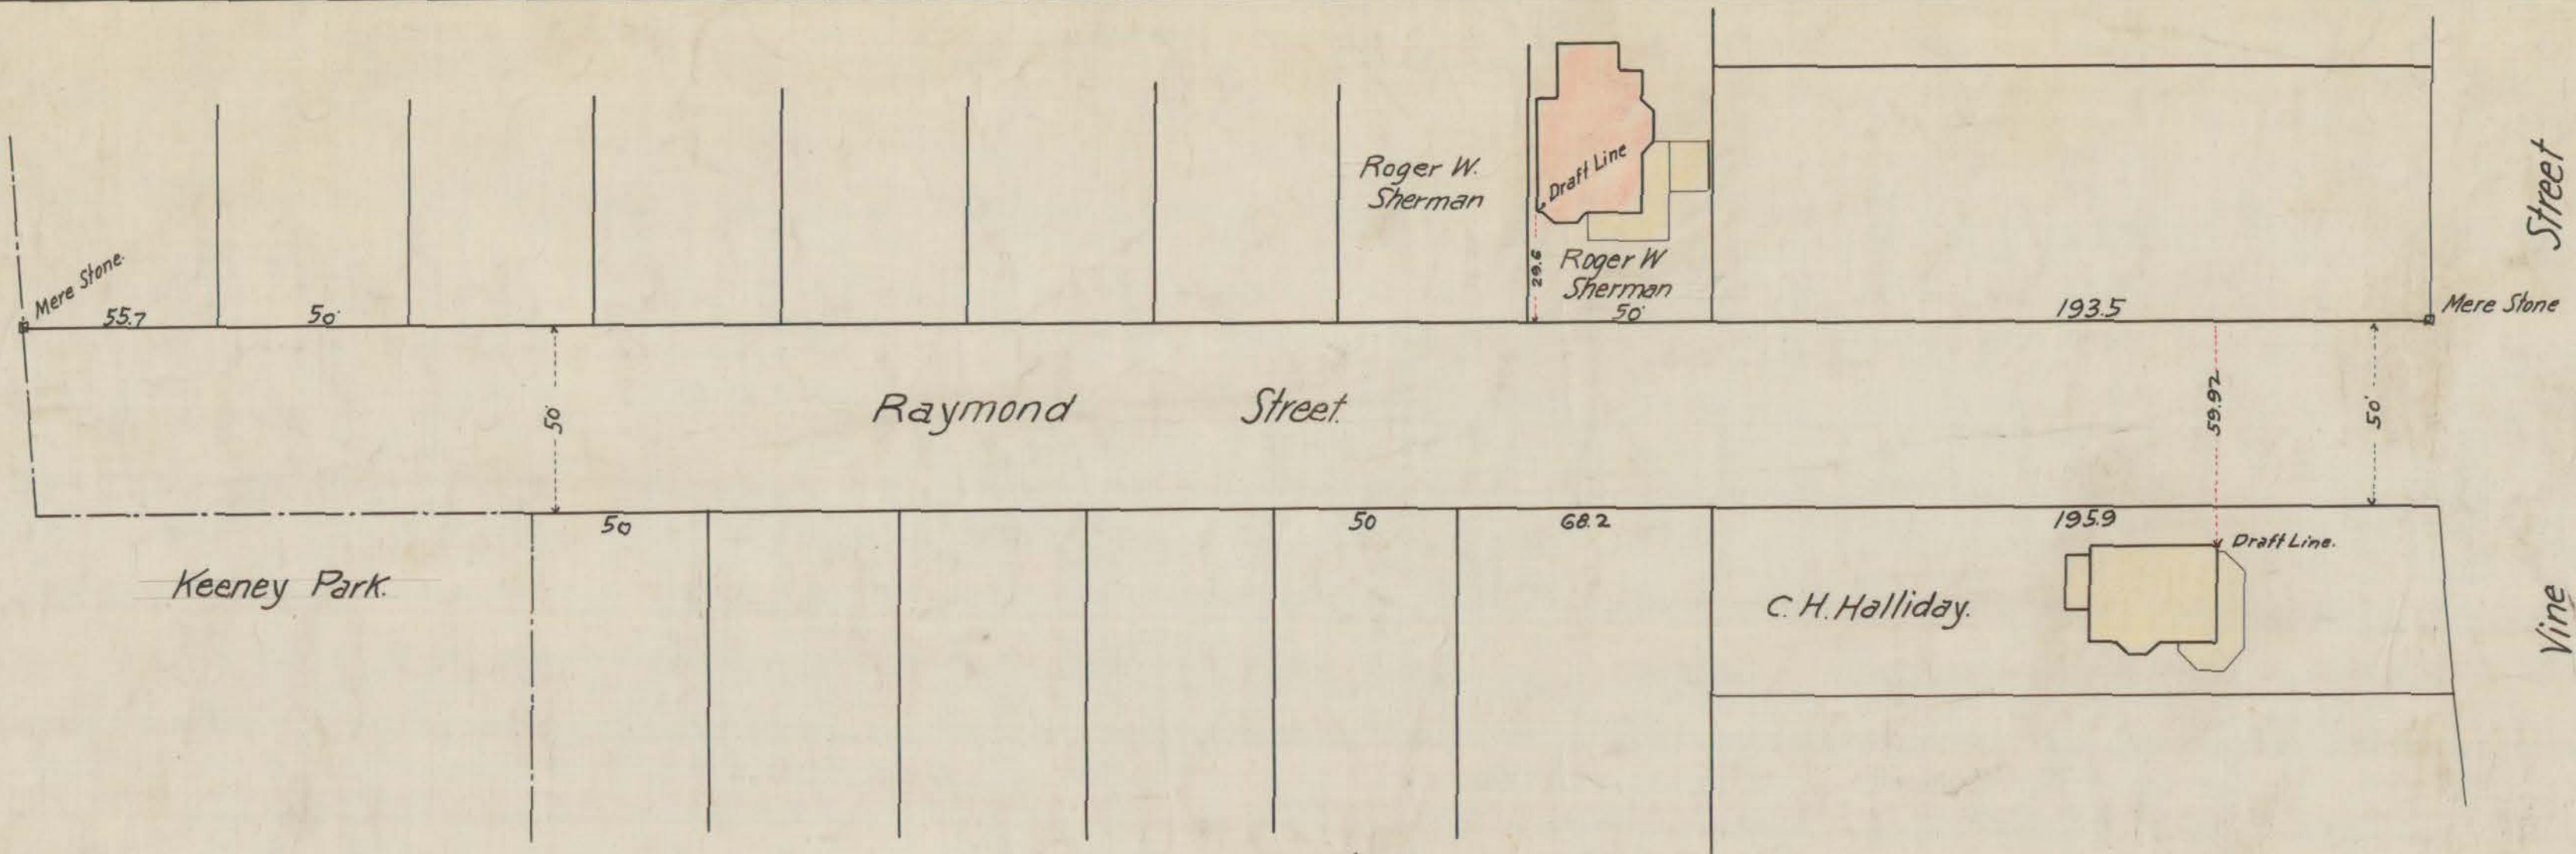

Plan of Raymond Street
Scale 1"=40' June 1900
C. B. Vorce Engr.

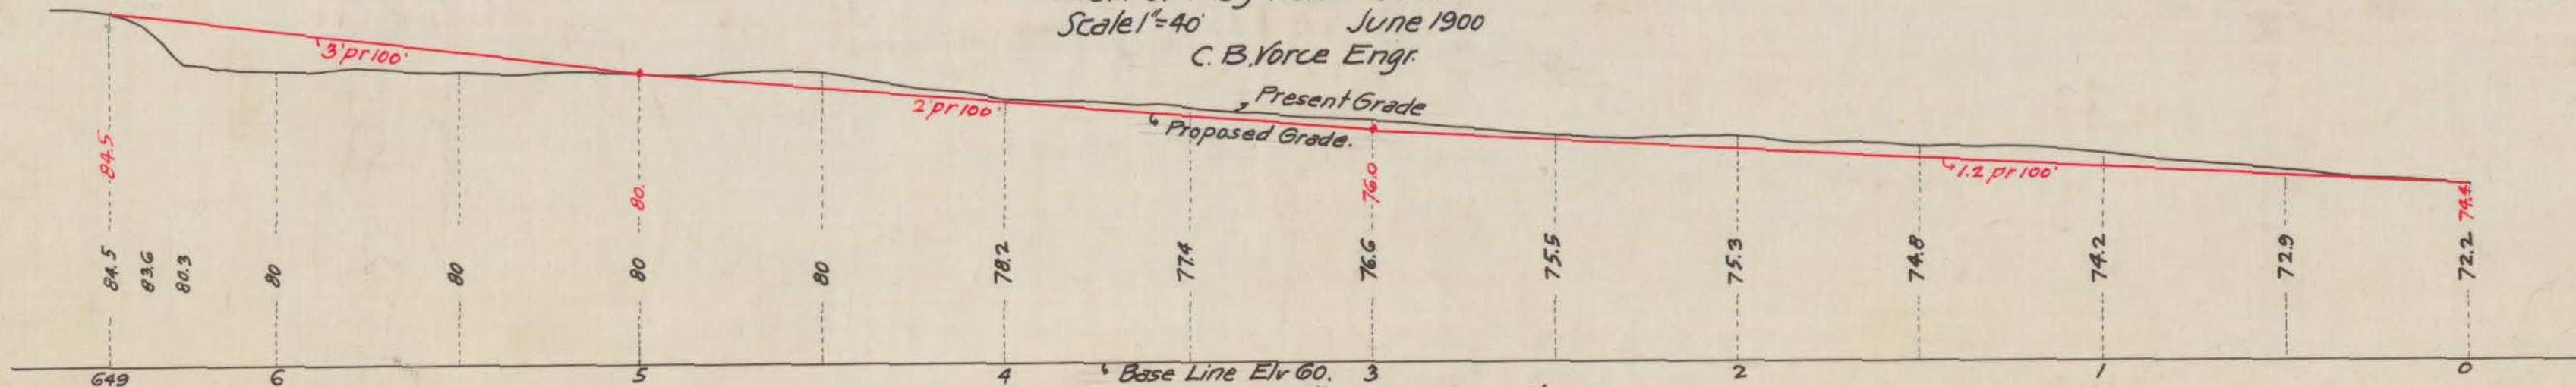

Profile Raymond Street
Horizontal Scale 1"=40' Vertical Scale 1"=10'
Bench Mark Elv 74.36 S.E. cor. bottom step
house W. side Vine St abt 300' N. of Raymond St.

SHEET 38
DRAWN BY 101
OFFICE NO. 120

22
505