

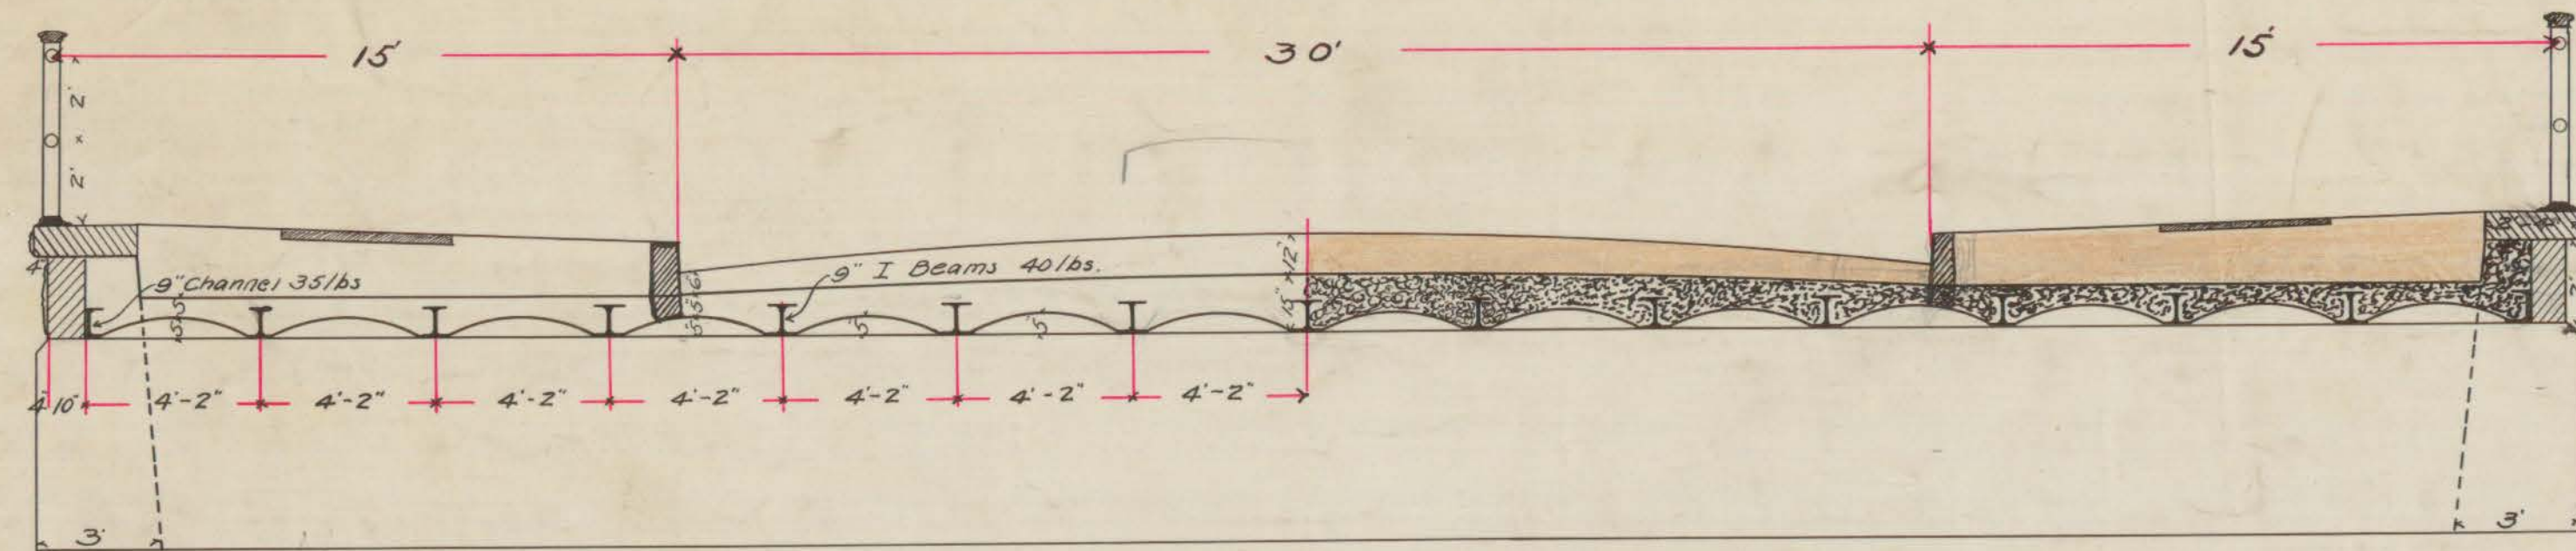


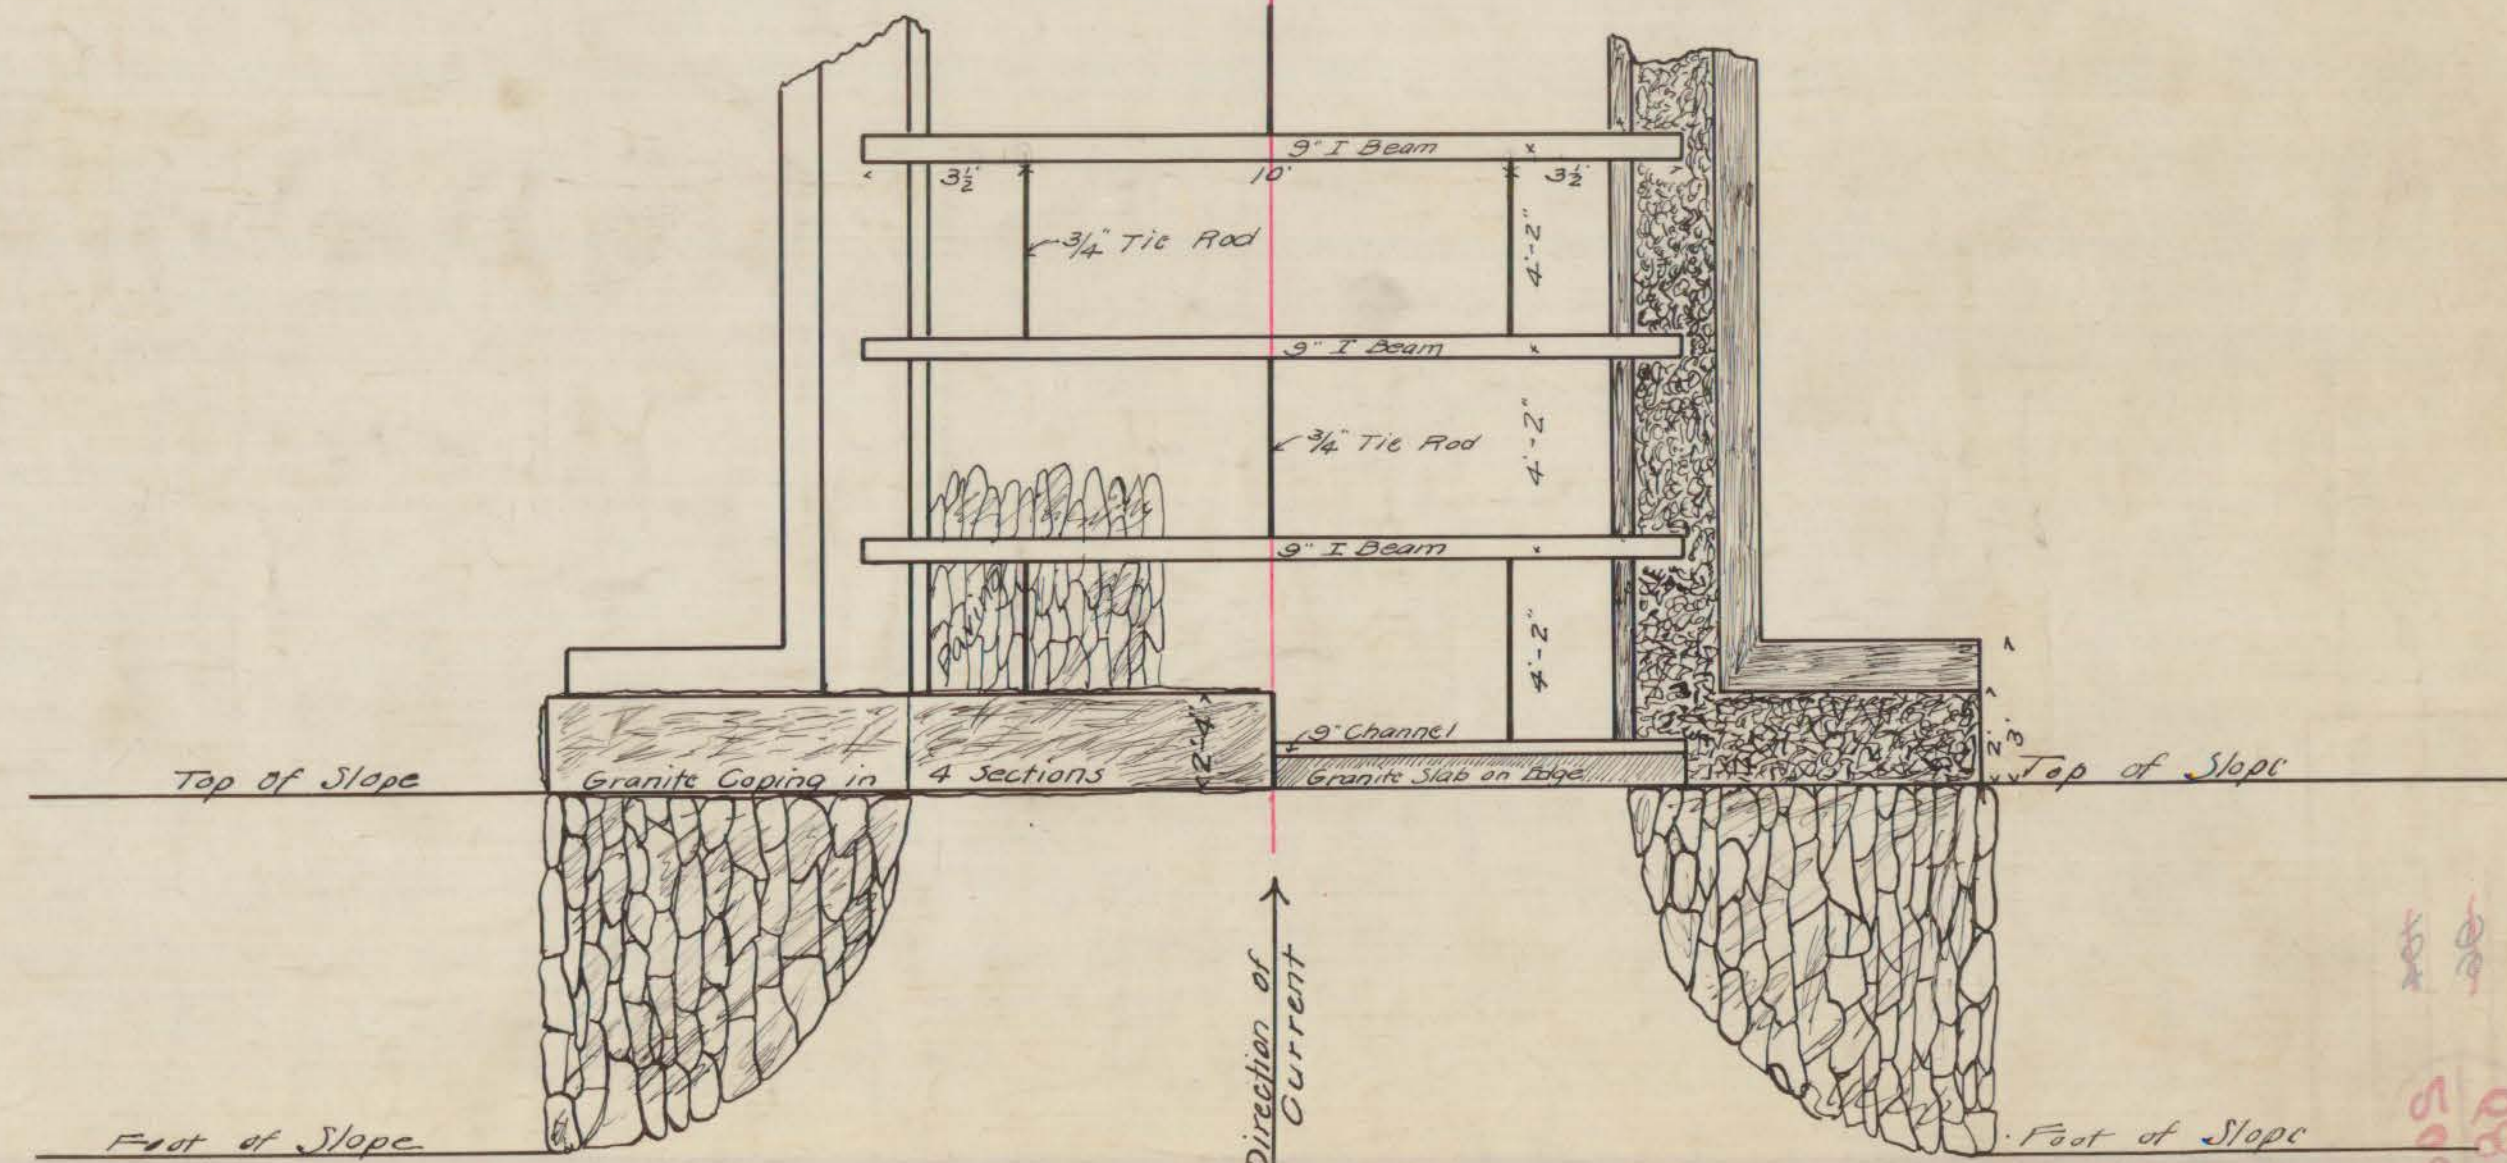

Longitudinal Section

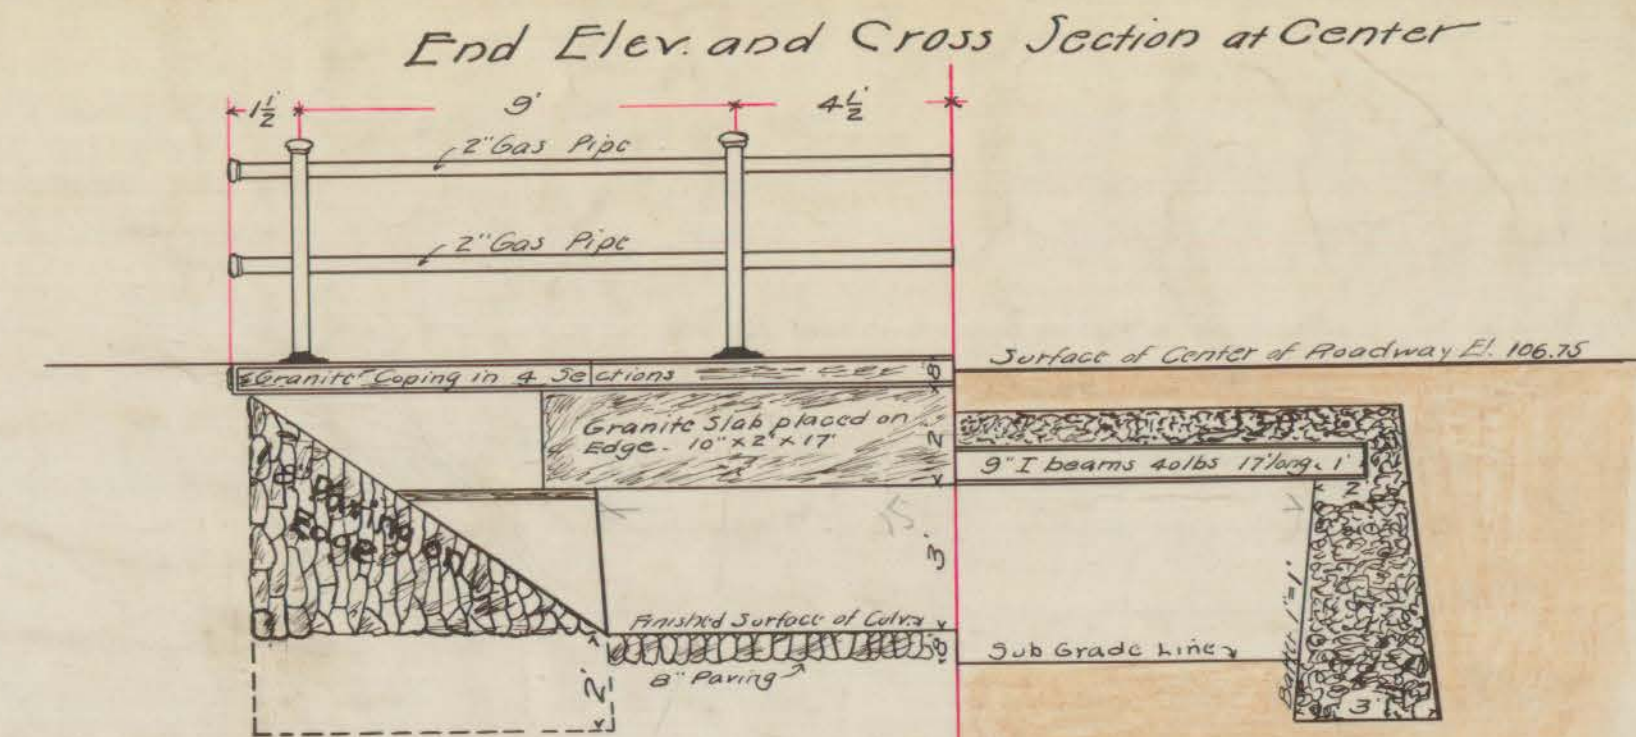

Plan of Culvert on White St,
Hartford, Conn.
Scale 1" = 4'

CITY ENGINEER'S OFFICE,
HARTFORD, CONN.
STREET & MISCELLANEOUS DEPT.
Feb. 24, 1900 Day Book No. 0797

City Engineer.