




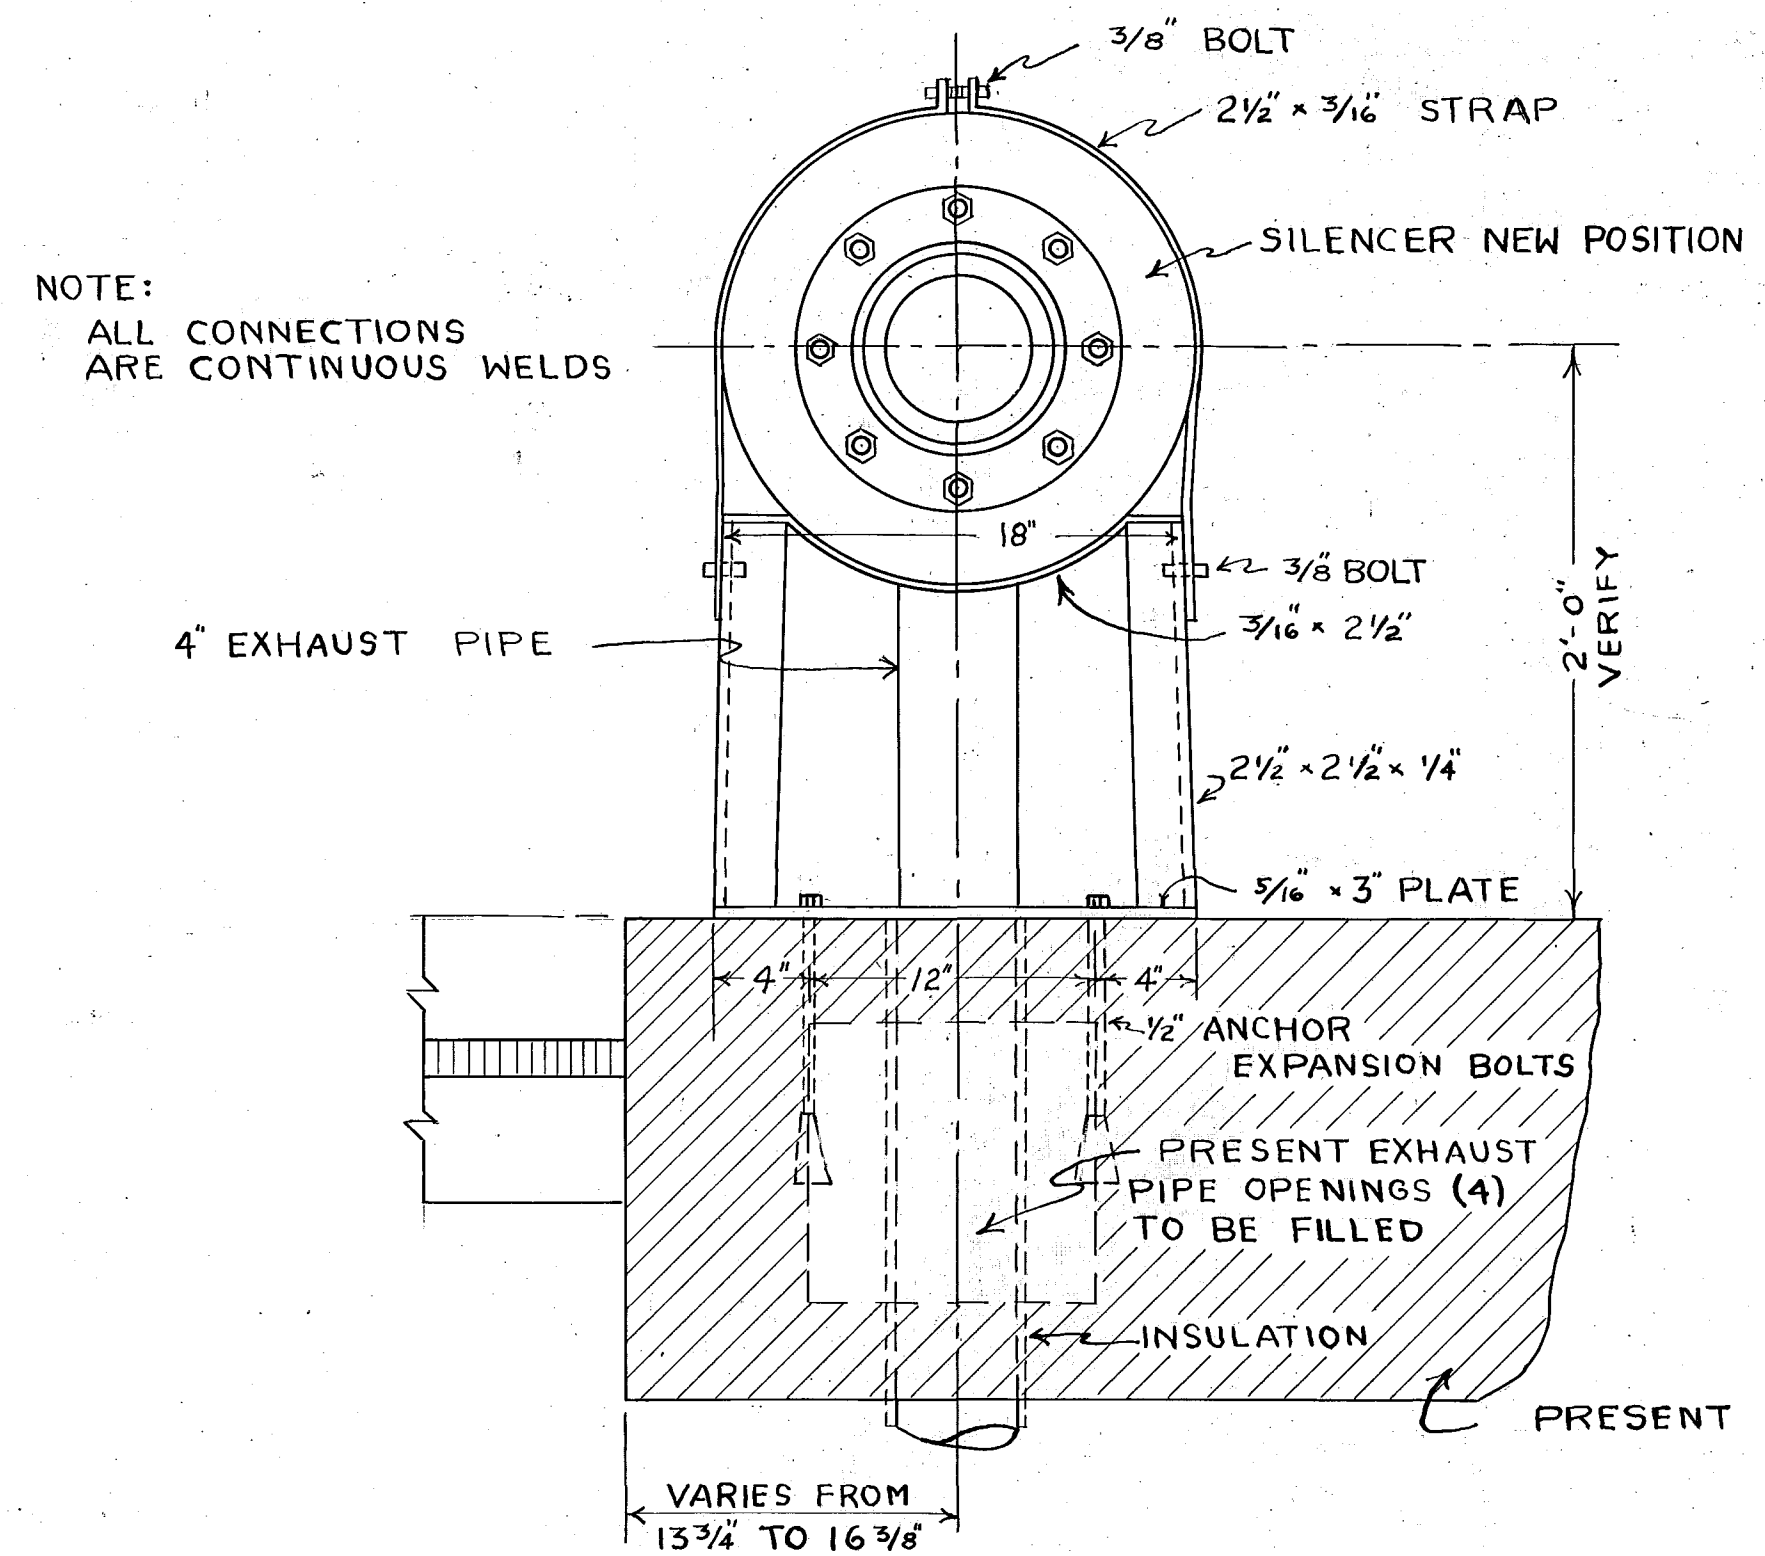


SECTION THRU WALL AND SILENCER
SCALE 1 1/2" = 1'-0"

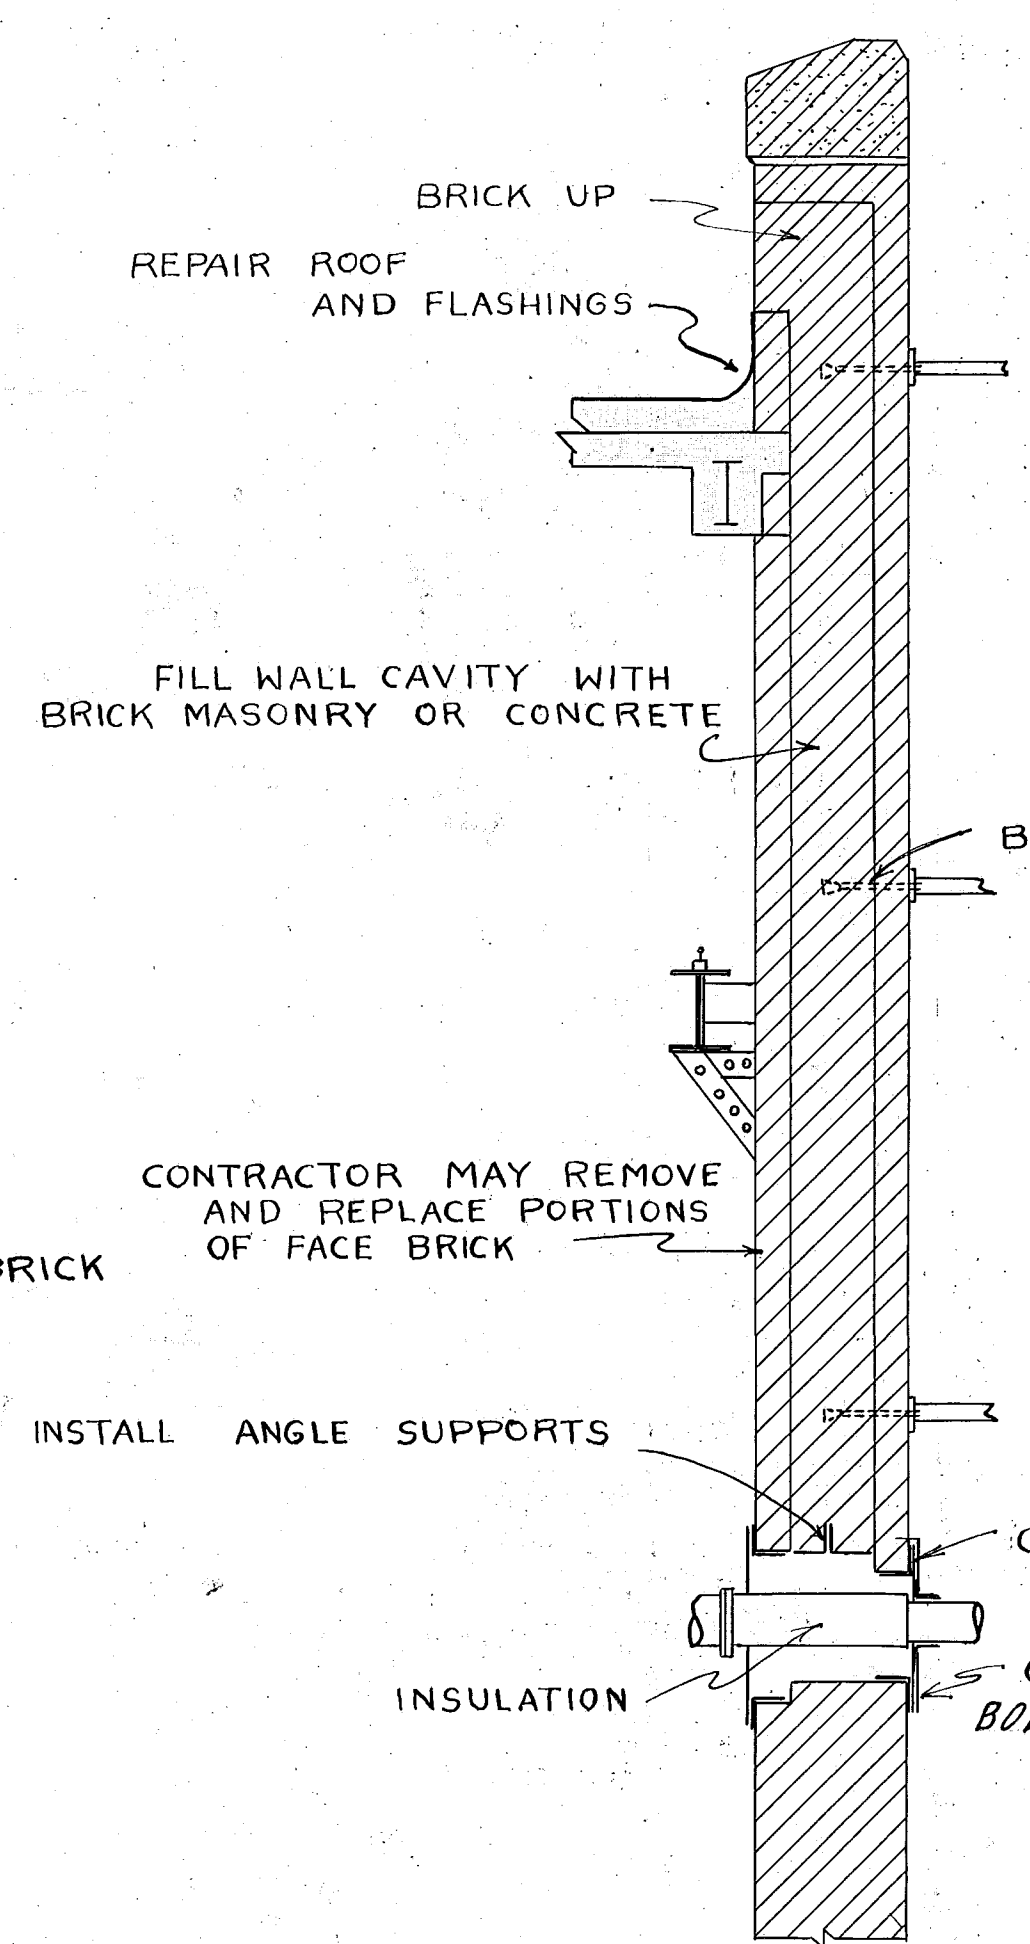


SECTION THRU WALL
SCALE 1/2" = 1'-0"

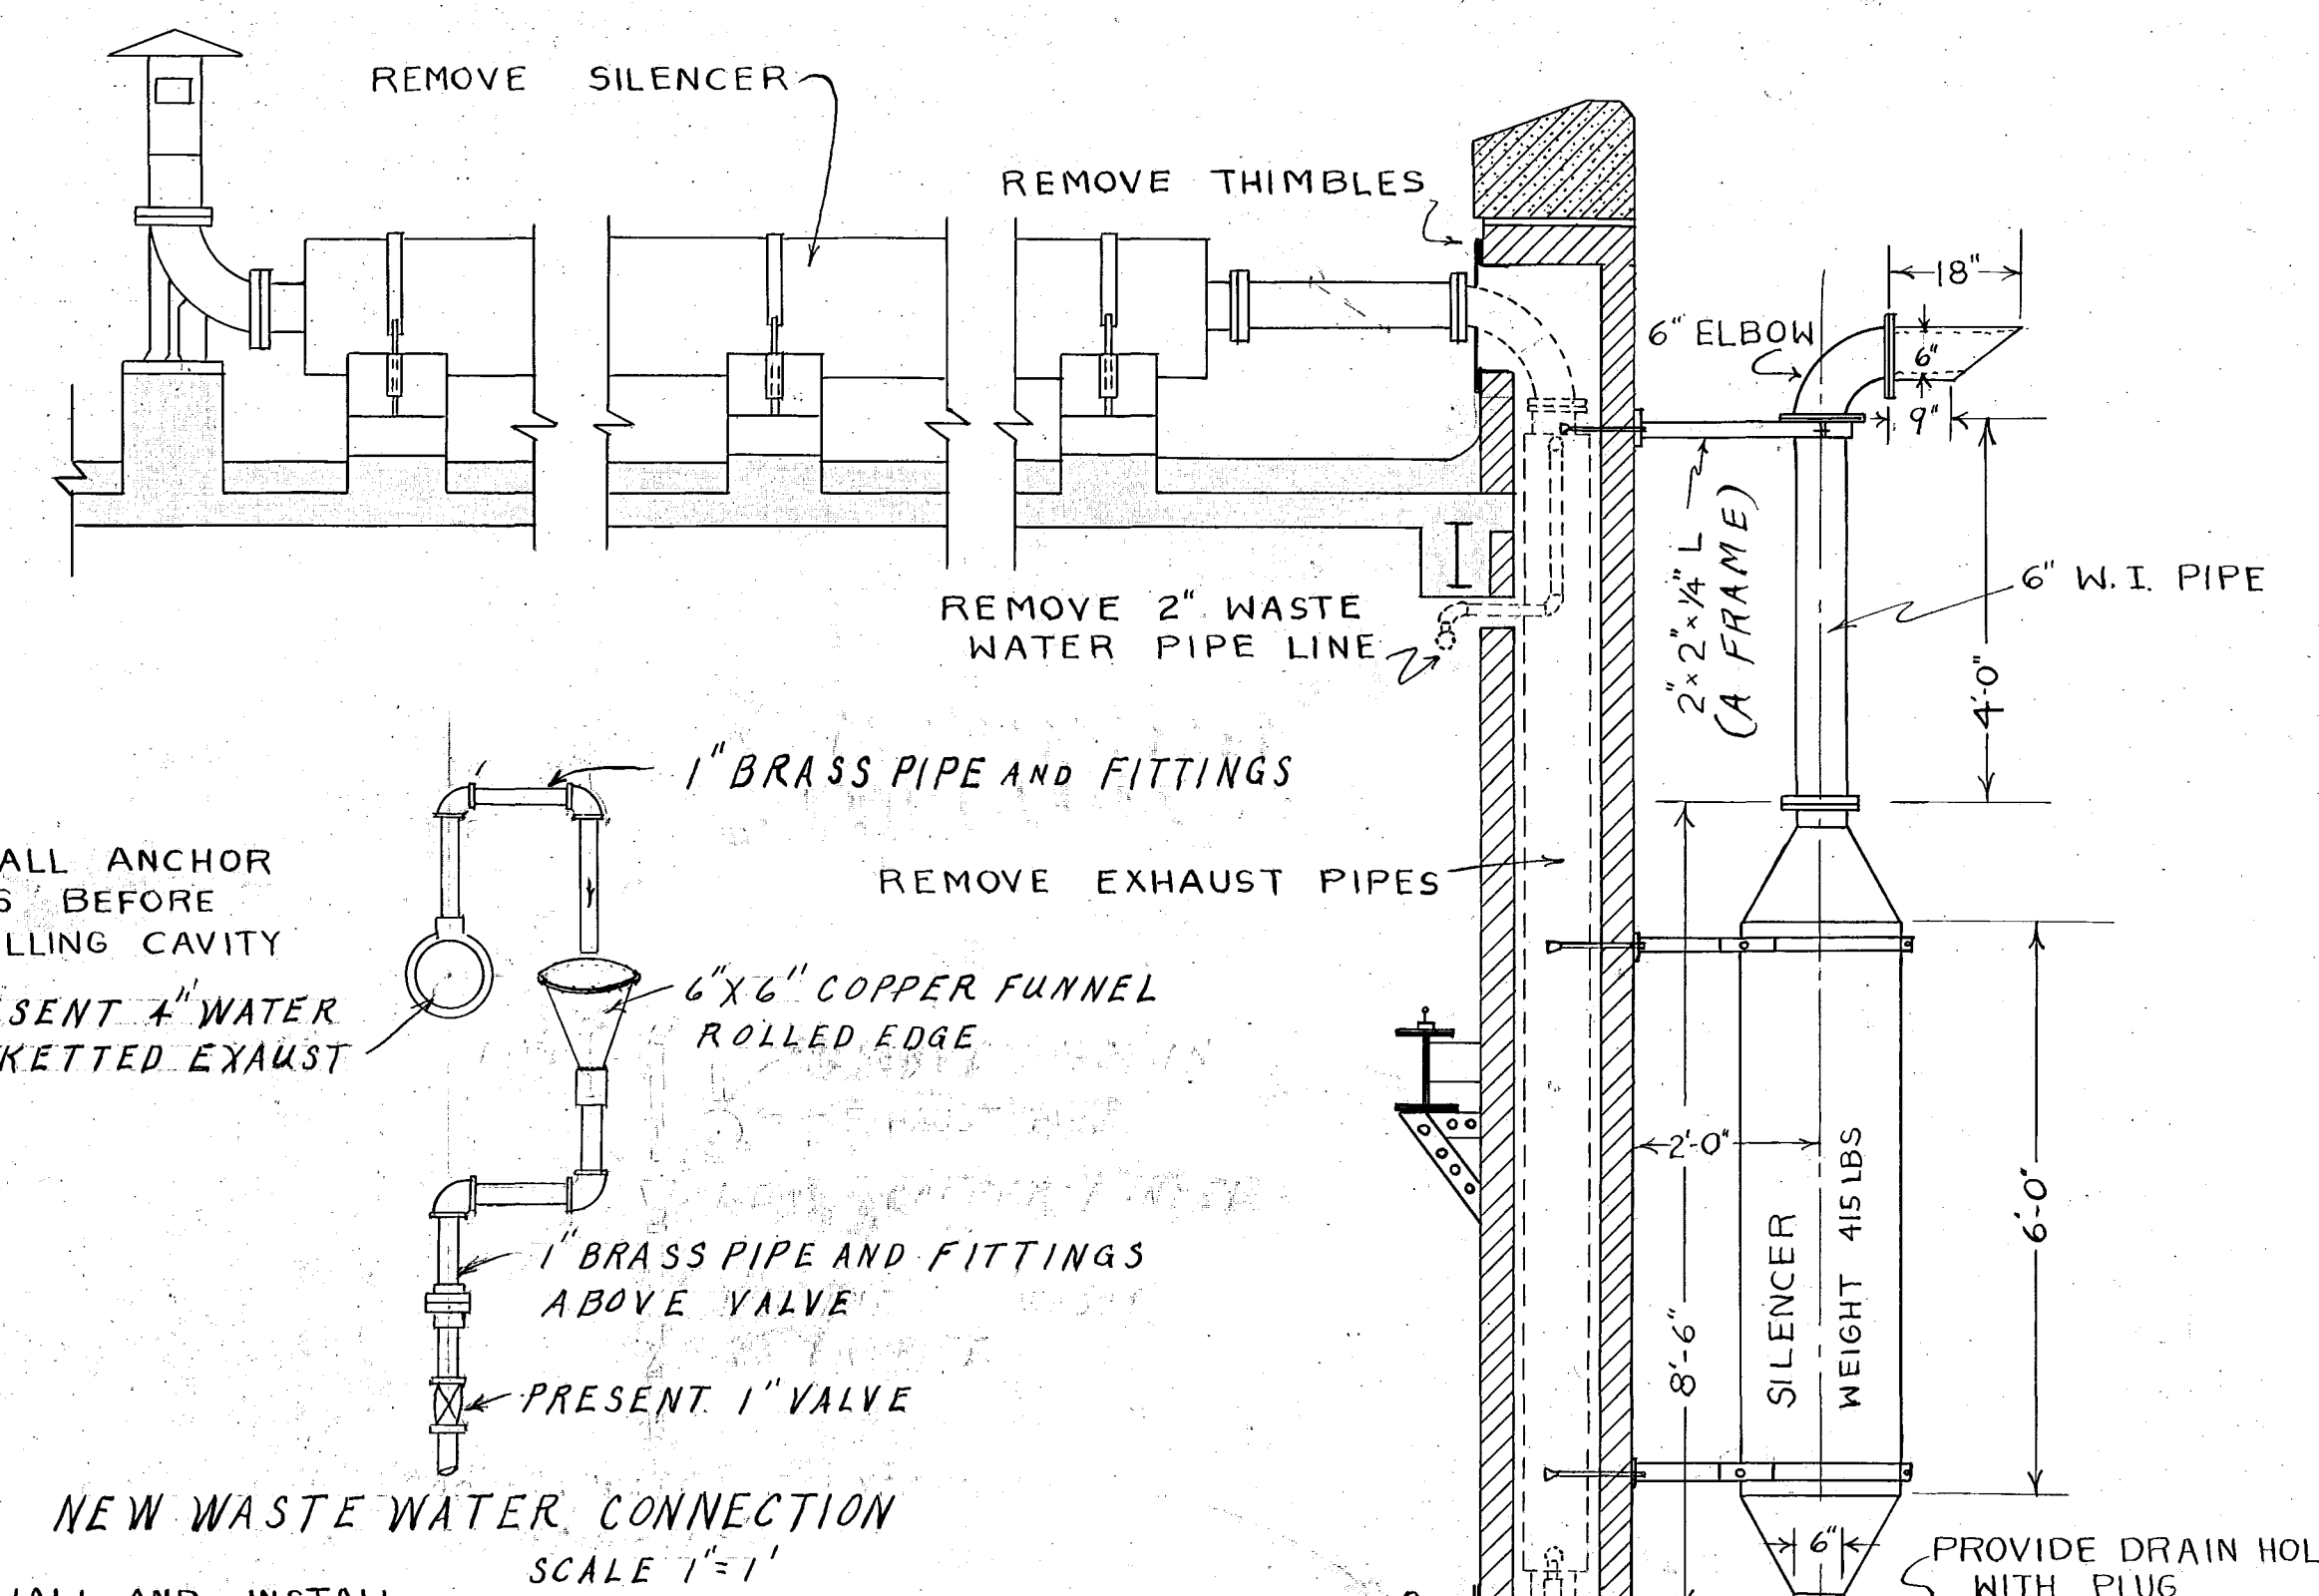


NEW WASTE WATER CONNECTION
SCALE 1" = 1'

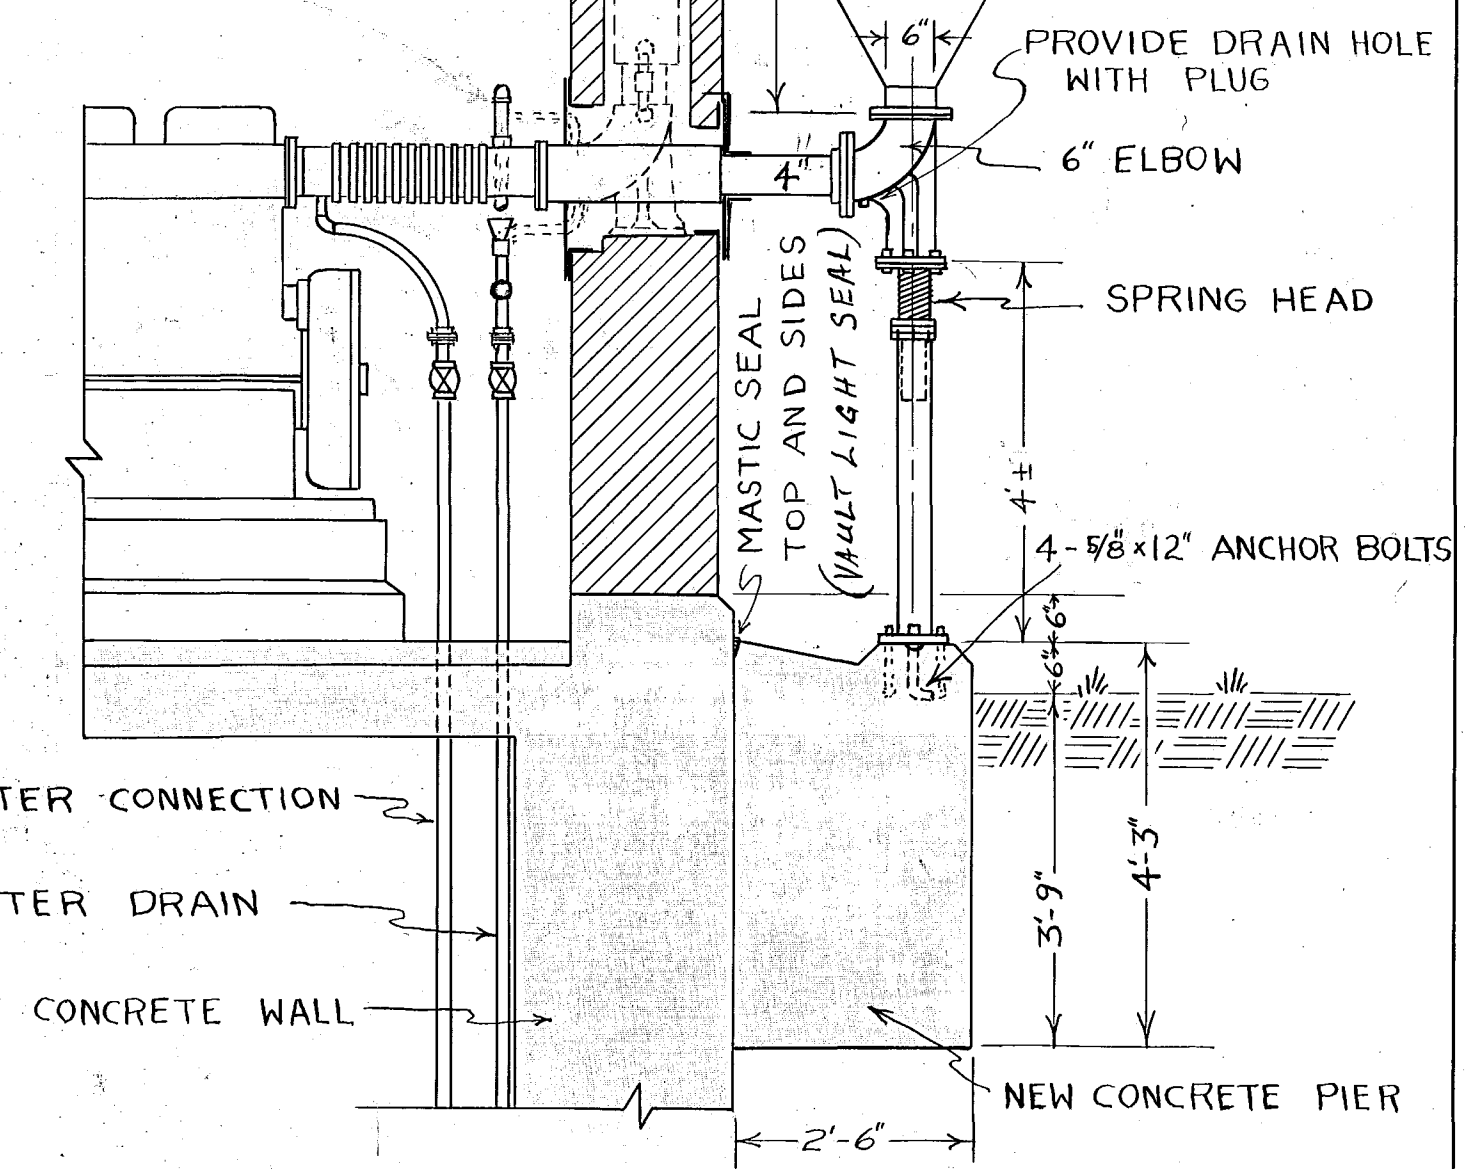


SECTION THRU ENGINE EXHAUST
SCALE 1/2" = 1'-0"

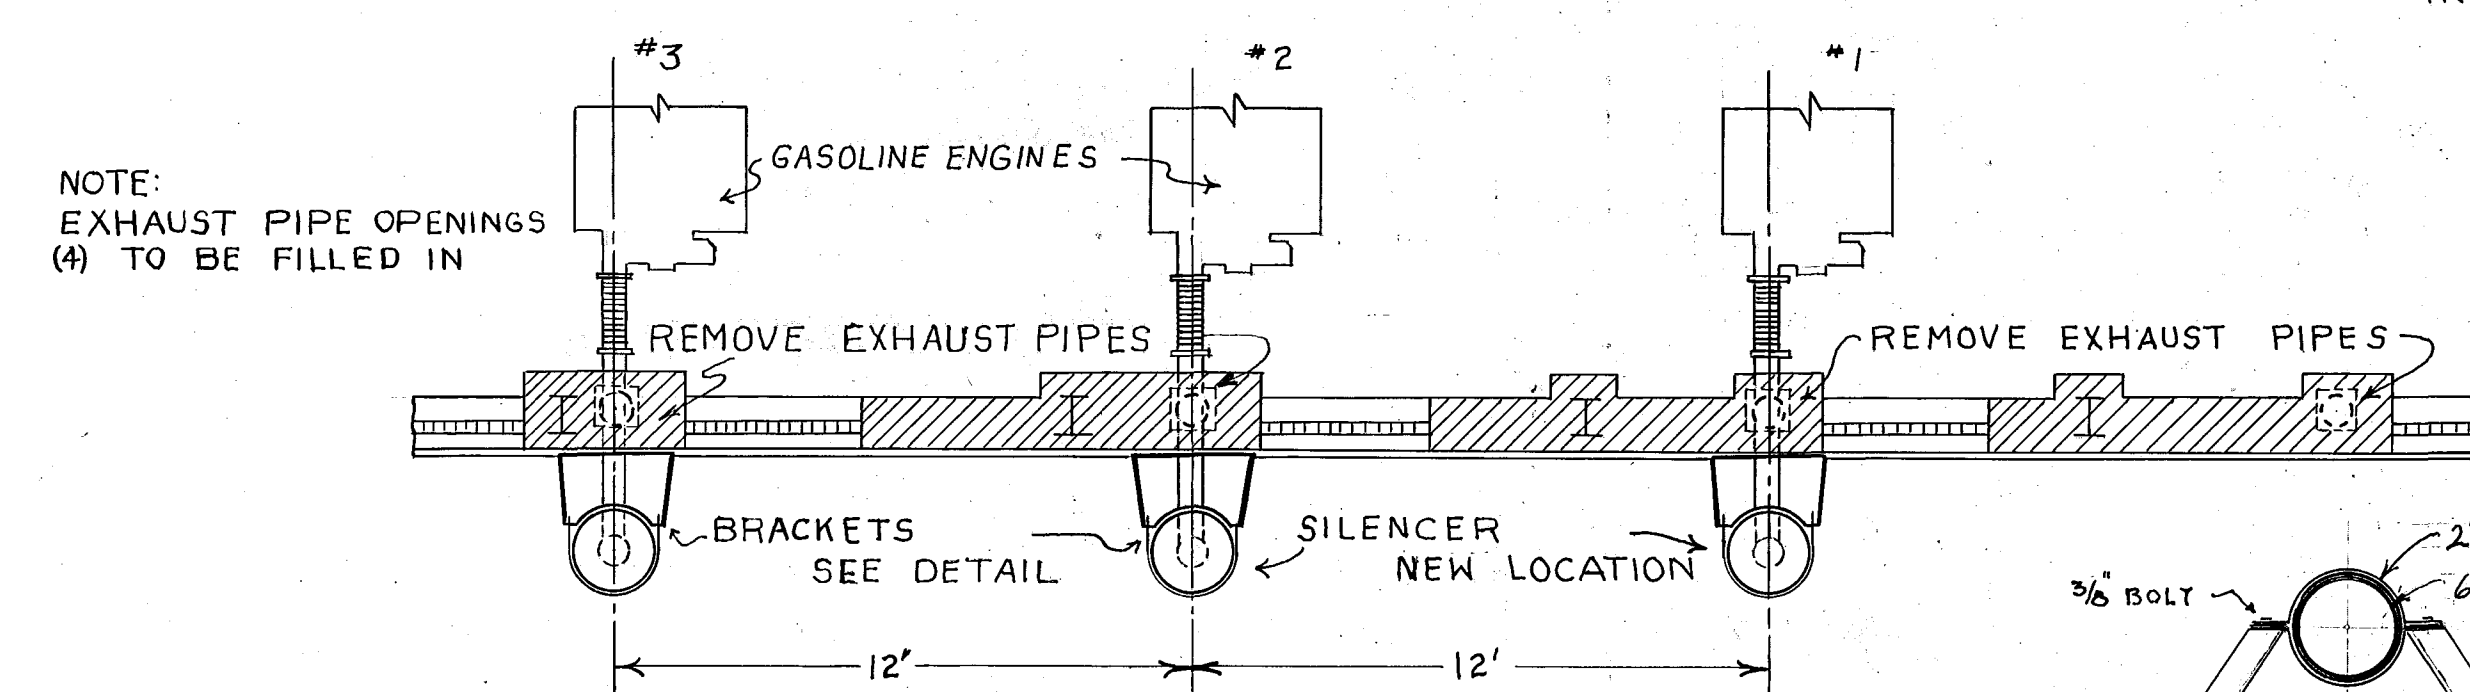


PLAN OF SILENCER
SCALE 1/4" = 1'-0"

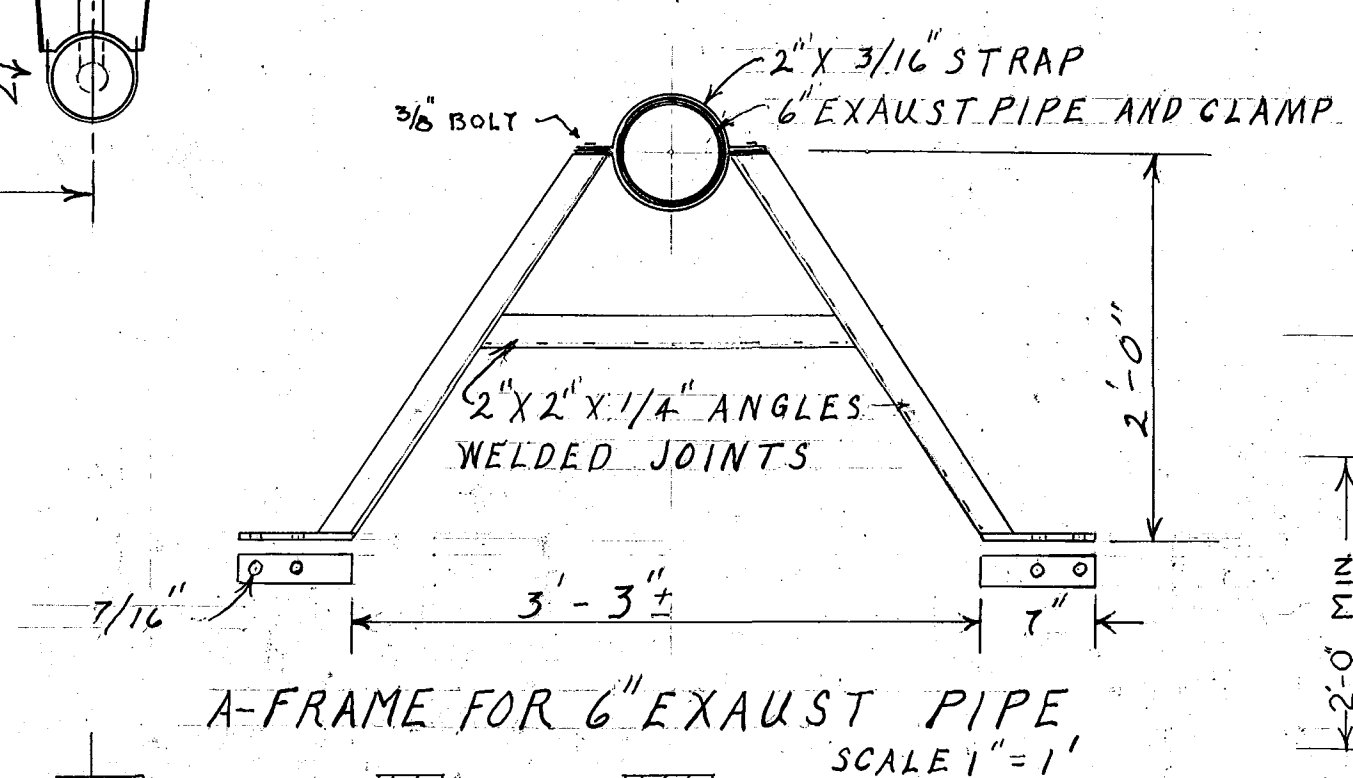


A-FRAME FOR 6" EXHAUST PIPE
SCALE 1" = 1'

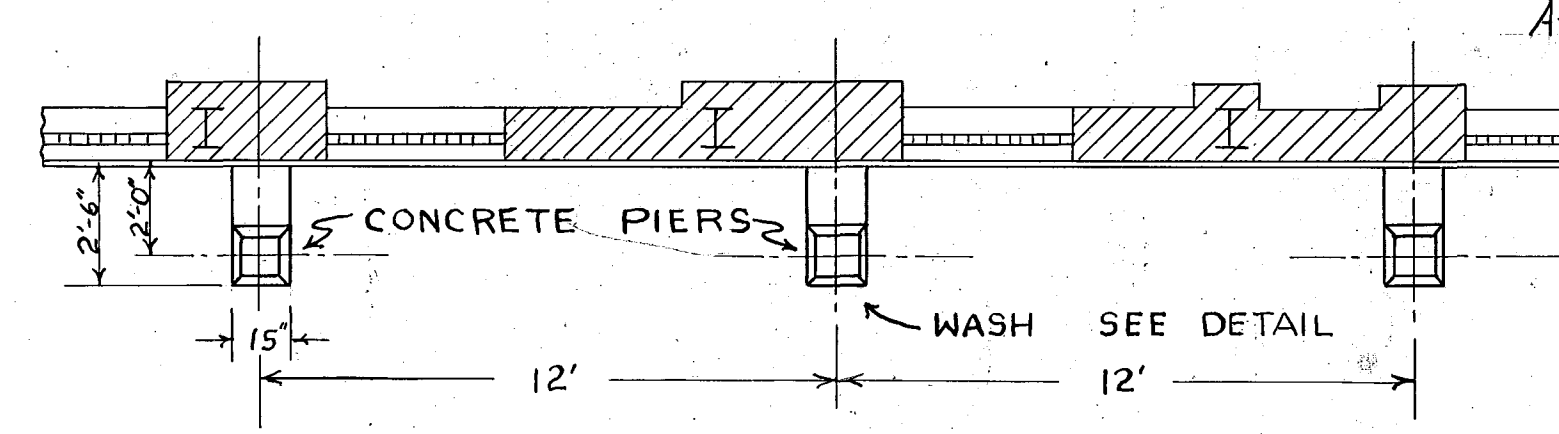

PLAN OF PIERS
SCALE 1/4" = 1'-0"

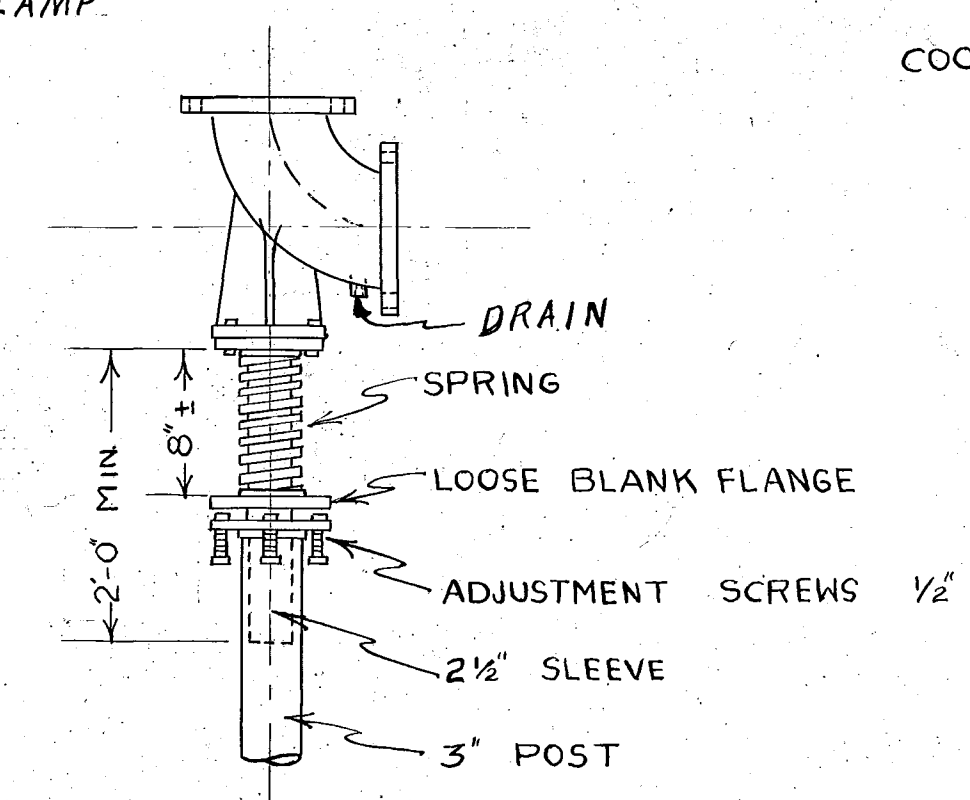

ADJUSTABLE SPRING HEAD
SCALE 1" = 1'-0"

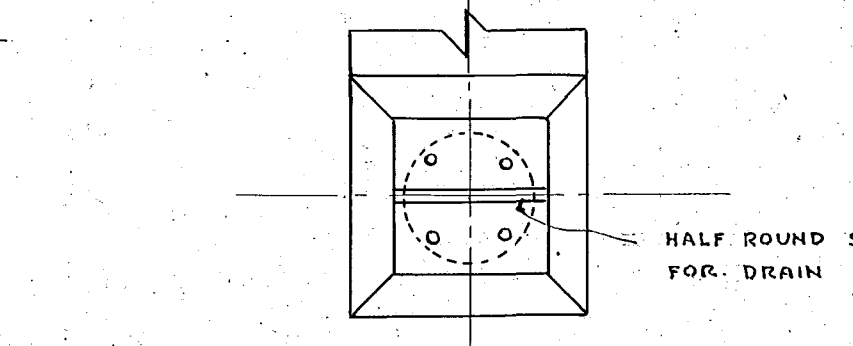

PLAN OF ANCHOR BOLT LOCATION
SCALE 1" = 1'-0"

CITY OF HARTFORD, CONNECTICUT DEPARTMENT OF ENGINEERING			
NORTH MEADOWS PUMP STATION EXHAUST PIPE AND SILENCER ALTERATIONS			
SCALE AS NOTED			
SUBMITTED	RECOMMENDED	APPROVED	
Daniel J. Tencillo	Winifred W. Kelley	[Signature]	
DIVISION ENGINEER	ASS'T. CITY ENG.	CITY ENGINEER	
DESIGN & DRAW	C.L.B.	DAYBOOK NO. 09034	
TRADED	CHECK	D.J.T.	DATE JULY, 1949