

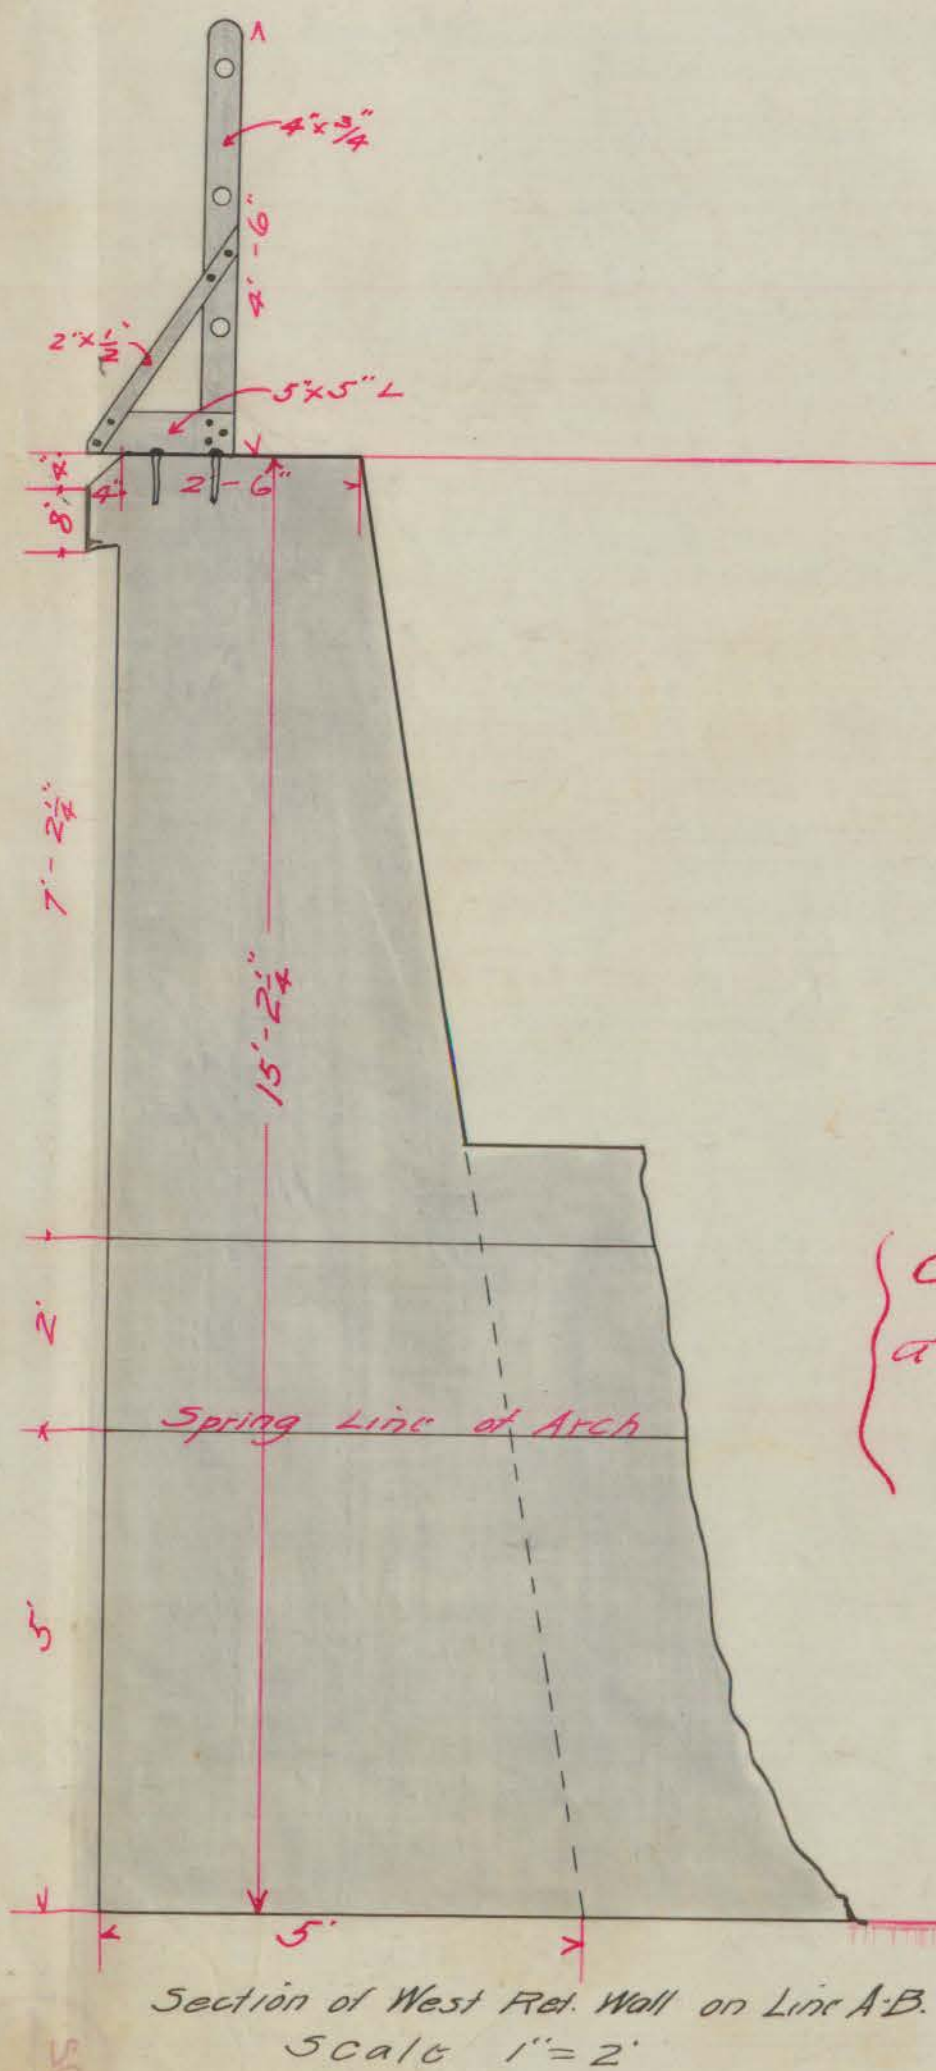


No. 2.
PLAN of Concrete Culvert
 for
LAUREL ST NEAR WARD PL.
 Scale 1"=2'

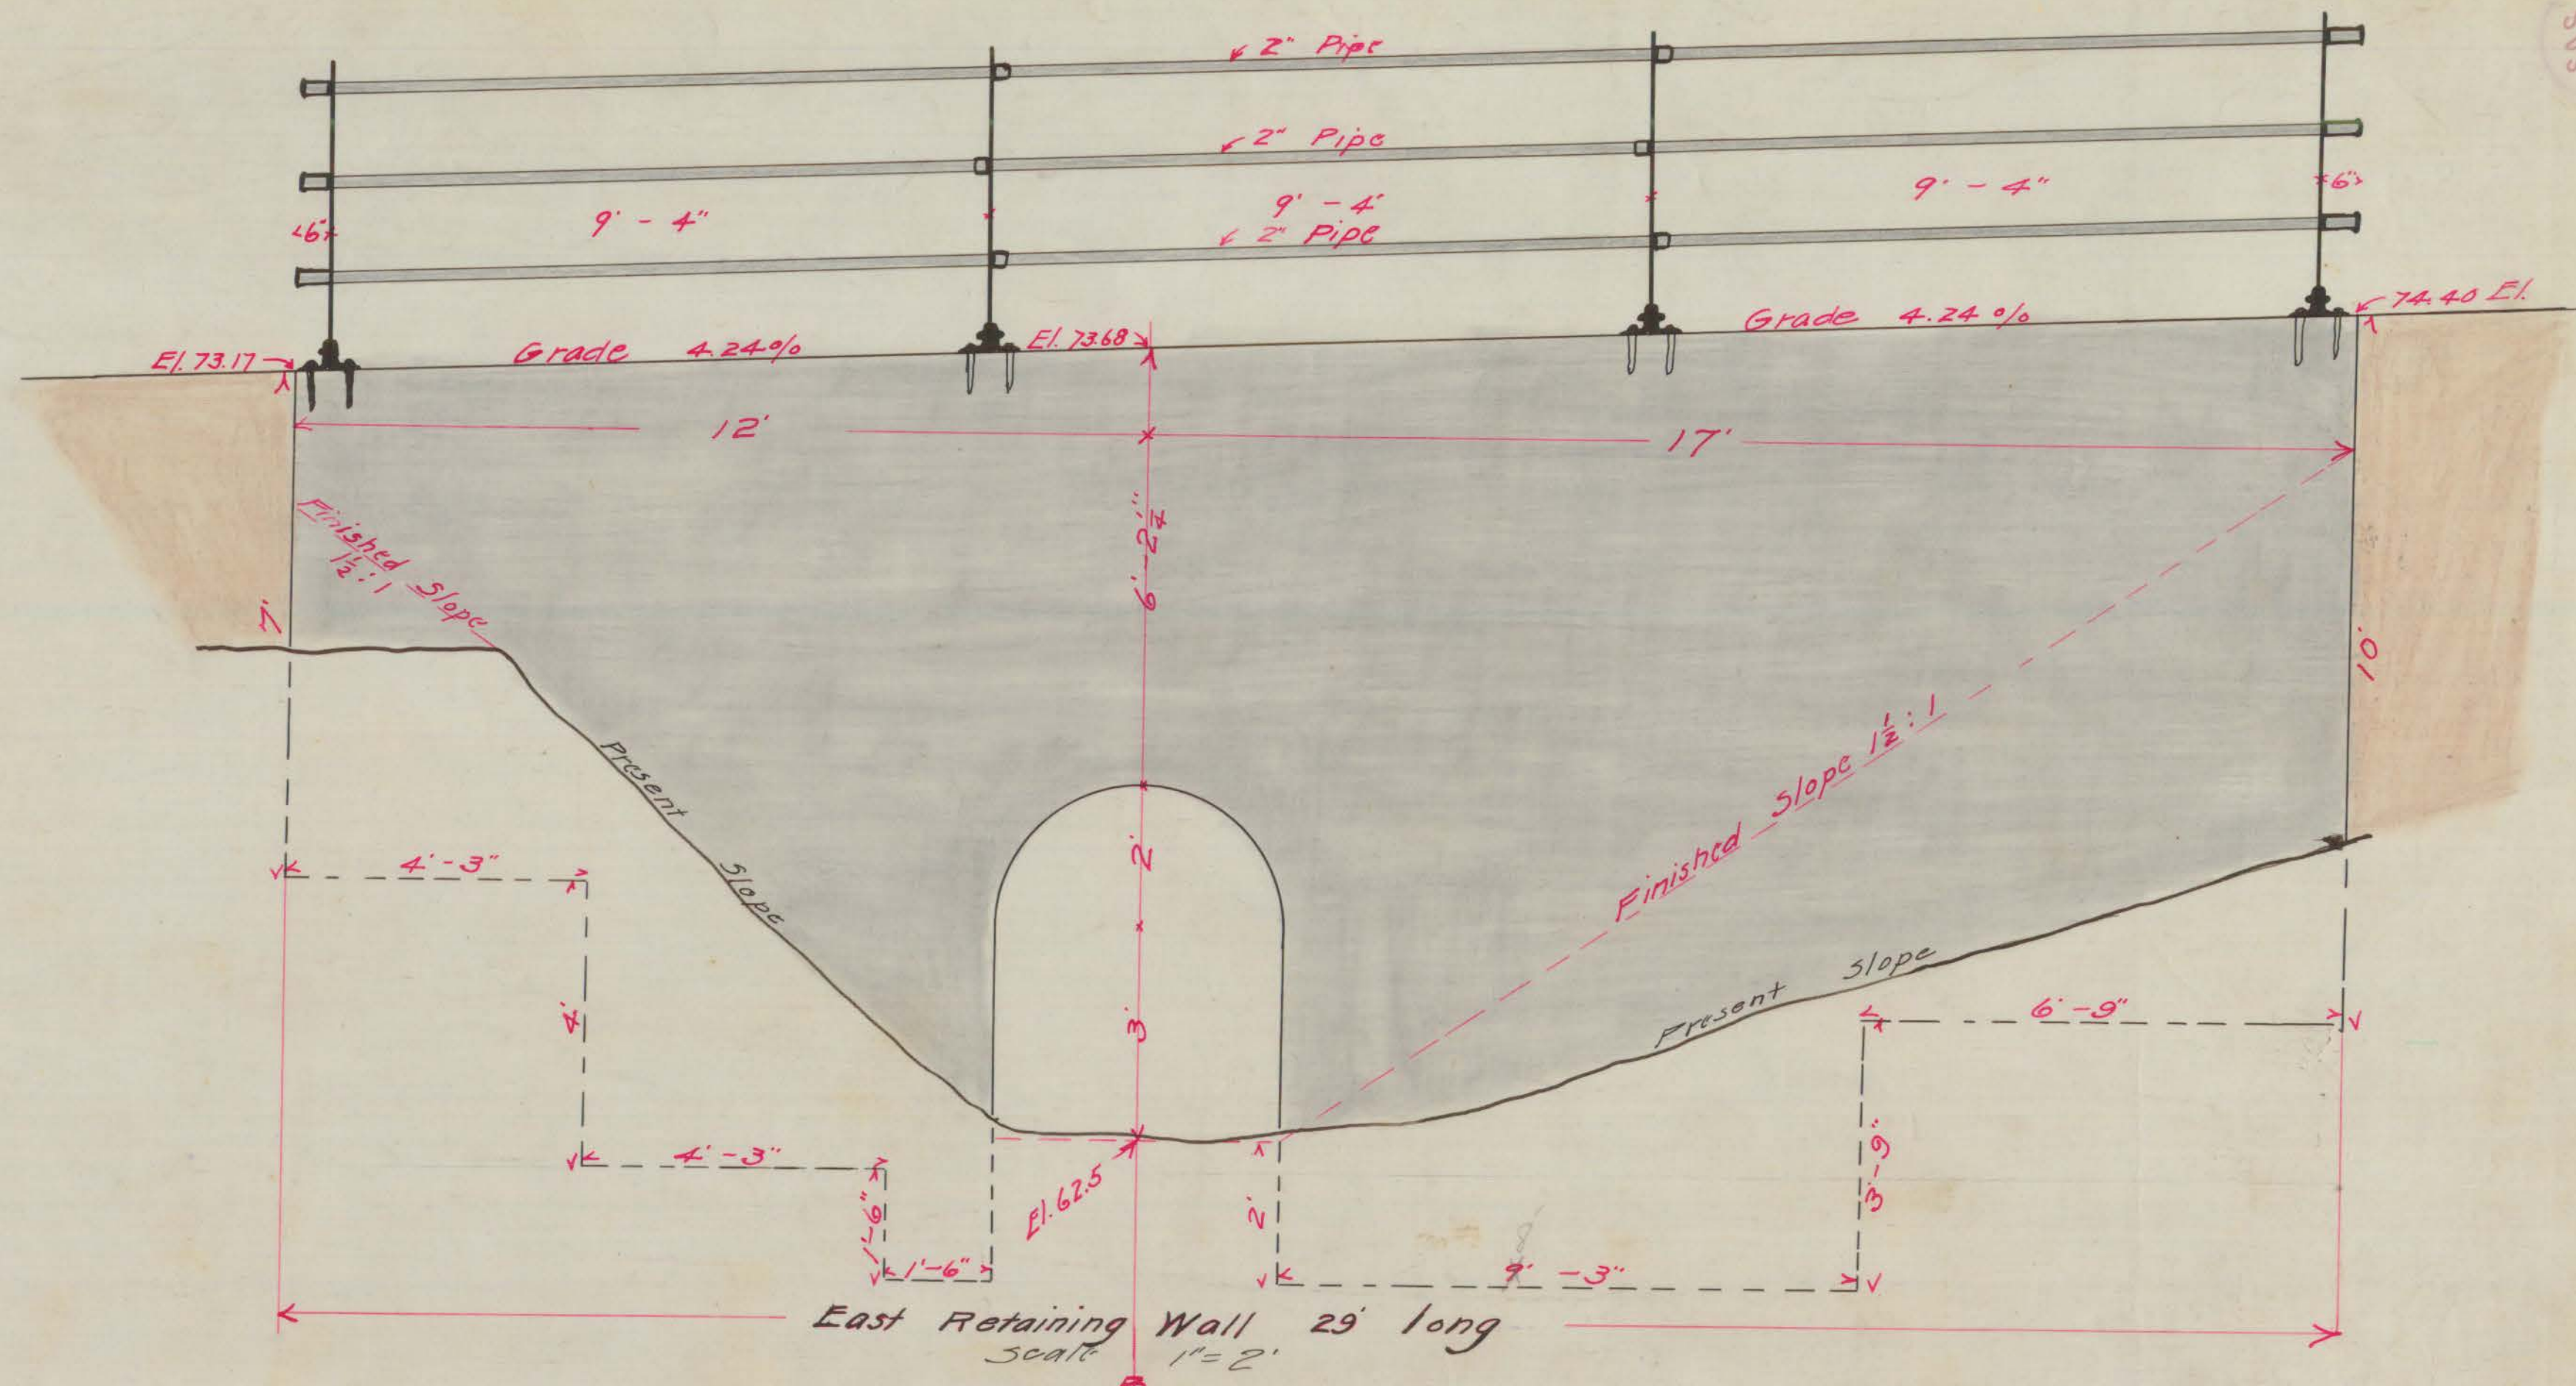

Culvert not built
 according to this plan
 See 2.
 31

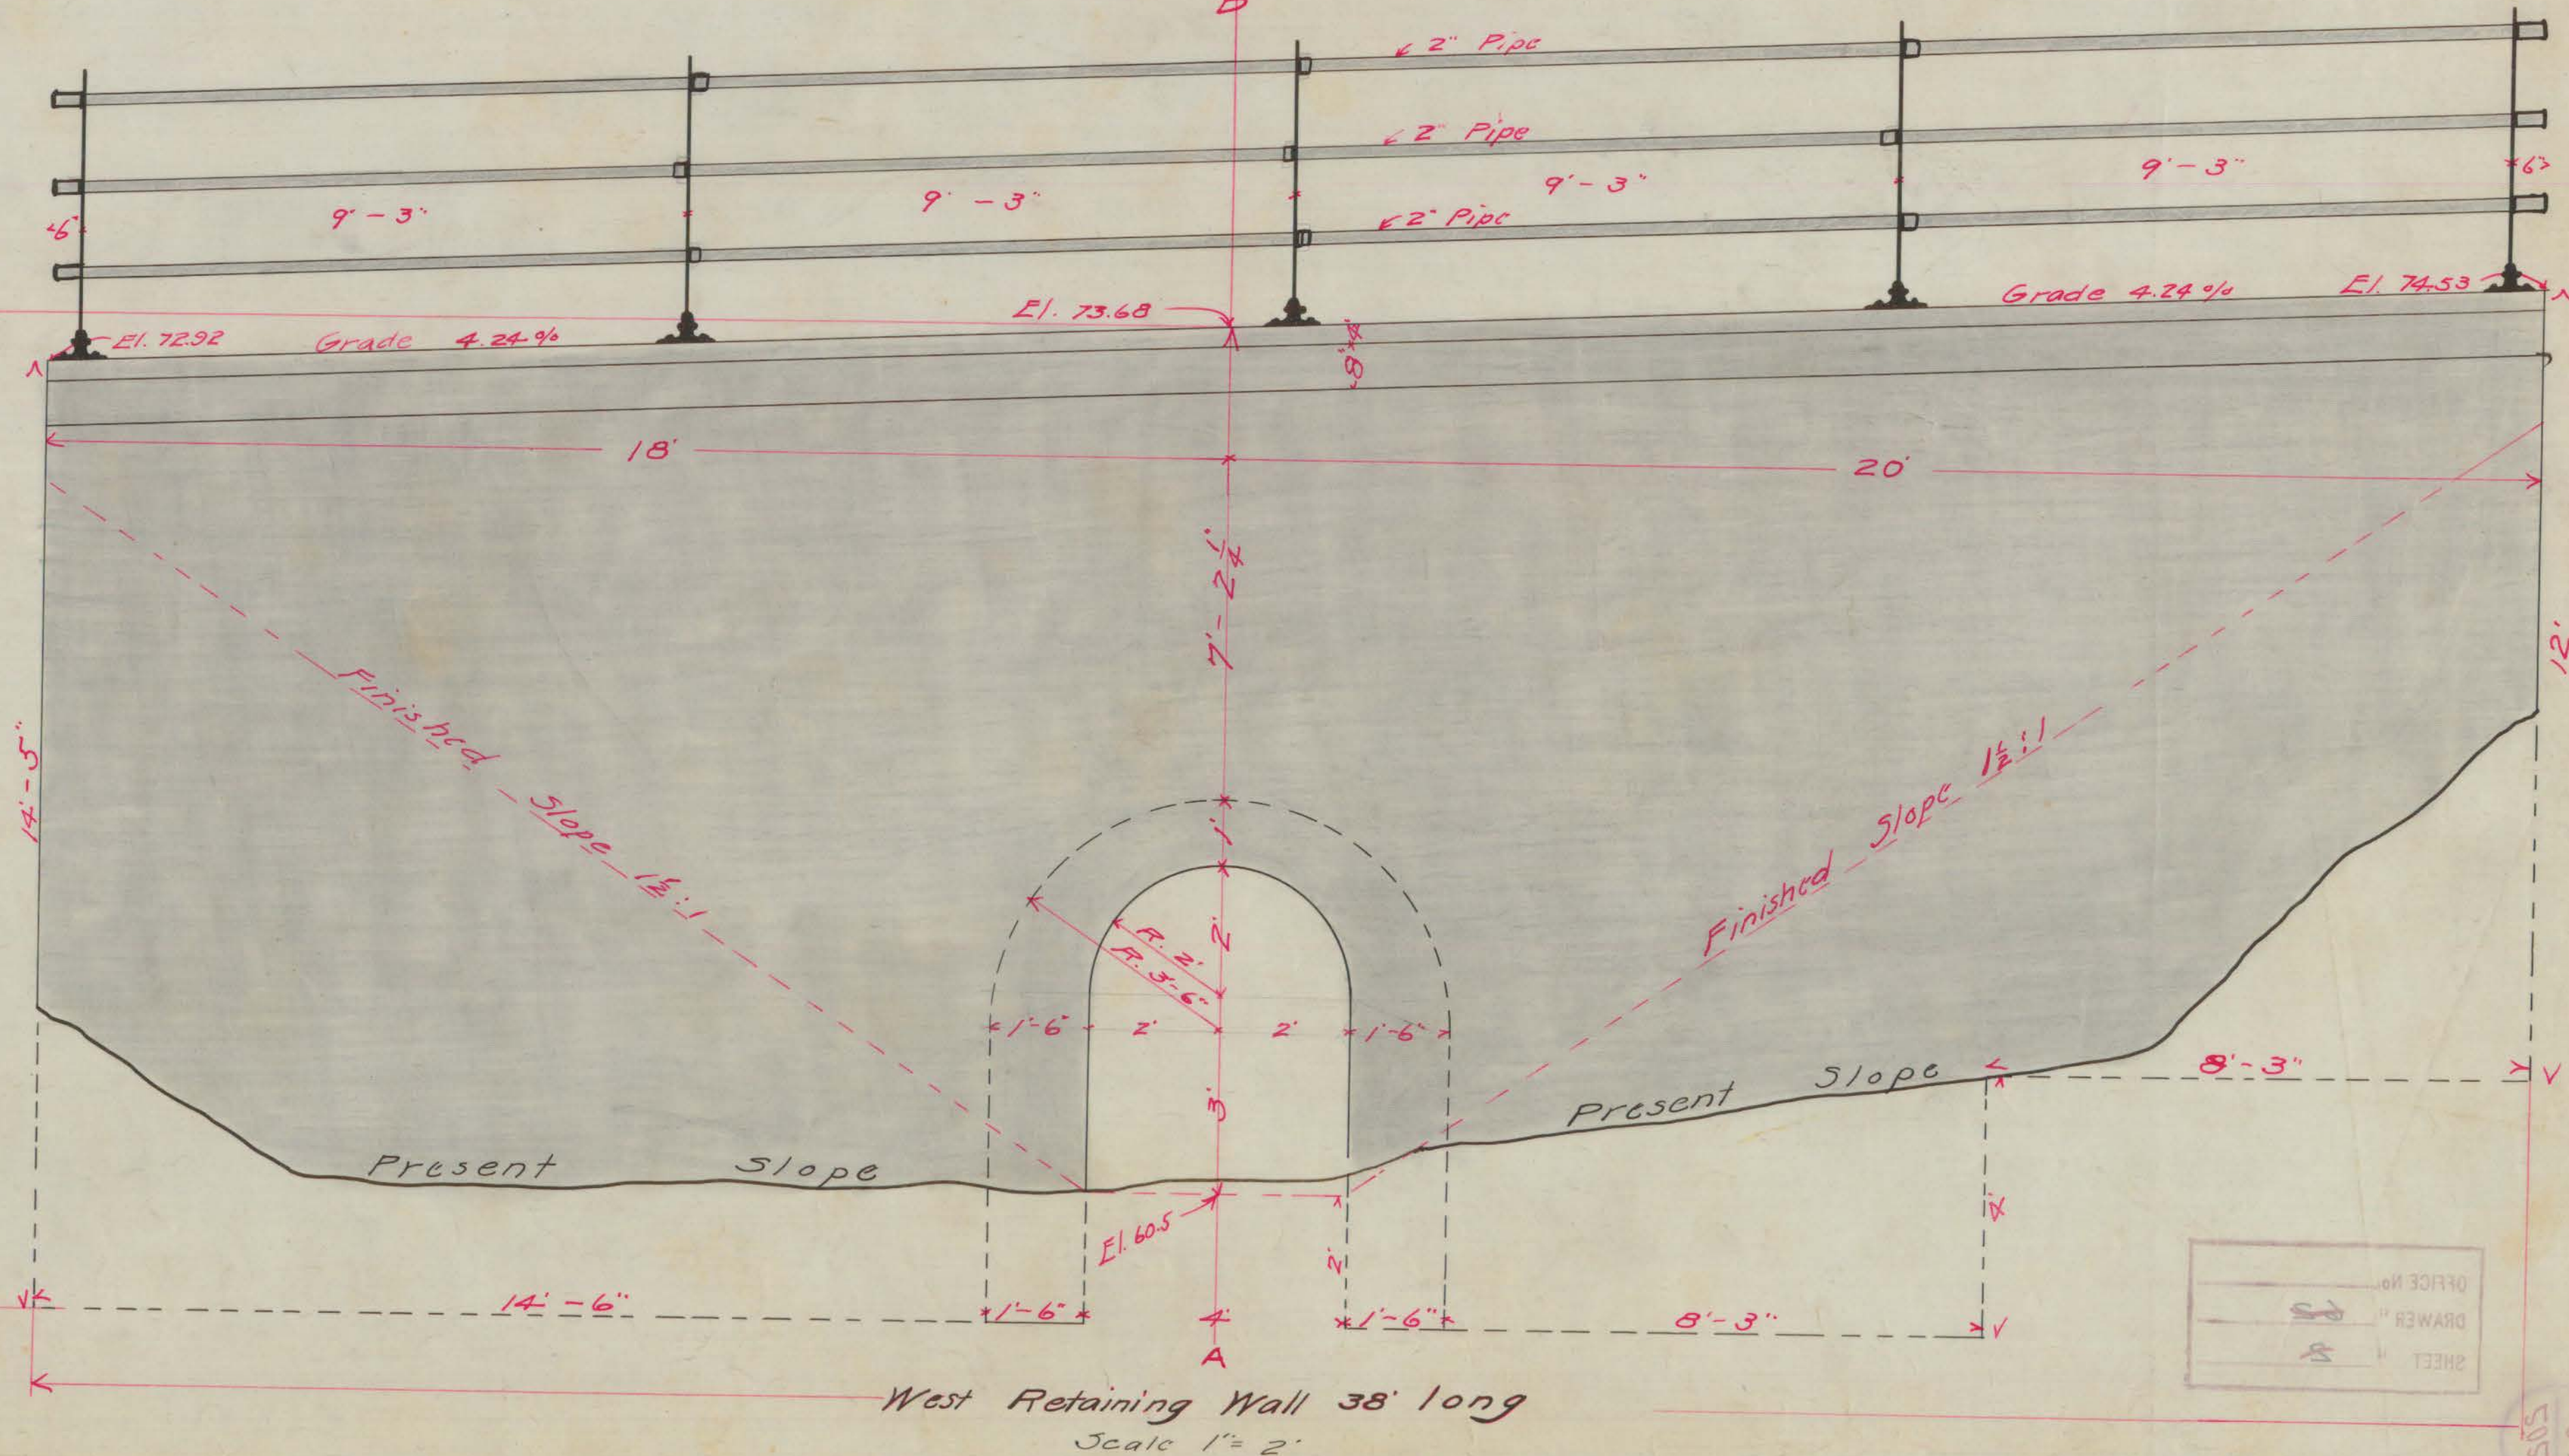

CITY ENGINEER'S OFFICE
 HARTFORD, CONN.
 STREET & MISCELLANEOUS DEPT.
 Date July 15/17 '39 Day Book No. 0617

Office No.
 DRAWN BY
 SHEET