



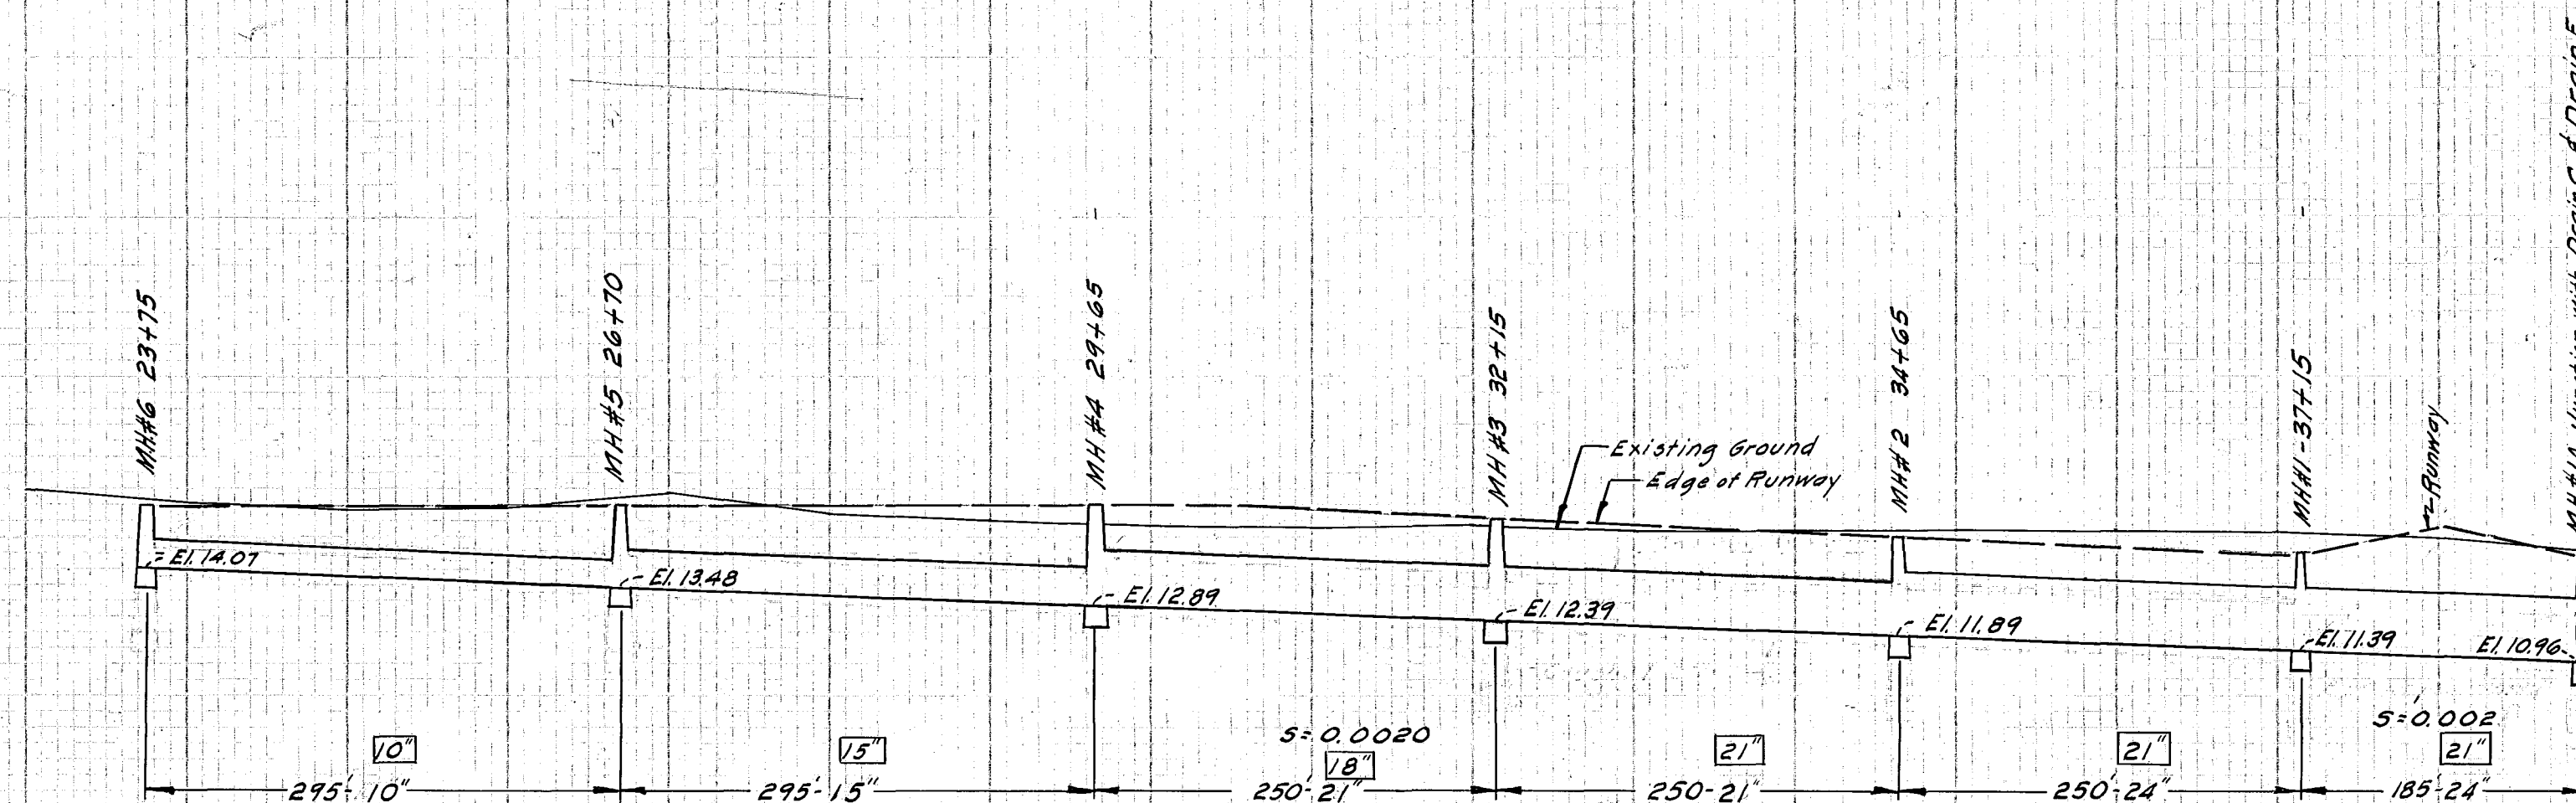

DRAIN D

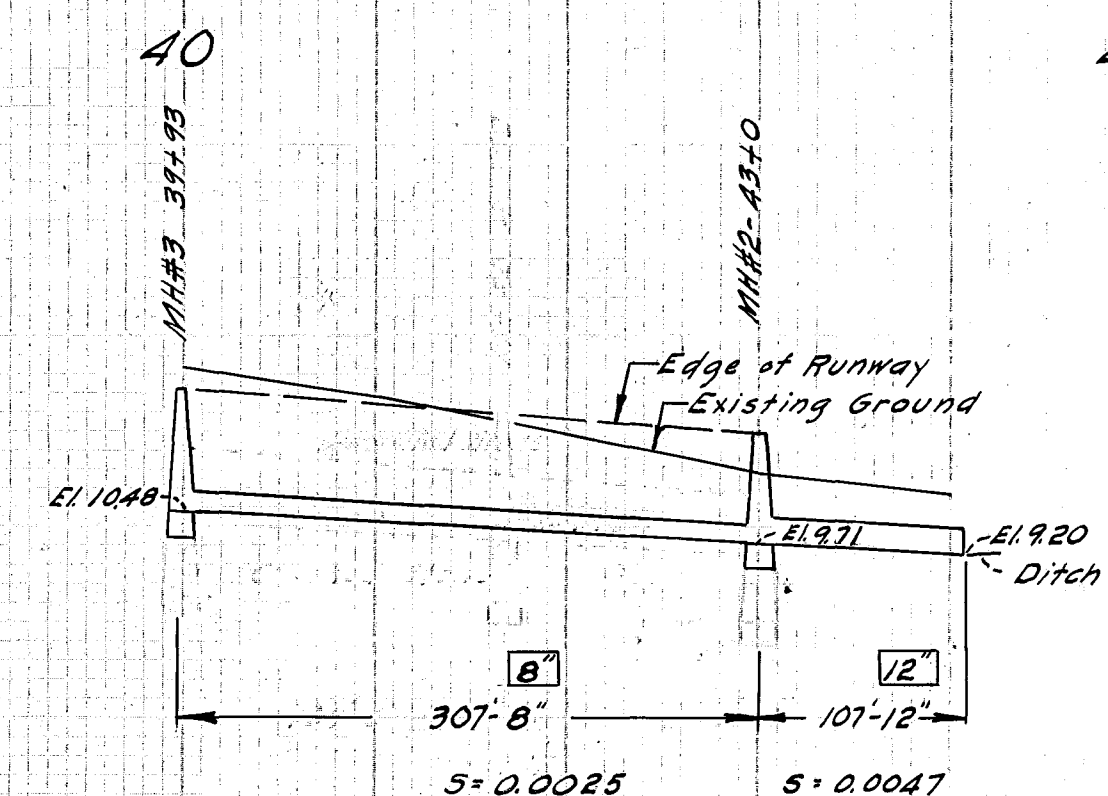

DRAIN E

NOTE- DRAIN STATIONS ARE OPPOSITE RUNWAY PROFILE STATIONS
 PIPE SIZES SHOWN THUS 24" INDICATE CORRUGATED PIPE
 PIPE SIZES SHOWN THUS 24" INDICATE CONCRETE PIPE

CITY OF HARTFORD, CONN.	
HARTFORD MUNICIPAL AIRPORT	
STORM DRAINAGE PROFILES	
LINES D, E,	
City of Hartford	Department of Engineering
APPROVED DATE	City Engineer
APPROVED DATE	
DRAWN	CHECKED
DATE	SHEET 9 OF 18
CONN. PROJECT NO.	

DAYBOOK NO. 08983