




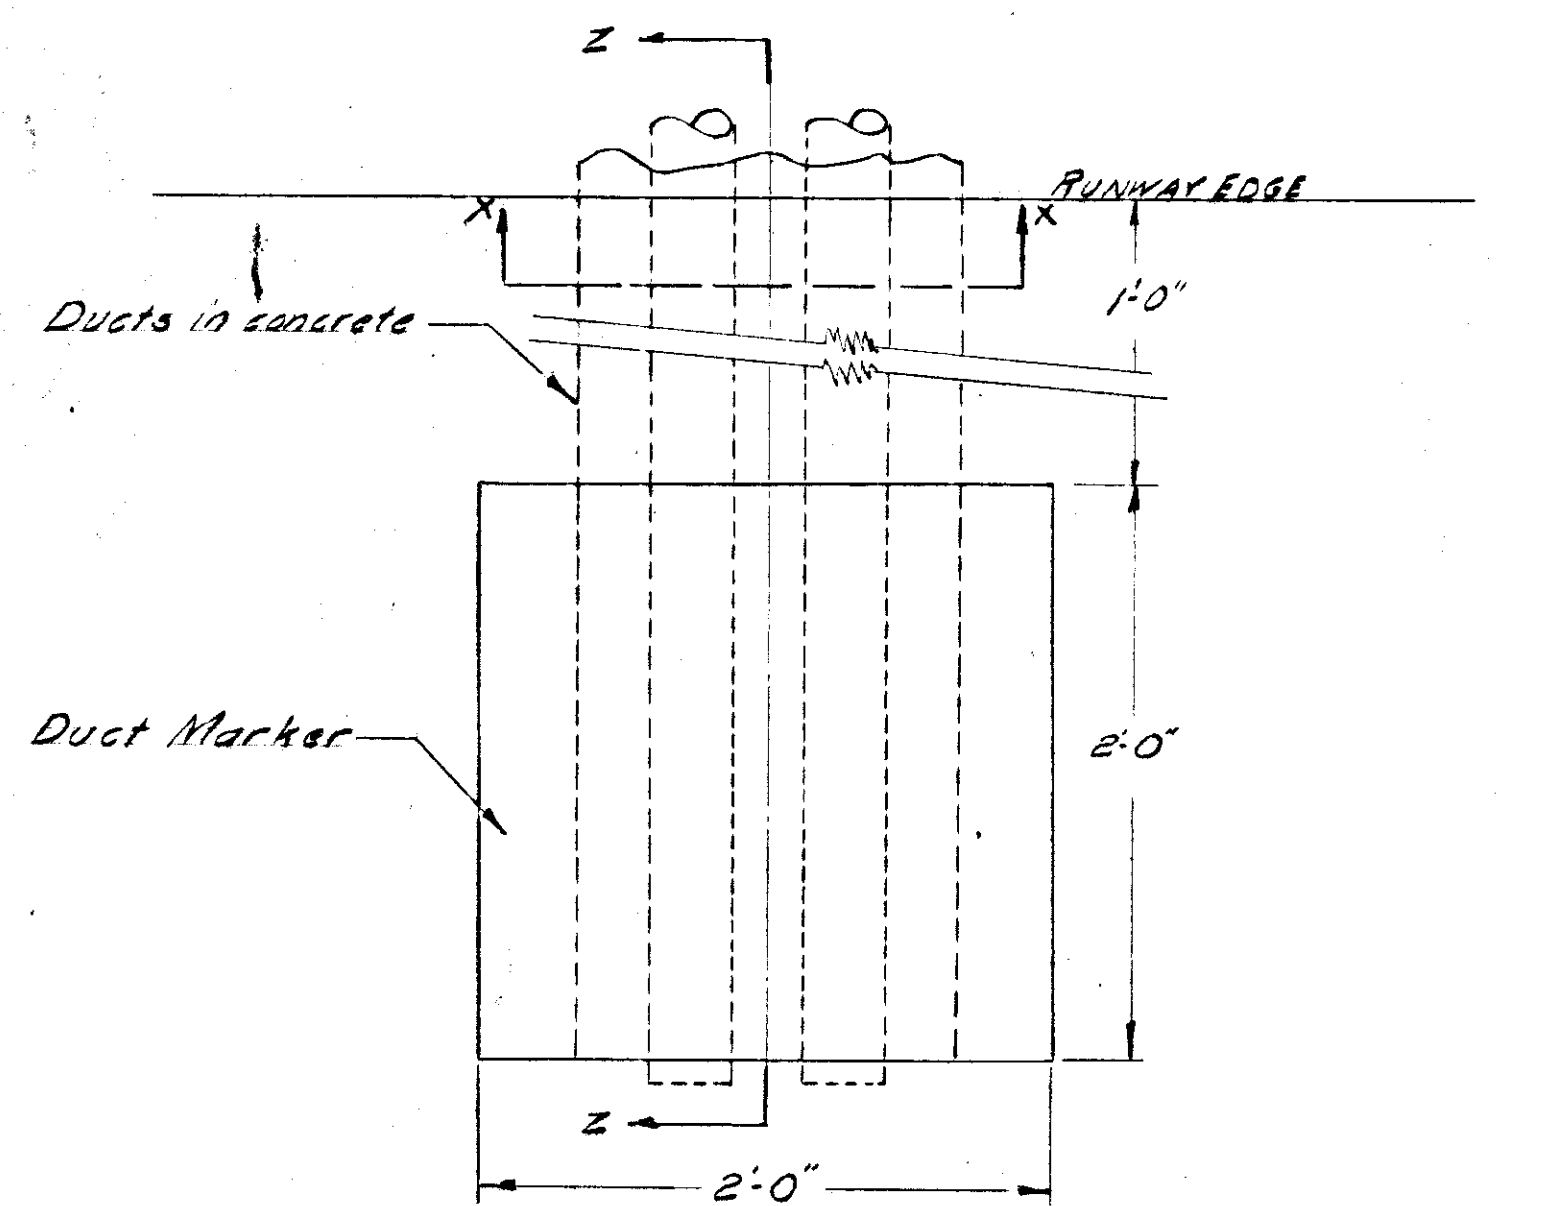

PLAN

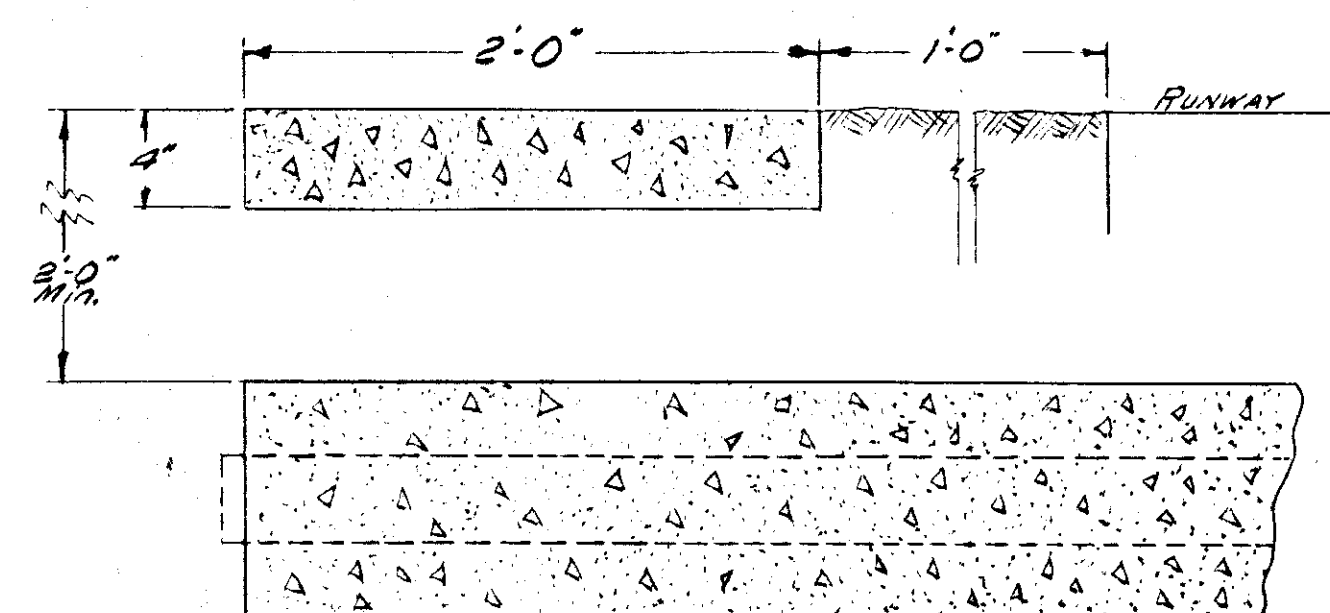

SECTION Z-Z

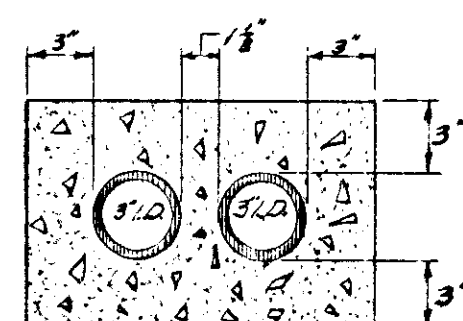



SECTION X-X

TYPICAL INSTALLATION


DUCT MARKER & 2-WAY DUCT

ALSO TO BE USED TO SHOW LOCATION OF CABLE SPLICES

GRAPHIC SCALE IN INCHES

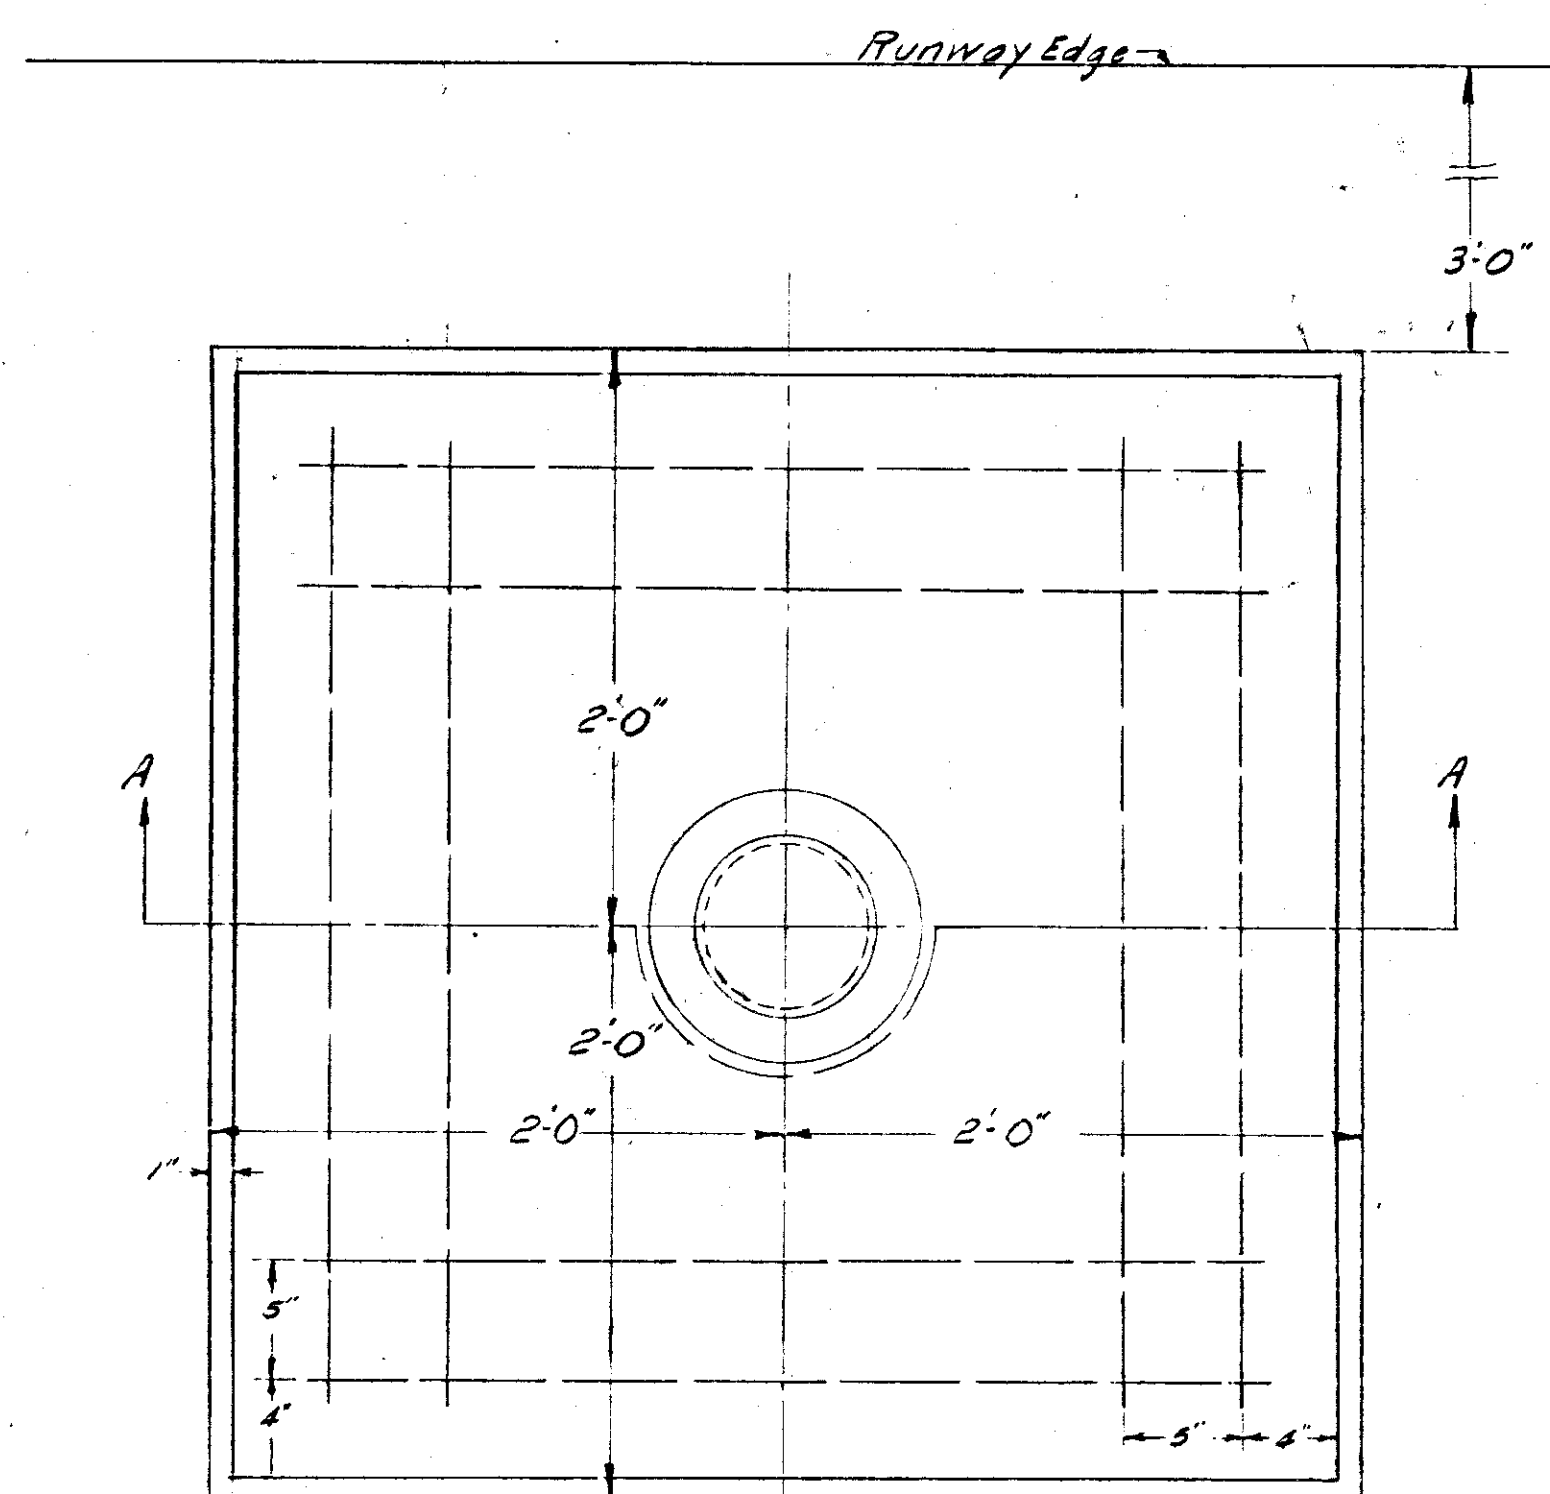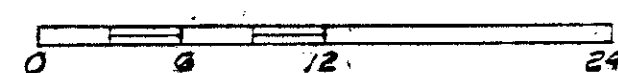


PLAN

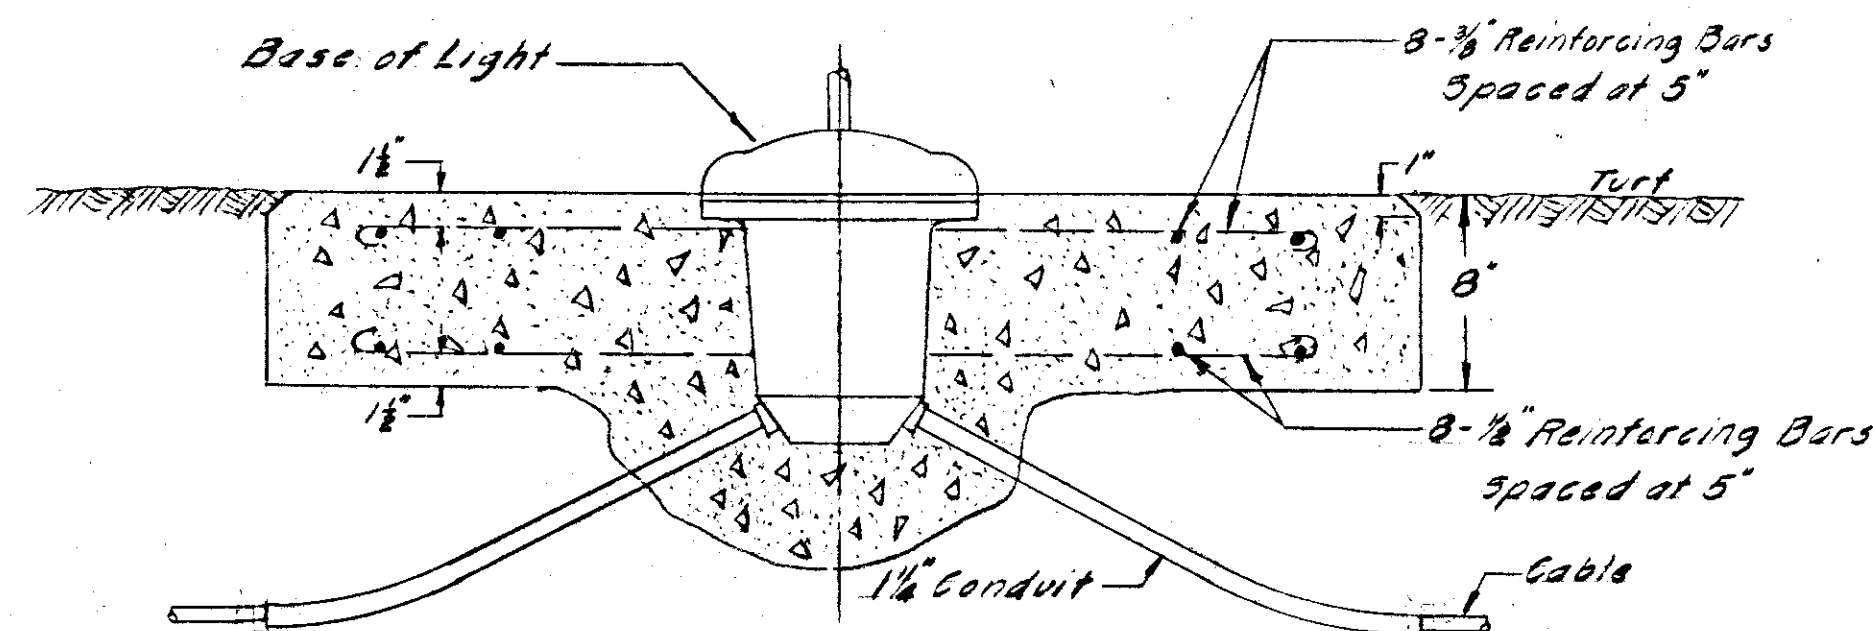

SECTION A-A

TYPICAL INSTALLATION

CONCRETE BASE OF RUNWAY MARKER LIGHT

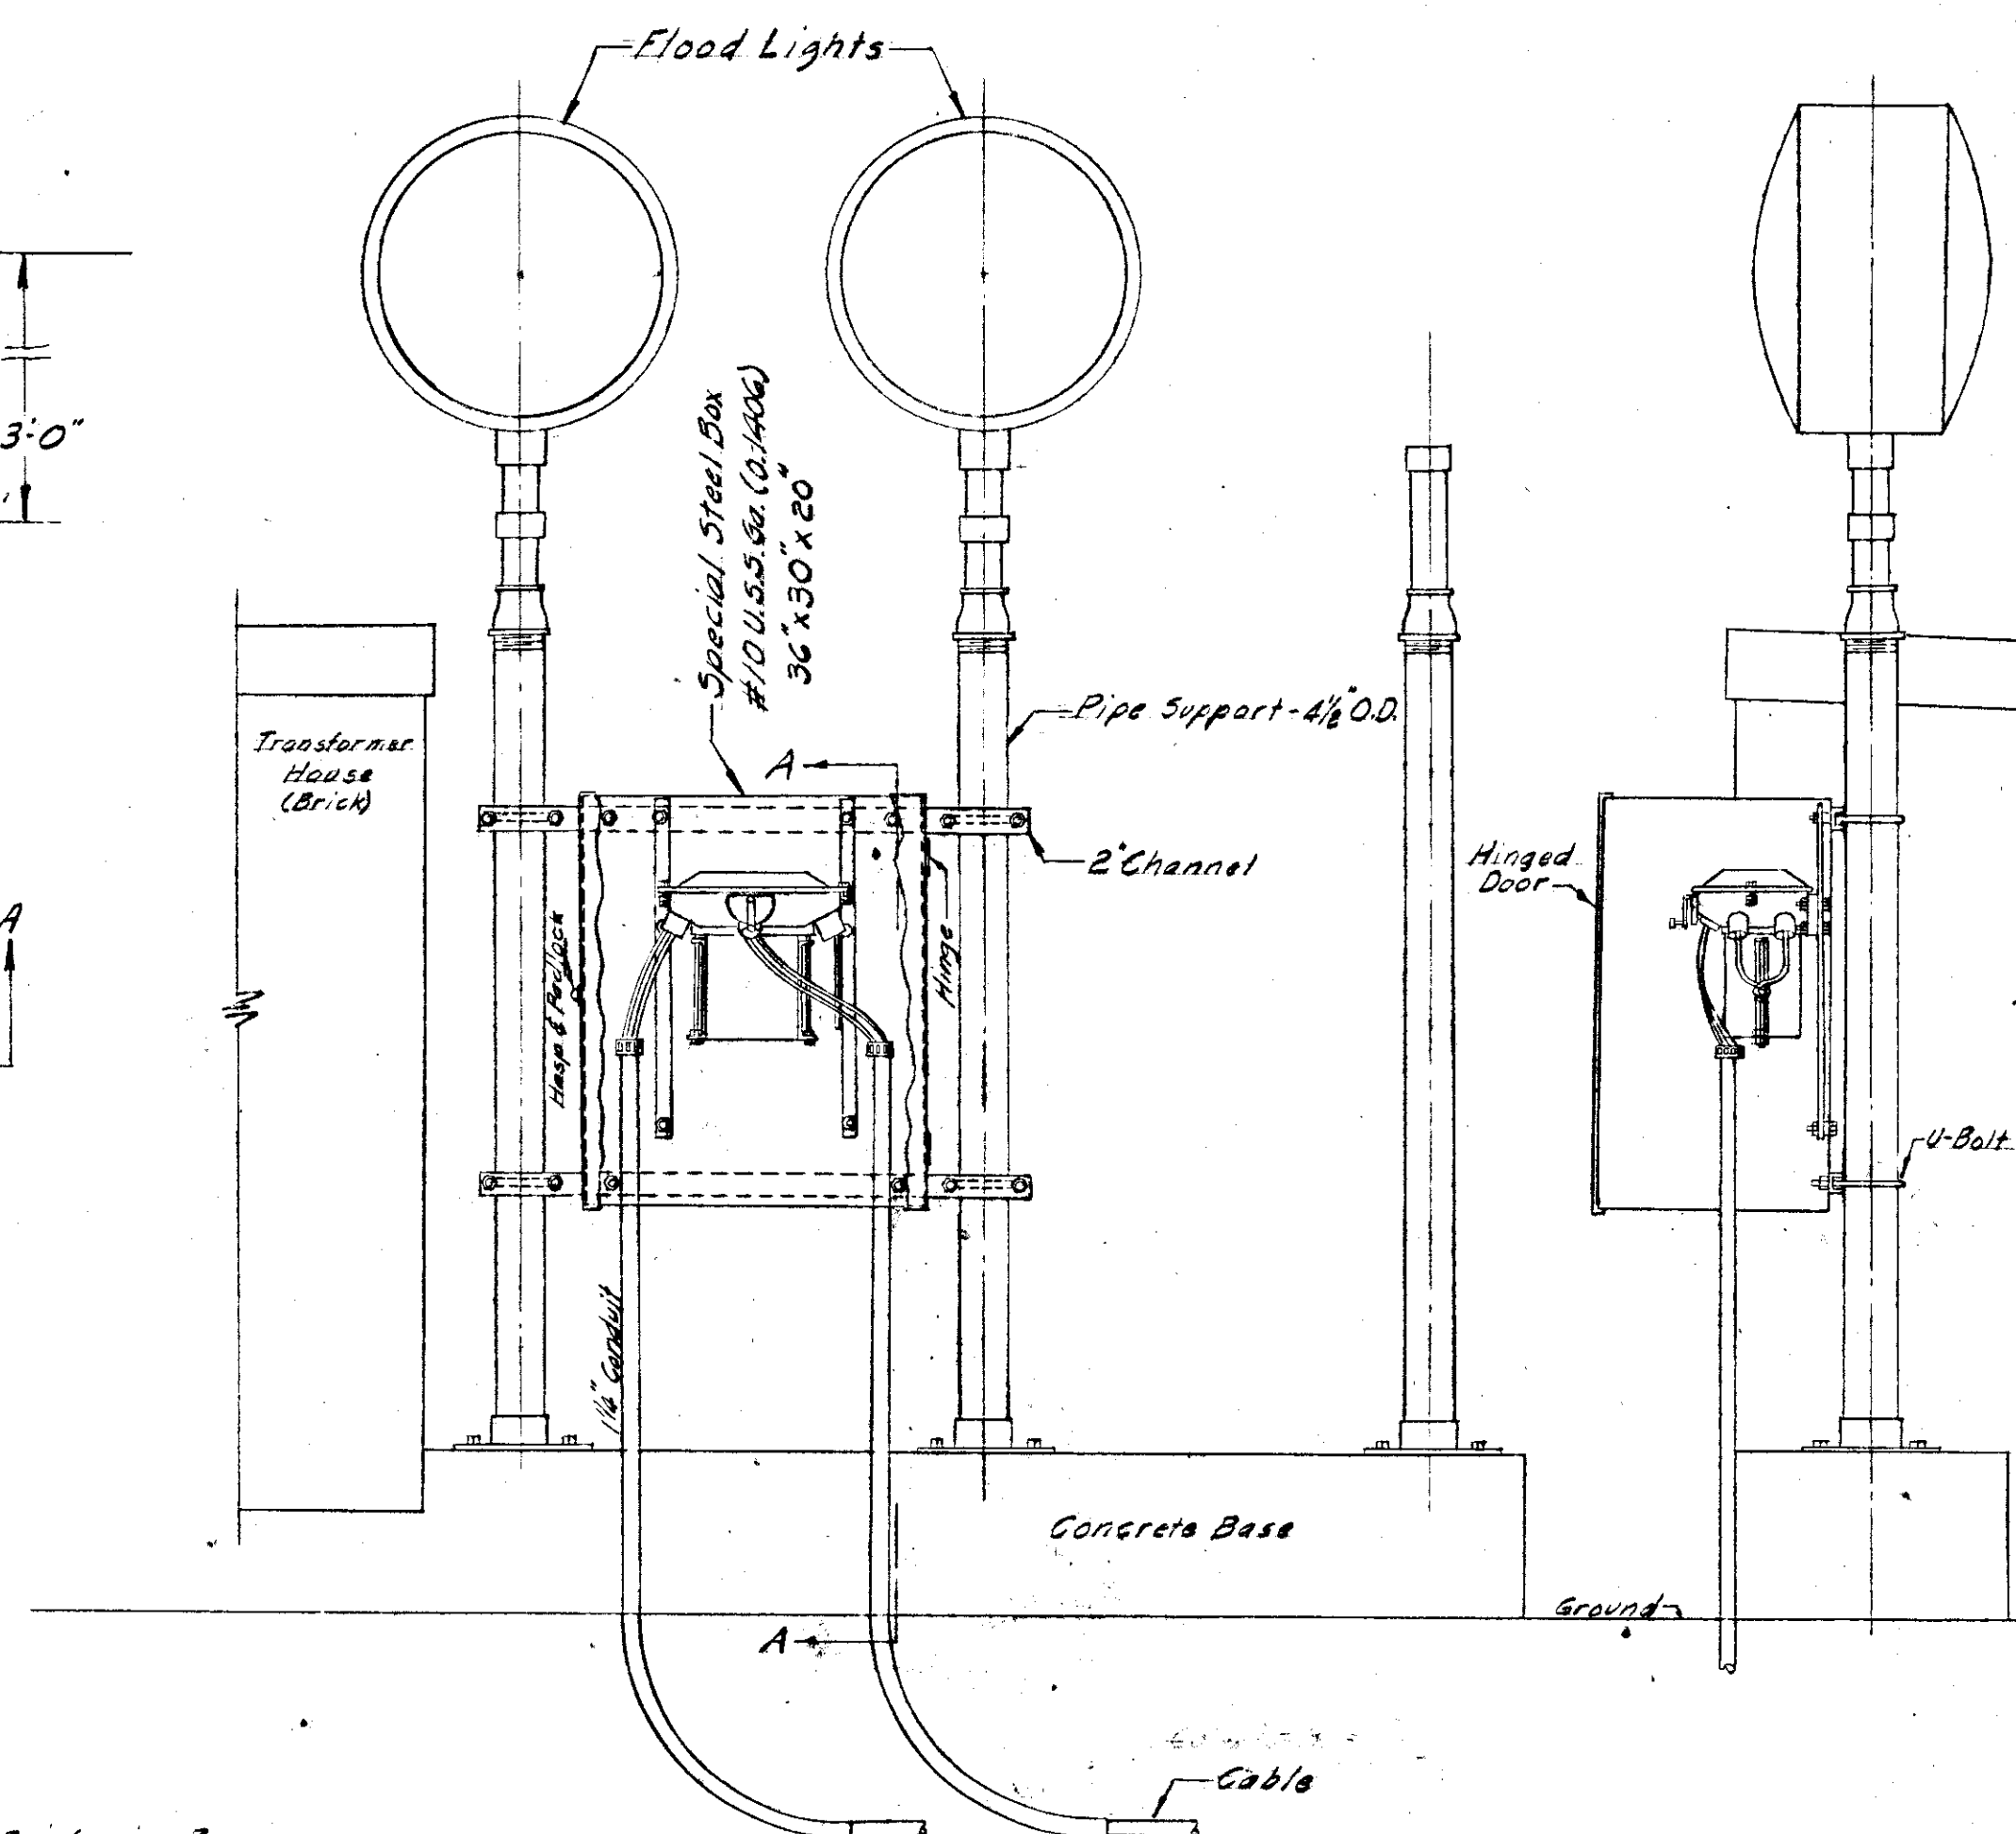

SWITCH INSTALLATION AT TRANSFORMER HOUSE
(SOUTHWEST OF NORTHWEST TURNING CIRCLE)

GRAPHIC SCALE IN INCHES



CITY OF HARTFORD, CONN.
HARTFORD MUNICIPAL AIRPORT

LIGHTING DETAILS

City of Hartford Department of Engineering

APPROVED DATE City Engineer

APPROVED
DATE

DRAWN

CHECKED

DATE

SHEET 15 OF 18

CONN. PROJECT NO.

DAYBOOK NO. 08989

1949