



Black Letters on  
White Background

Paint 4 Sides

NOTES:

Alternate comparable construction of plywood, metal or other materials may be substituted when approved by the Engineer.

First quality of oil paint with lead base shall be applied in two coats. Other paints of quality in color and resistance to weather may be used when approved by the Engineer.

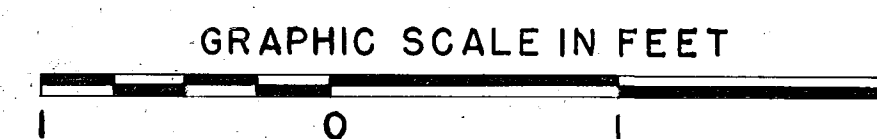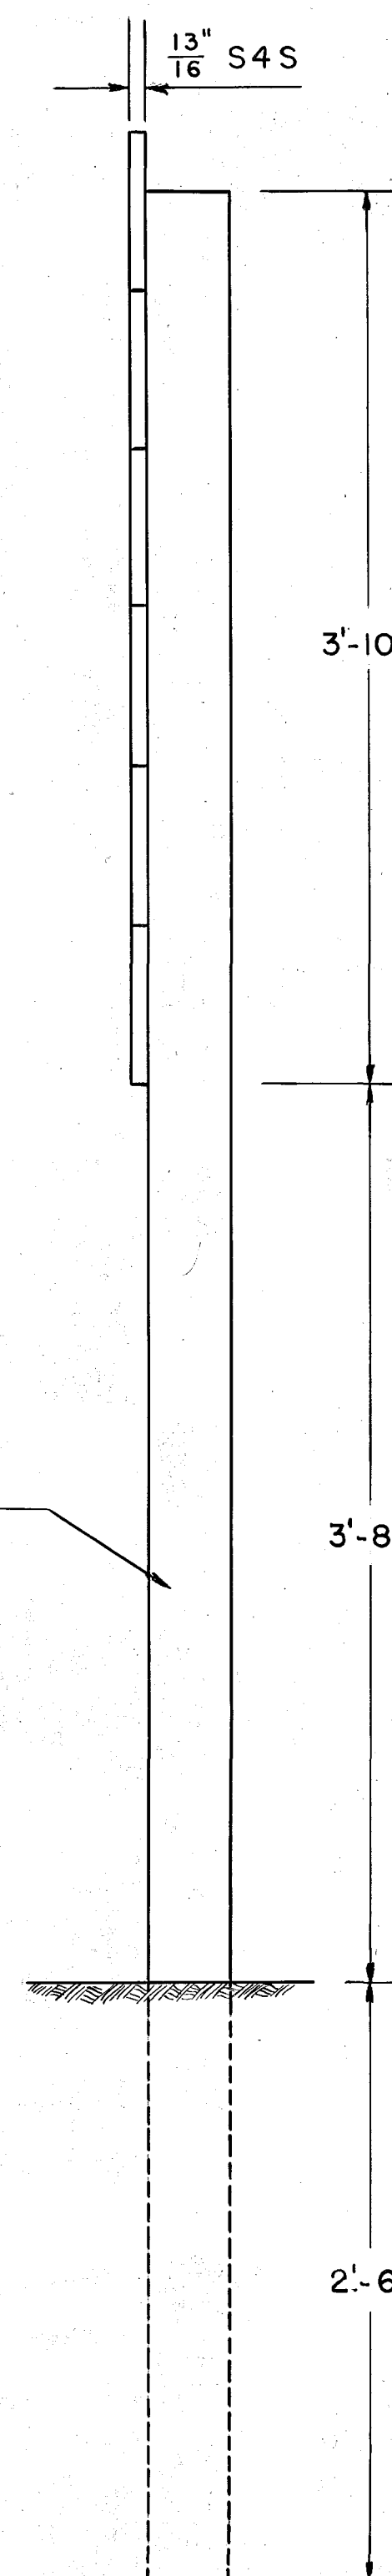

CITY OF HARTFORD, CONN.	
HARTFORD MUNICIPAL AIRPORT	
CONSTRUCTION PROJECT SIGN FOR FEDERAL AID AIRPORTS	
City of Hartford	Department of Engineering
APPROVED DATE	City Engineer
APPROVED DATE	
DRAWN	CHECKED
DATE	SHEET 17 OF 18 CONN. PROJECT NO.