




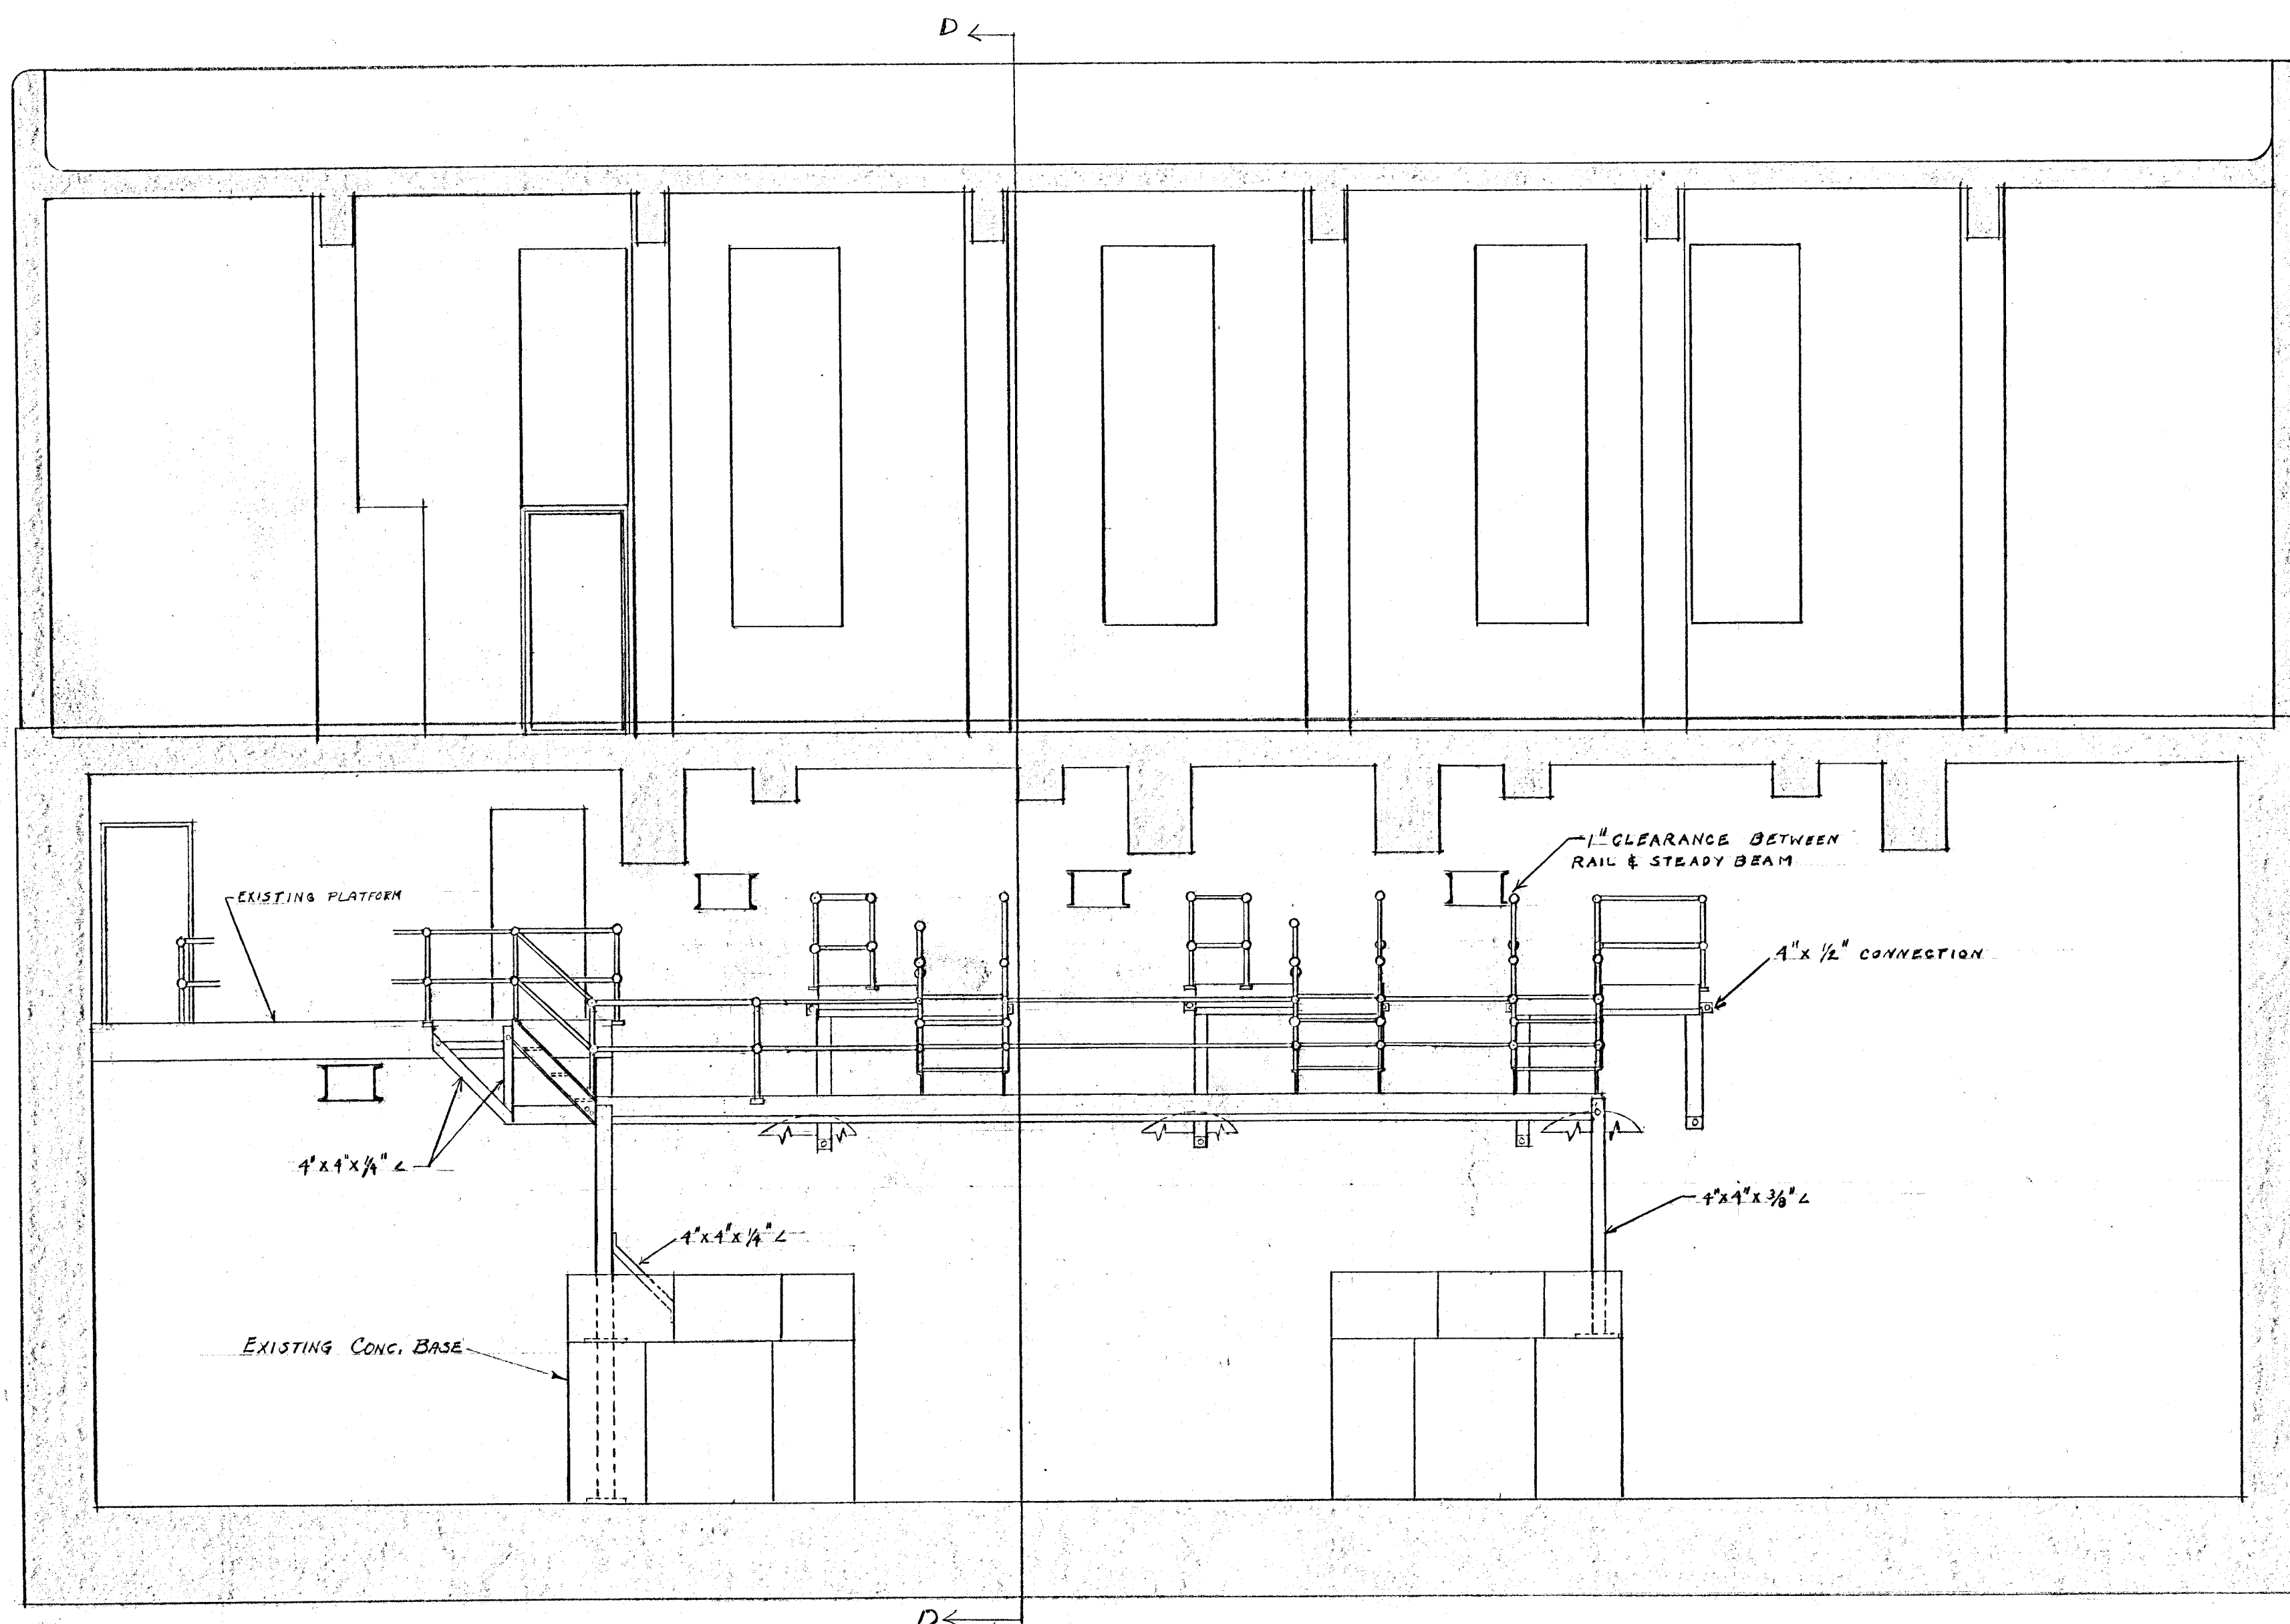


ELEVATION
SCALE $\frac{1}{4}'' = 1'-0''$

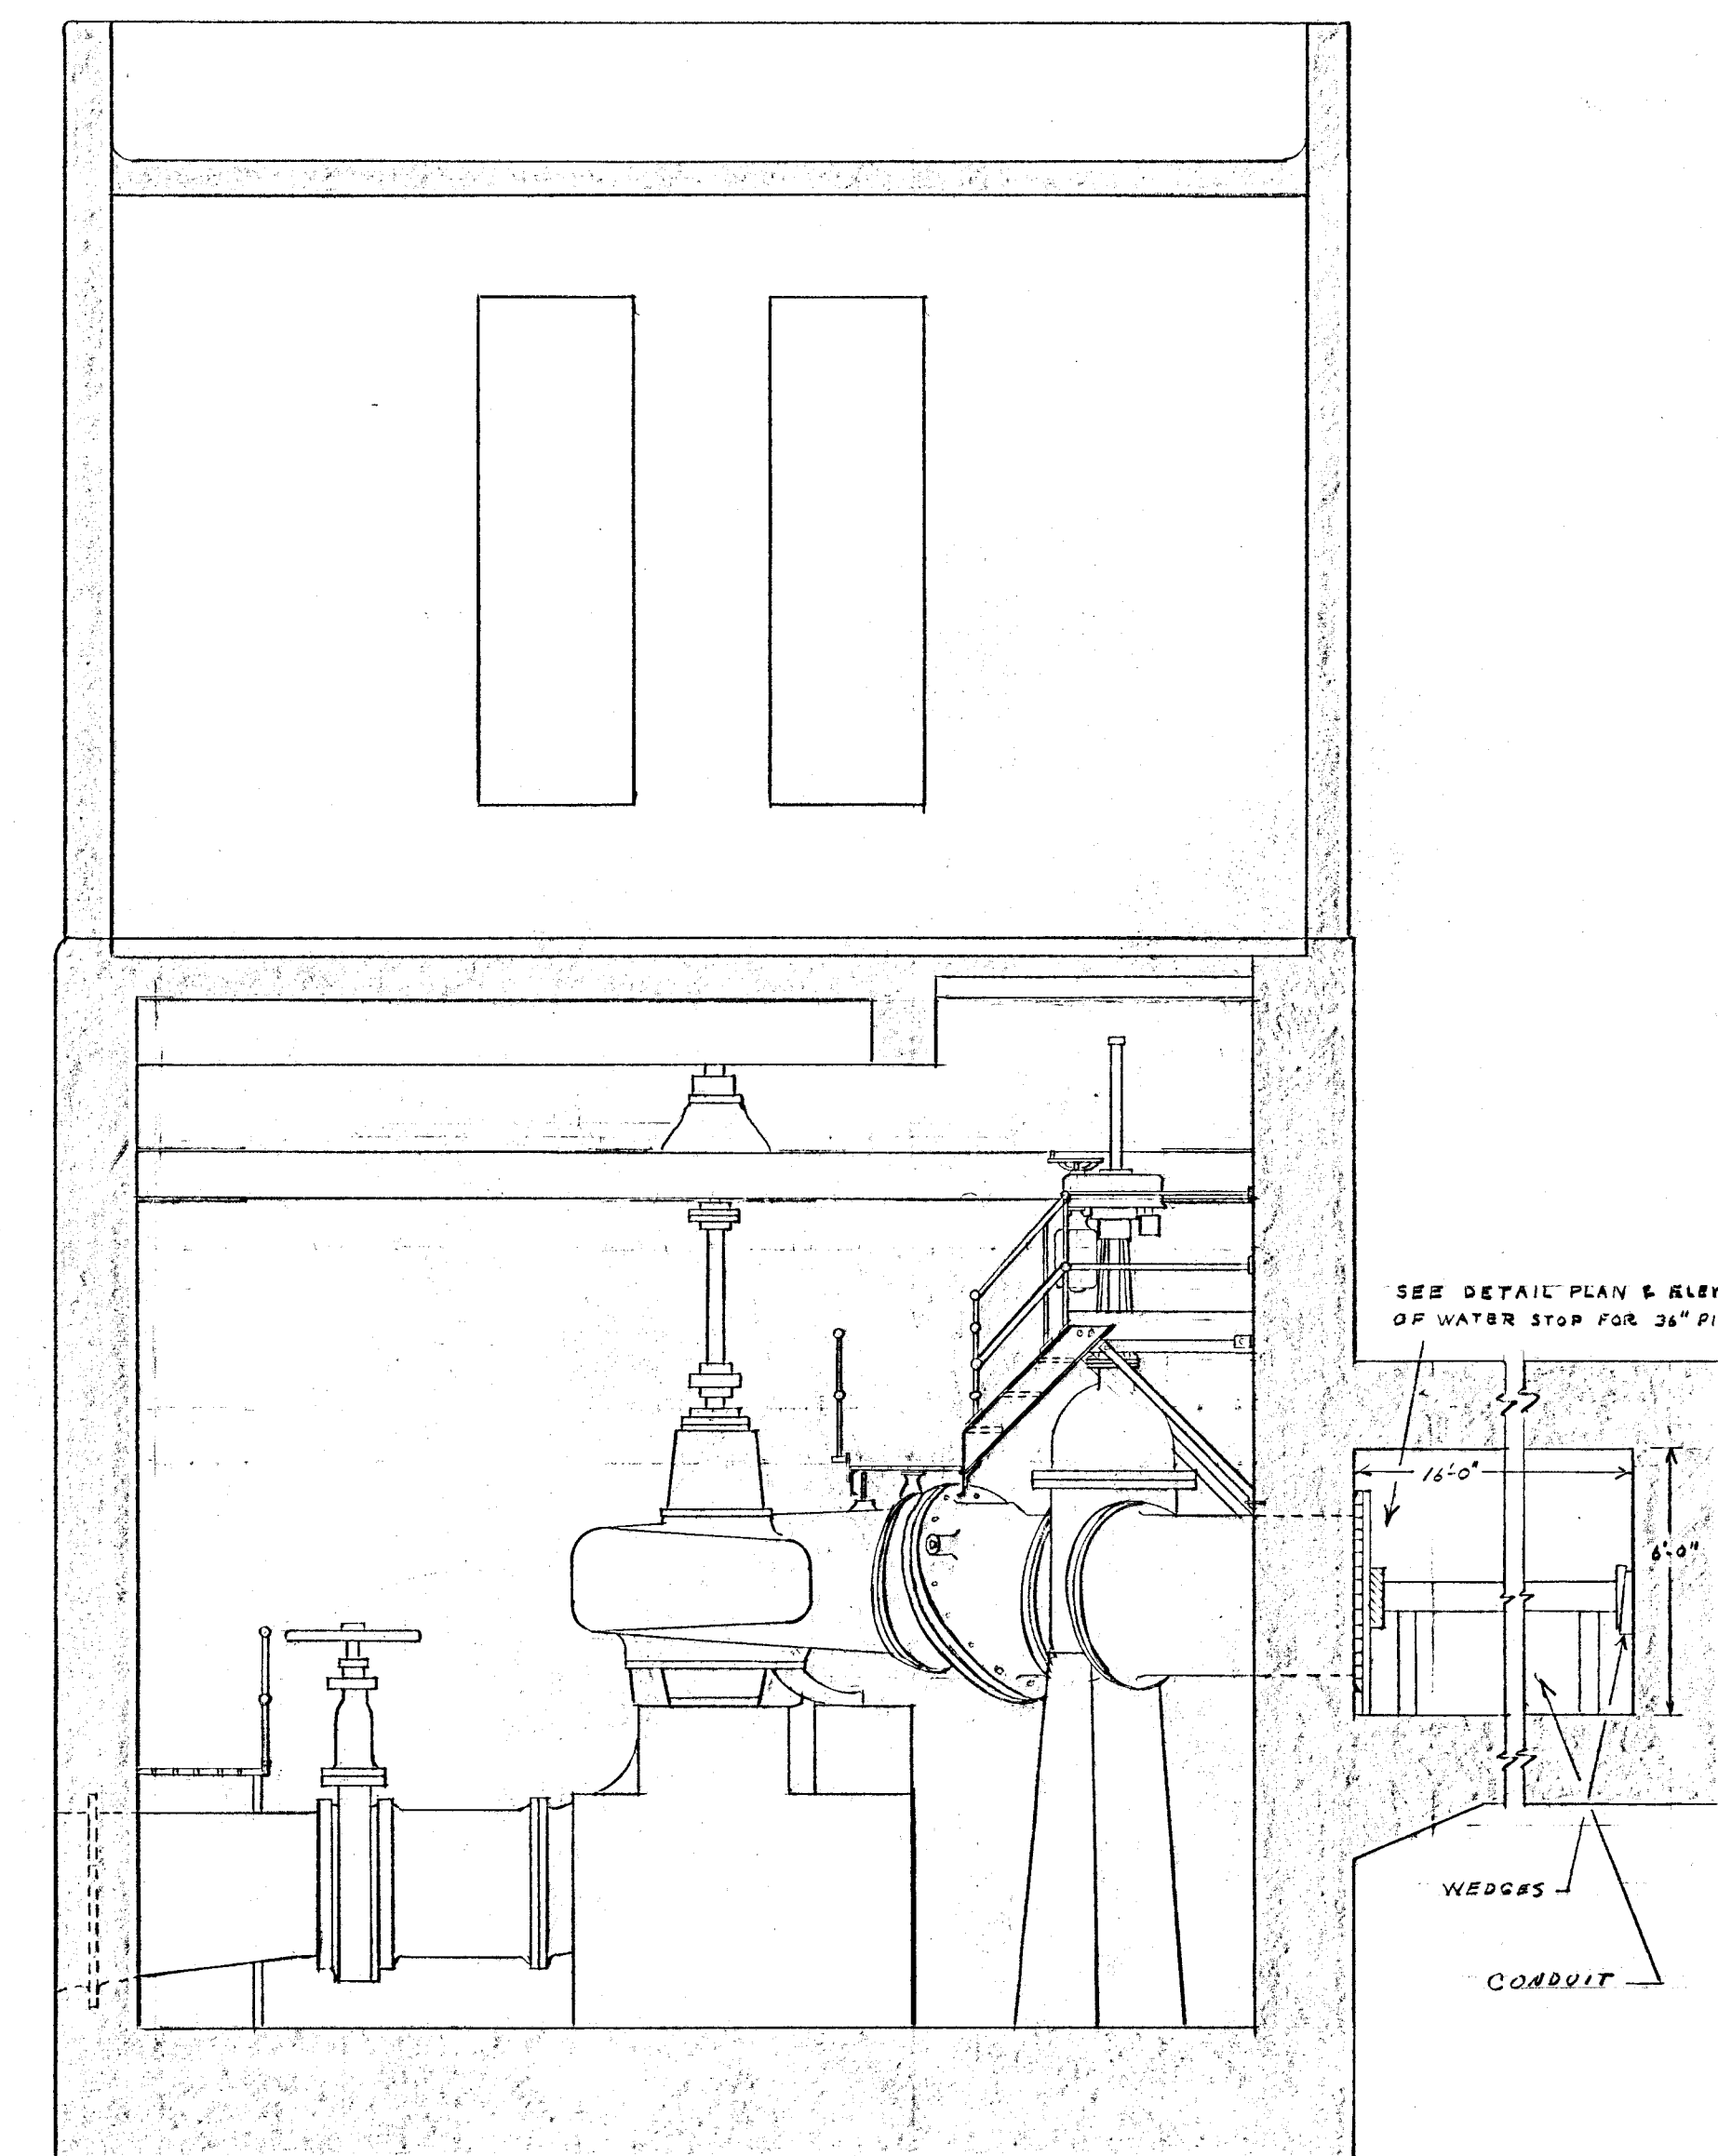

SECTION D-D
SCALE $\frac{1}{4}'' = 1'-0''$

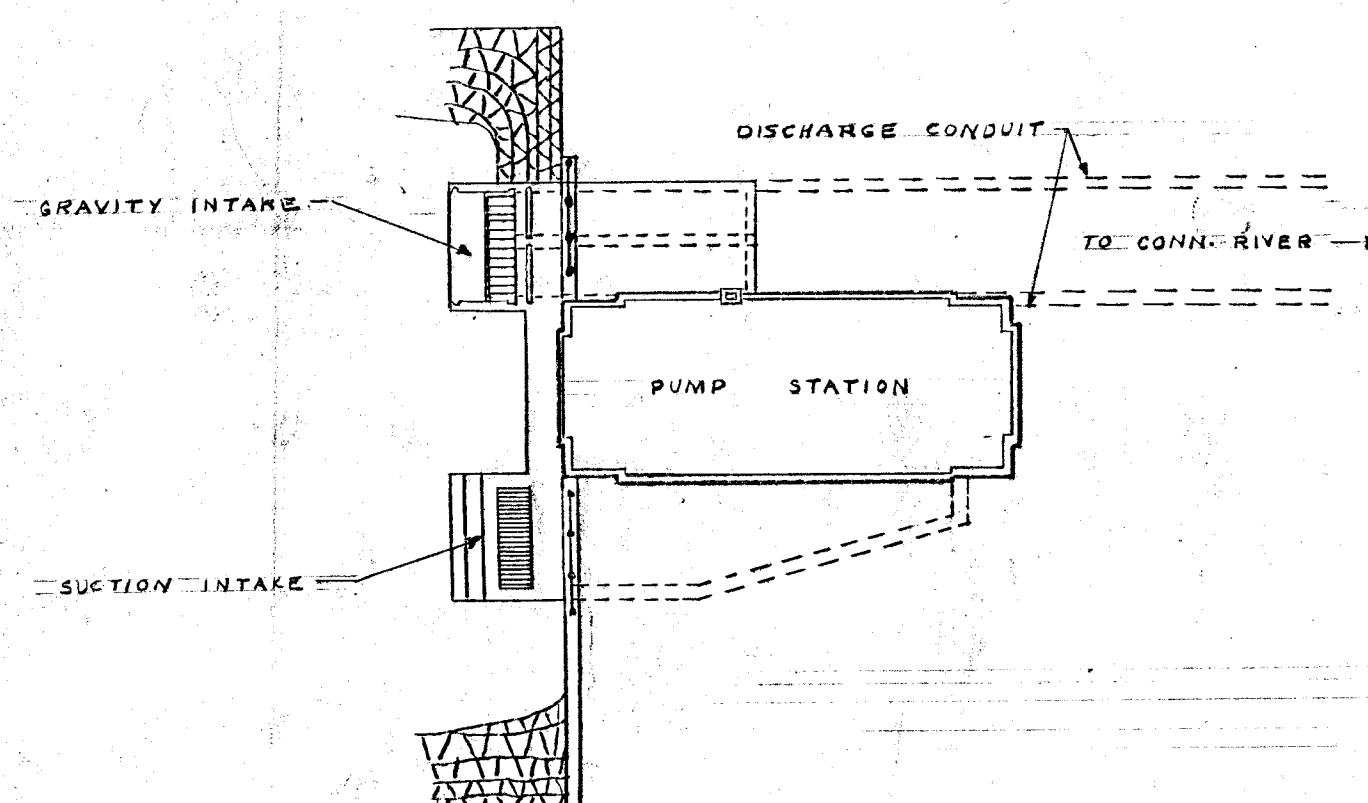


PLOT PLAN
SCALE $1'' = 30'-0''$

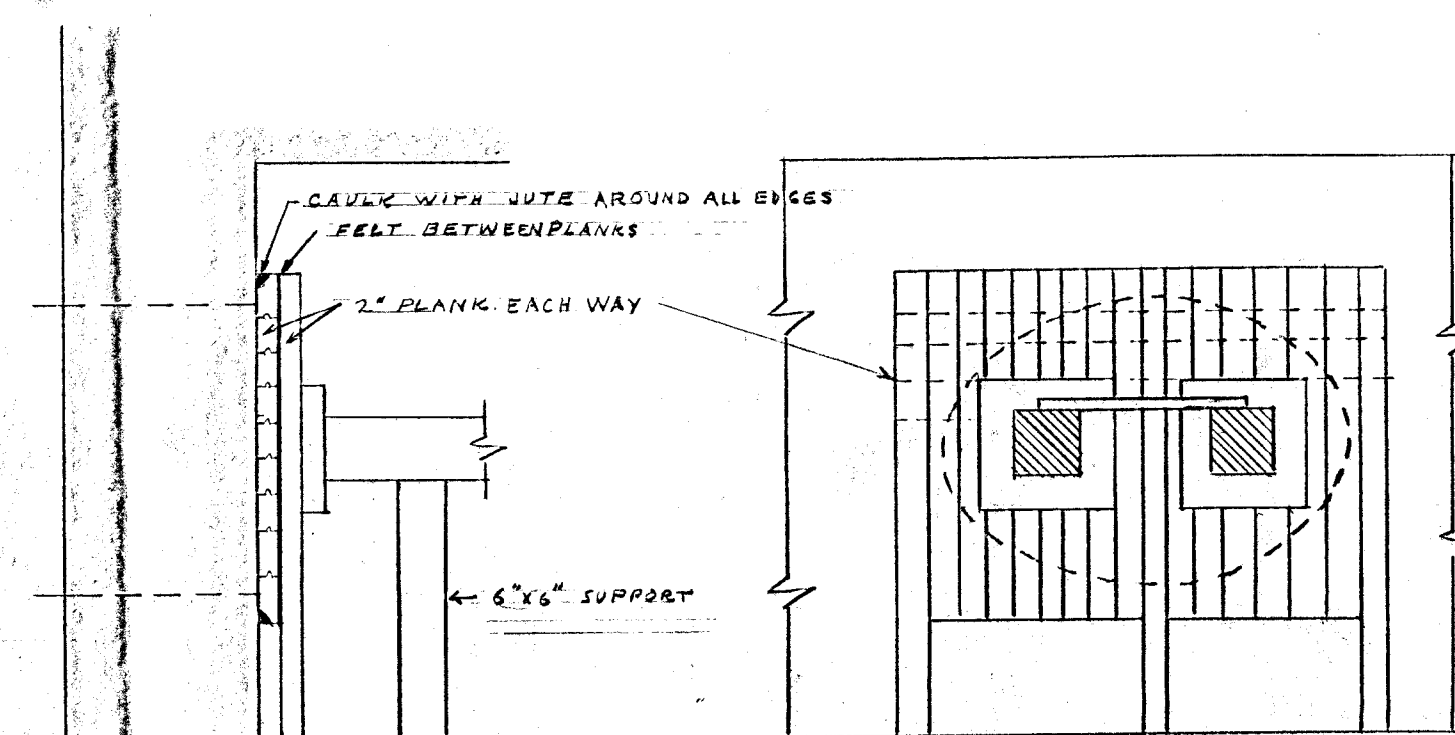

DETAIL ELEVATION
OF WATER STOP
SCALE $\frac{1}{2}'' = 1'-0''$

SECTION G-G
SCALE $\frac{1}{2}'' = 1'-0''$

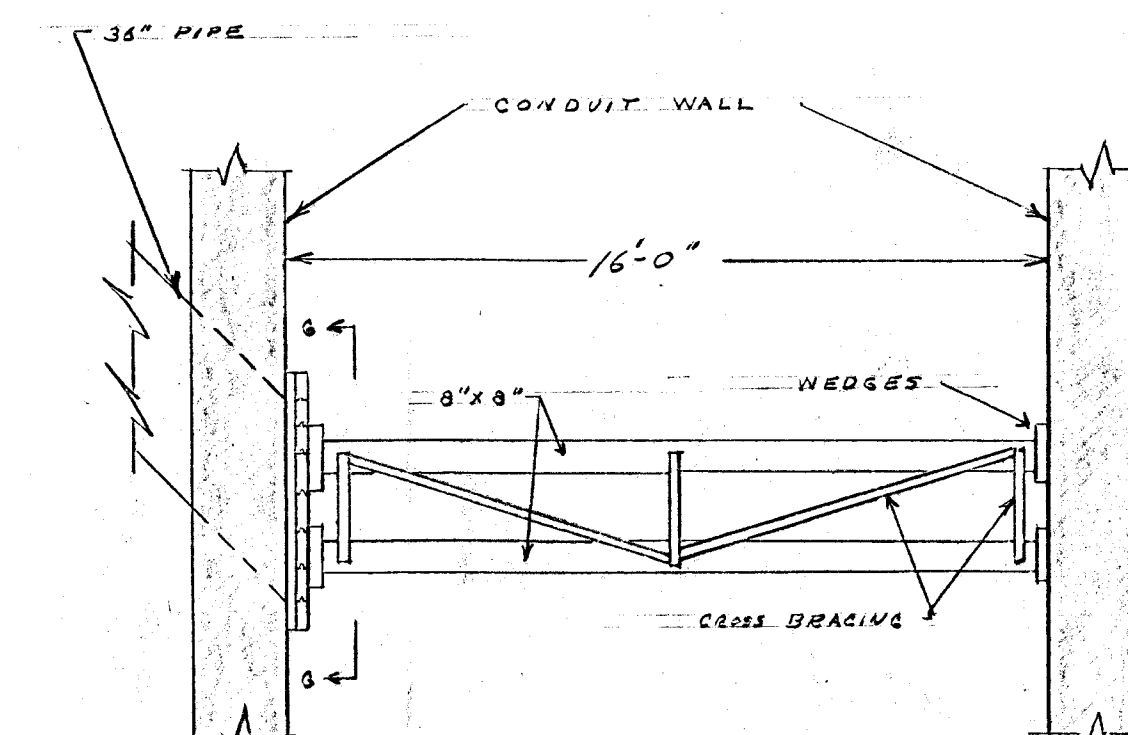

DETAIL PLAN OF WATER STOP
SCALE $\frac{1}{4}'' = 1'-0''$

VERIFY EXISTING
CONDITIONS AND
DIMENSIONS AT
BUILDING

SHEET
2
OF 1 SHEETS

CITY OF HARTFORD, CONNECTICUT
DEPARTMENT OF ENGINEERING
ELEVATION AND SECTION
OF SERVICE WALK
NORTH MEADOWS PUMP STATION

DESIGNED BY R. G. B.	DRAWN BY R. G. B.	CHECKED BY A. S. L.	DATE MARCH 18, 1952
-------------------------	----------------------	------------------------	------------------------