



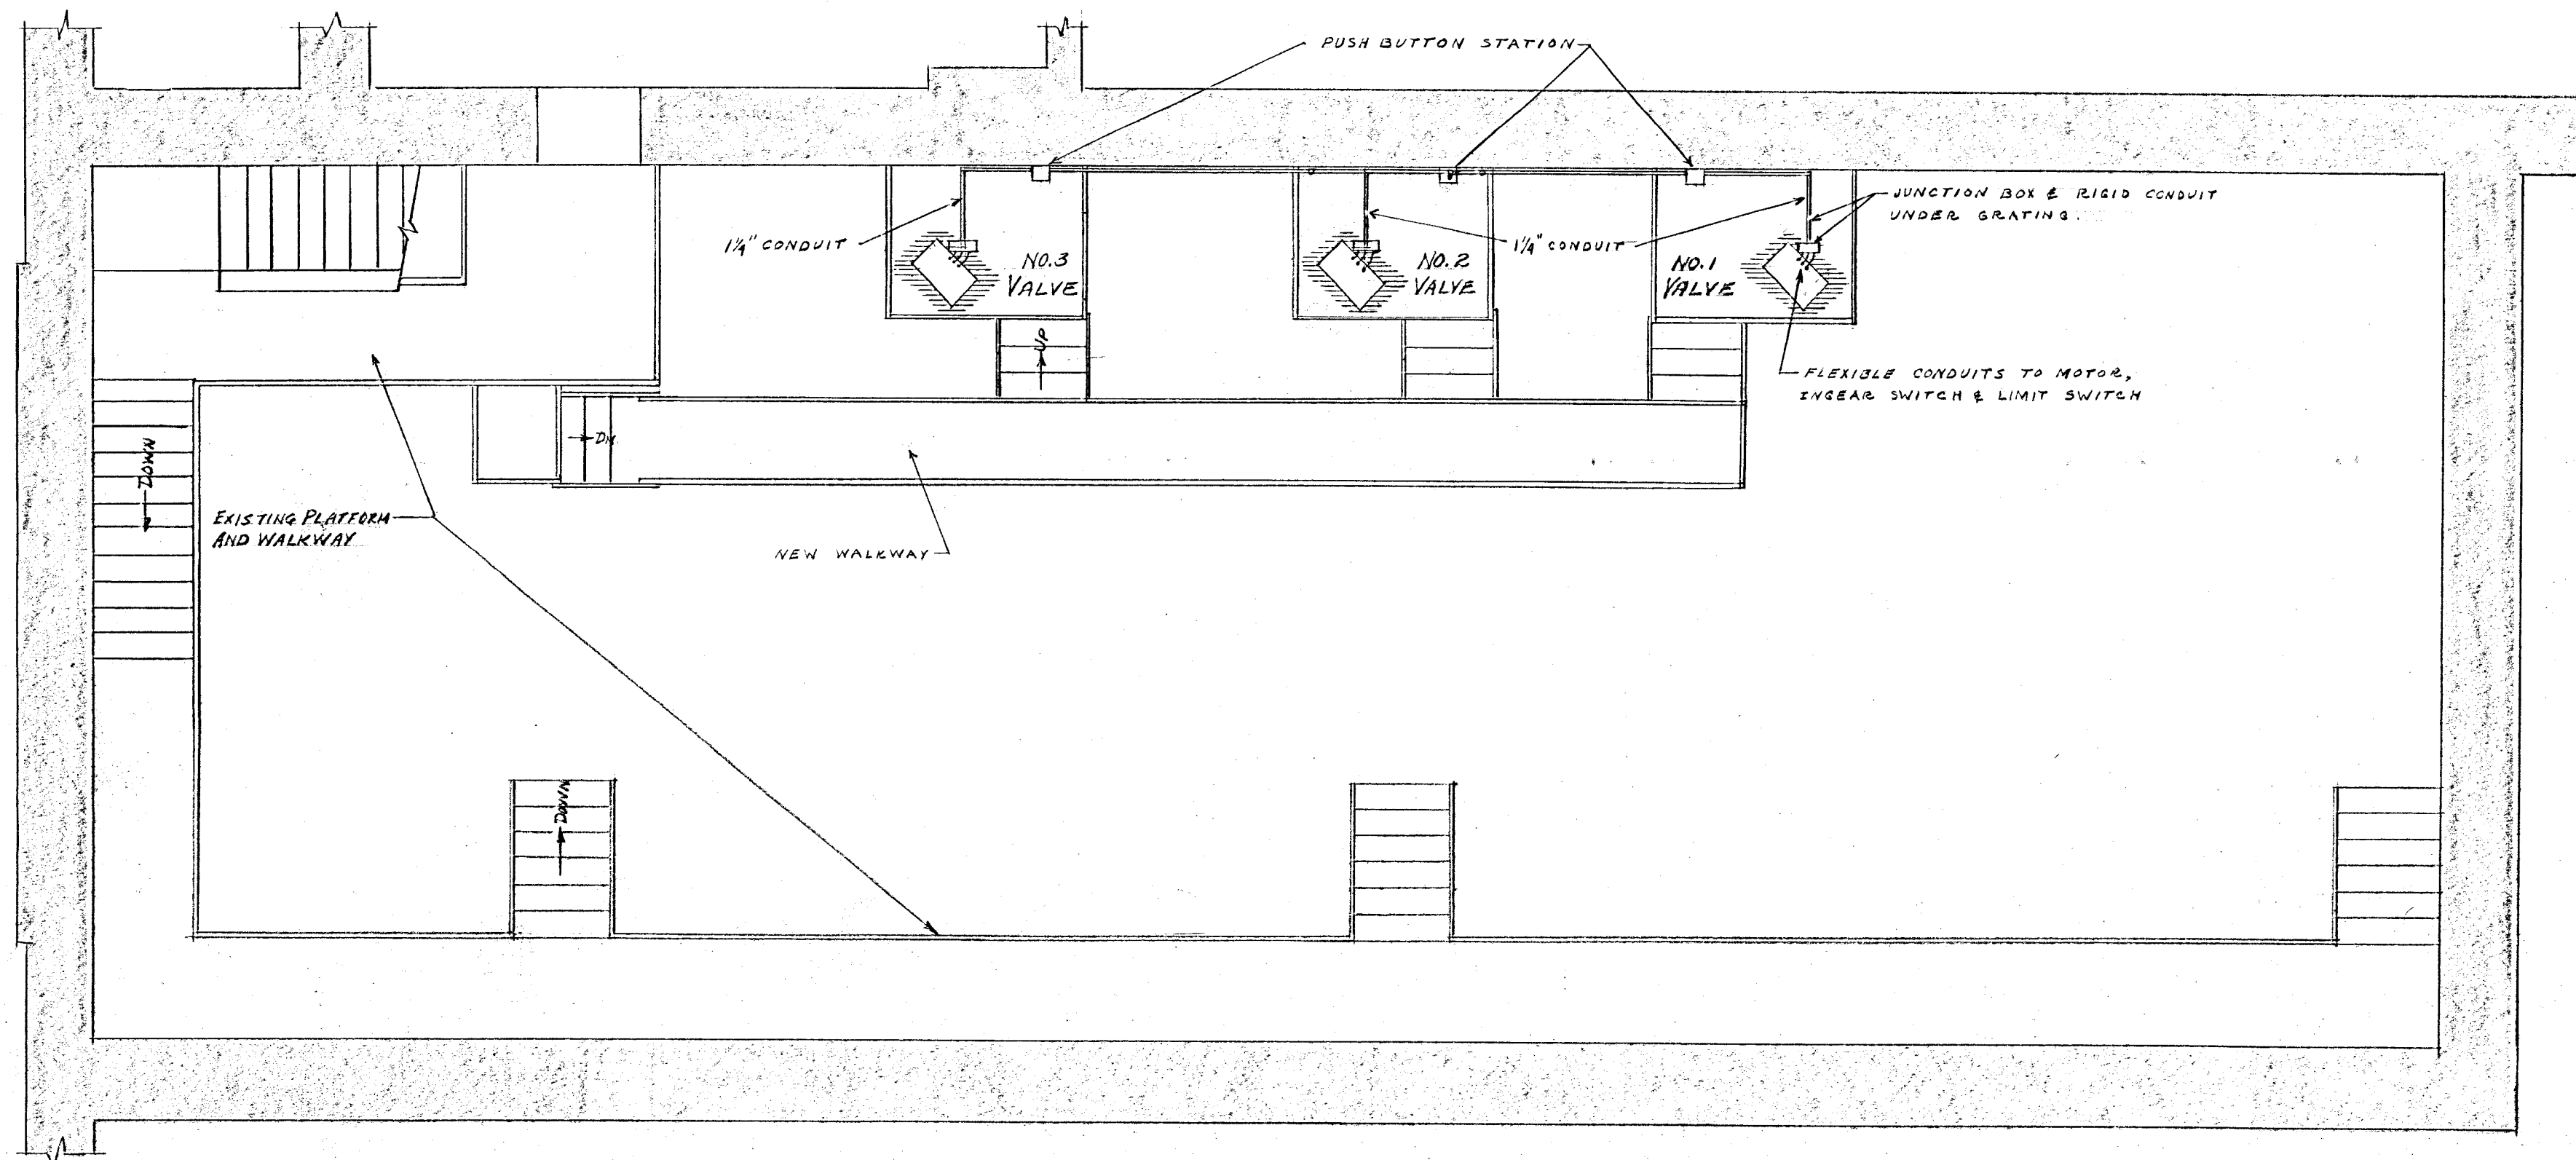


PUMP ROOM PLAN

SCALE $\frac{1}{4}'' = 1'-0''$

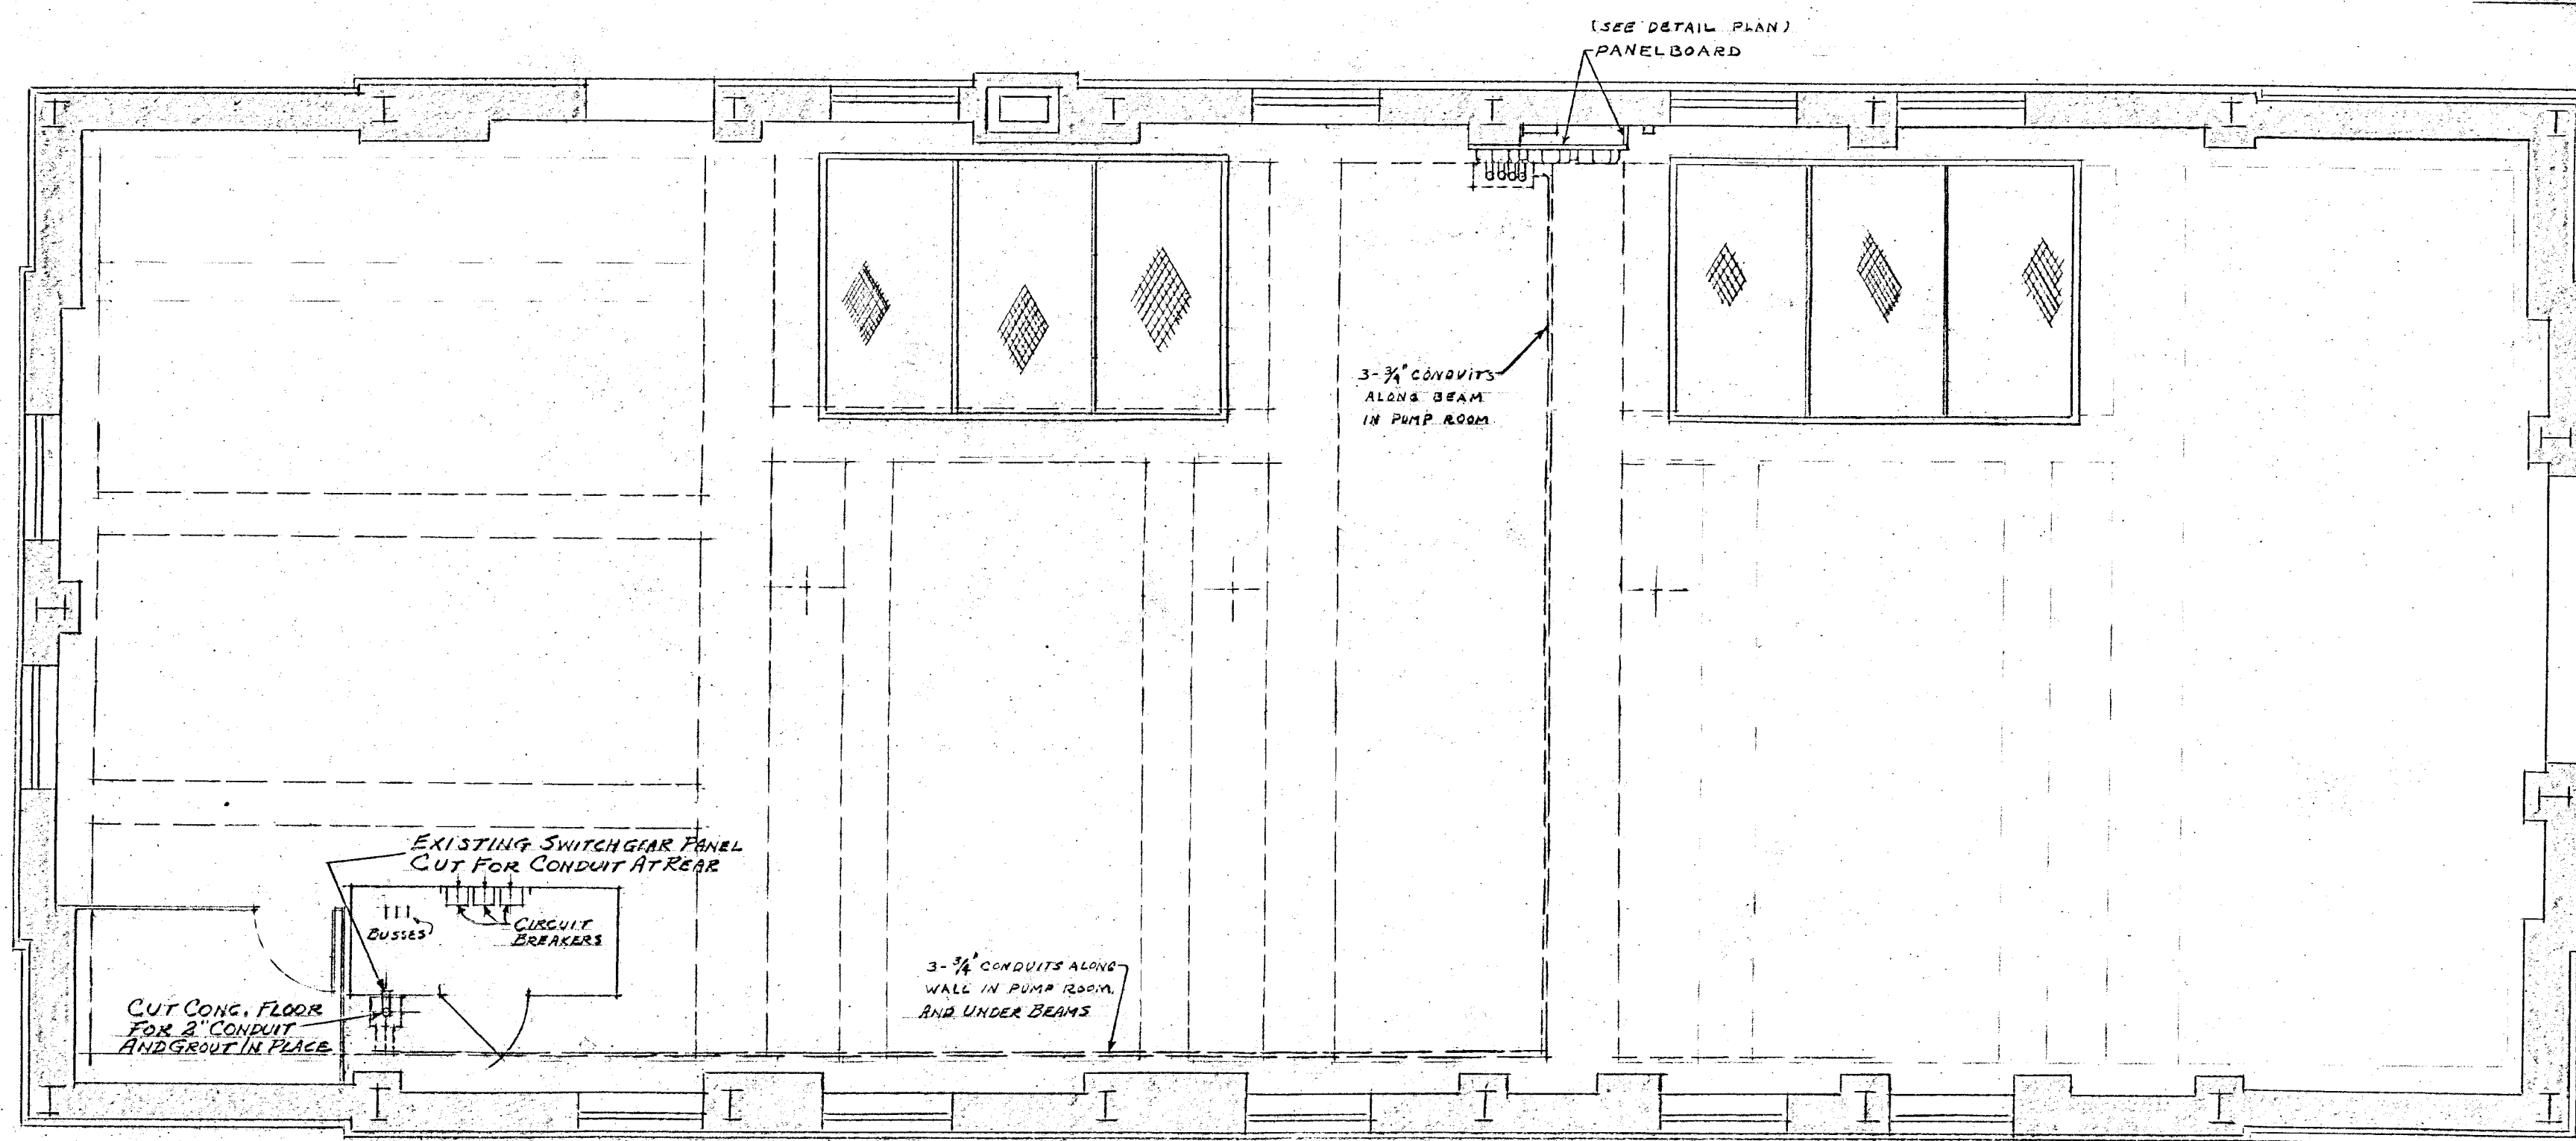

ENGINE ROOM PLAN


SCALE $\frac{1}{4}'' = 1'-0''$

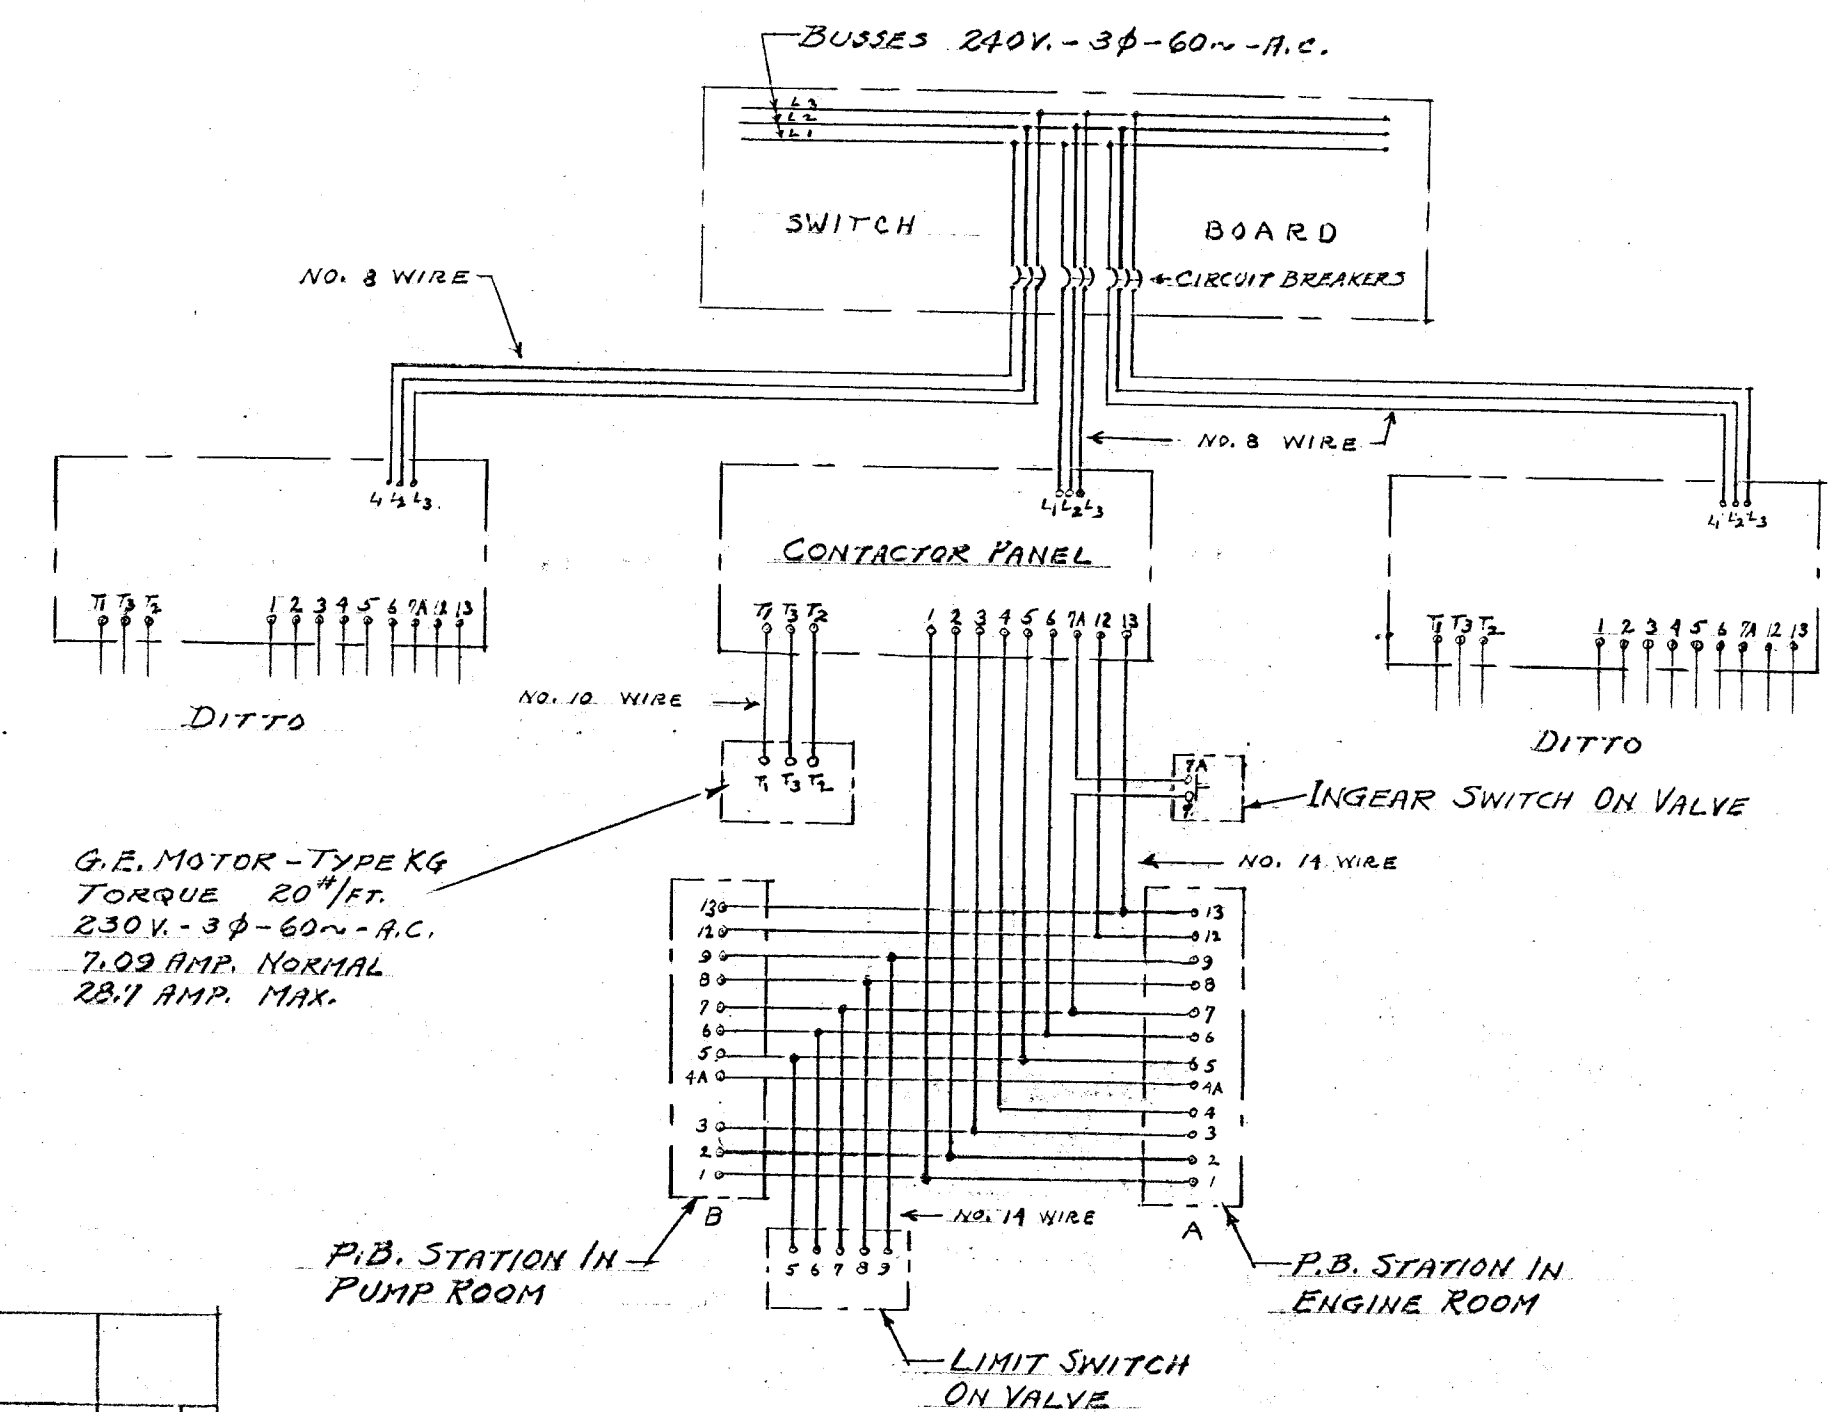


WIRING DIAGRAM

NO SCALE

REMOVE AND FURNISH NEW PANEL FOR CIRCUIT BREAKERS

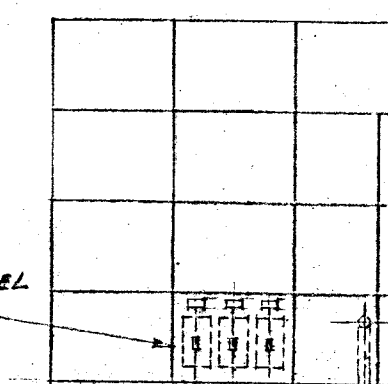


ELEV. SHOWING LOCATION OF CIRCUIT BREAKERS

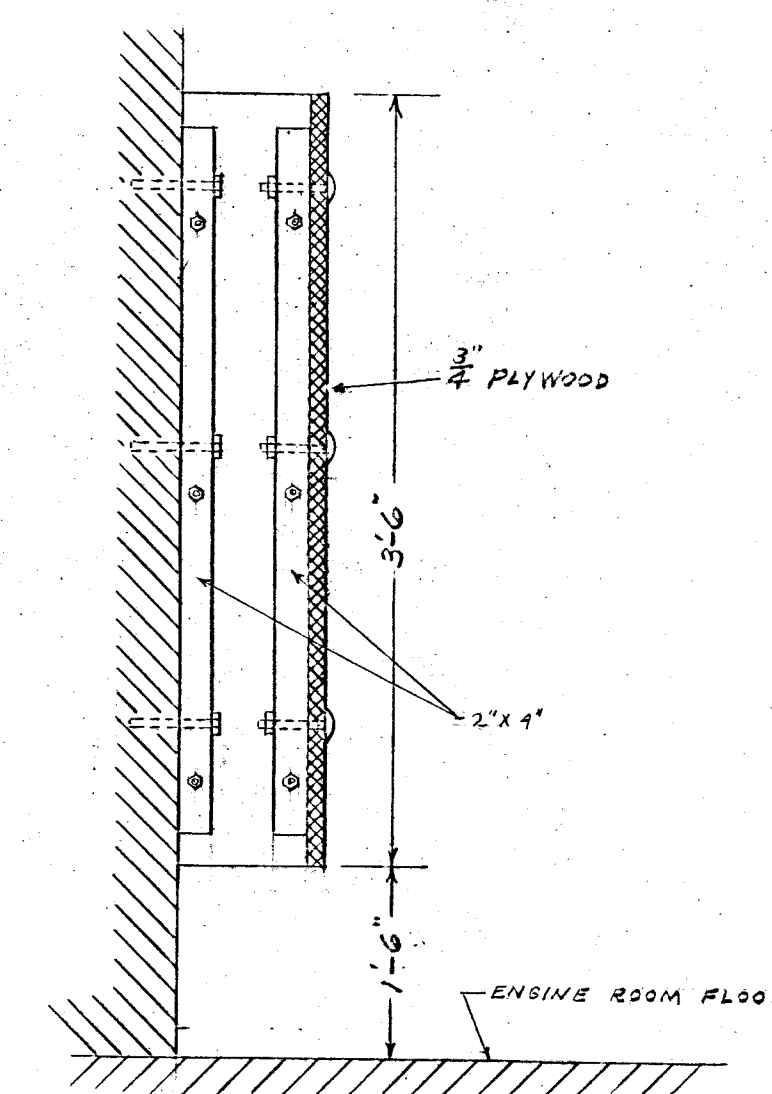

SECTION E-E

SCALE $1'' = 1'-0''$

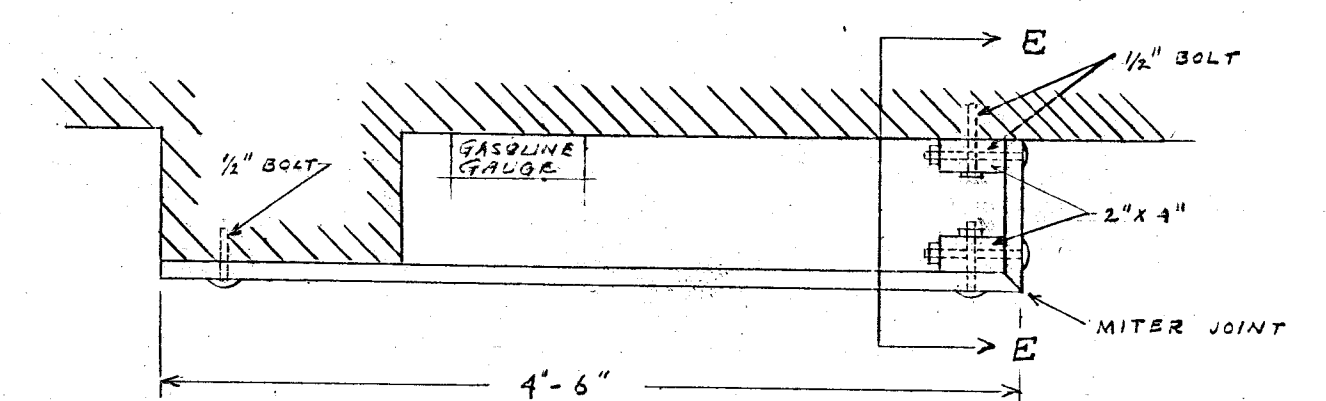

DETAIL PLAN OF PANELBOARD

SCALE $1'' = 1'-0''$

VERIFY EXISTING CONDITIONS AND DIMENSIONS AT BUILDING

CITY OF HARTFORD, CONNECTICUT DEPARTMENT OF ENGINEERING			
PLAN OF CONDUITS AND WIRING DIAGRAM NORTH MEADOWS PUMP STATION			
SUBMITTED Daniel J. Tully DIVISION ENGINEER	RECORDED Wm. H. W. B. B. B. CITY ENGINEER	APPROVED [Signature] CITY ENGINEER	SHEET 3 OF 4 SHEETS
DESIGN DRAWN R. S. B.	DAY BOOK NO. 09186-C	DATE MARCH 18, 1952	