




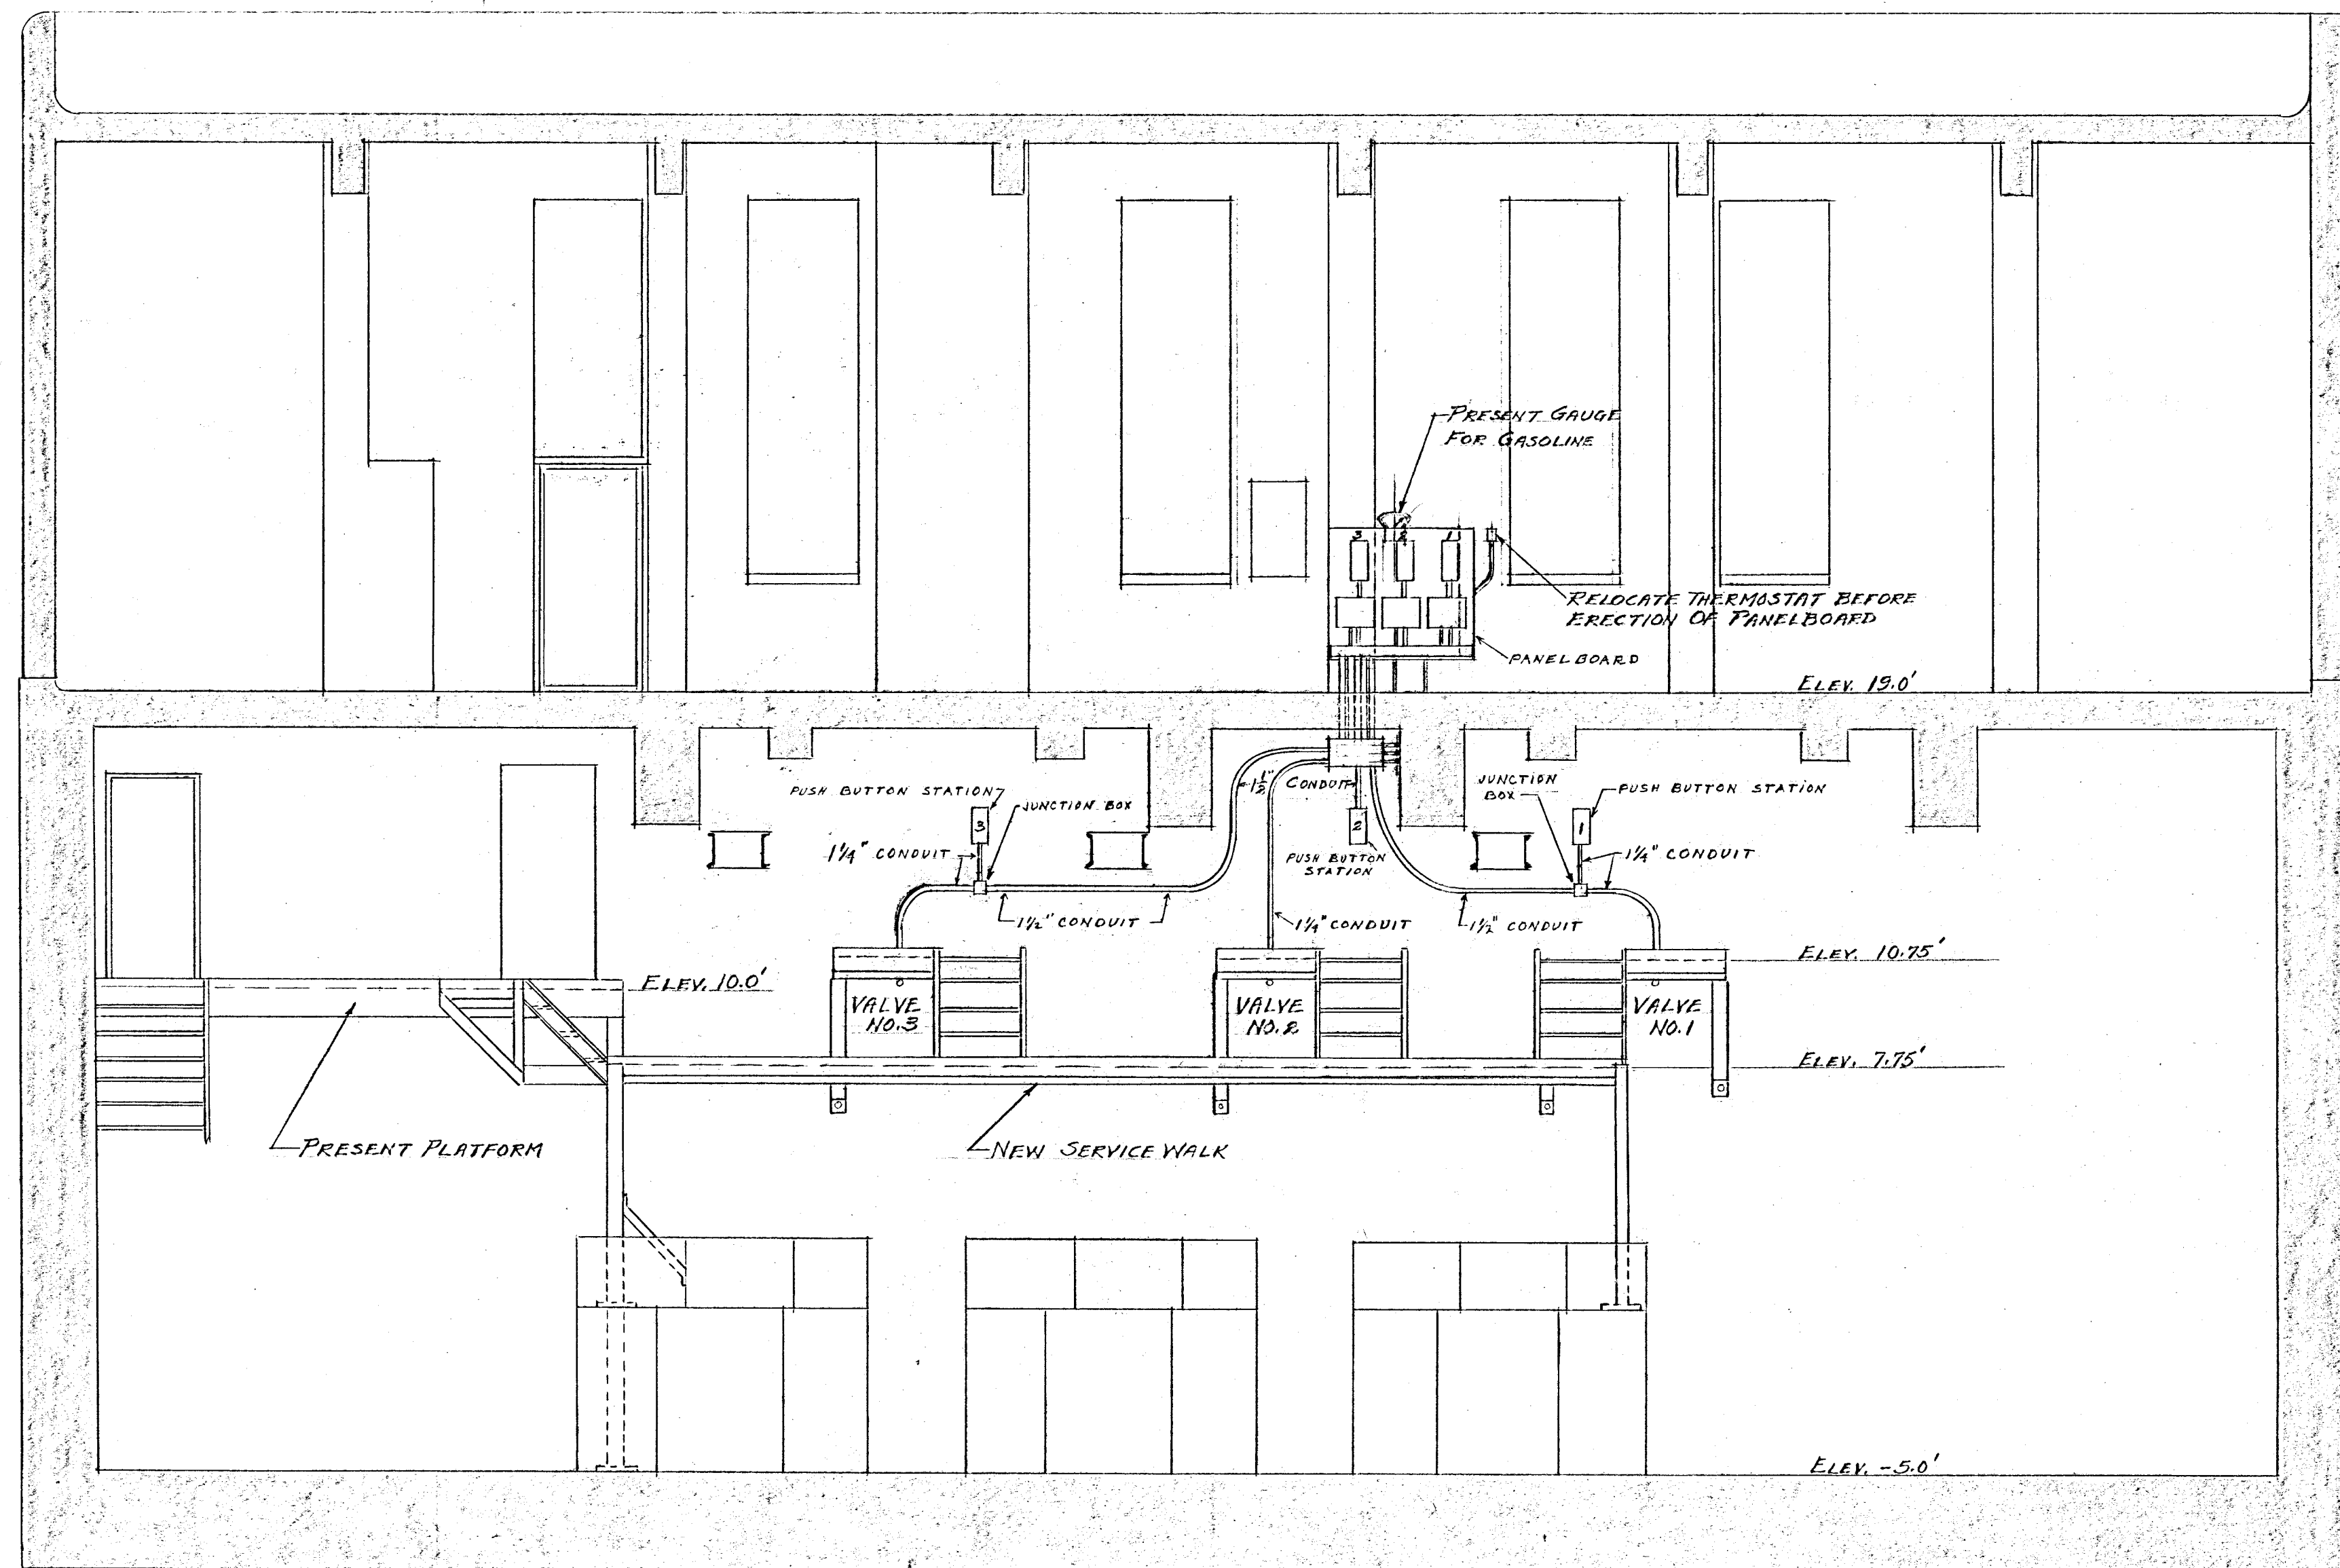

ELEVATION
SCALE $\frac{1}{4}" = 1'-0"$

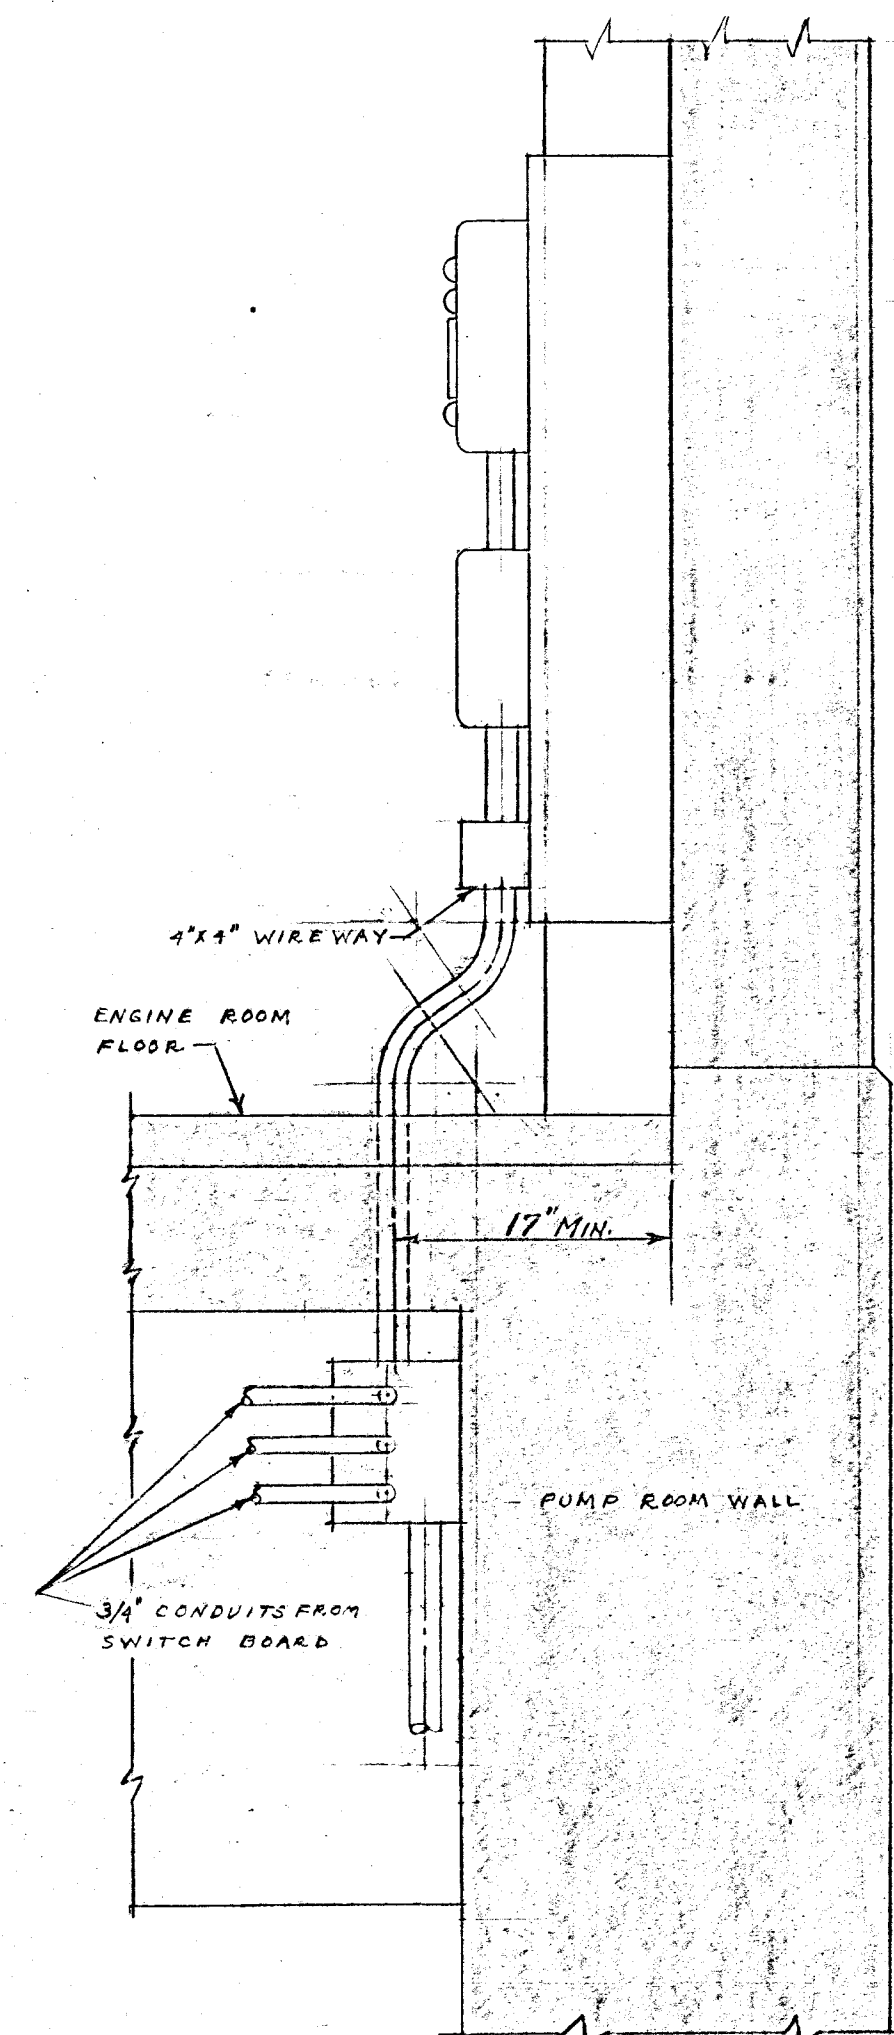

SECTION F-F
SCALE $1" = 1'-0"$

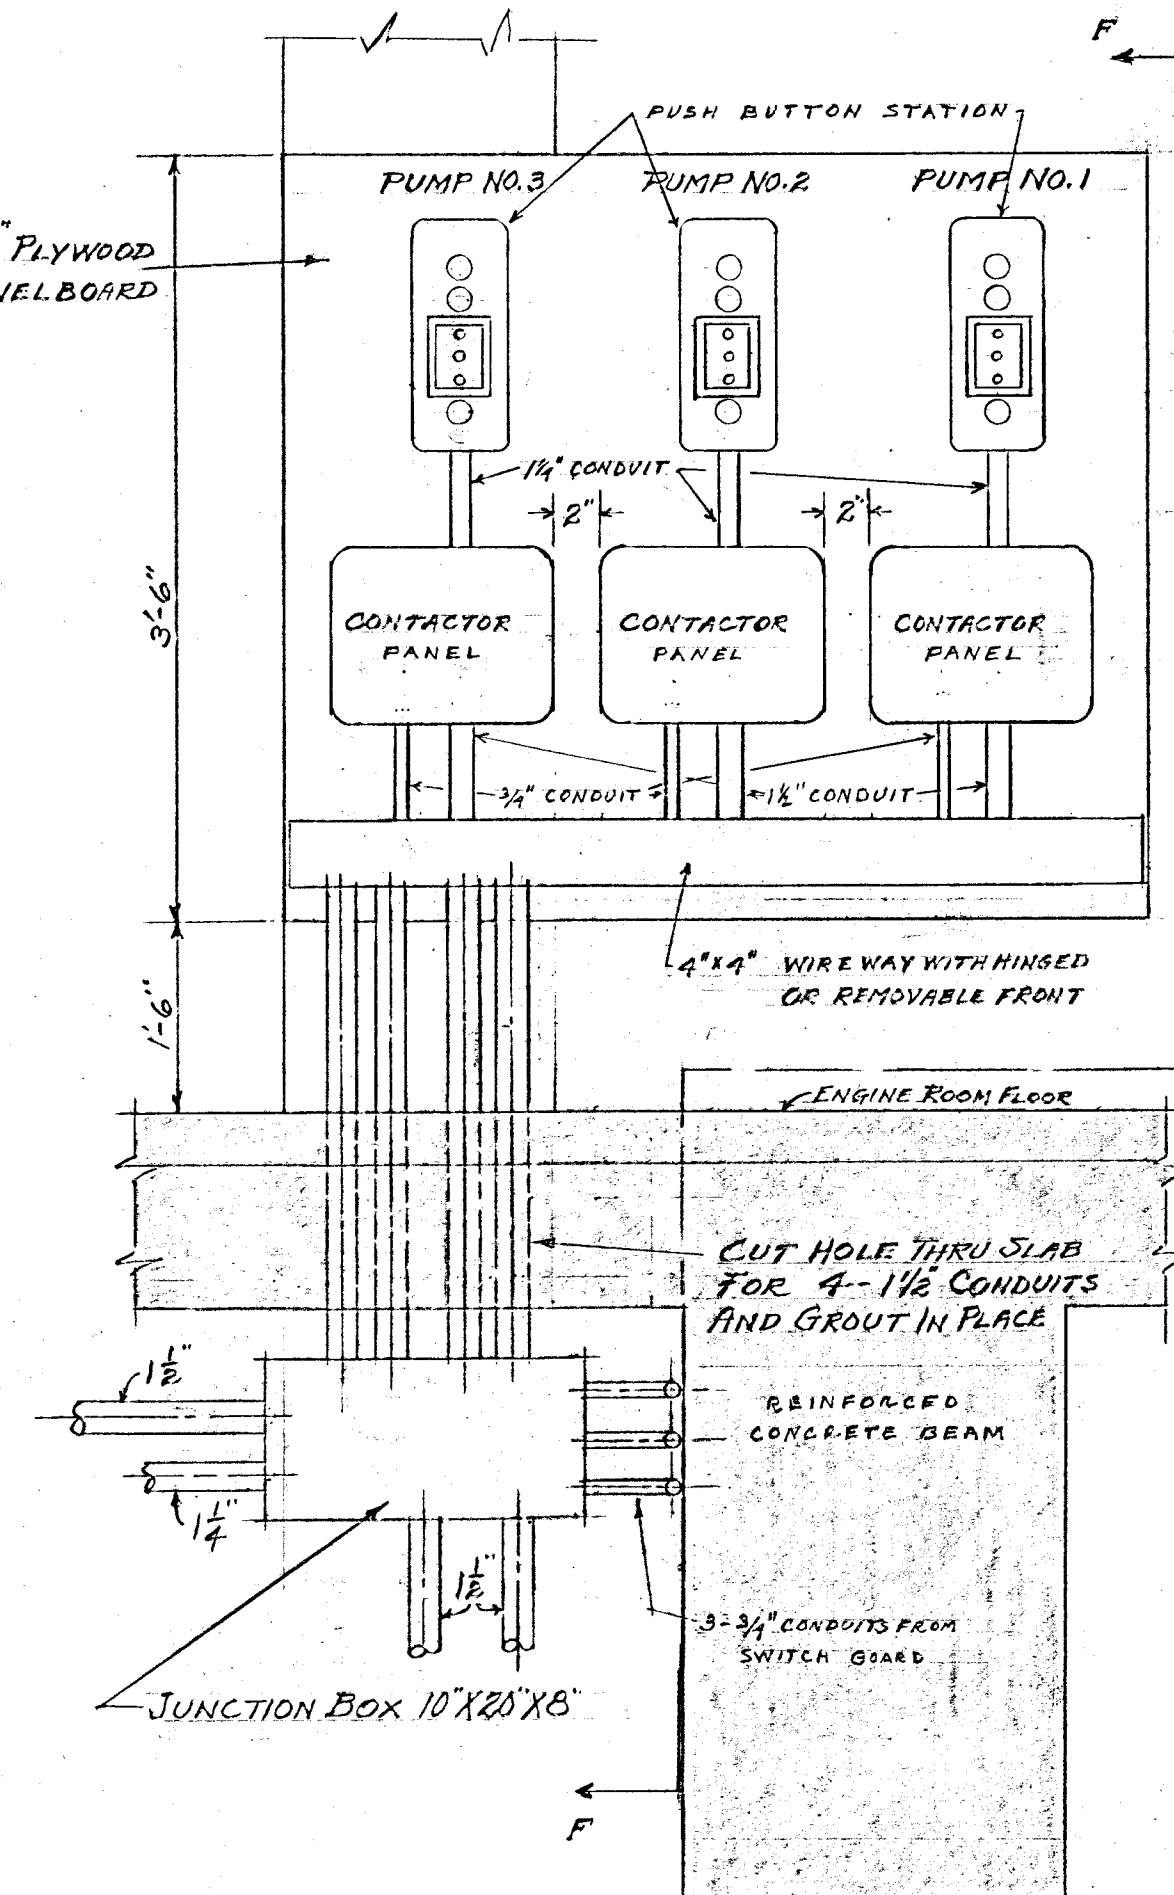

ELEV. AT PANELBOARD
SCALE $1" = 1'-0"$

VERIFY EXISTING
CONDITIONS AND
DIMENSIONS AT
BUILDING

CITY OF HARTFORD, CONNECTICUT DEPARTMENT OF ENGINEERING			
ELEVATION OF PANELBOARD AND CONDUITS			
NORTH MEADOWS PUMP STATION			
DESIGNED BY <i>Daniel J. Tancillo</i>	DRAWN BY <i>Wm. J. W. May</i>	CHECKED BY <i>Wm. J. W. May</i>	APPROVED BY <i>Wm. J. W. May</i>
DIVISION ENGINEER	ASSISTANT CITY ENGINEER	CITY ENGINEER	CITY ENGINEER
DATE	DRAWN	CHECK	DATEBOOK NO. 09186-D
TRACED	CHECK	DATE	DATE MARCH 18, 1952

SHEET
4
OF 4 SHEETS