




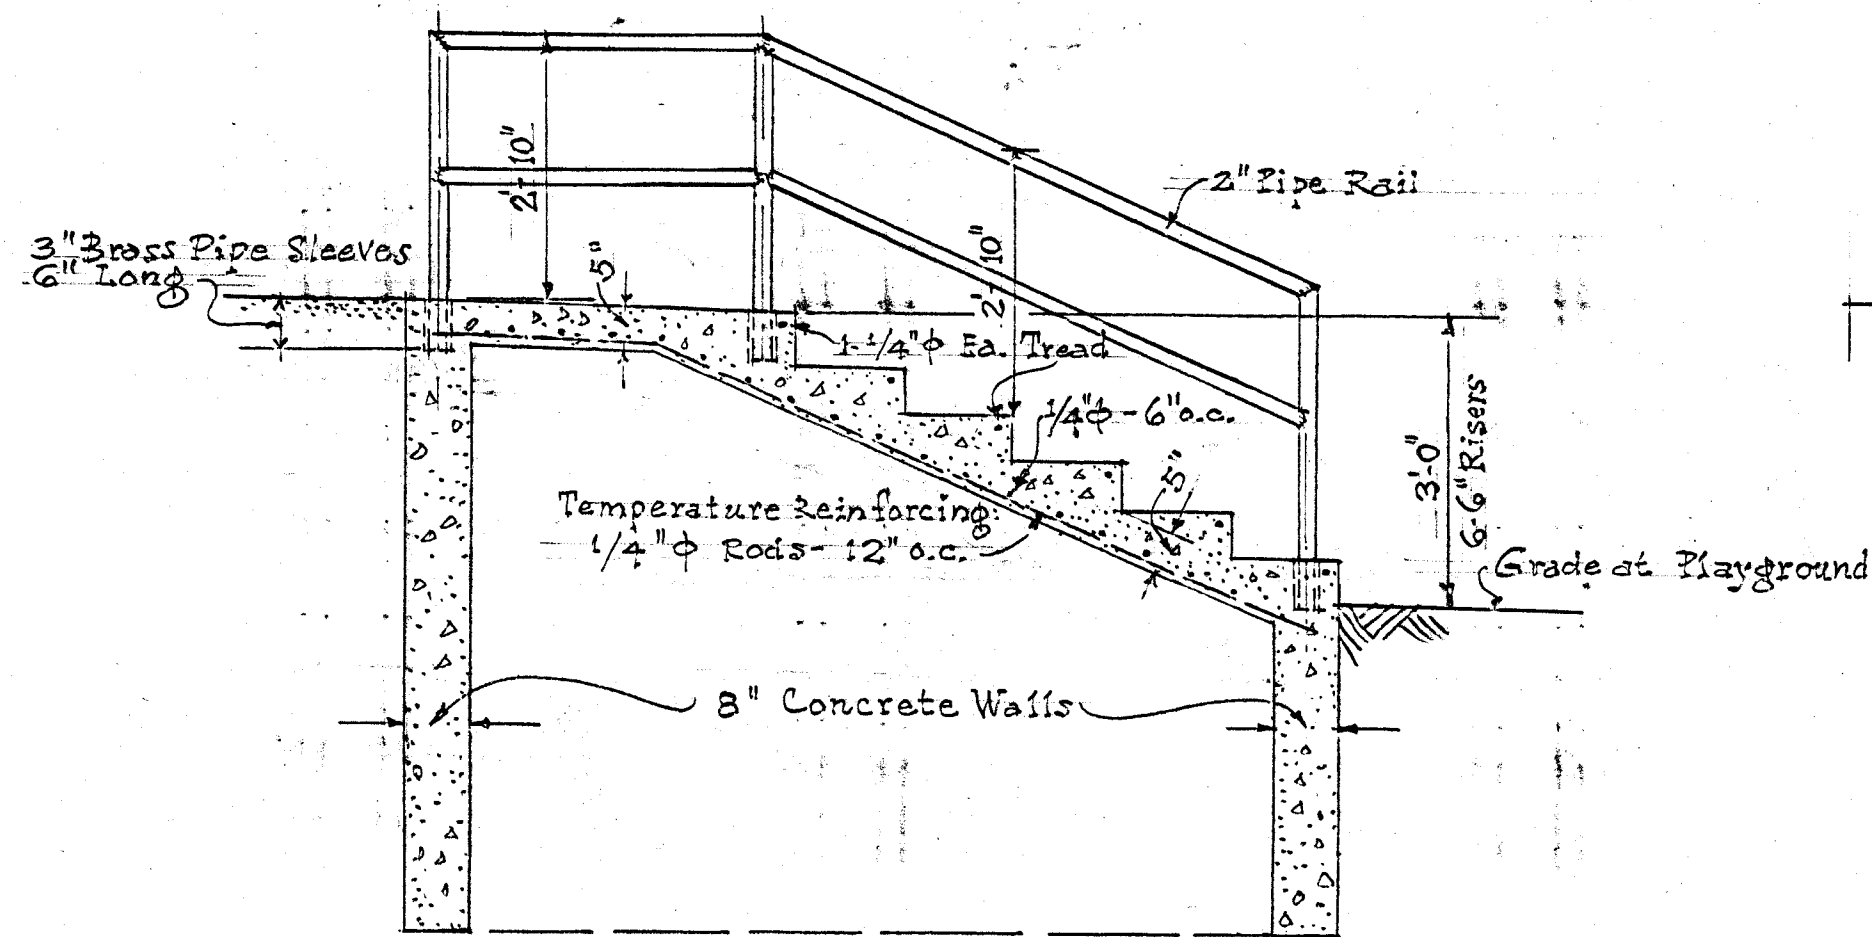


SECTION A:A

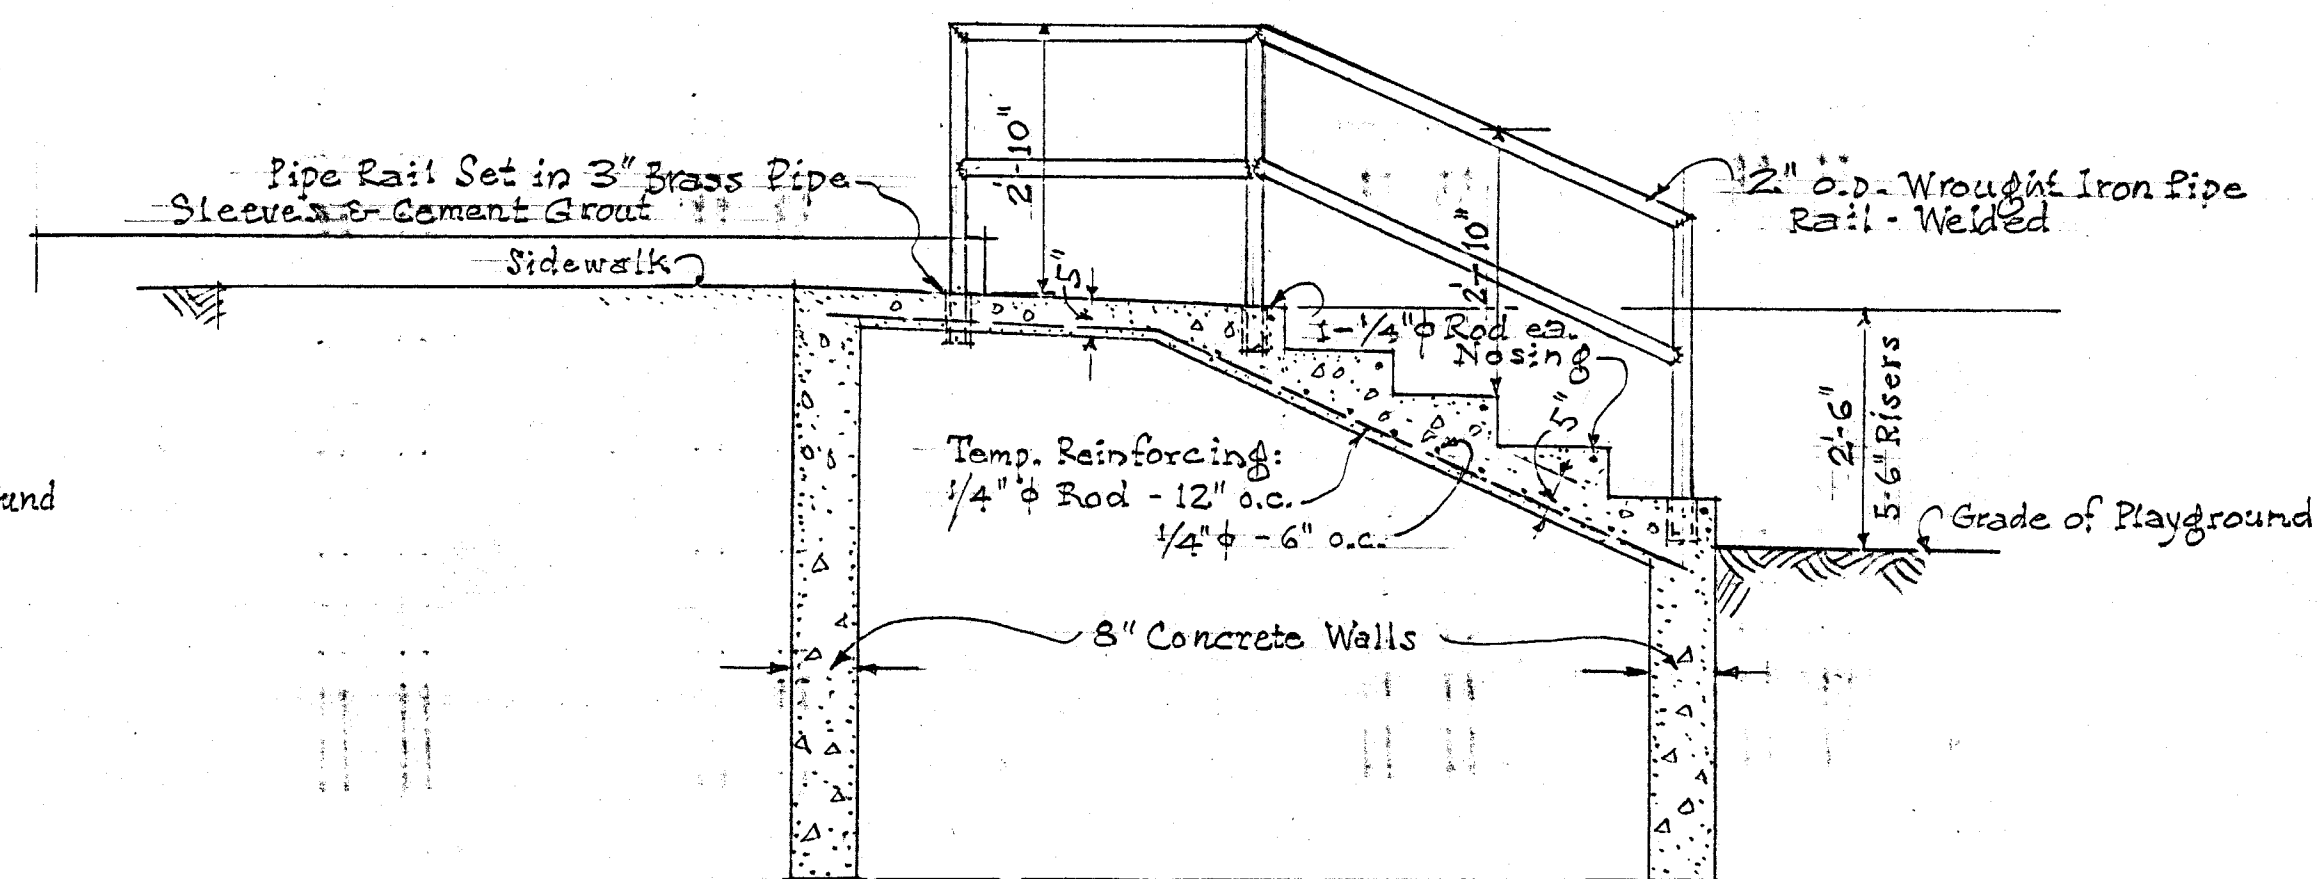

SECTION B:B

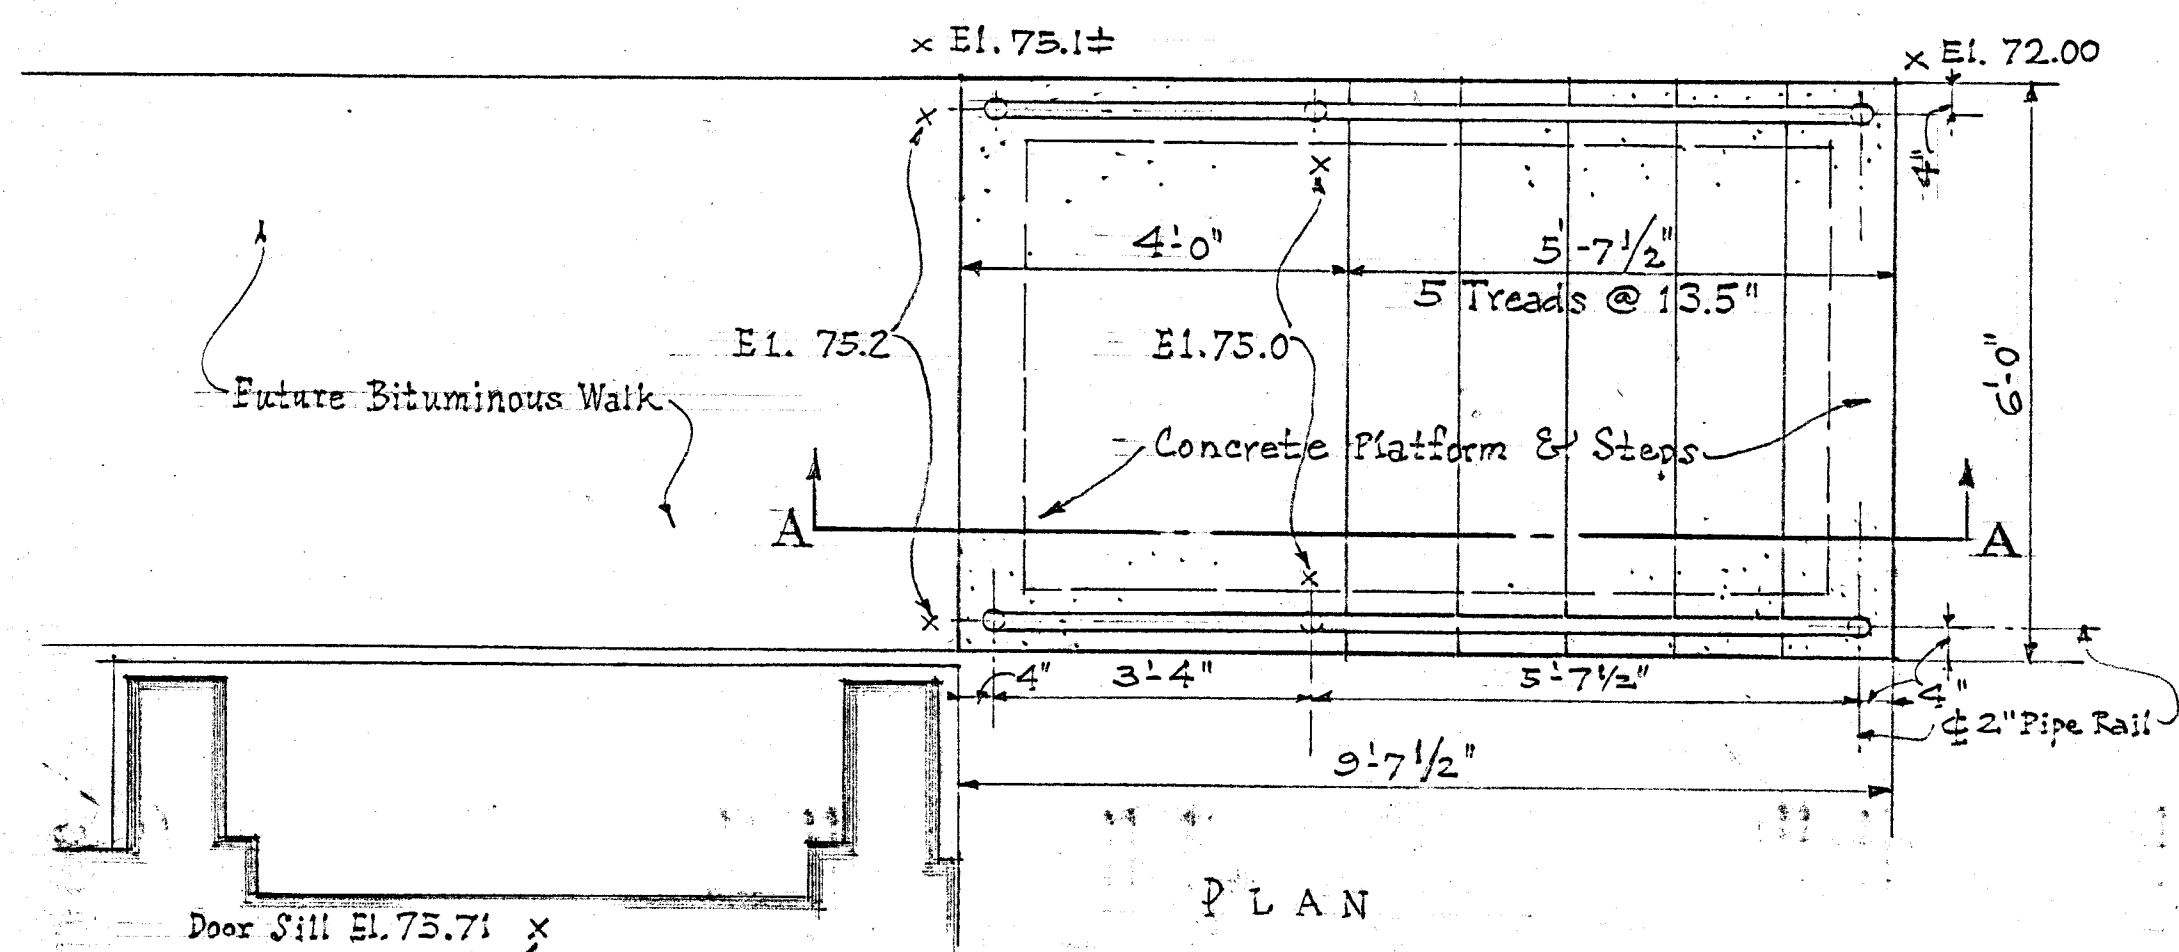

AT WEST ENTRANCE

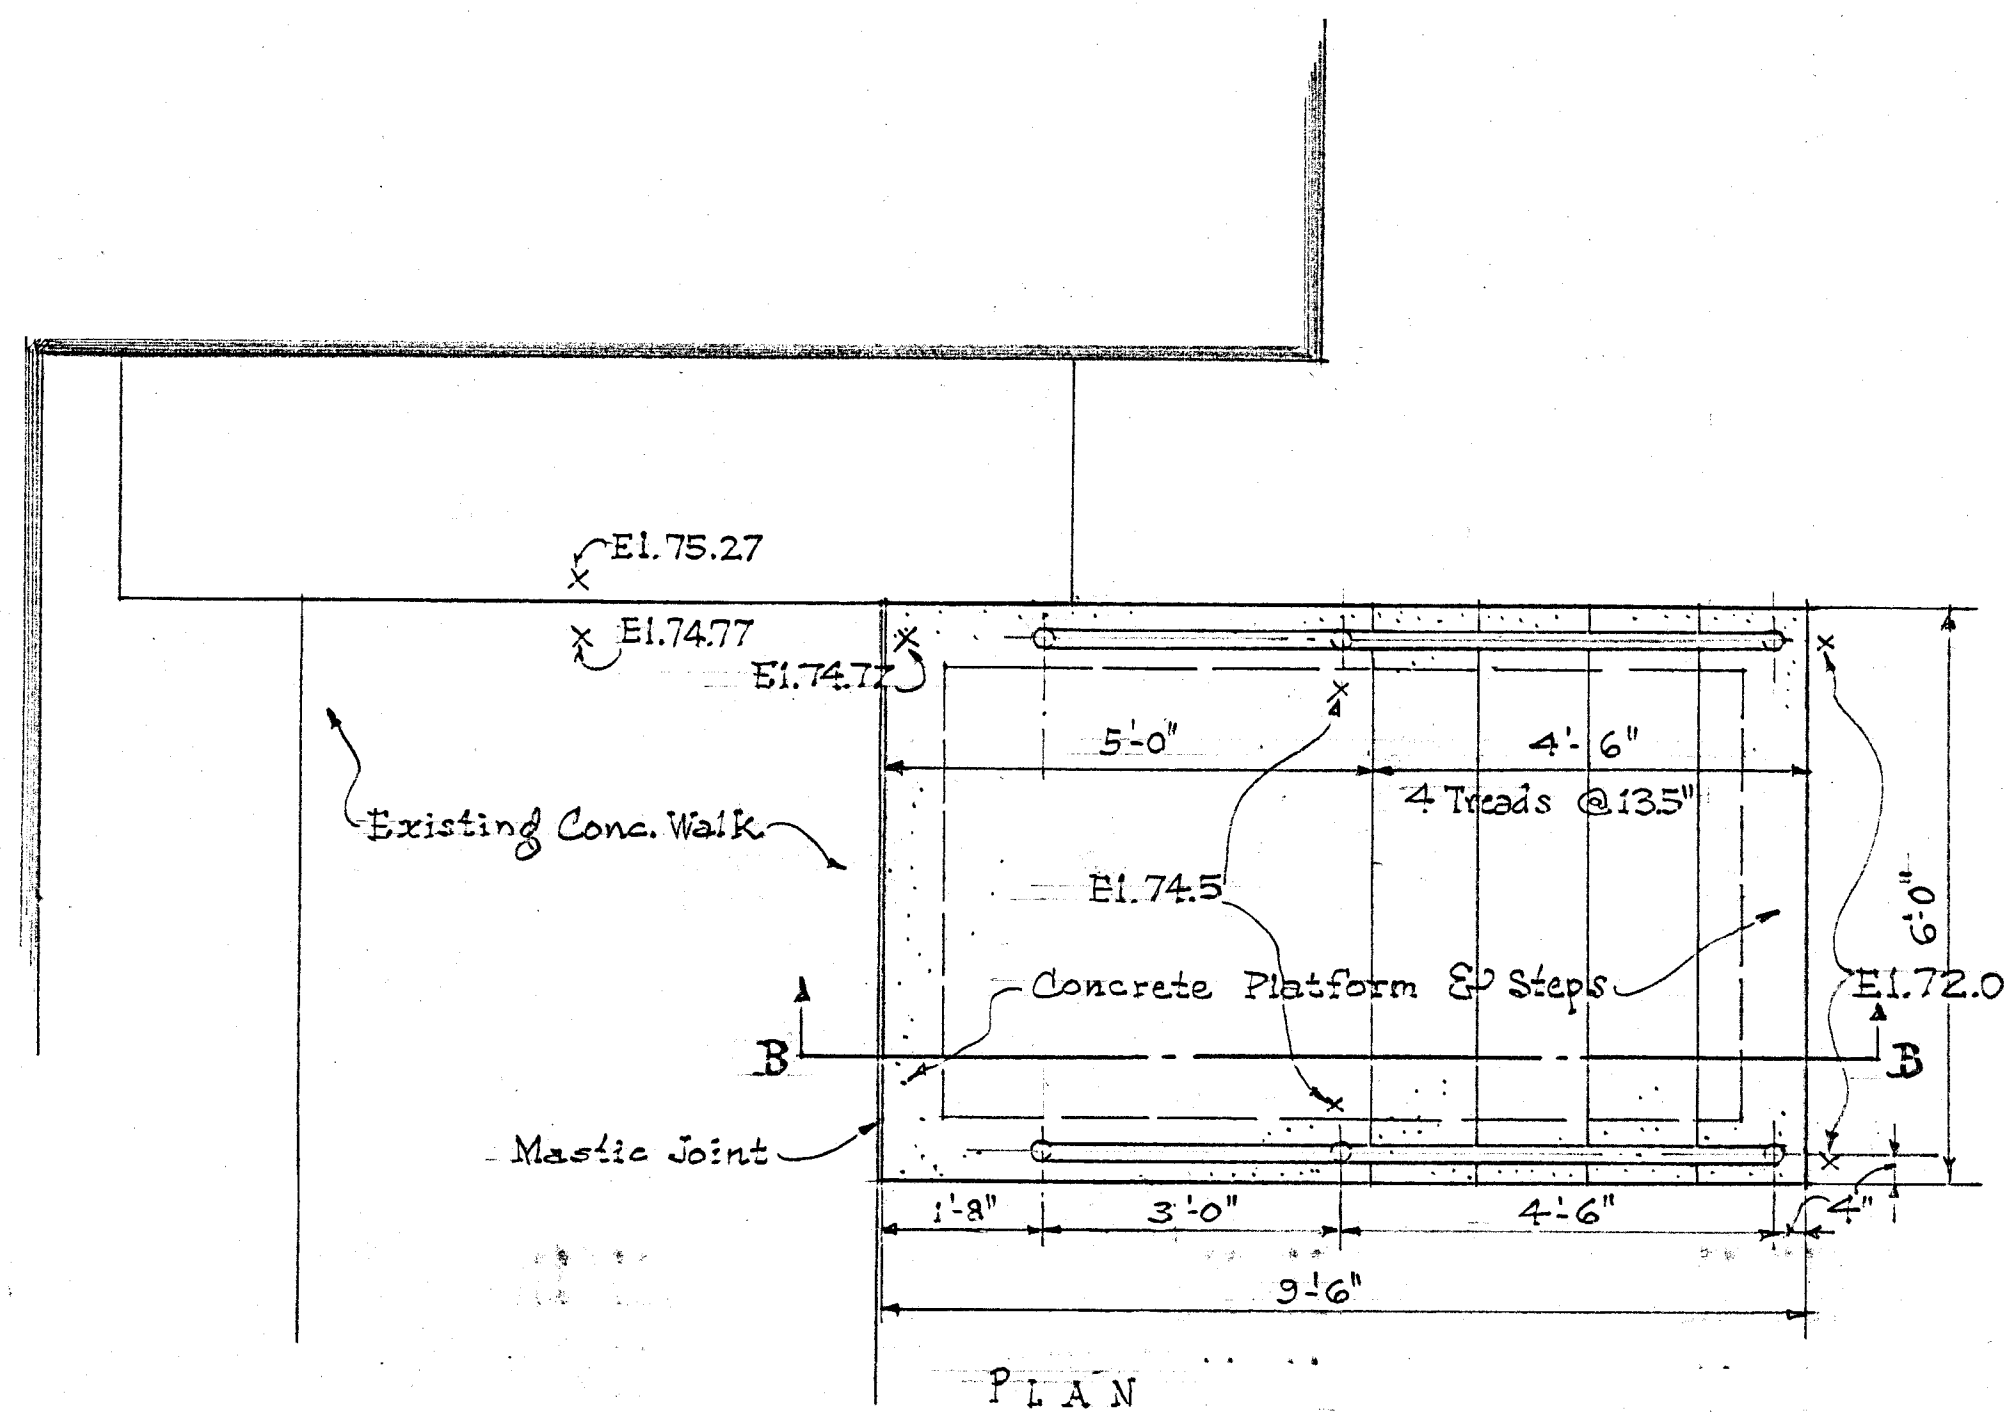

AT EAST ENTRANCE

NOTES: All Concrete: 1:2:4 Mix
Pipe Rail to have 1 Good Shop Coat Red Lead & 2 Field Coats Approved
Rust Inhibiting Paint of Color Designated

WILSON STREET SCHOOL PLAYGROUND

CONSTRUCTION DRAWING
CONCRETE STAIRS

CITY OF HARTFORD

DEPARTMENT OF ENGINEERING

Scale: 1/2"=1'-0" Sept. 1952
Daybook No.