




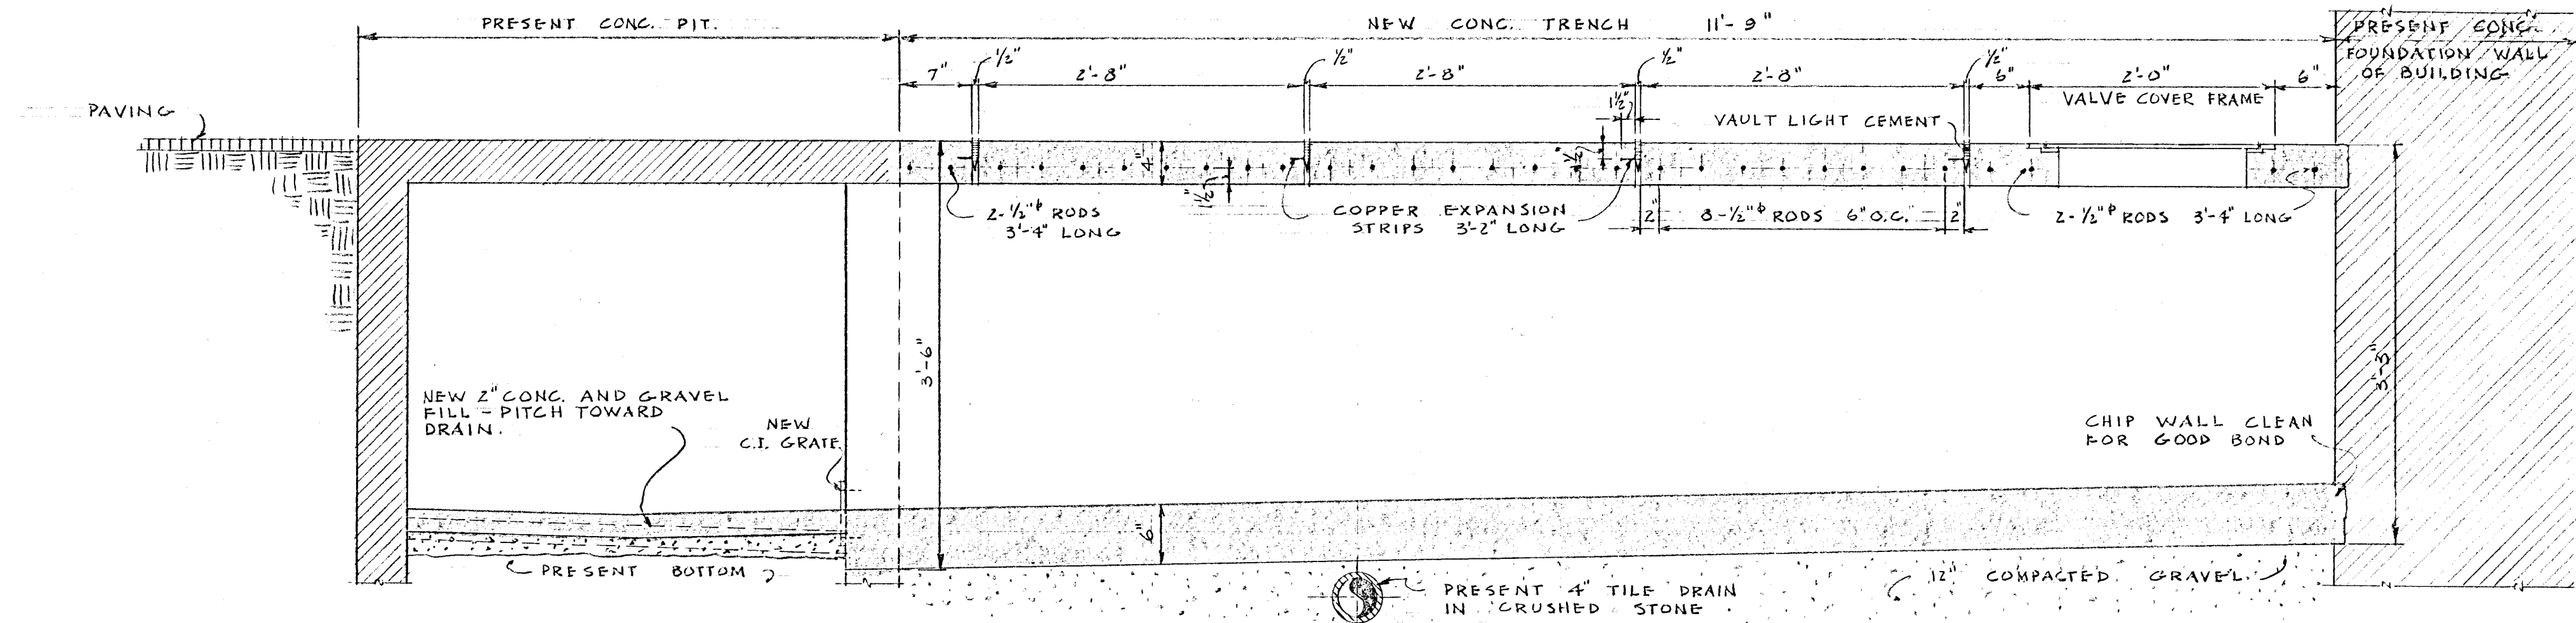

SECTION THROUGH TRENCH
SCALE 1"=1'-0"

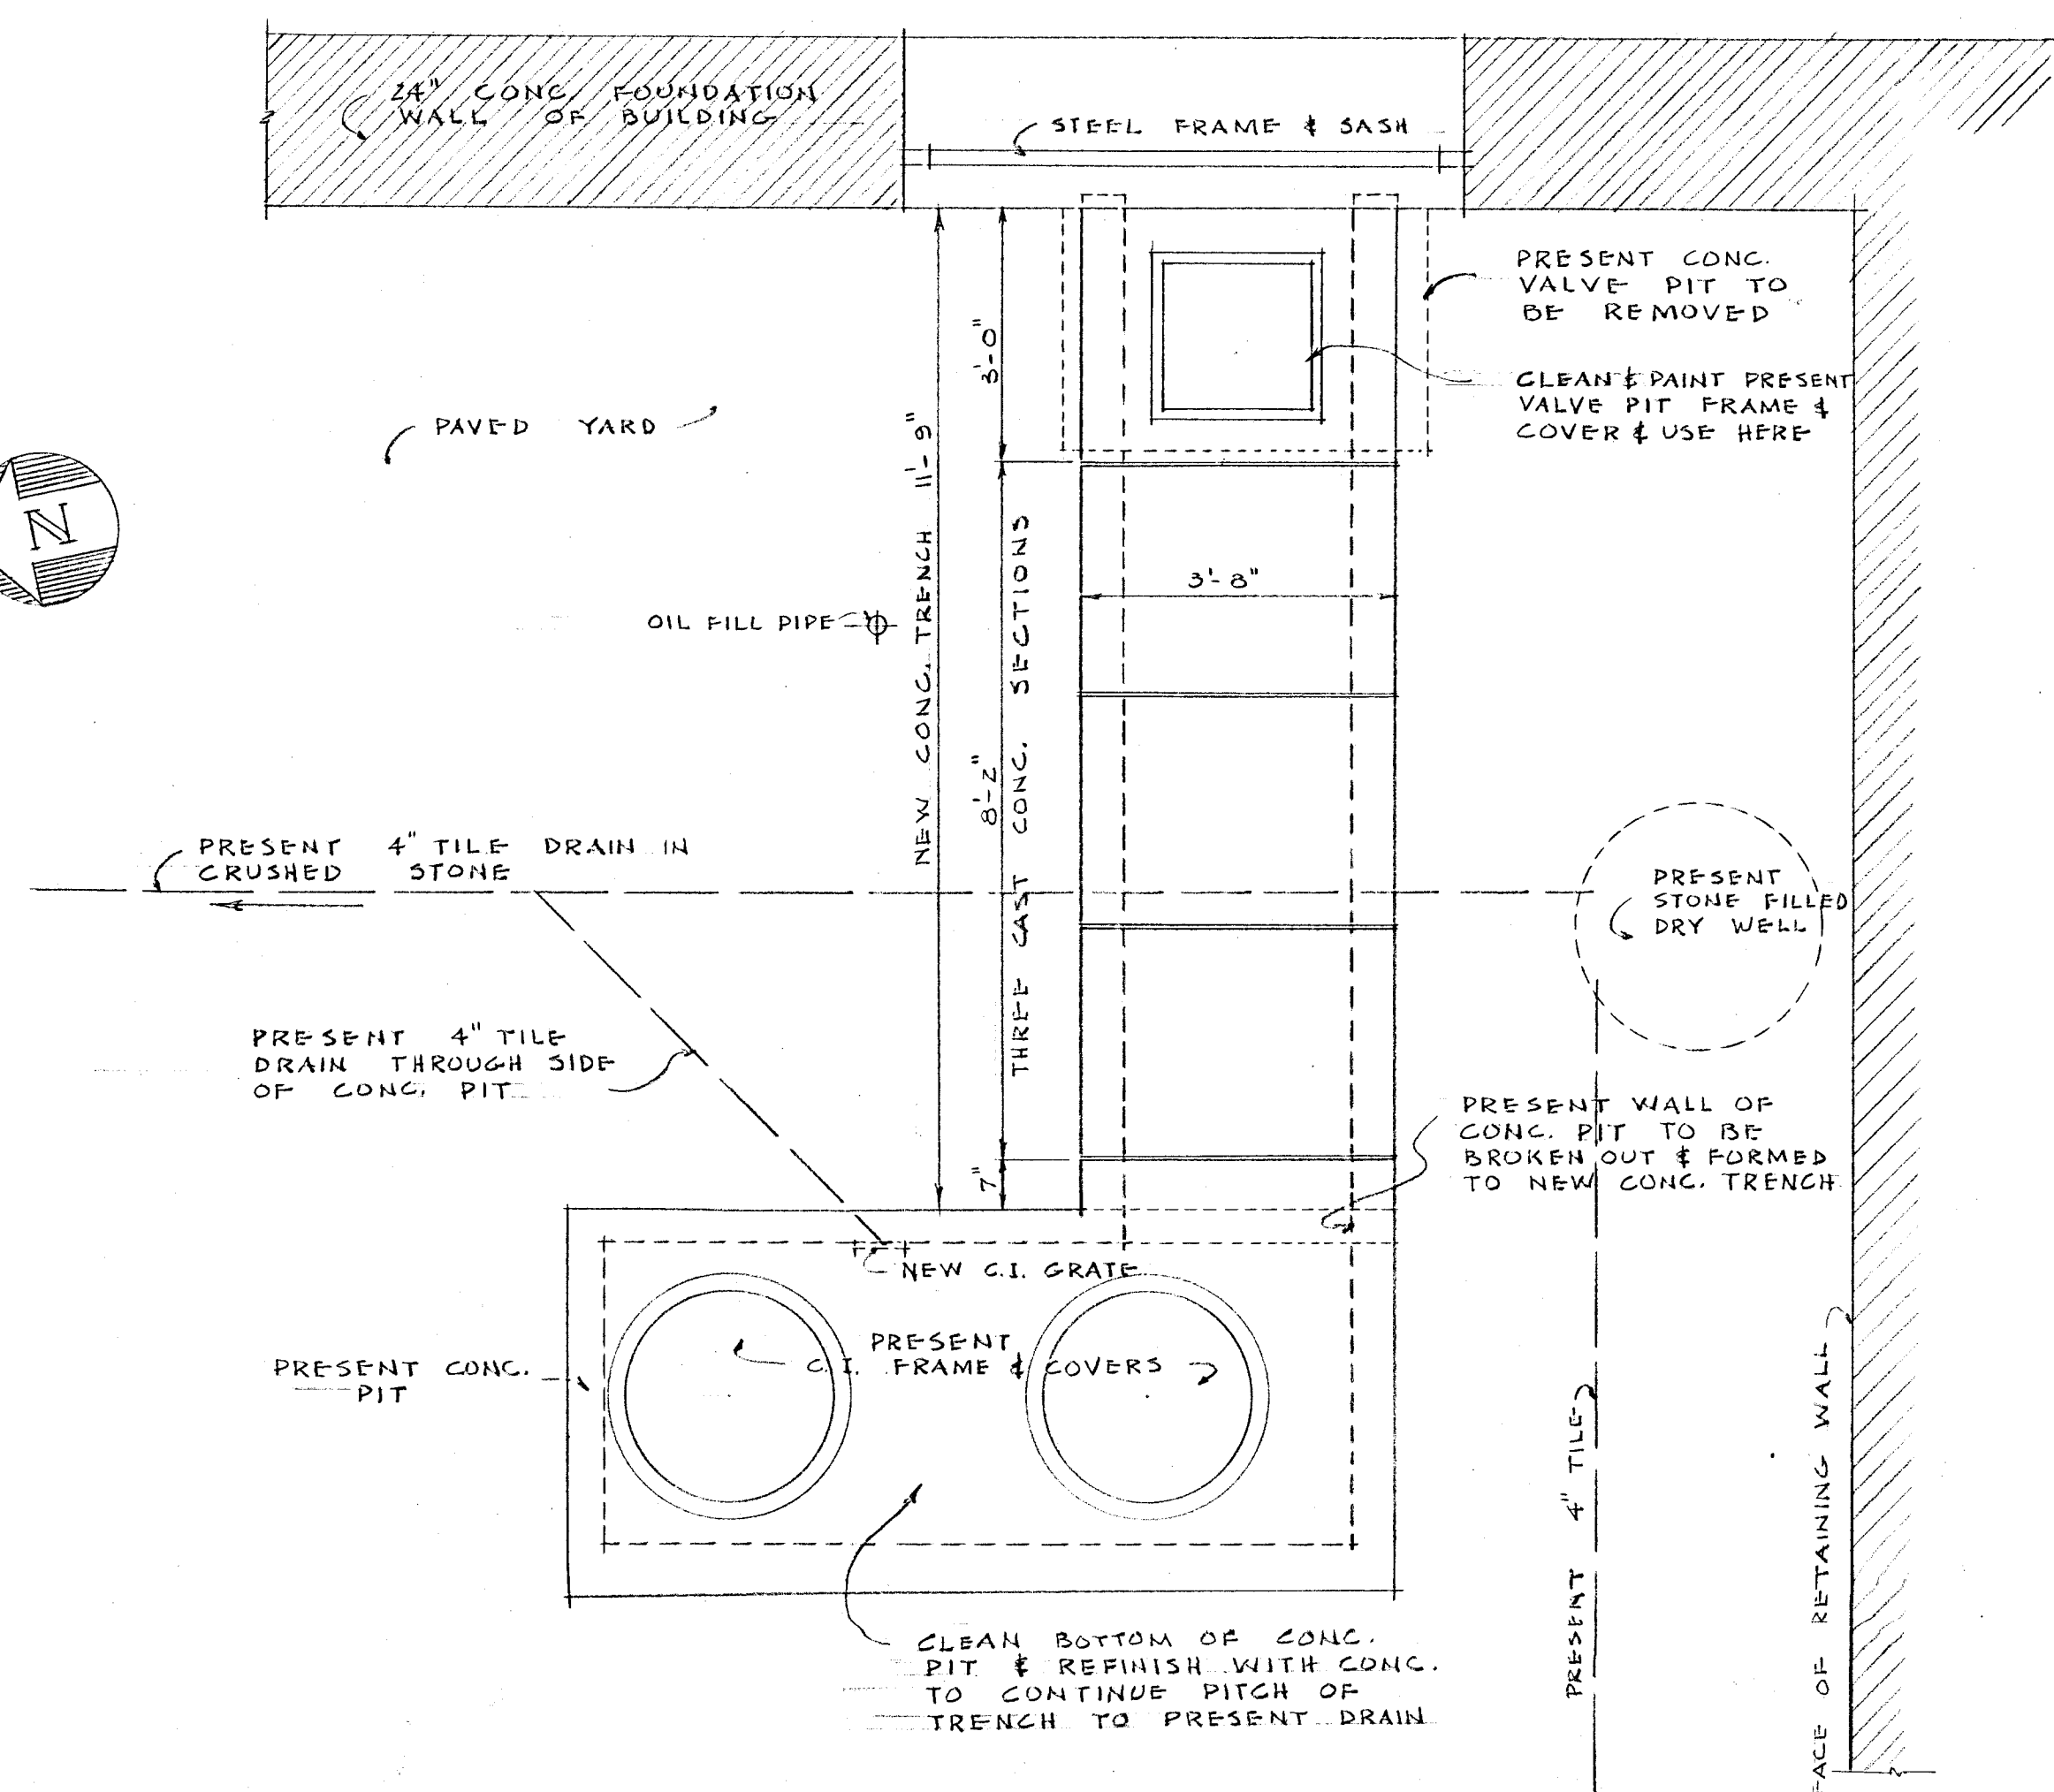

PLAN
SCALE 1/2"=1'-0"

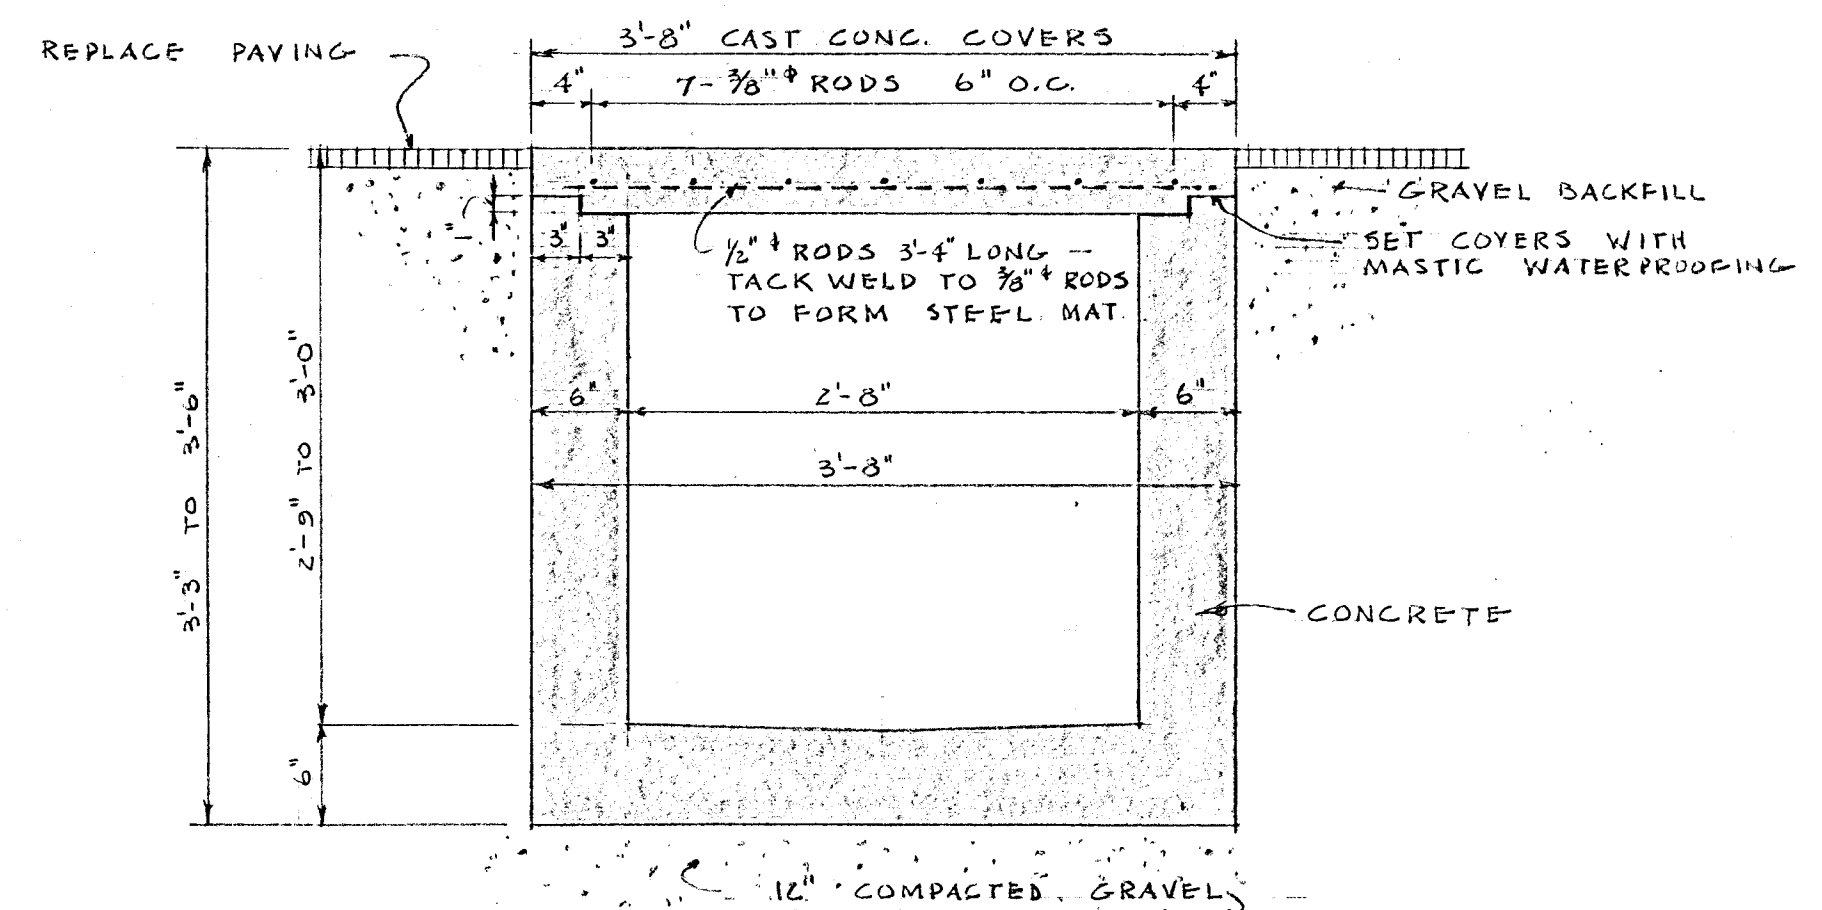

SECTION AT TRENCH
SCALE 1"=1'-0"

VERIFY EXISTING
CONDITIONS AND
DIMENSIONS AT
BUILDING

CITY OF HARTFORD, CONNECTICUT DEPARTMENT OF ENGINEERING			
CONCRETE TRENCH WITH NEW OIL AND STEAM LINES DOMINICK F. BURNS SCHOOL 195 PUTNAM STREET			
SUBMITTED DESIGNED BY DANIEL J. TULLY	RECOMMENDED BY WILLIAM W. BARRY	APPROVED BY JOHN J. HILL	
DESIGN	DRAWN BY EJCS	DAYBOOK NO. 09191	DATE APRIL 8, 1952