



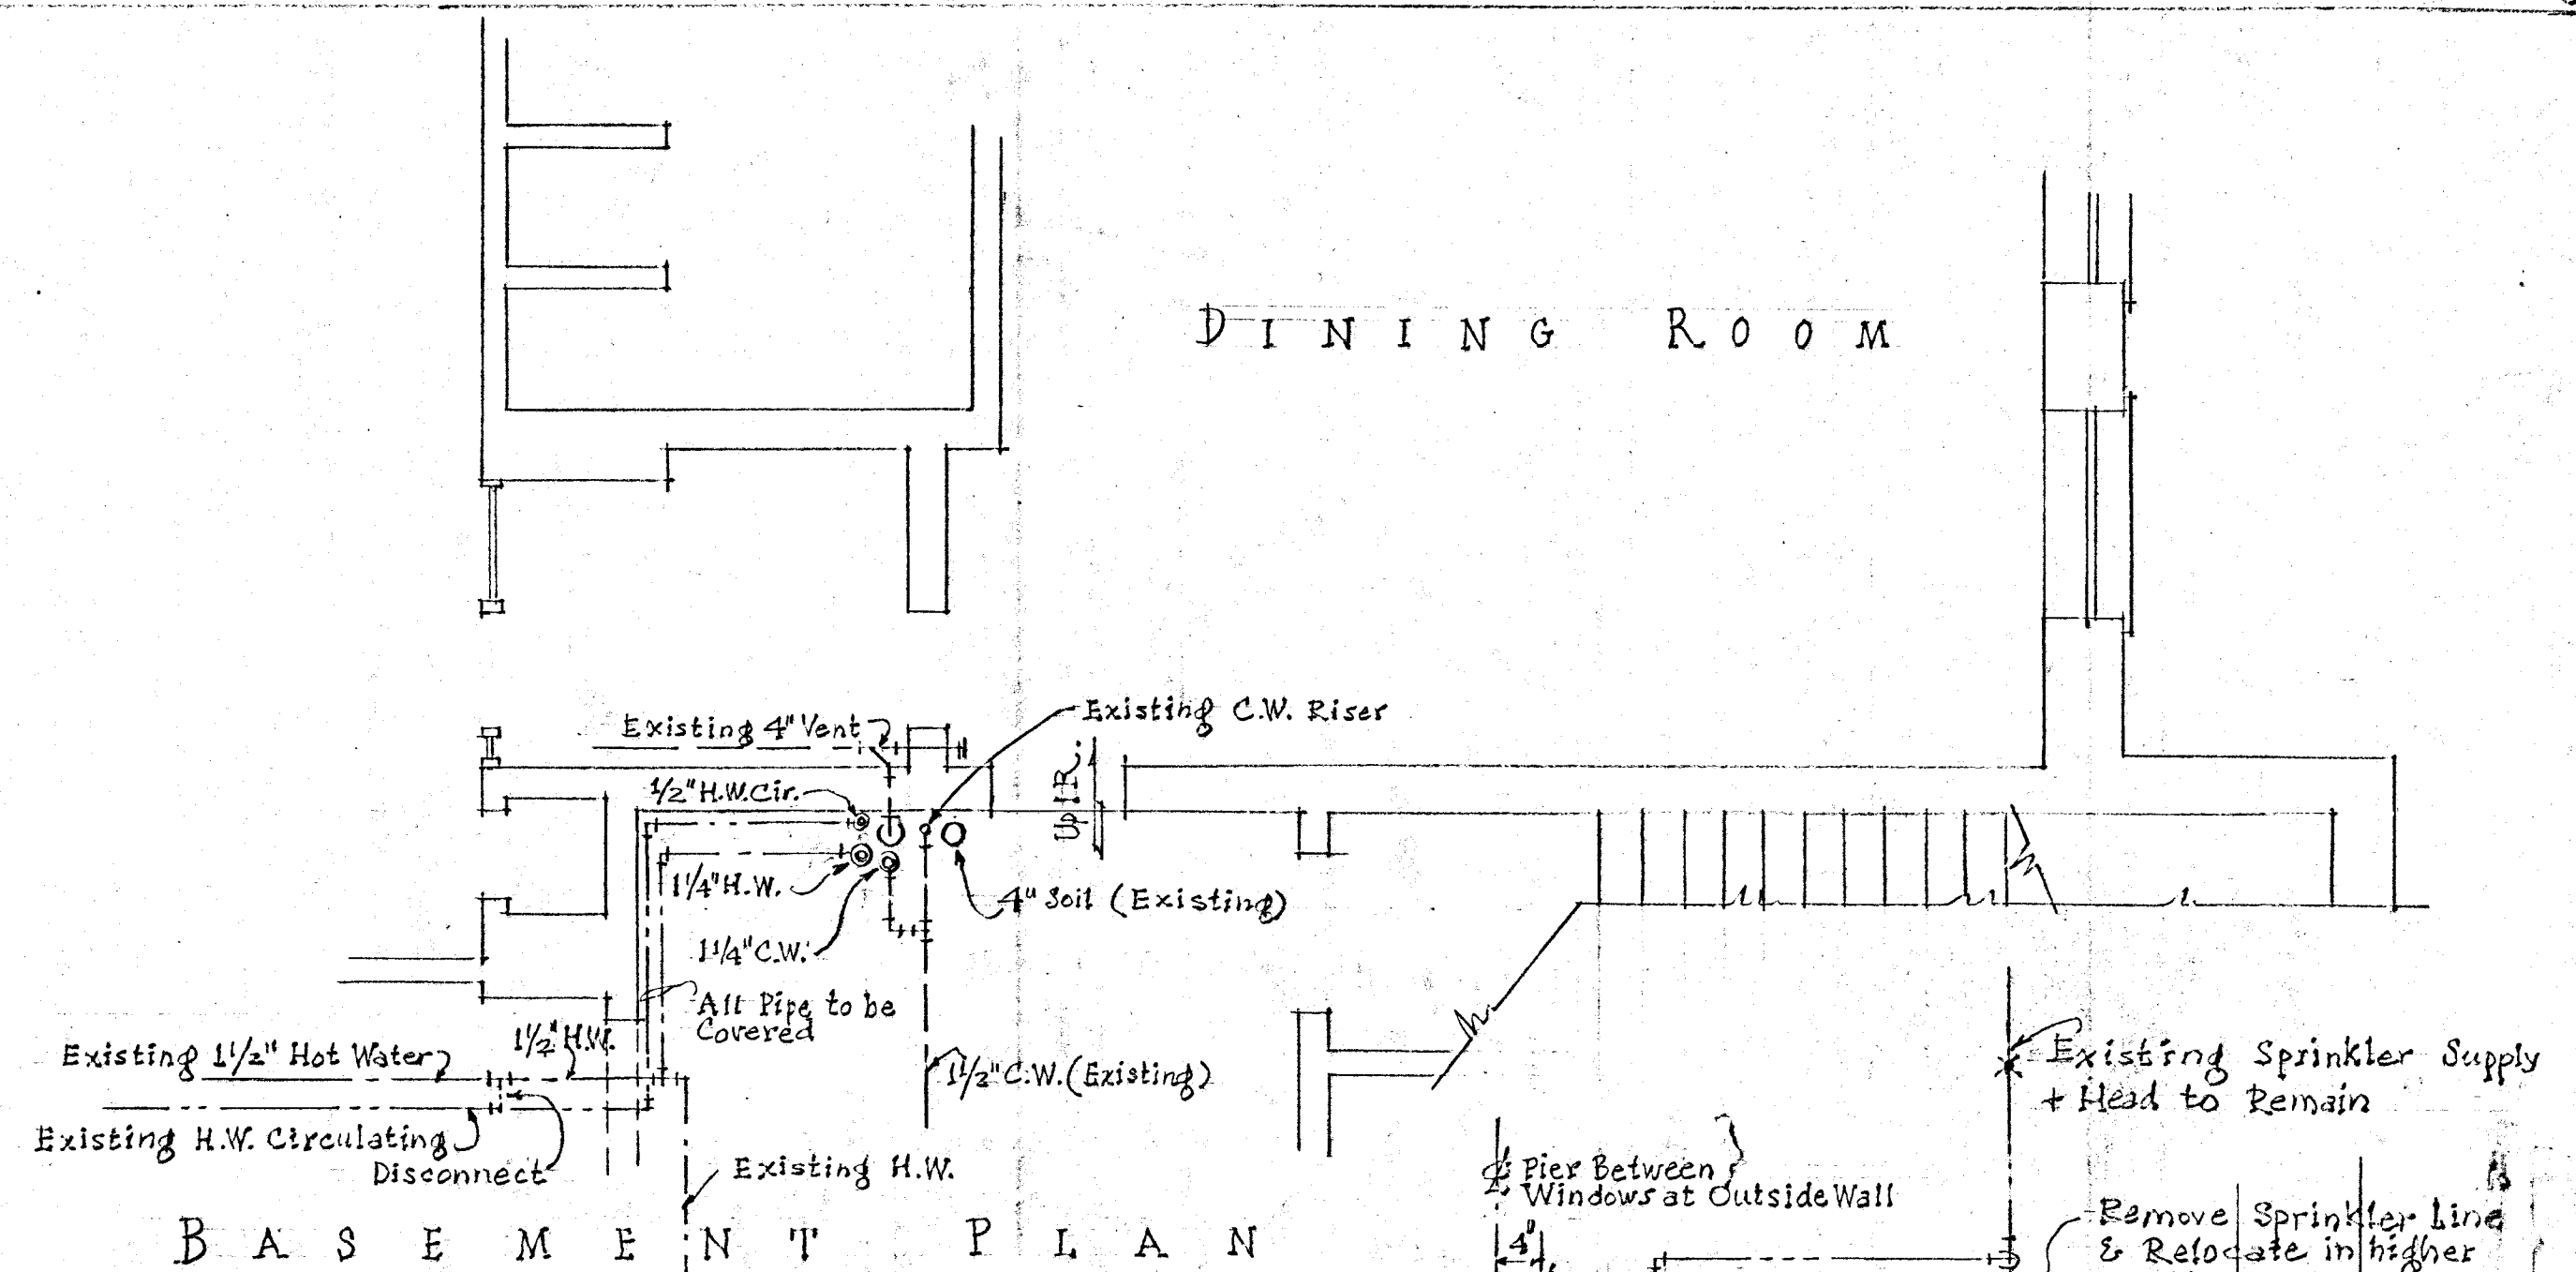

Scale of Small Plans: $1/4" = 1'-0"$

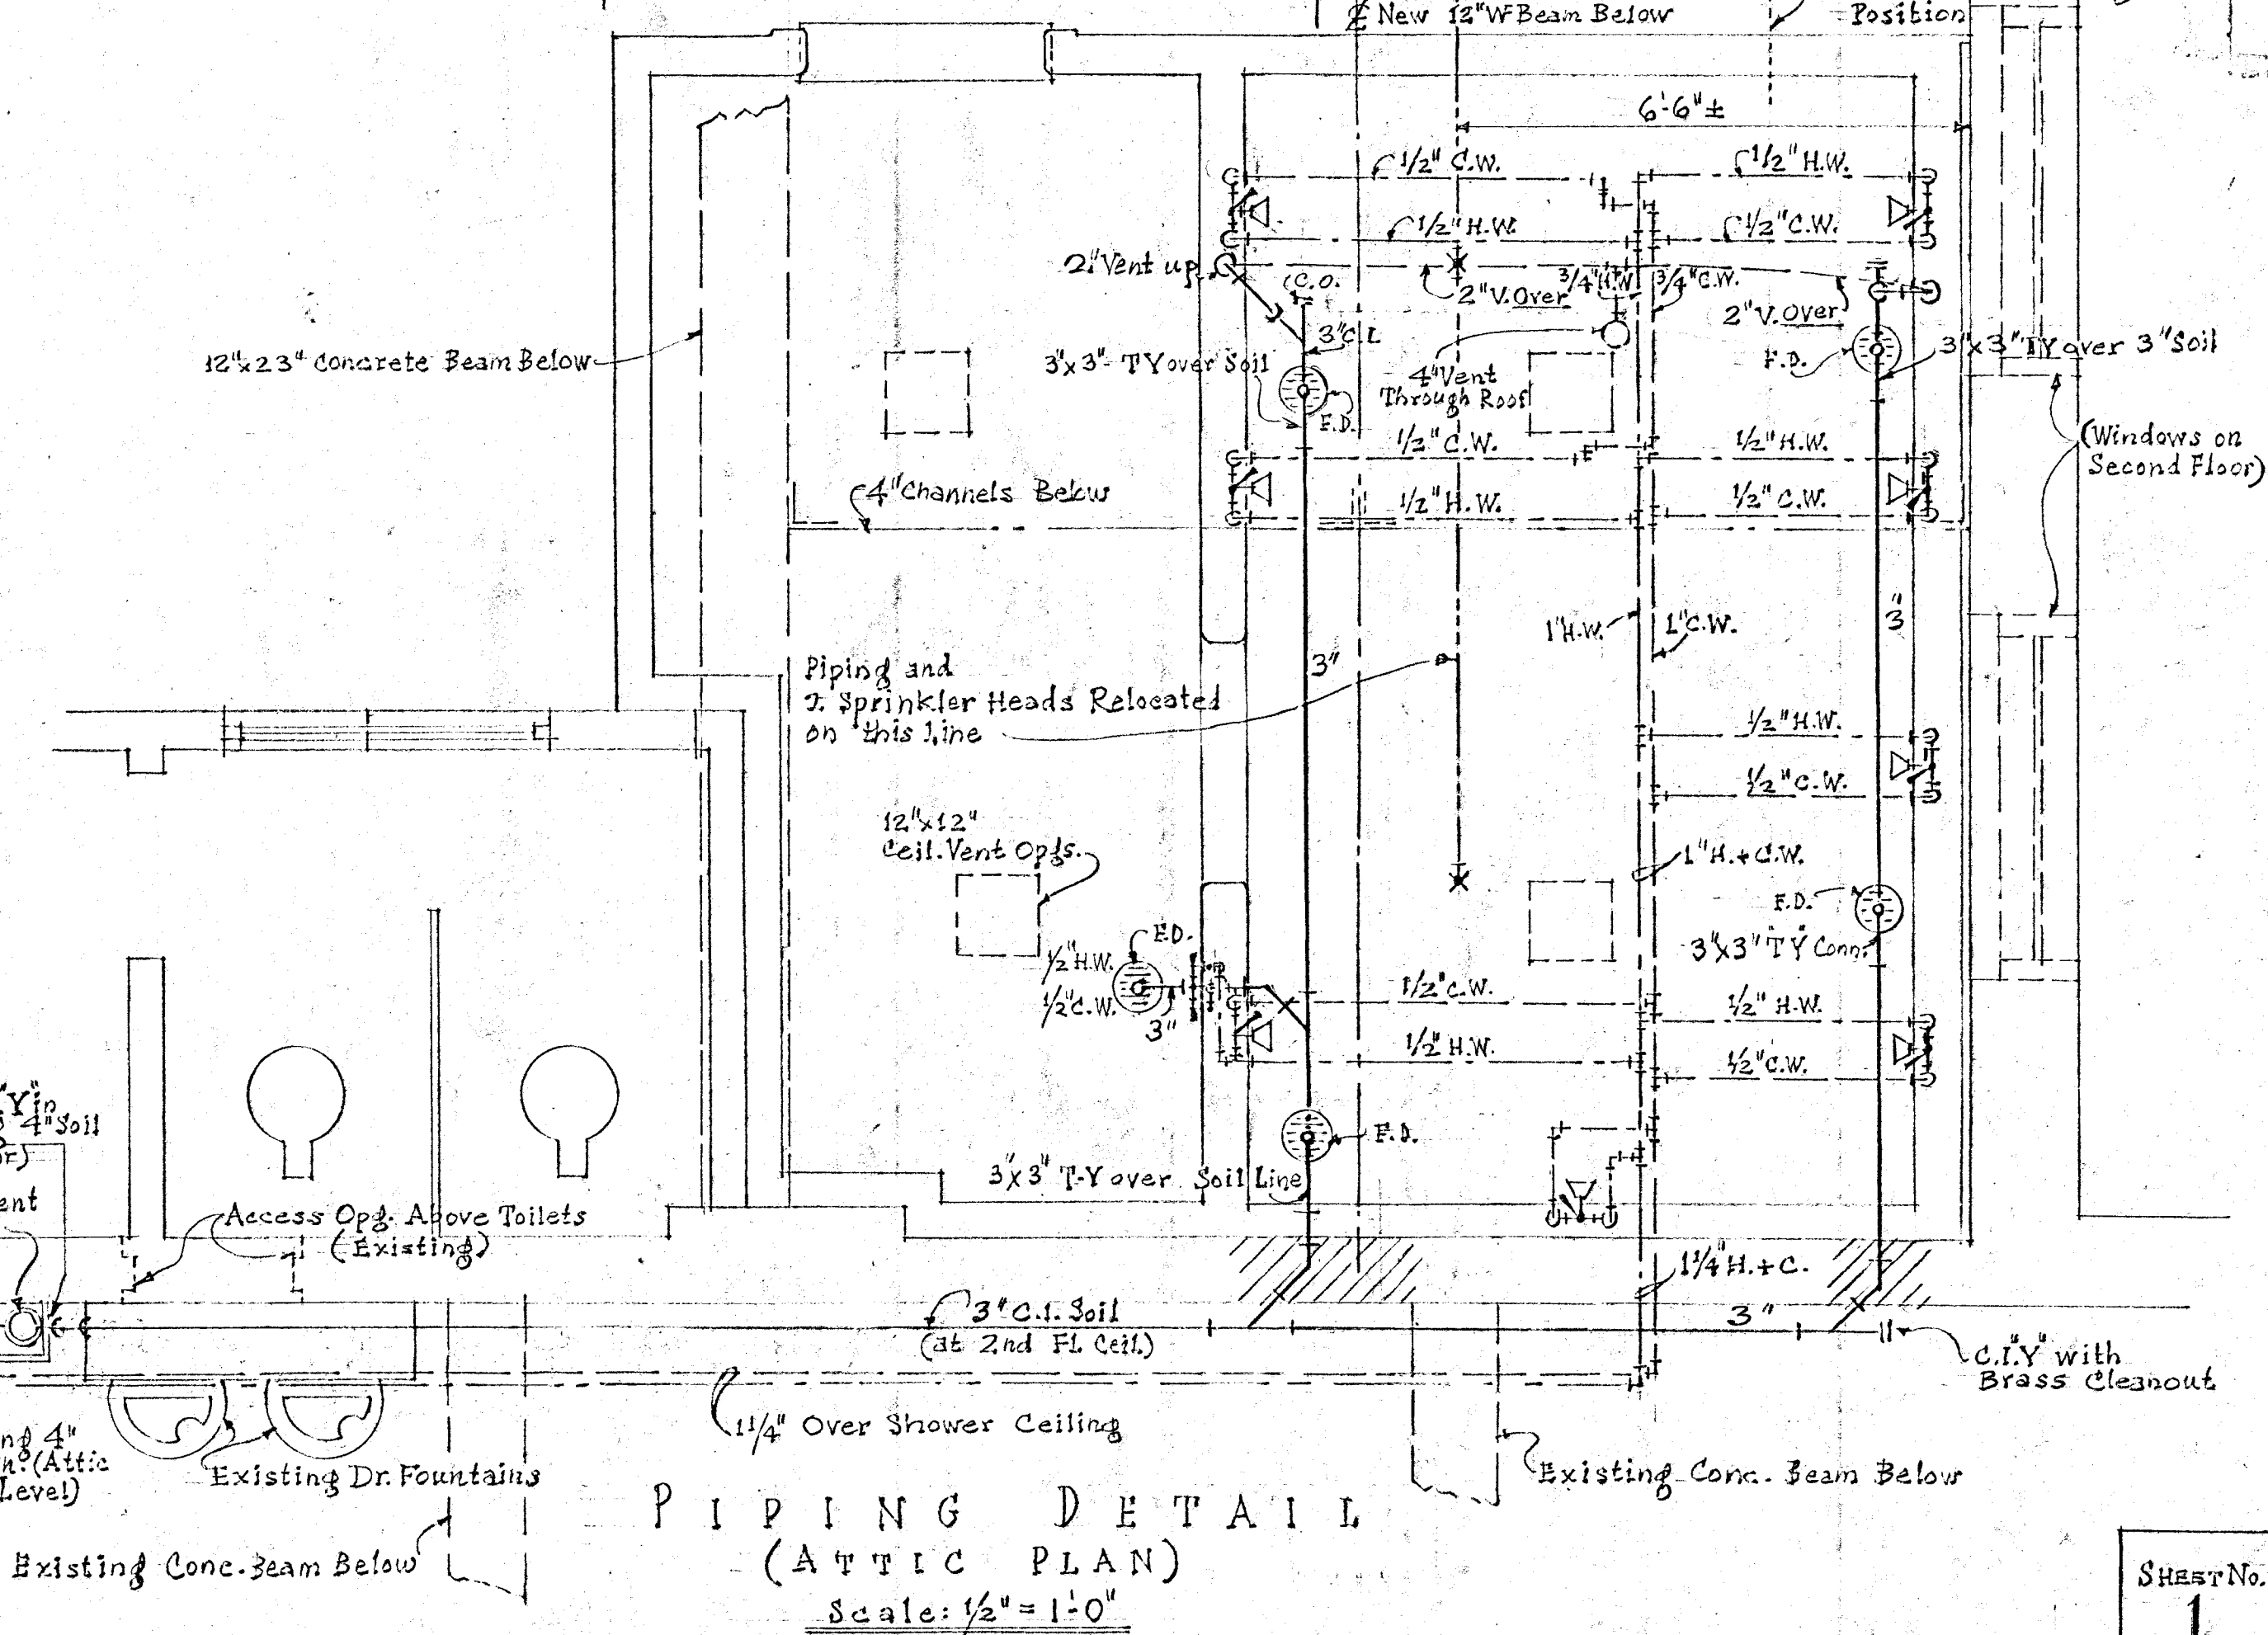

P I P I N G D E T A I L
(A T T I C P L A N)
scale: 1/2" = 1'-0"

**VERIFY EXISTING
CONDITIONS AND
DIMENSIONS AT
BUILDING**

CITY OF HARTFORD, CONNECTICUT
DEPARTMENT OF ENGINEERING

BOYS' SHOWER ROOM
AT
NORTHWEST SCHOOL
485 WOODLAND STREET

DESIGNED
Daniel J. Turello
DIVISION ENGINEER

RECORD ENGRS
APPROVED
Dr. Lawrence J. Feltner
CITY ENGINEER

DRAWN
F.M.G. DRAM F.M.G.

CITY ENG. NO. 09235-A

MADE
F.M.G. CHECK D.A.C.

DATE
AUG. 29, 1952