



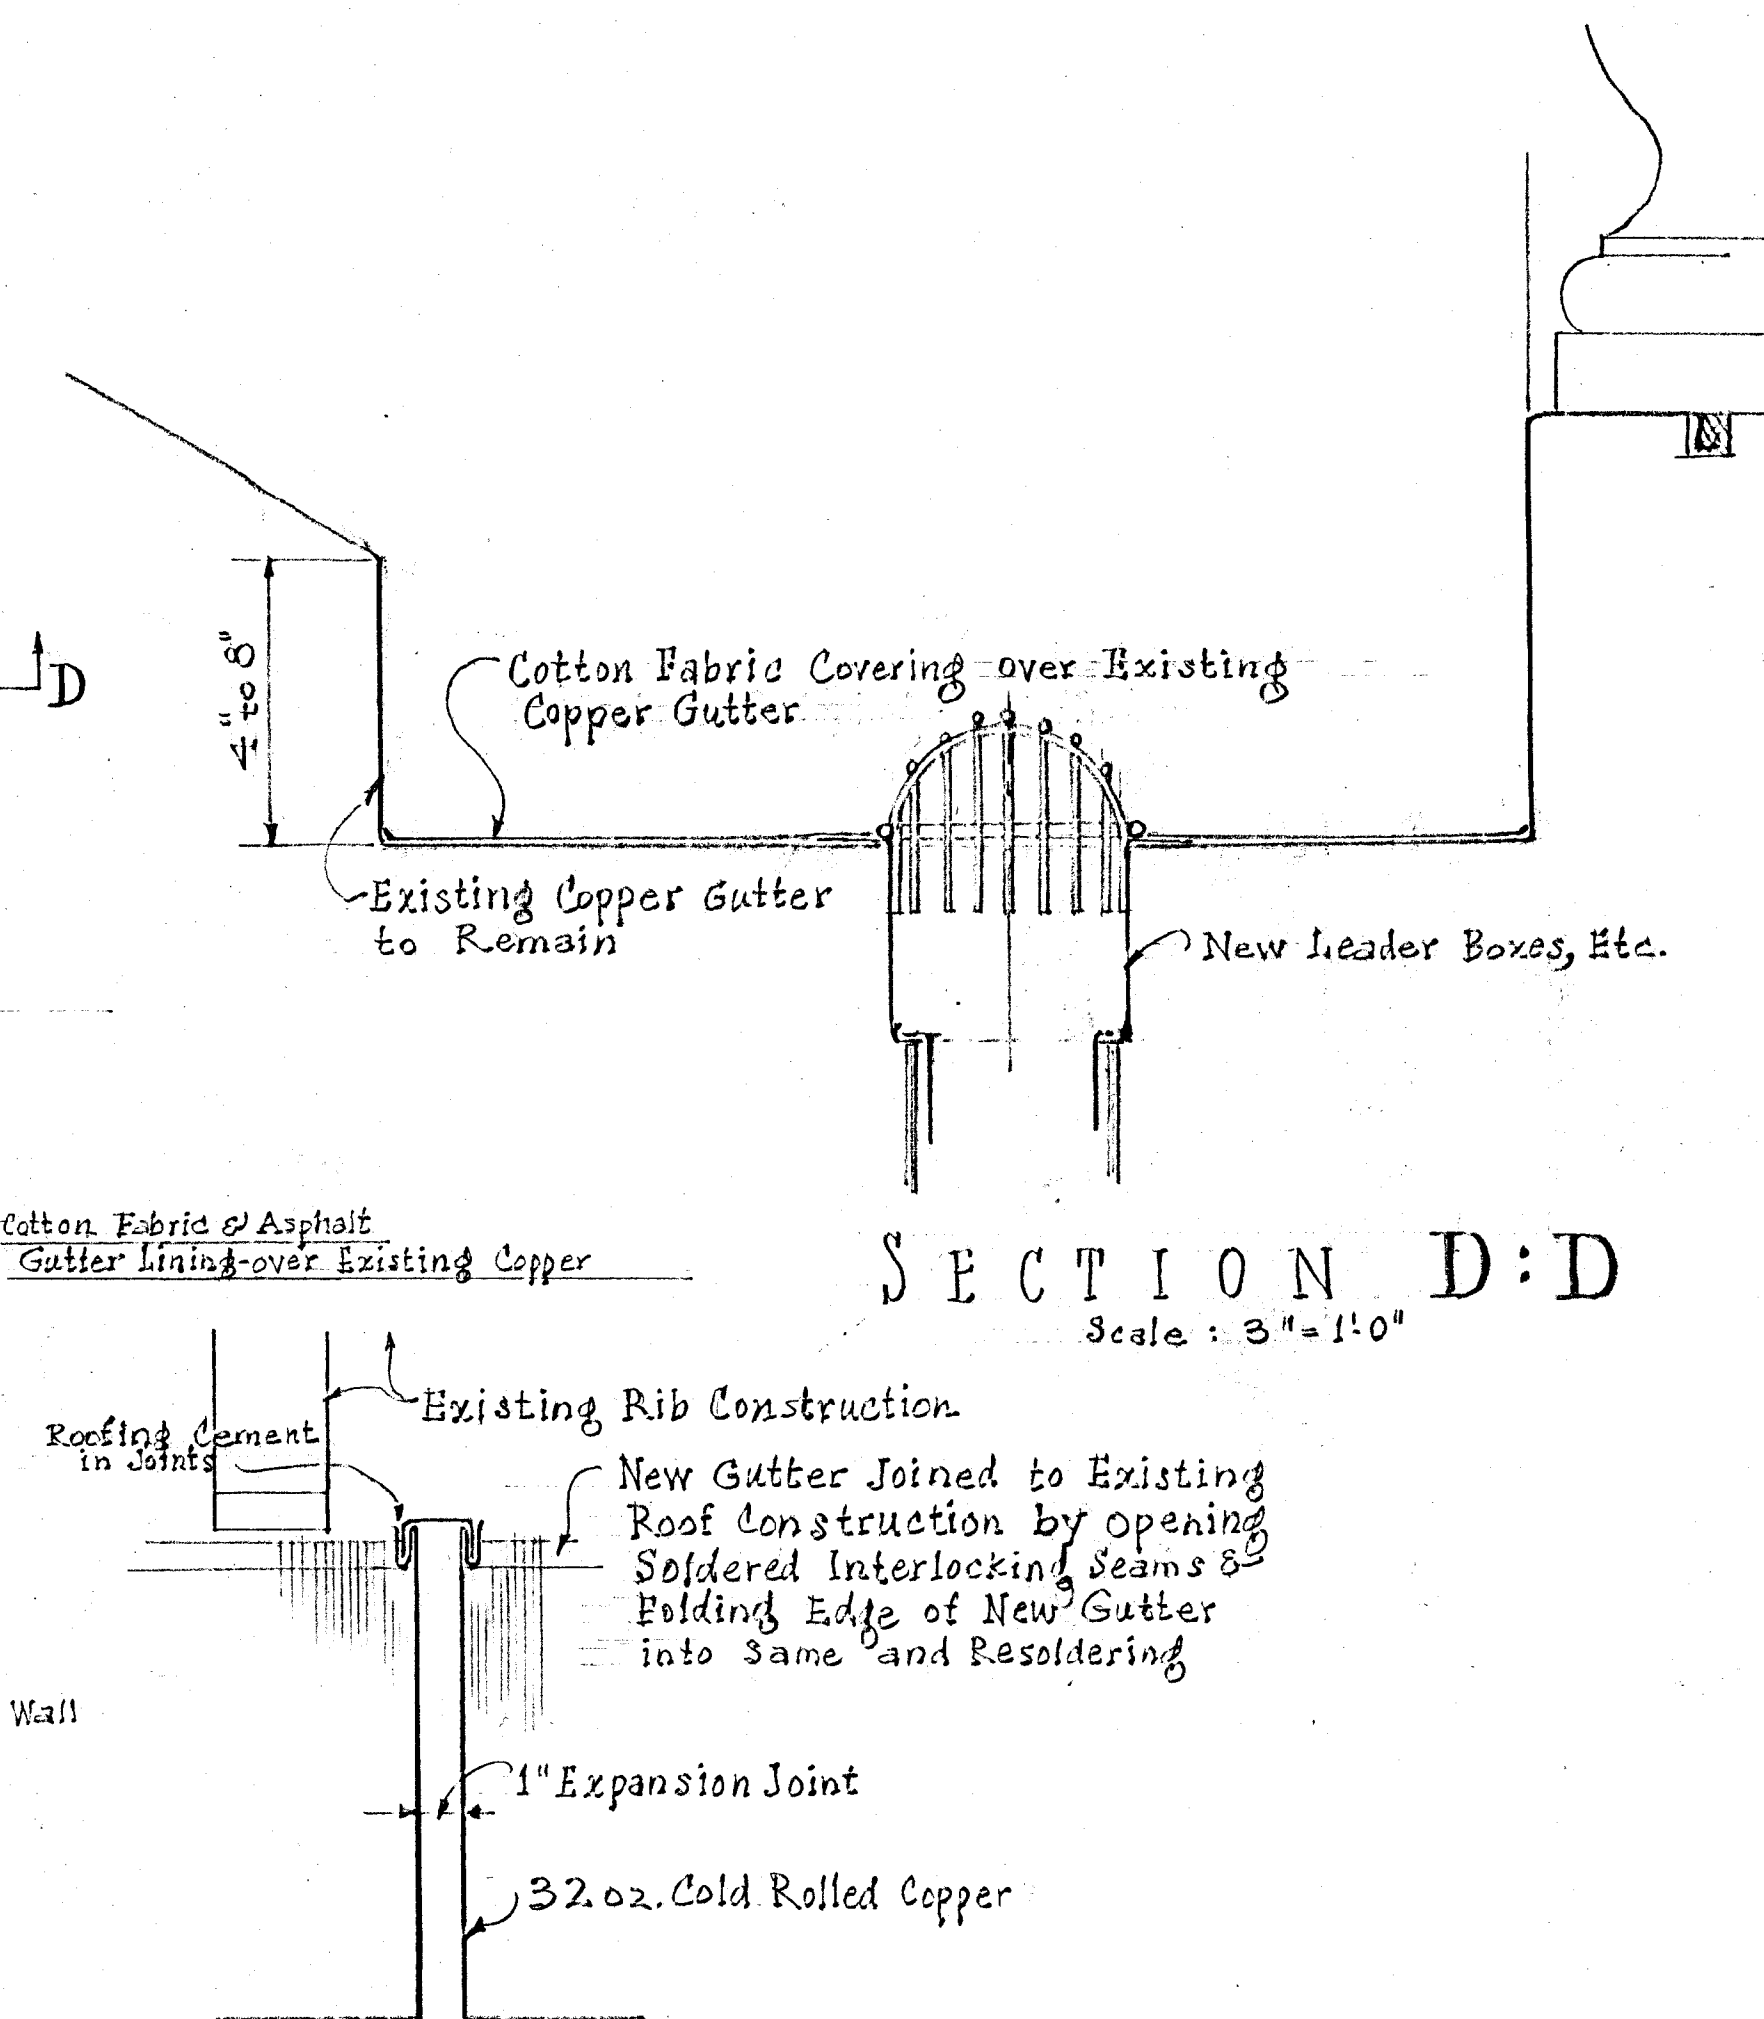

SECTION C : C

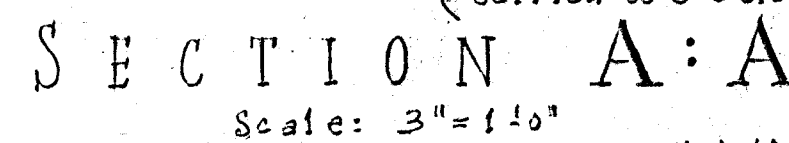

CITY OF HARTFORD, CONNECTICUT
DEPARTMENT OF ENGINEERING

REPAIRS TO ROOF
OF
MUNICIPAL BUILDING
550 MAIN ST., HARTFORD, CONN

DESIGNED <i>David J. Tancillo</i>	RECOMMENDED <i>Marcel D. Dilling</i>	APPROVED <i>John W. Felt</i>
DIVISION ENGINEER	ASSIST. CITY ENG.	CITY ENGINEER
DESIGN <u>F.M.G. LANN</u>	<u>F.M.G.</u>	DAYBOOK NO. <u>09238</u>
TRACED <u>F.M.G. CHECK</u>	<u>D.A.G.</u>	DATE <u>March 2, 1953</u>