

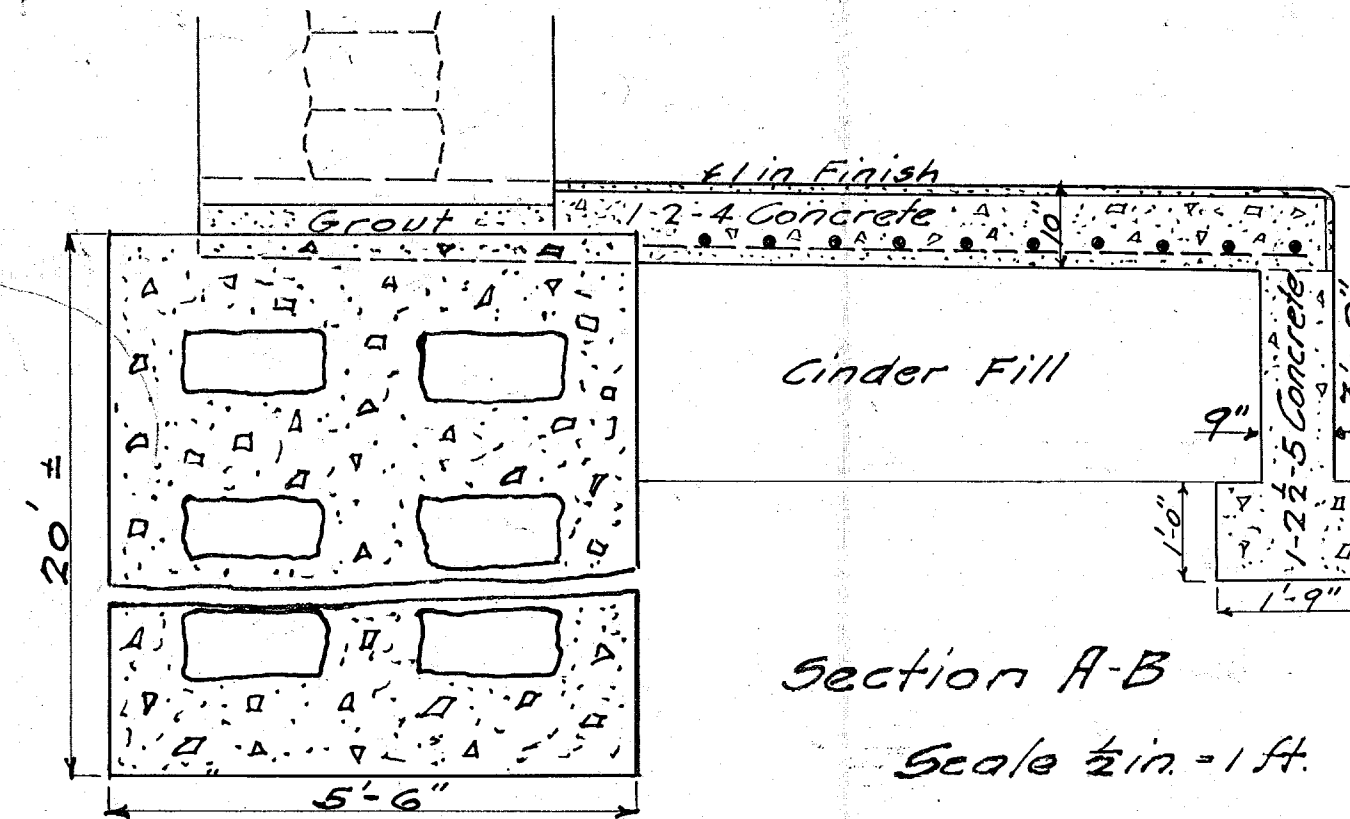


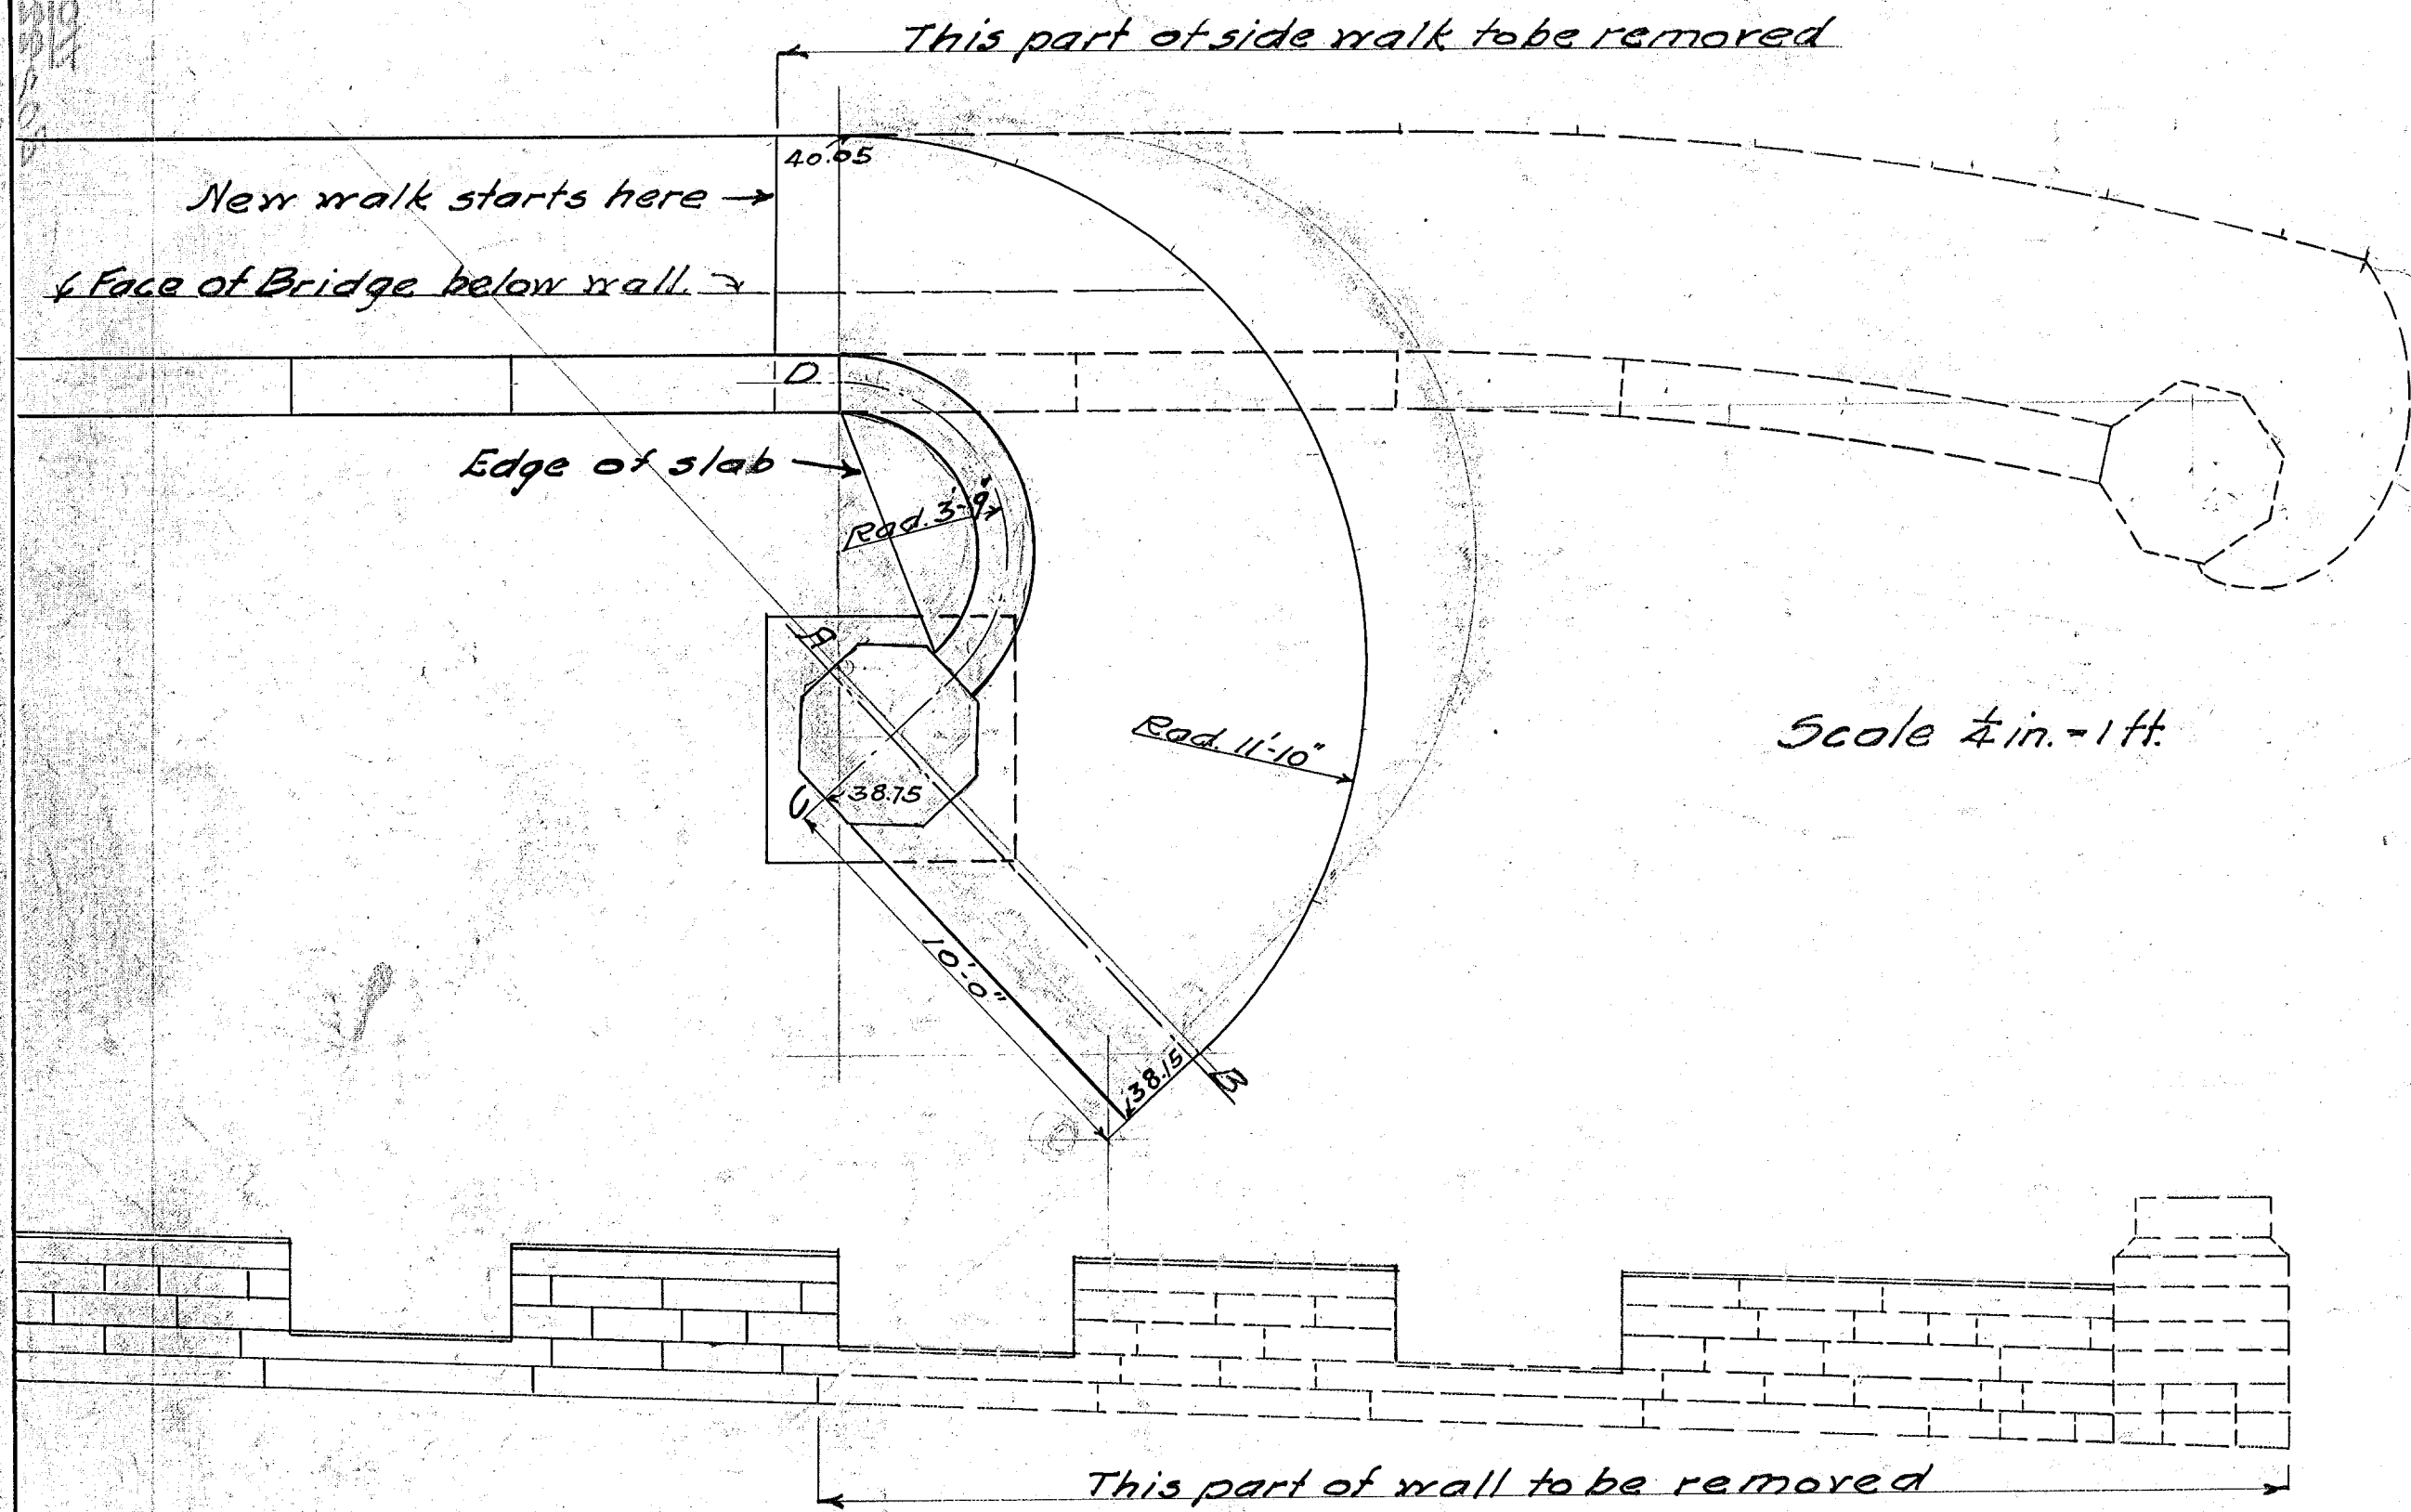

APPROXIMATE LIST OF QUANTITIES
 Removing Walk, Stone Railing and Stone Post
 New Work - 40 Cu. Yds. Excavation
 25 Cu. Yds. Concrete
 185 Sq. ft. Reinforced Concrete Sidewalk
 330 lbs. Steel Rods
 45 Cu. ft. Stone Railing
 1 New Post
 500 ft. B.M. Lumber
 11 Cu. Yds. Cinders

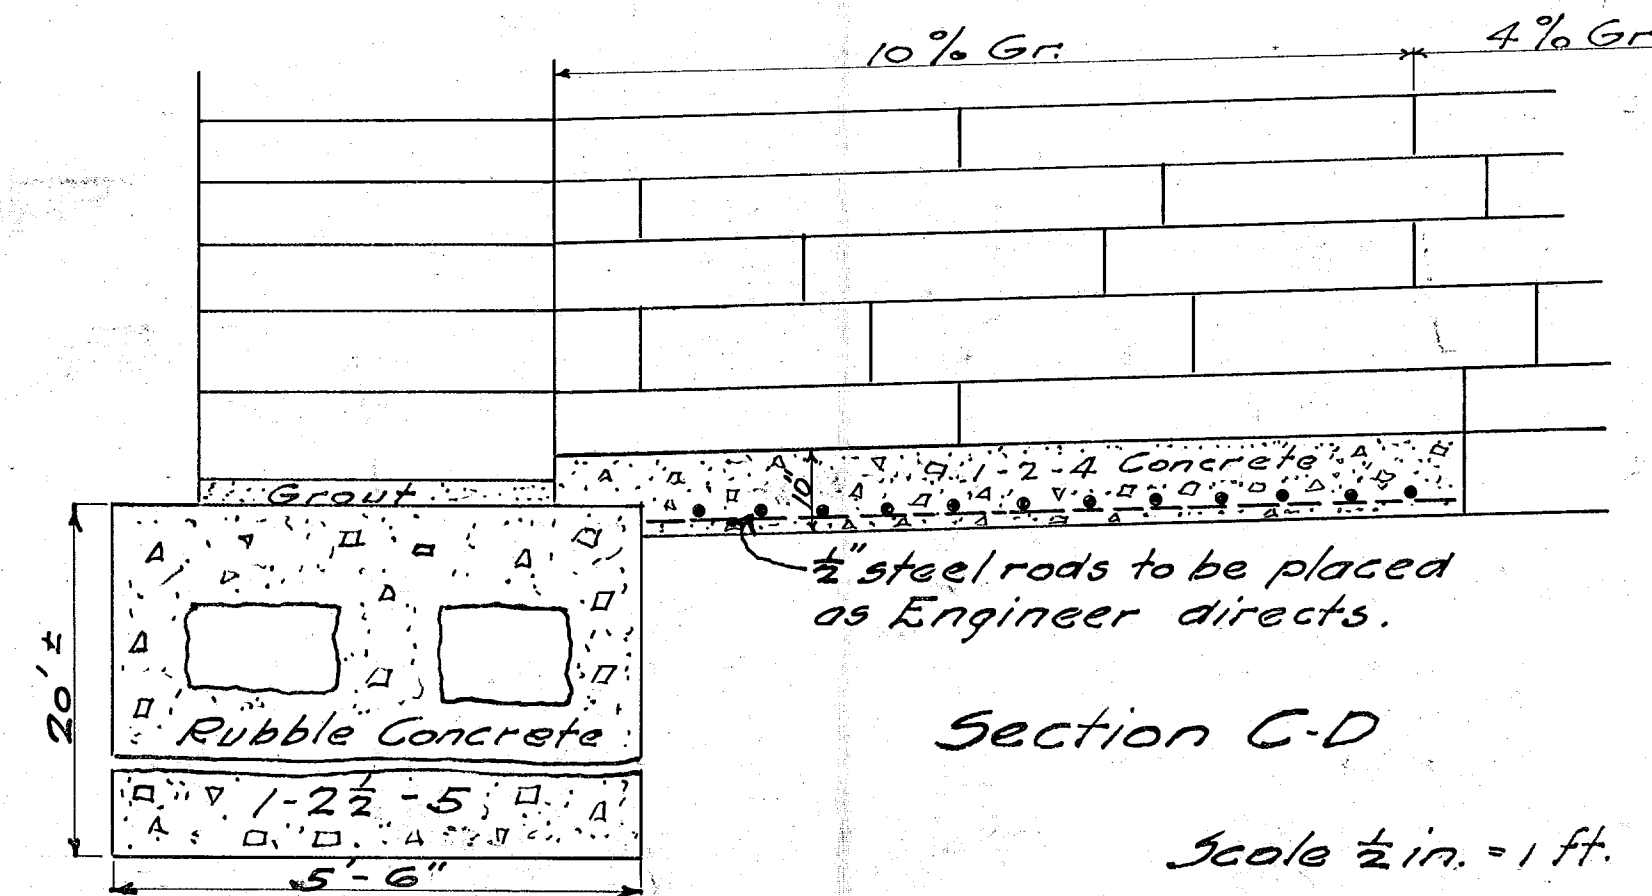

CITY OF HARTFORD
 Department of Engineering
 PROPOSED CHANGE AT
 THE FORD STREET BRIDGE
 Aug.-1914.

Day Book 03560 Drawer Sheet