


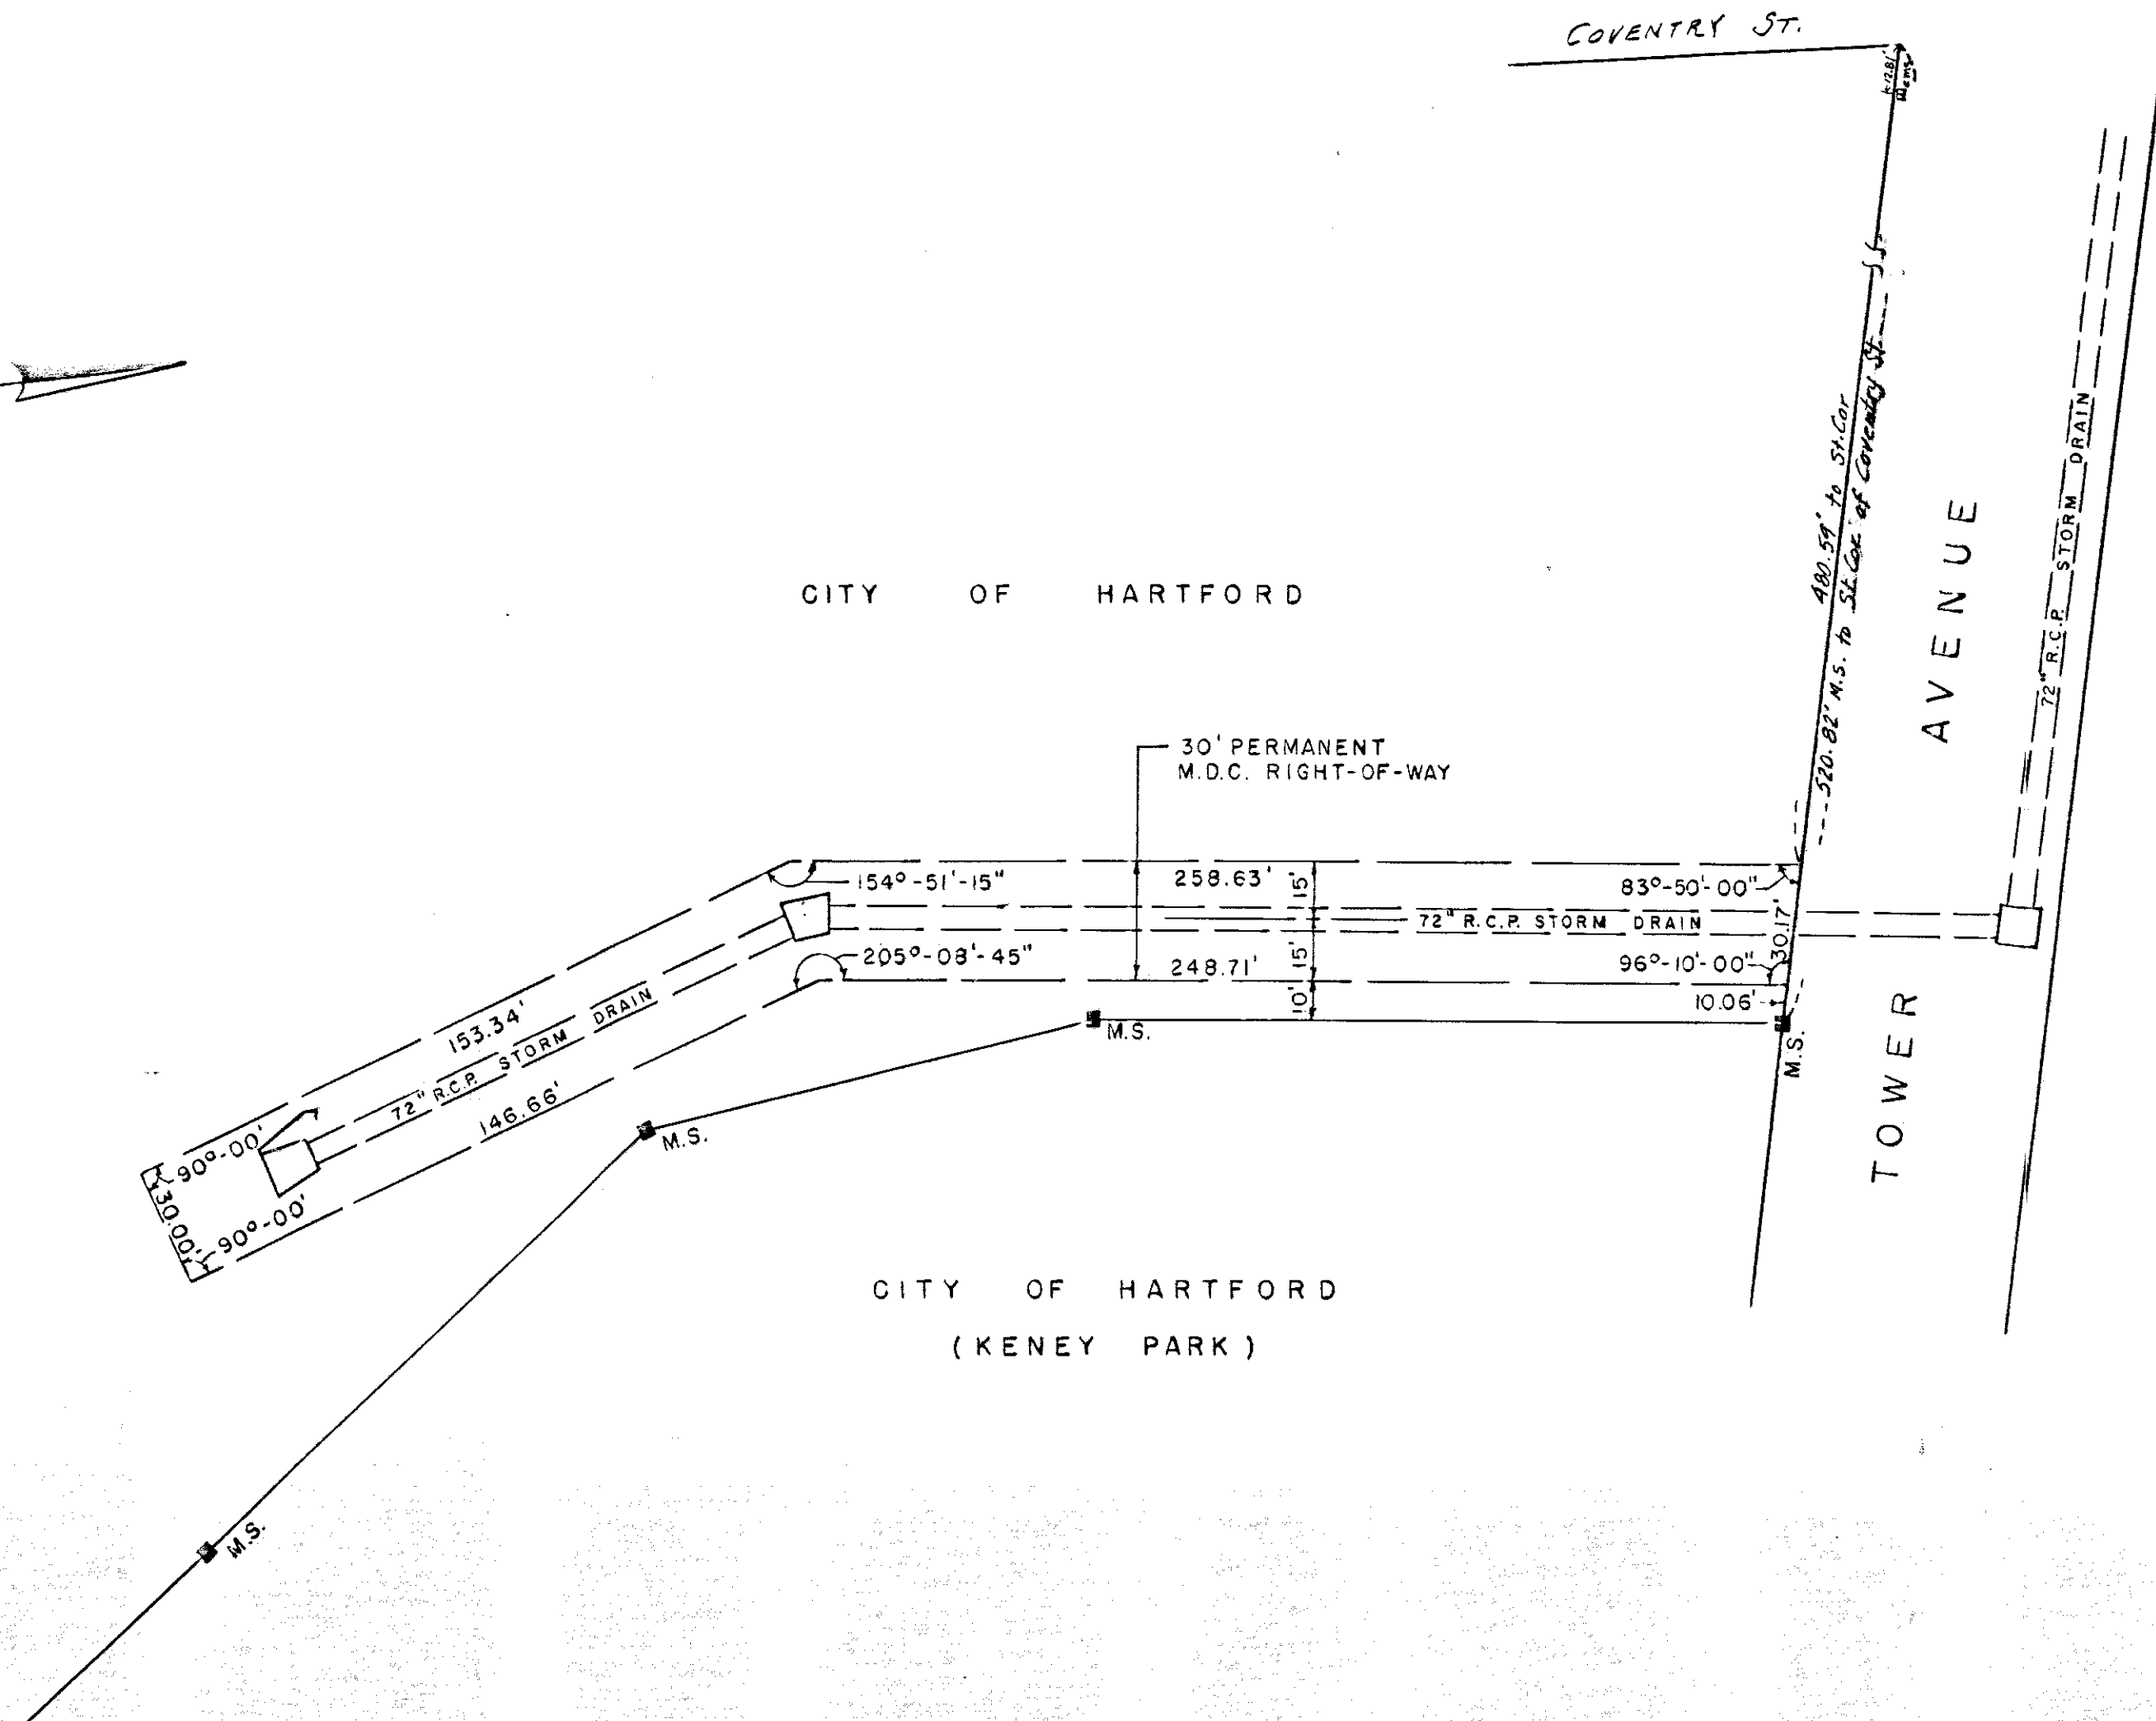

I hereby certify that this map and survey were prepared in accordance with the standards of a Class **A2** survey as defined in the Code of Practice for Standards of Accuracy of Surveys and Maps, adopted December 10, 1975, as amended by the Connecticut Association of Land Surveyors, Inc.

Reynold Bayuk
REYNOLD BAYUK P.E. #12,05620

Note Book 874 p. 51

CITY OF HARTFORD, CONNECTICUT		
DEPARTMENT OF PUBLIC WORKS		
BUREAU OF ENGINEERING SERVICES		
RIGHT OF WAY PLAN FOR PUBLIC STORM DRAIN IN THE PROPERTY OF		
CITY OF HARTFORD		
South of Tower Avenue		
Hartford, Connecticut		
DESIGNED <u>Reynold Bayuk</u>	RECOMMENDED <u>Russell E. Borg</u>	APPROVED <u>George E. Hyman</u>
DRAWN <u>FTD</u>	SCALE 1" = 40'	DAYBOOK NO. 010631
CHECKED	DATE	OCTOBER, 1977

THE METROPOLITAN DISTRICT	
BUREAU OF PUBLIC WORKS	
RIGHT OF WAY PLAN FOR PUBLIC STORM DRAIN IN PROPERTY OF	
CITY OF HARTFORD	
SOUTH OF TOWER AVENUE	
HARTFORD, CONN.	
SCALE: 1" = 40'	
DRAWN <u>FTD</u>	CHECKED
SUBMITTED	APPROVED
SERIAL NO. 16631	
OCTOBER 1976	