




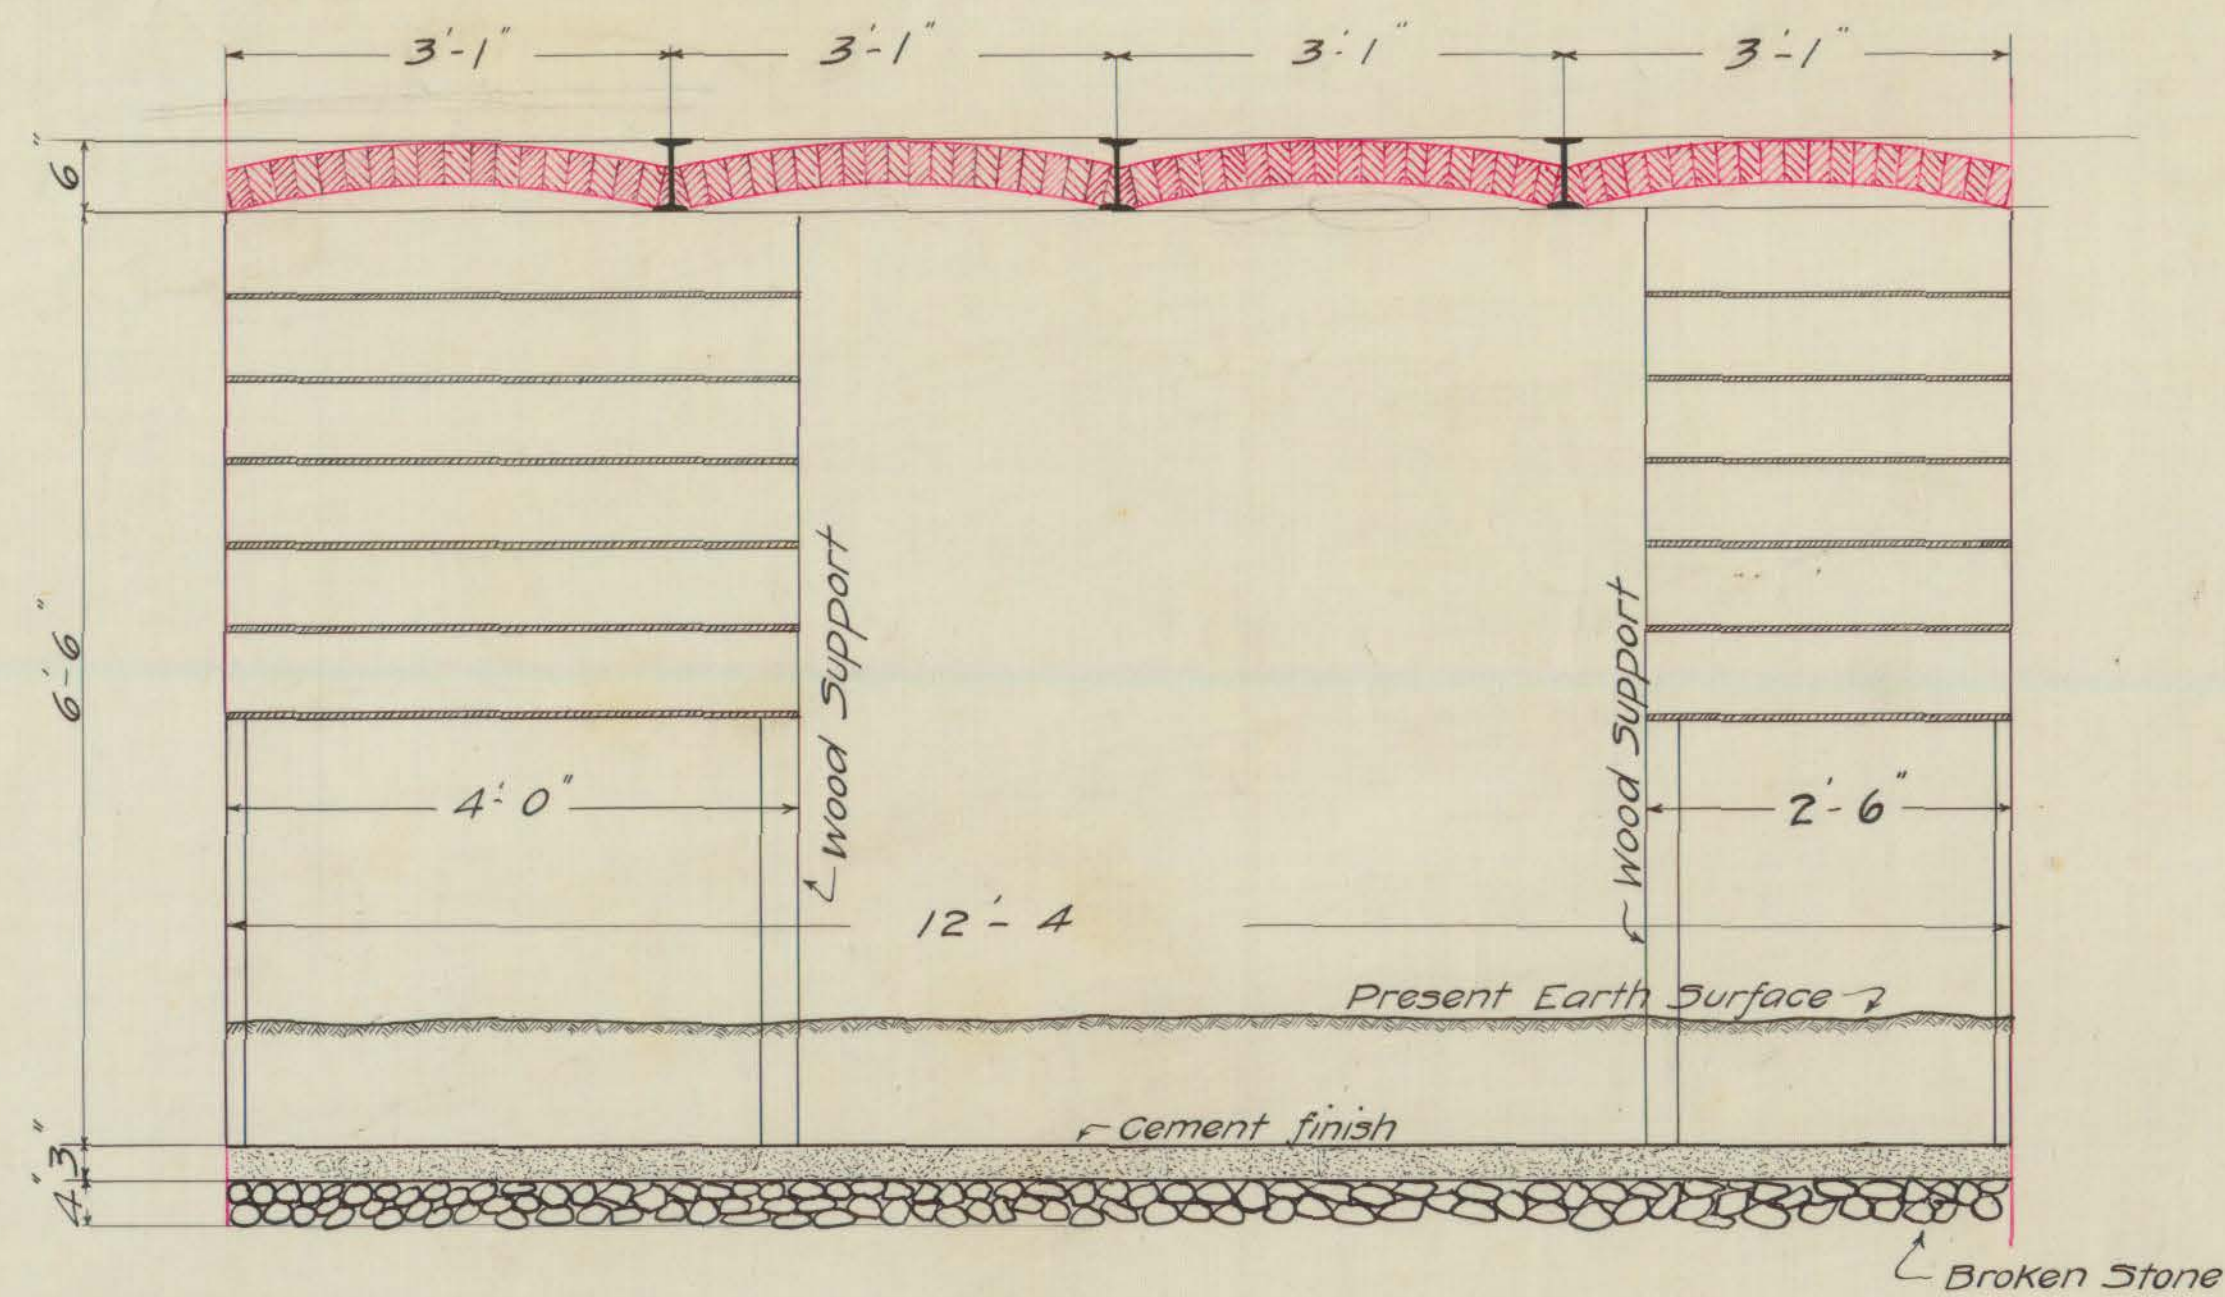


N ←

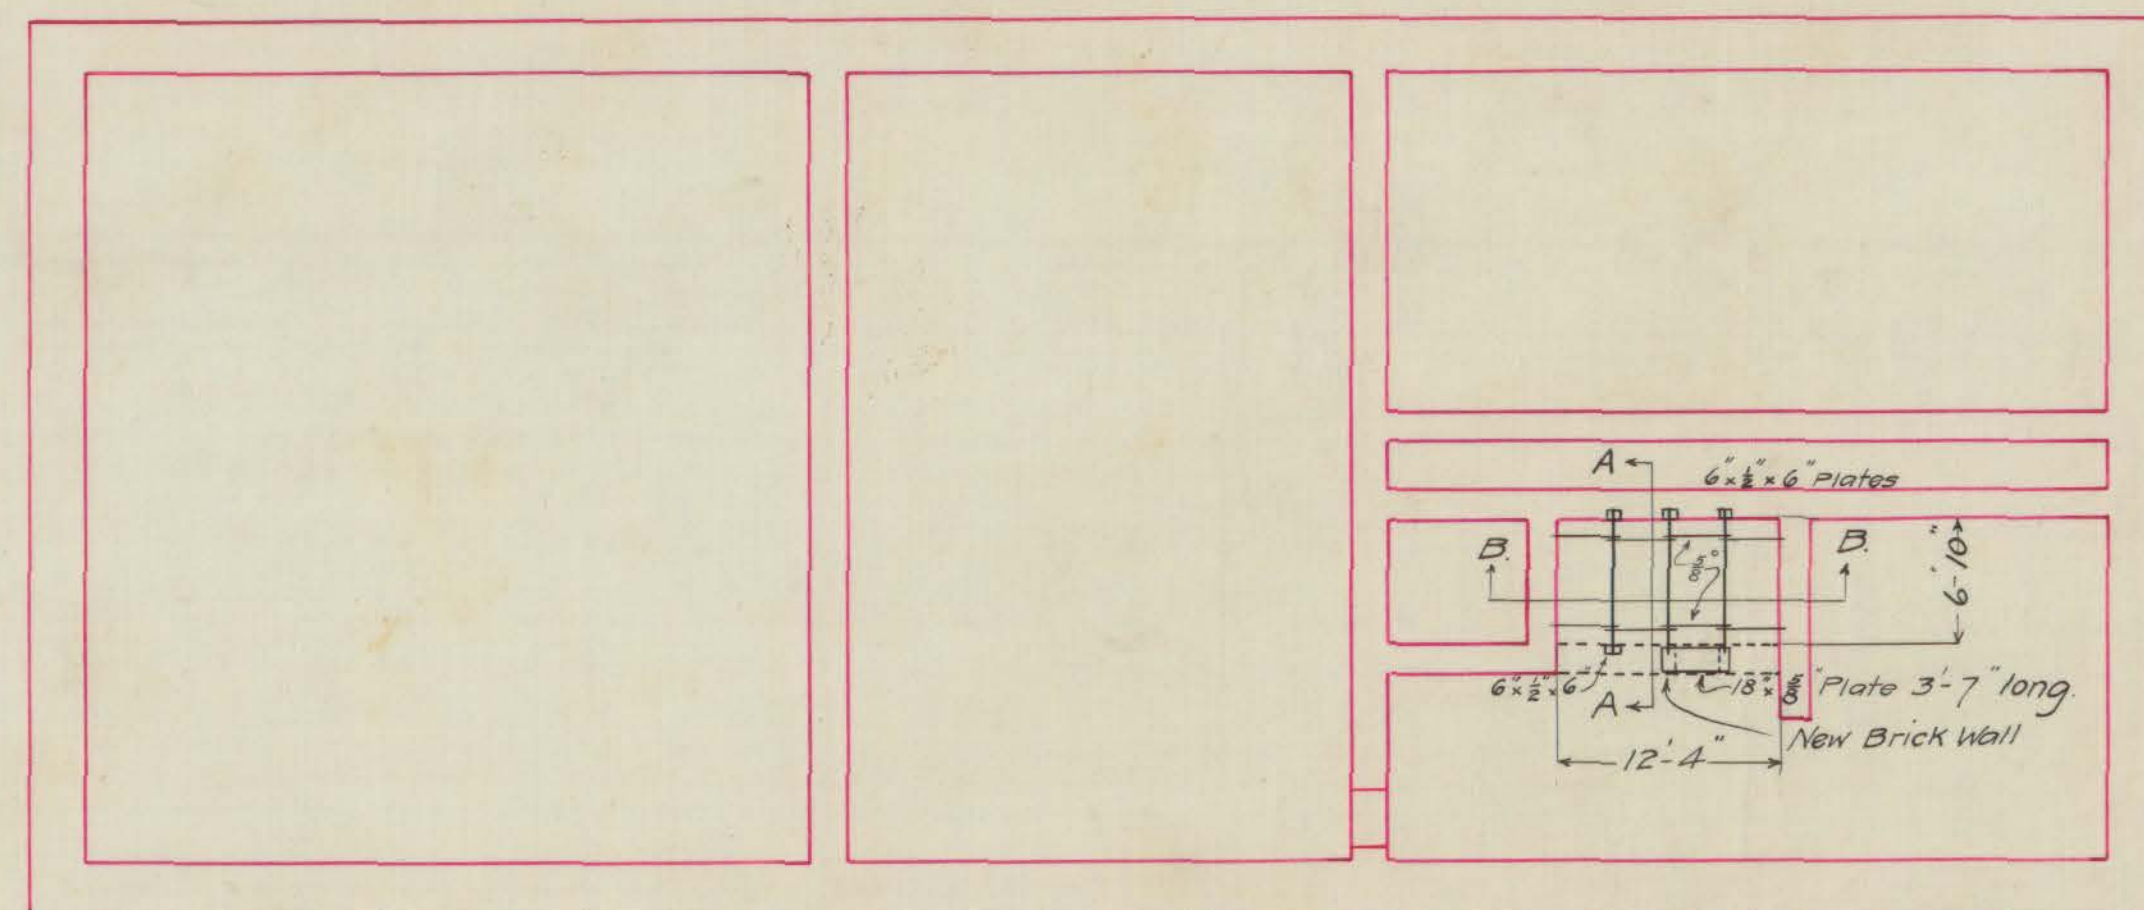

Floor Plan of Basement
City Hall Building
Hartford Conn.
 Approximate Scale $\frac{3}{32}$ " = One foot.

See Specification in connection
 with this plan.

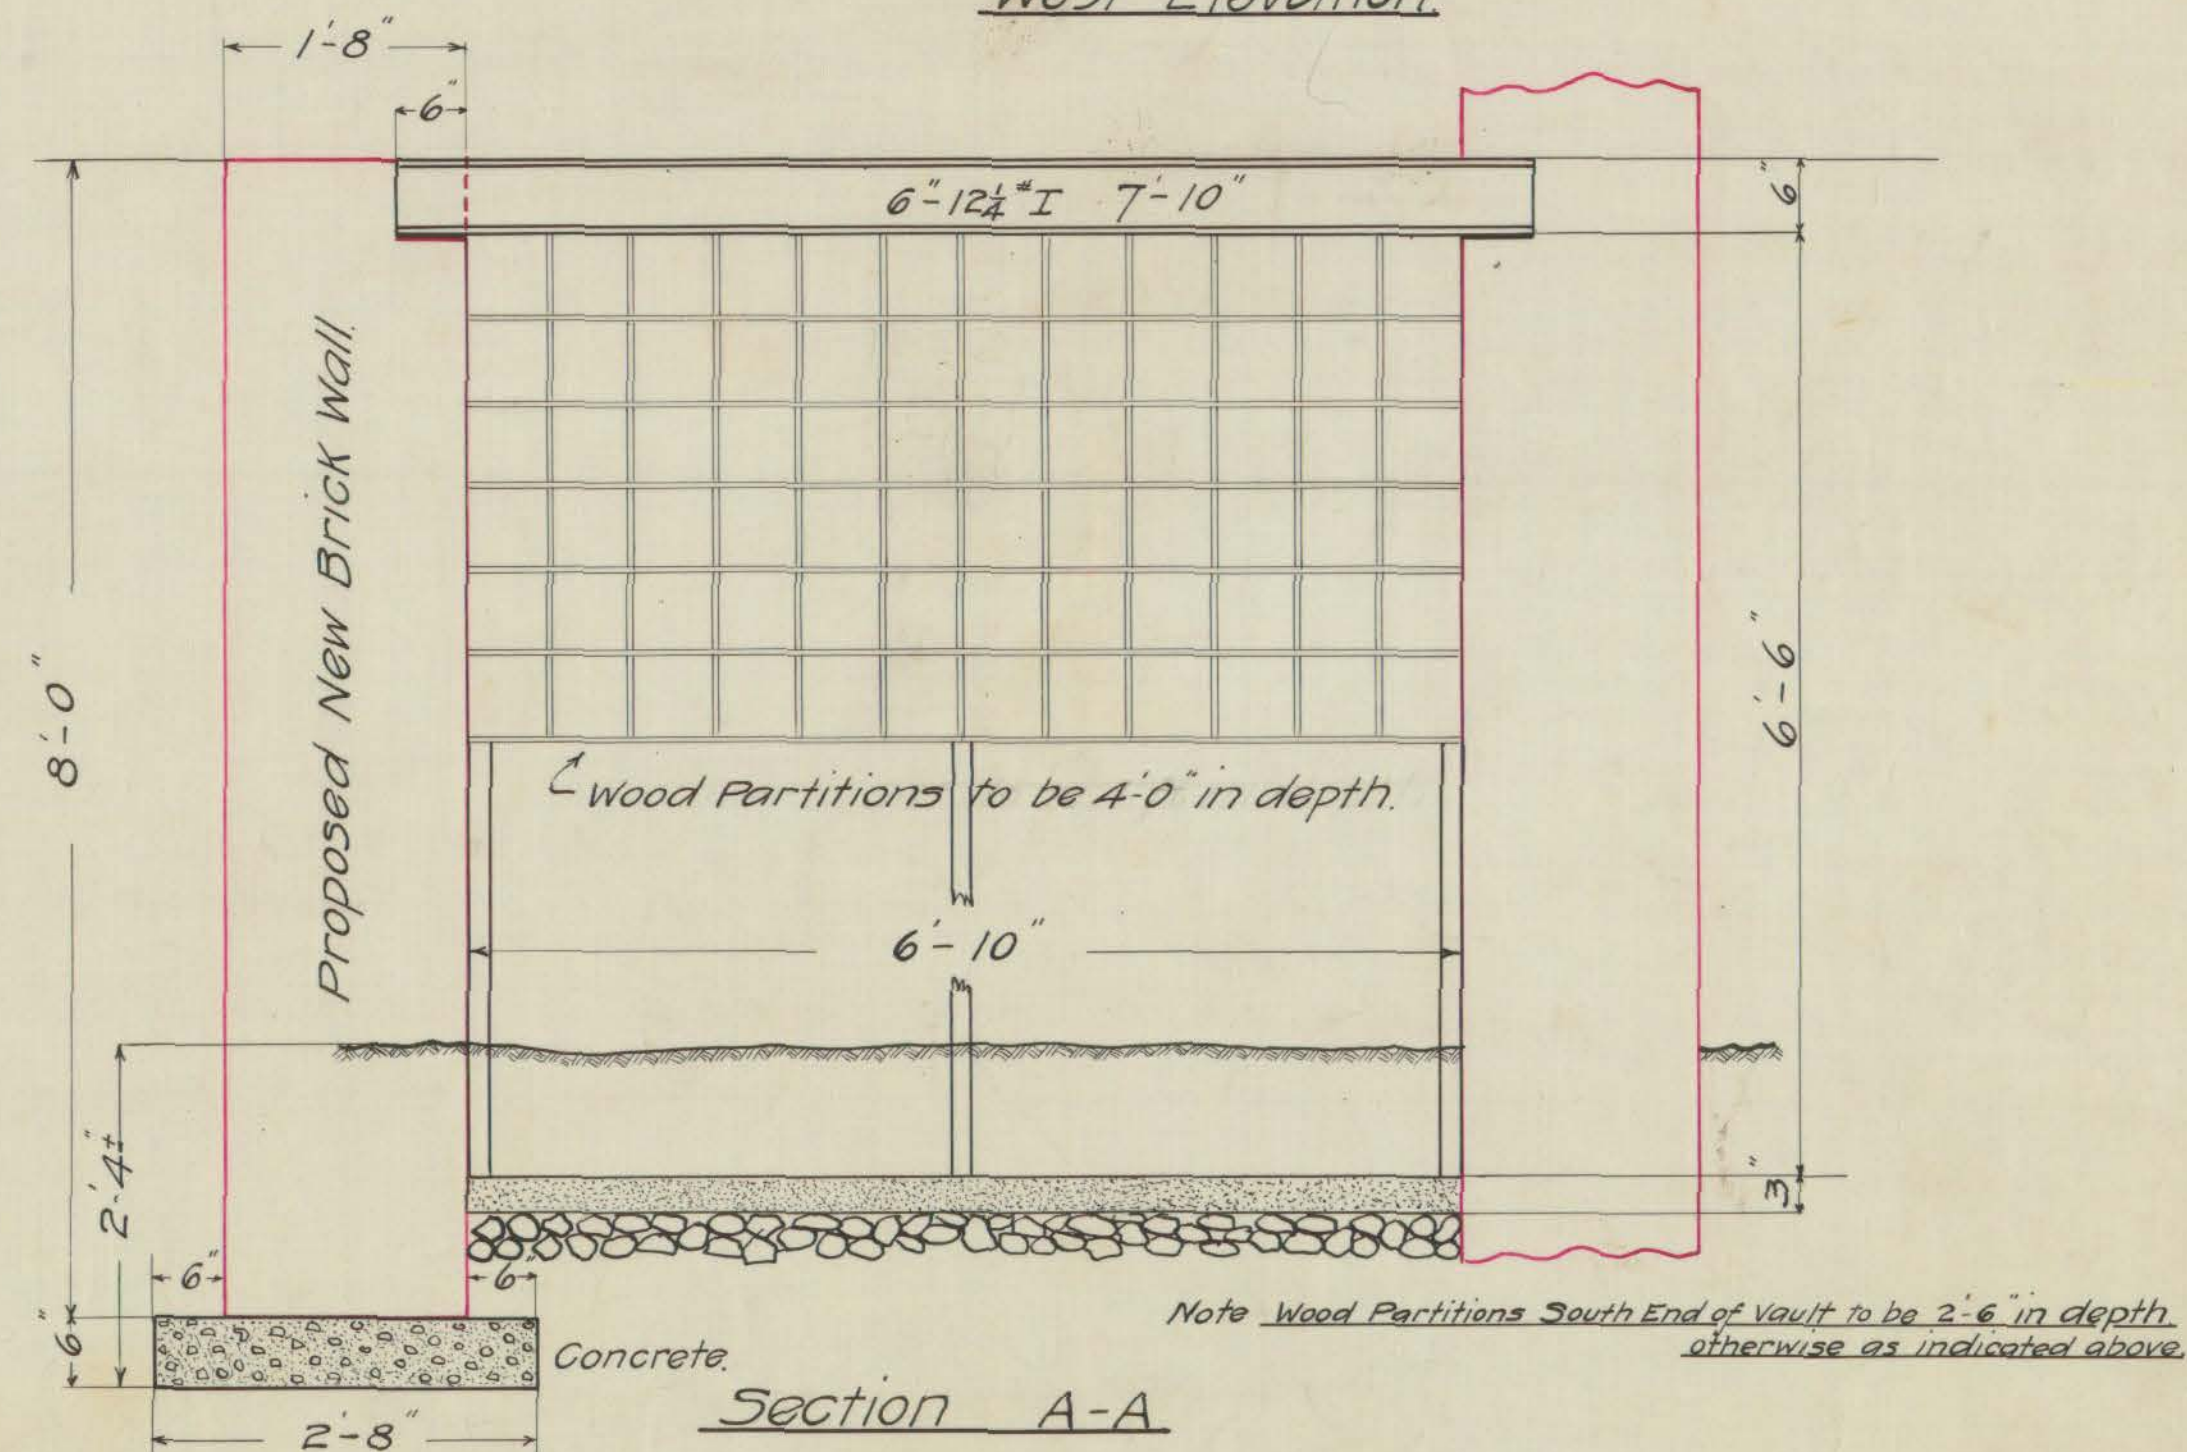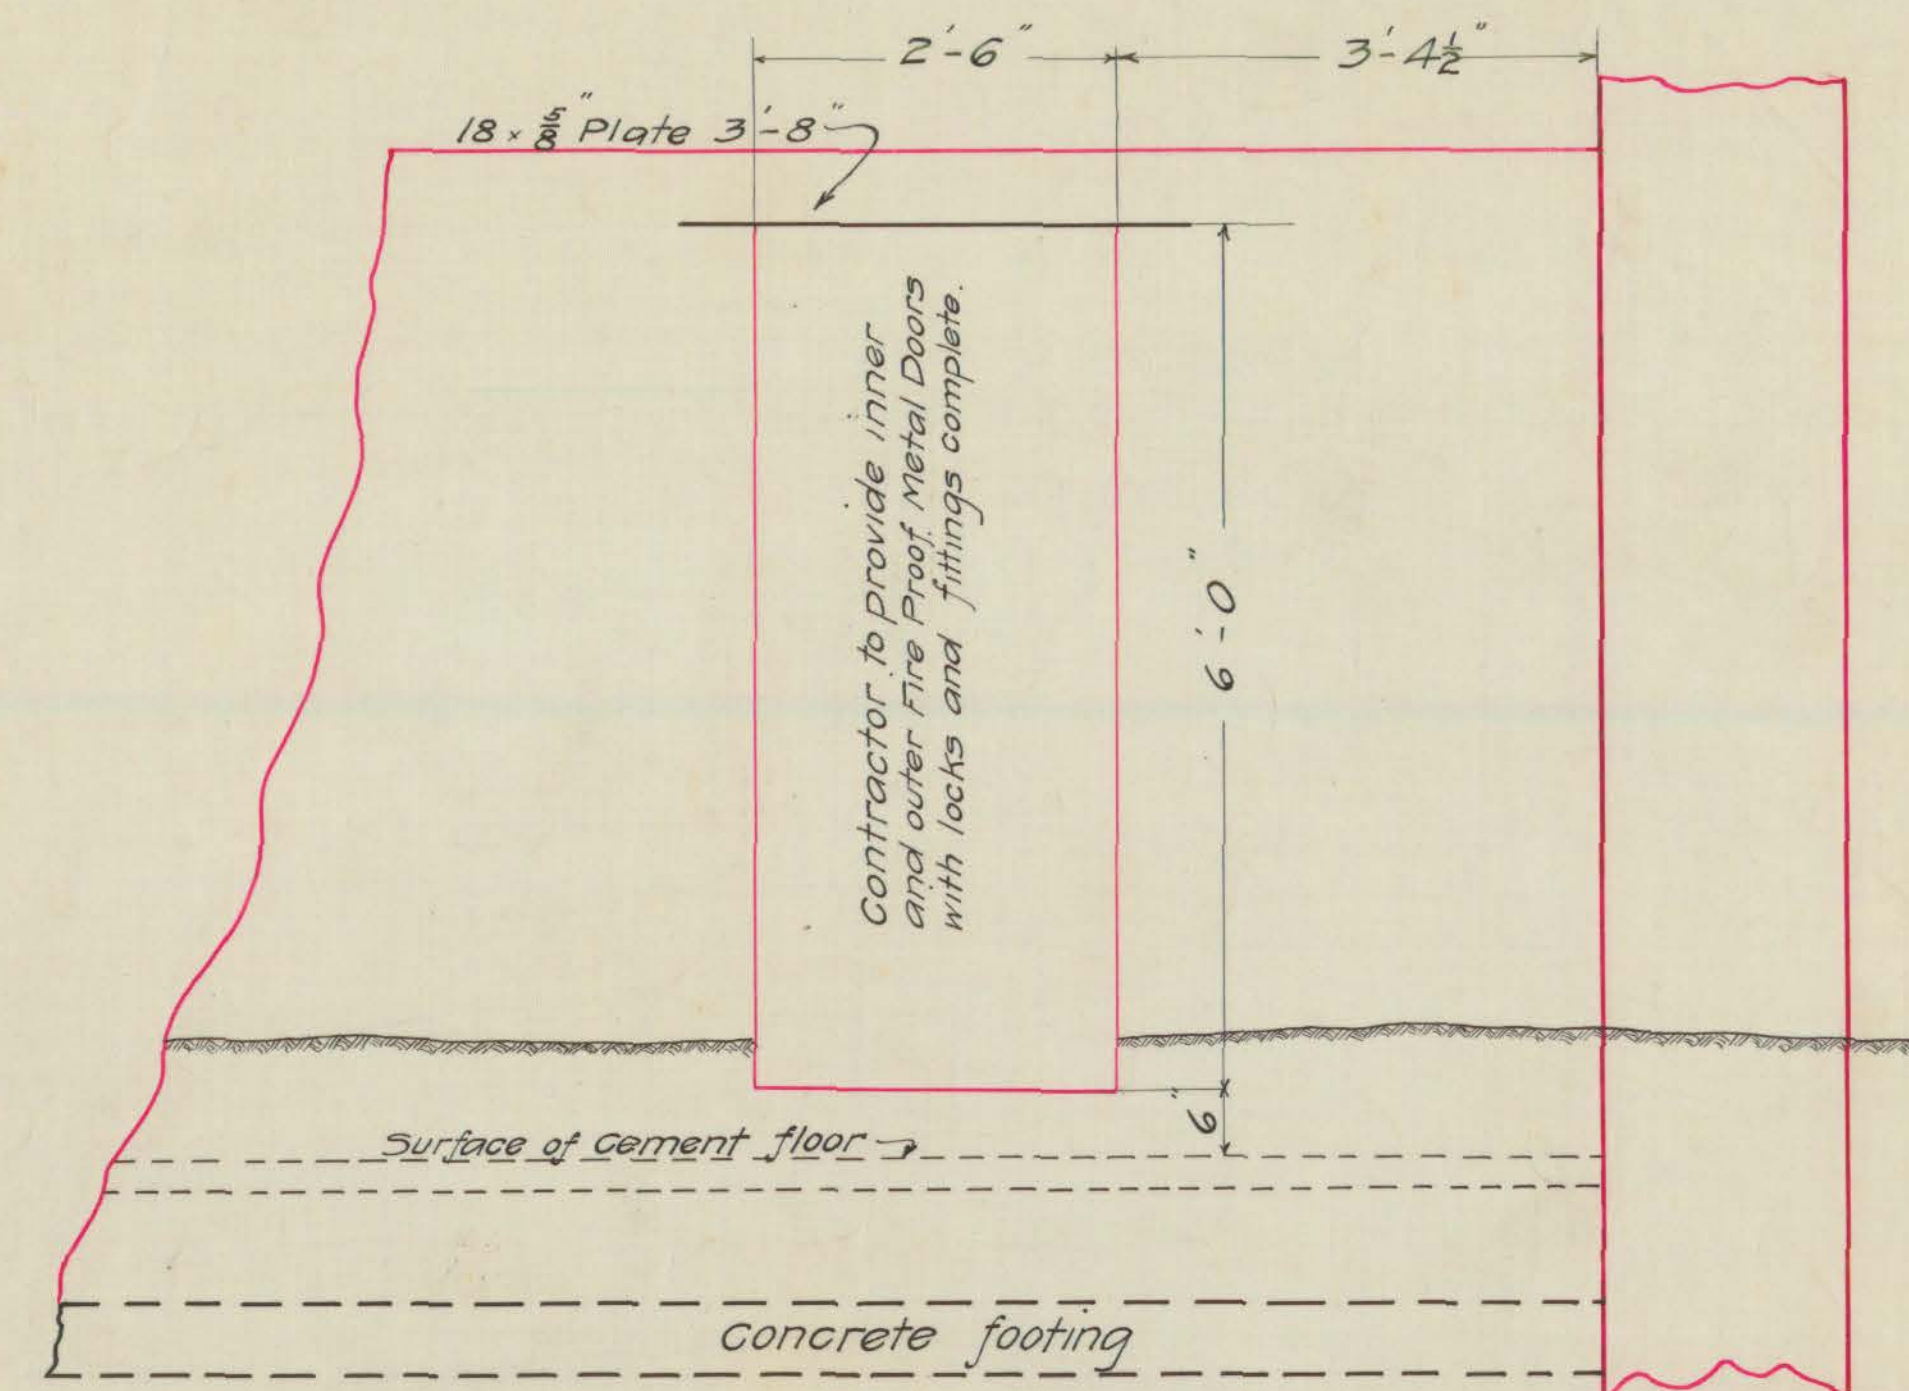

Plan and Details
Proposed New Vault
Basement of City Hall Building
Hartford Conn.