
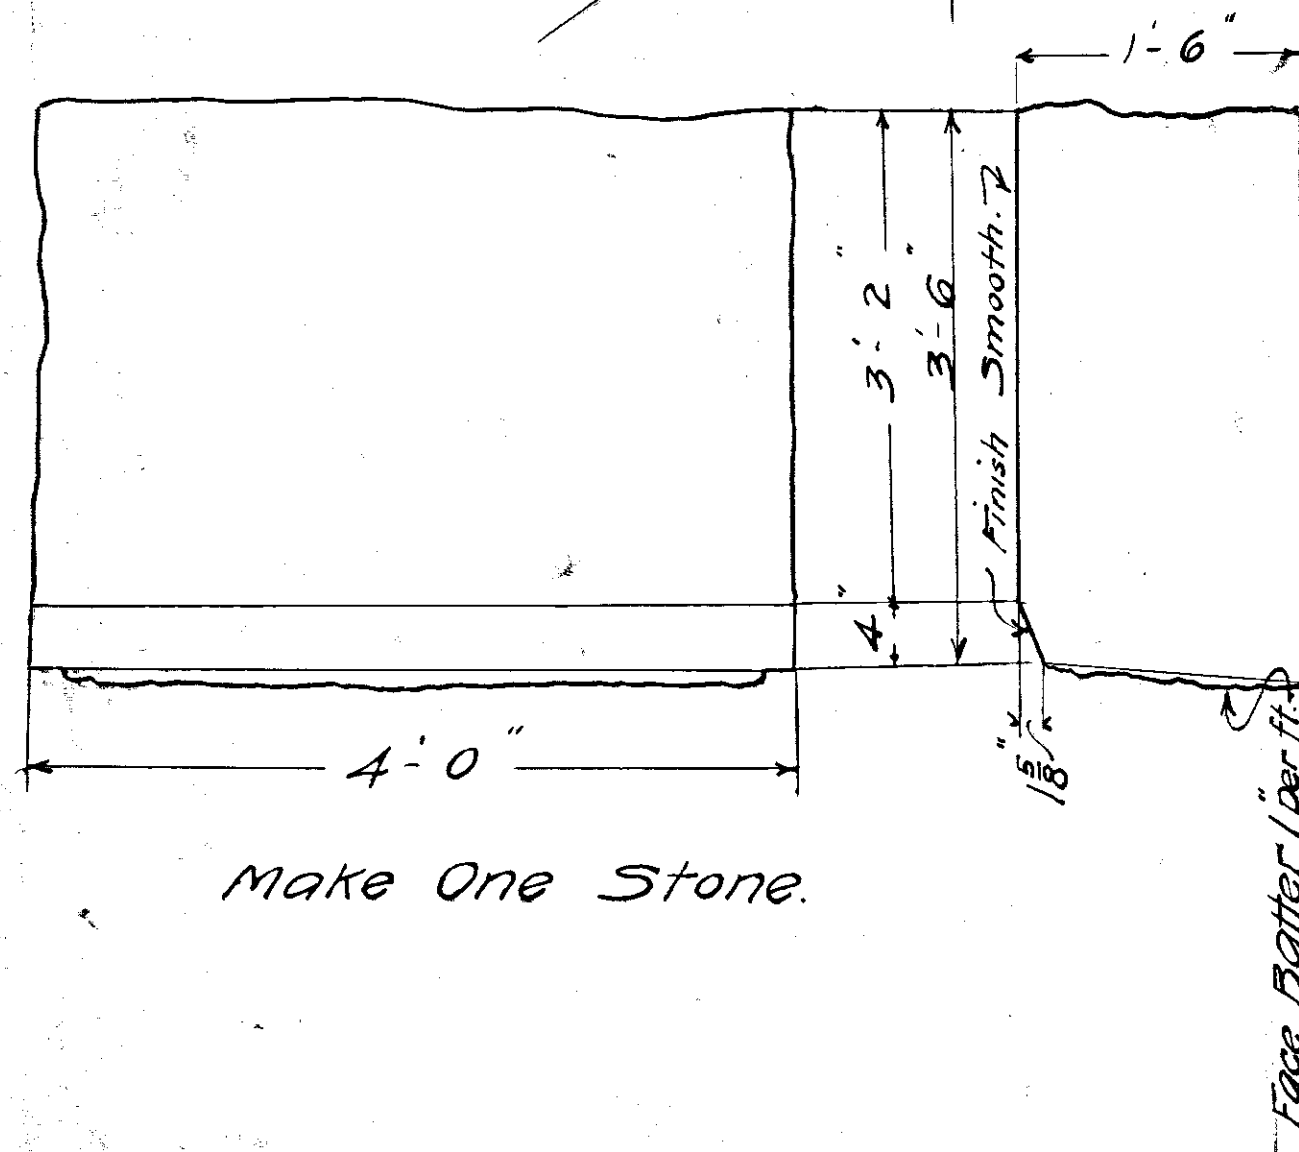



Laurel St. Abutment

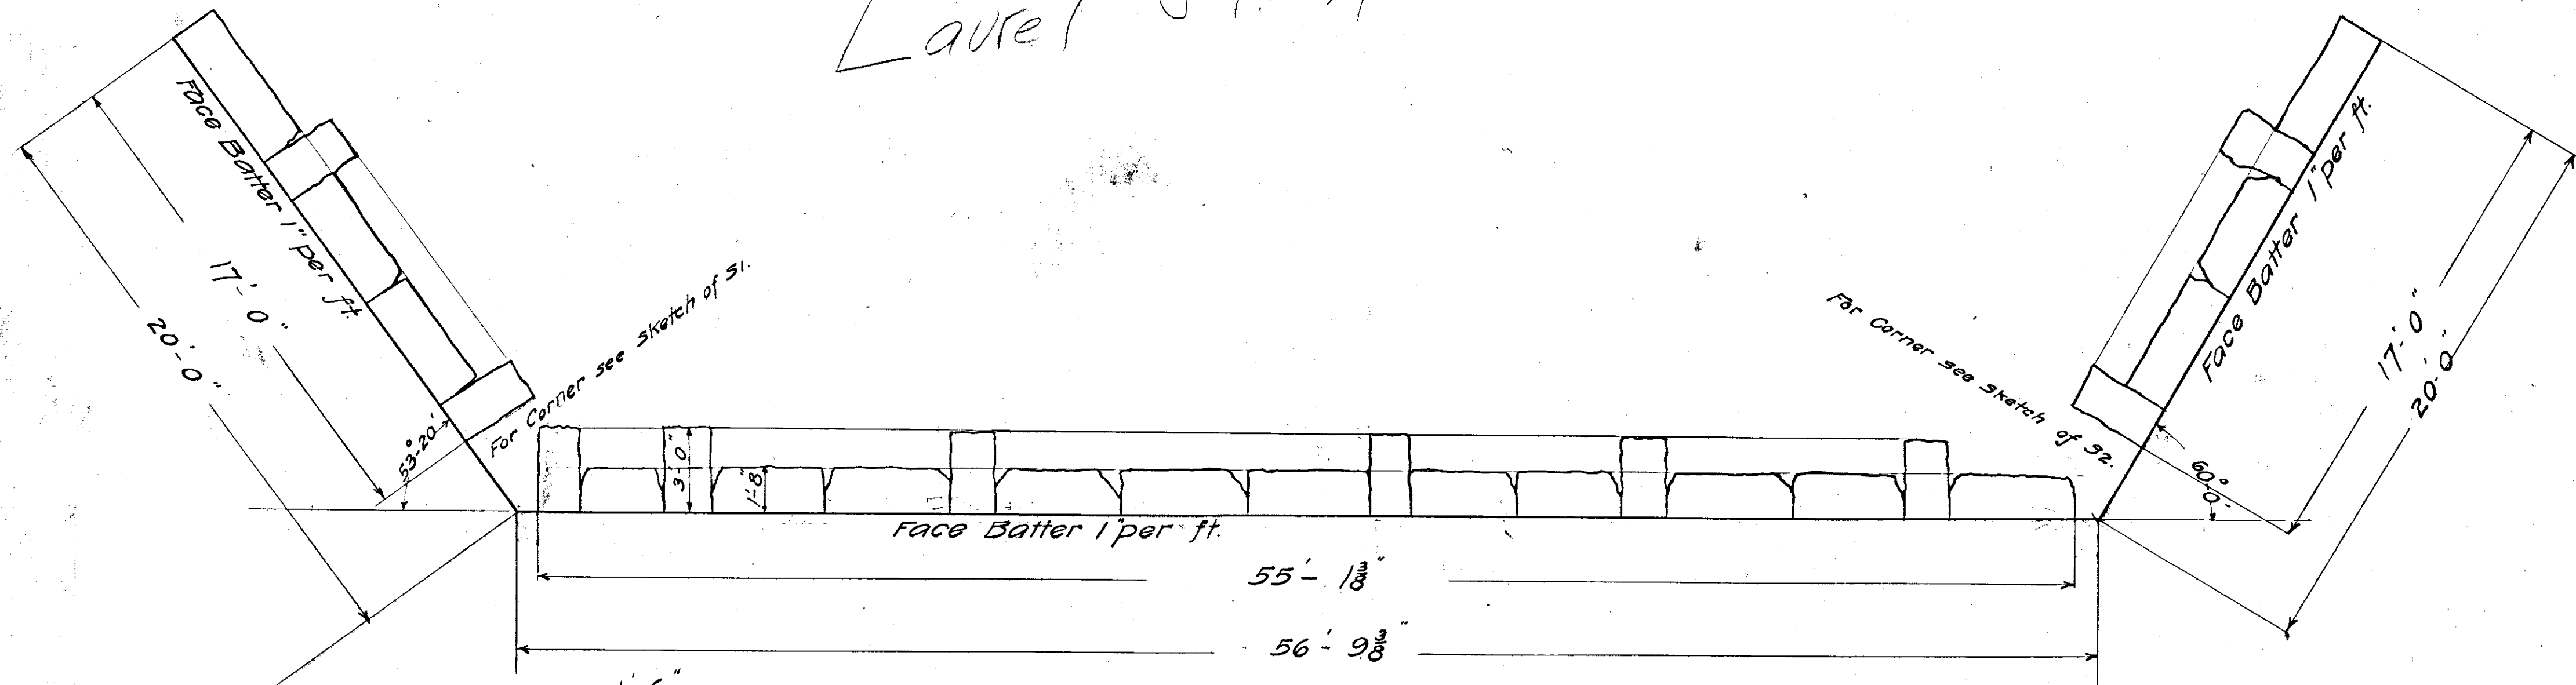

First Course
Plan at Top of Concrete

Vertical Thickness of
all Stones 1'-6"

all Stone to be Portland Brownstone
See Specification.

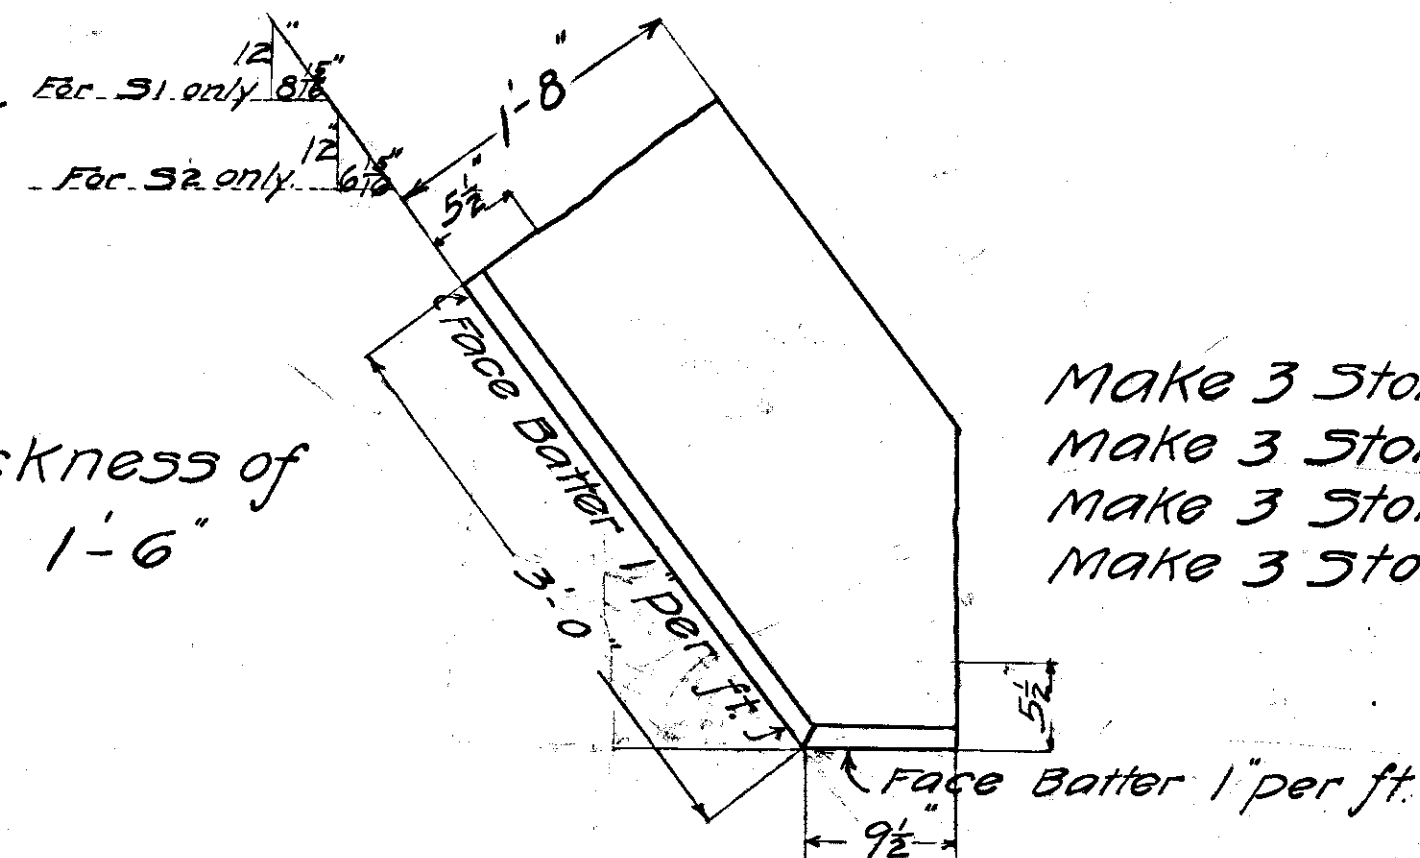

Make 3 Stones S1-R as shown
Make 3 Stones S1-L opp. hand
Make 3 Stones S2-R as shown.
Make 3 Stones S2-L opp hand.

01973