
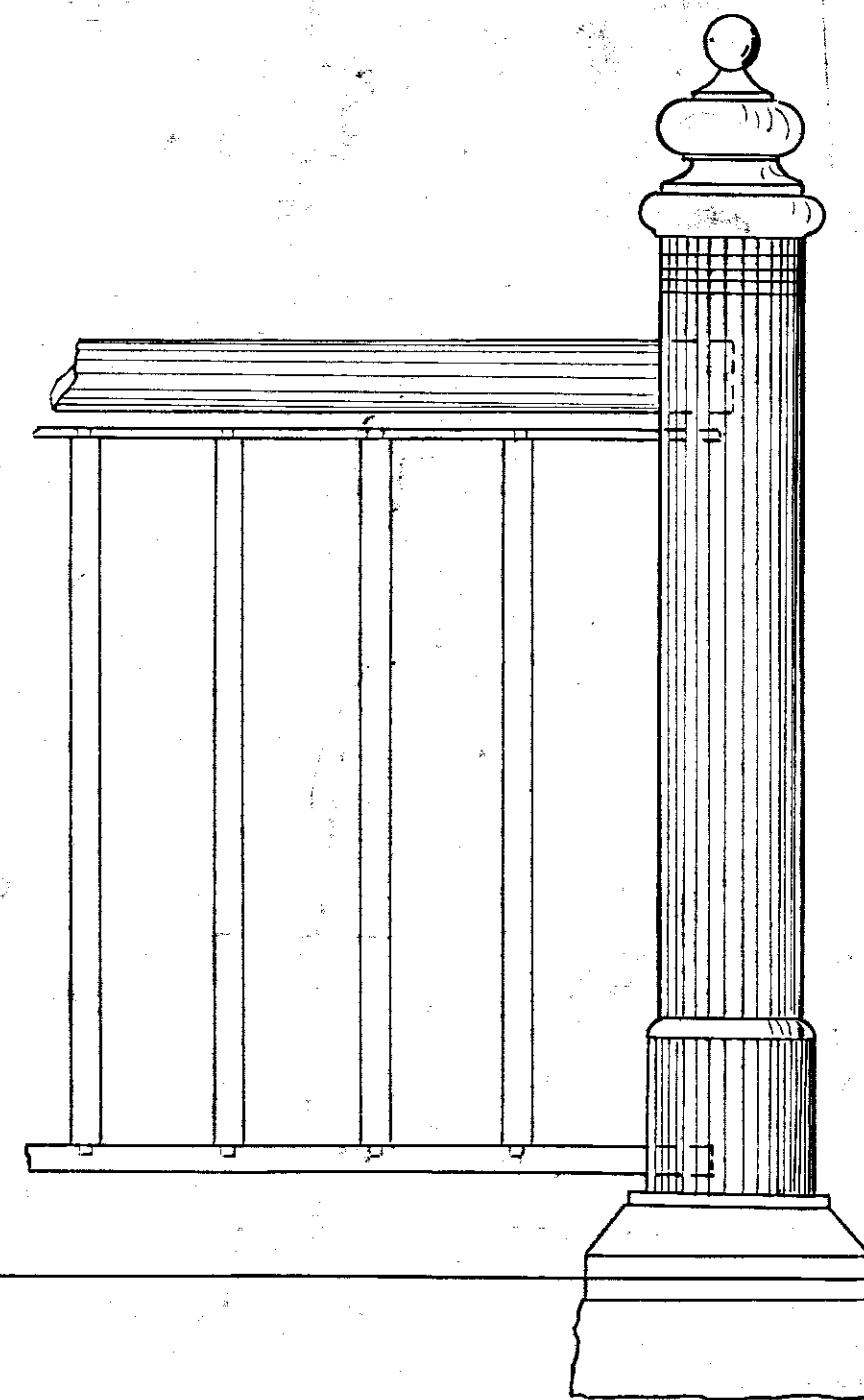
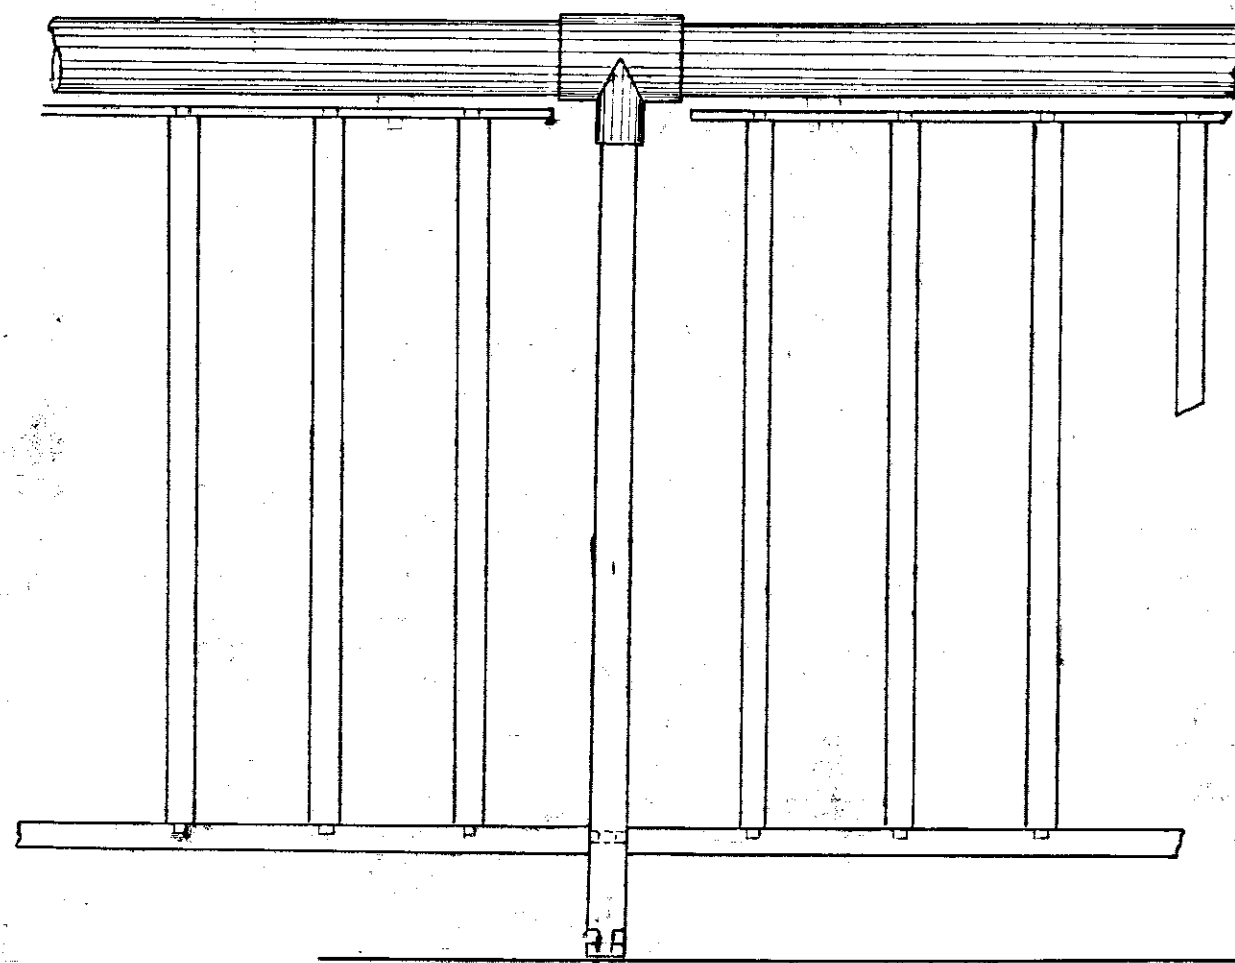
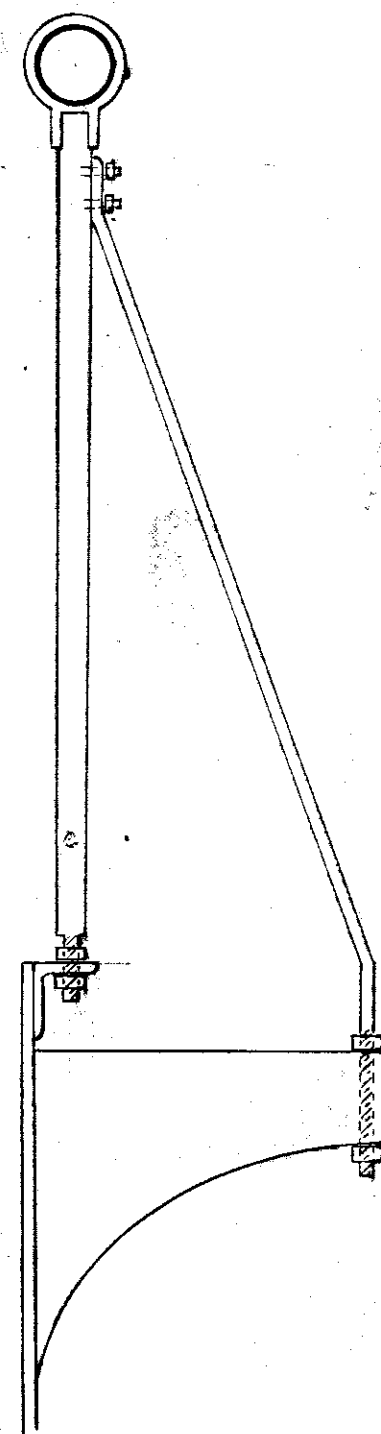


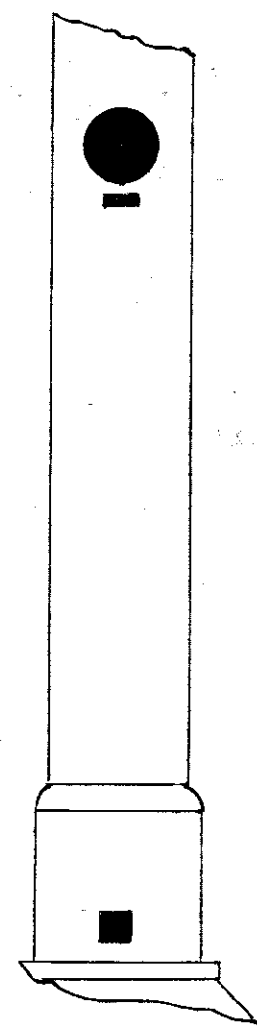

——— Design of Ornamental Iron Railing ———
 for
Steel Highway Bridge
 at
Broad Street
 over
Park River

Scale 1/2" = 1'

01971