



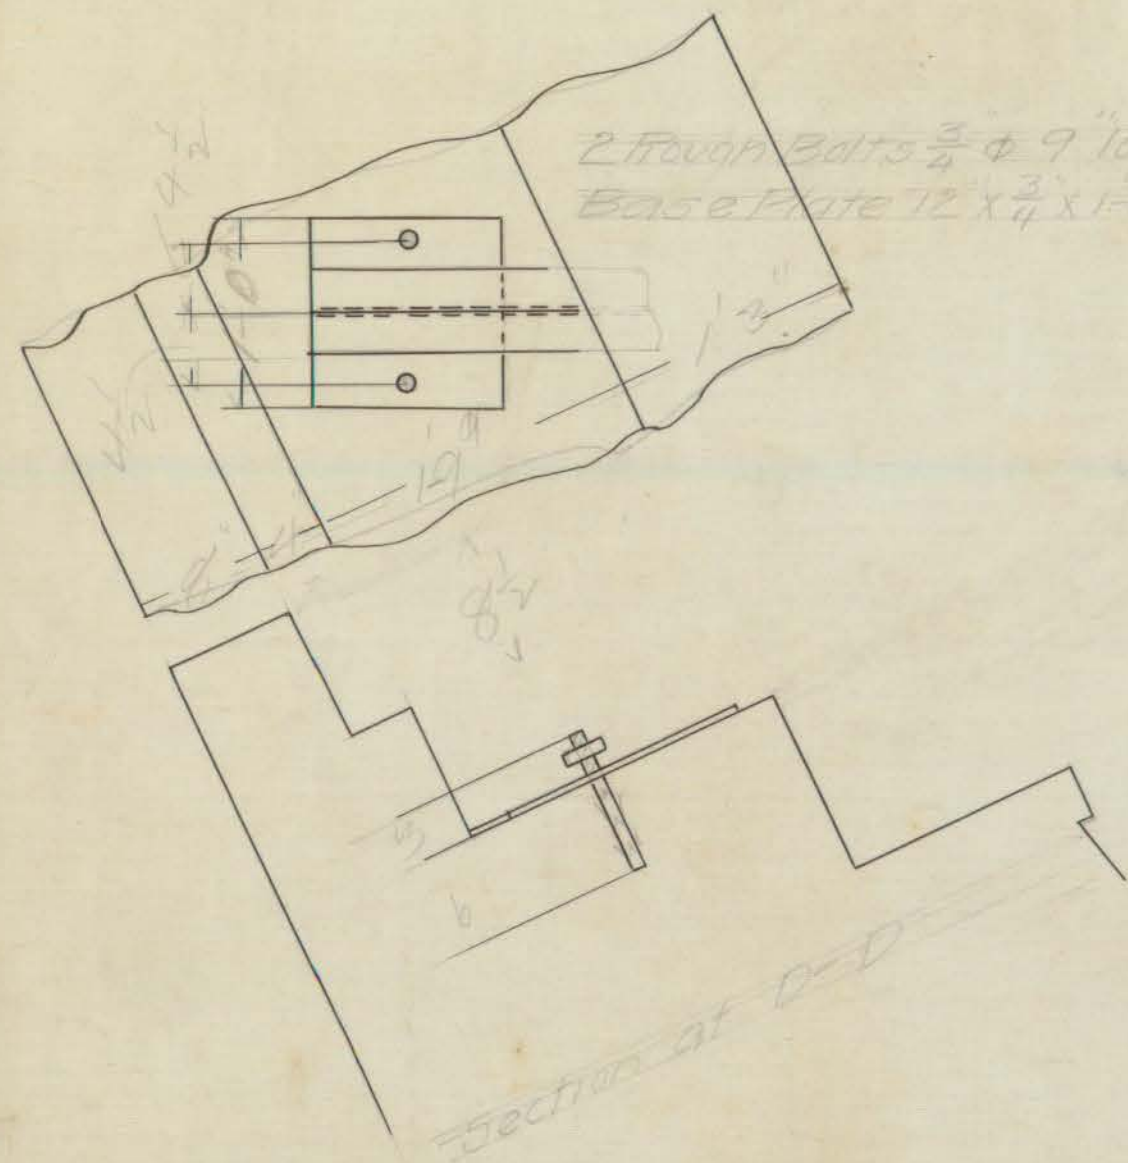


Floor Beam A 2'-0 1/4" Back to Back of Angles
 Floor Beam B 3'-0 1/4" Back to Back of Angles


Plan Showing Relative Positions of Stringers and Floor Beams

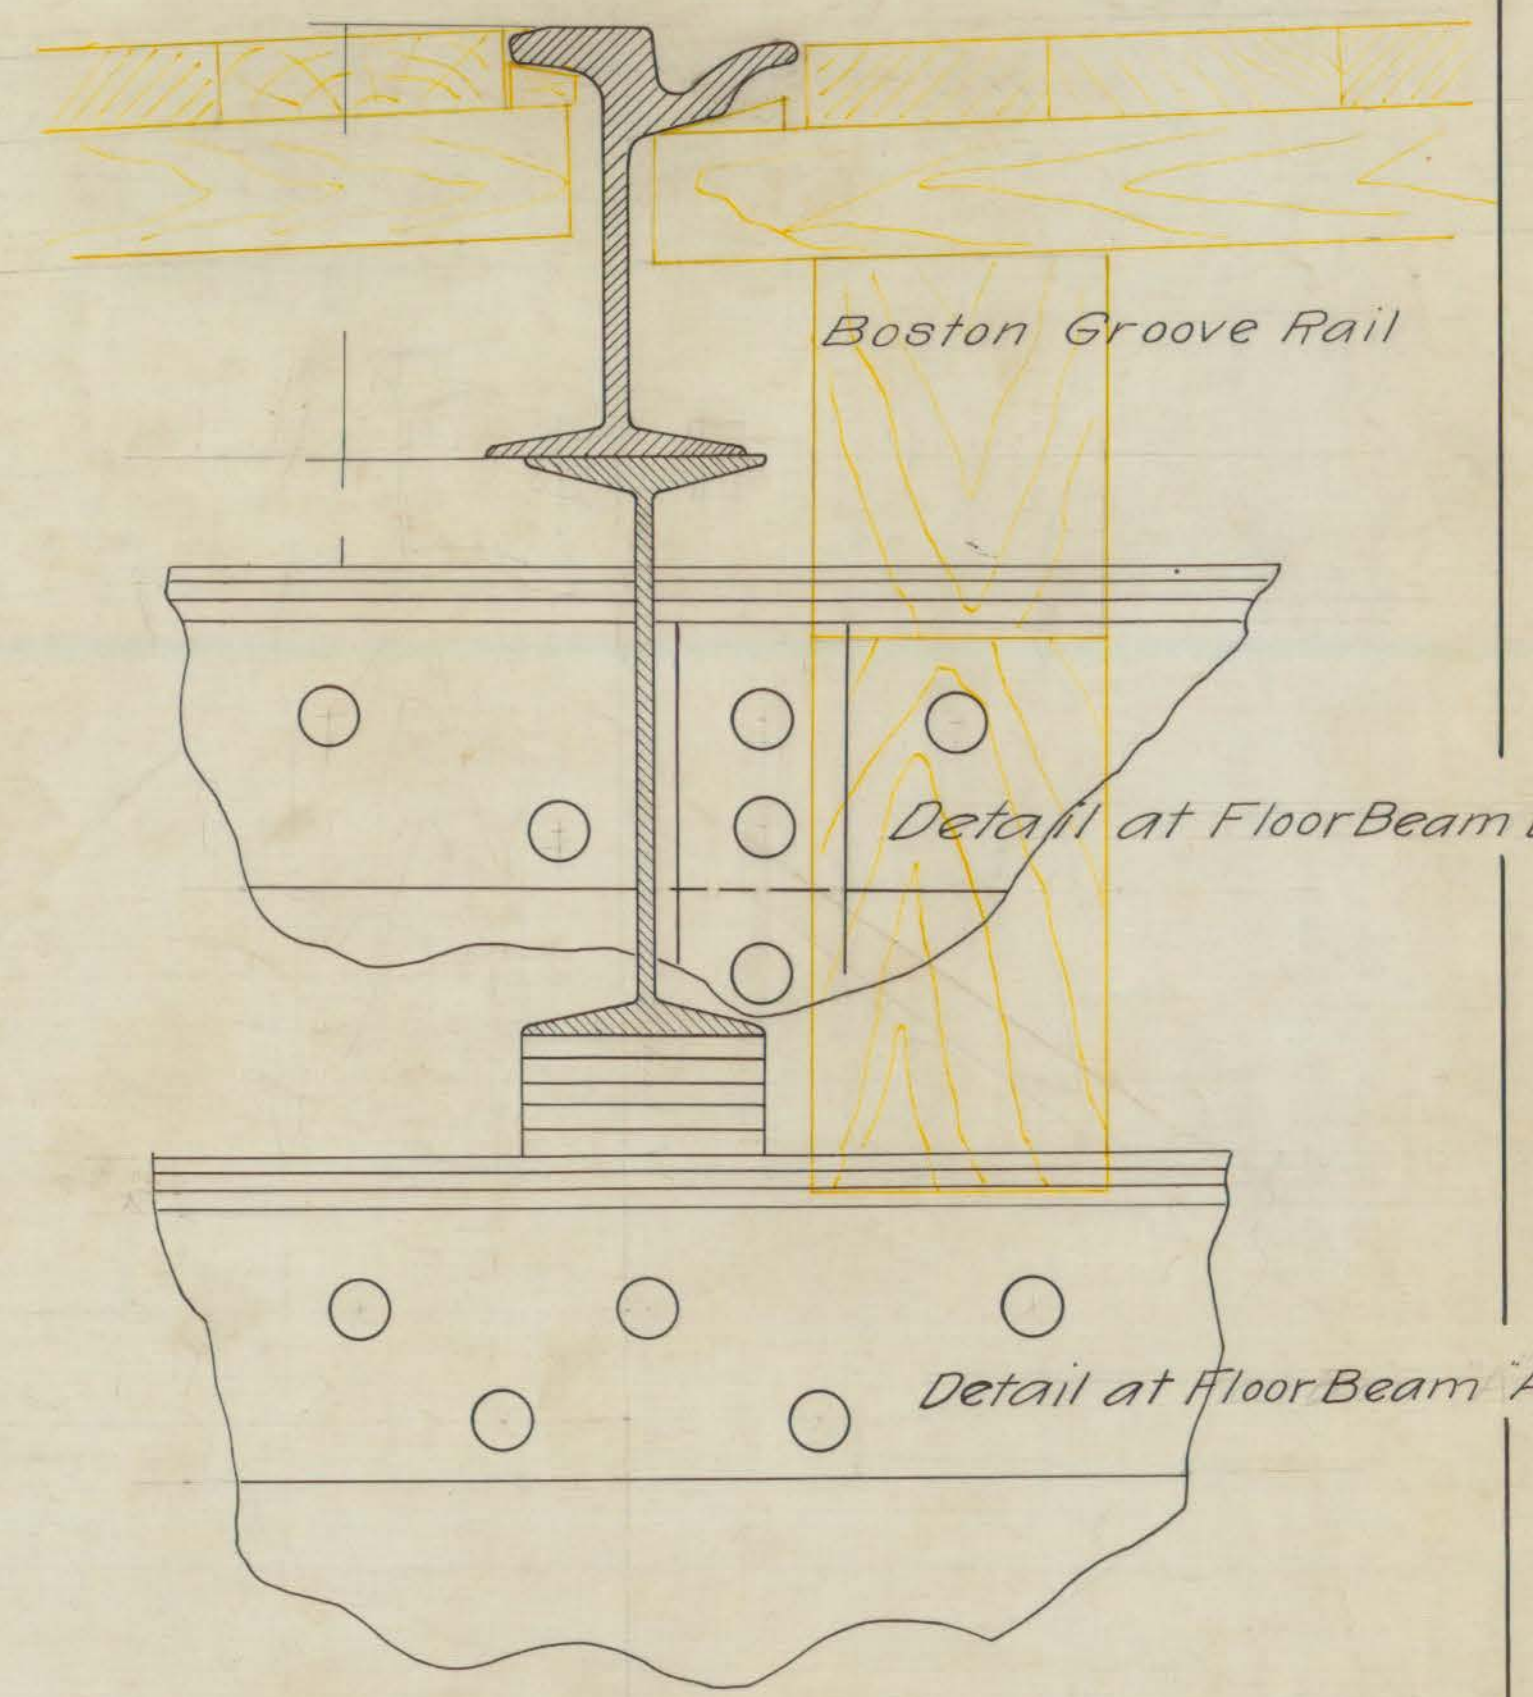


Detail of Track Stringer and Rail Connections

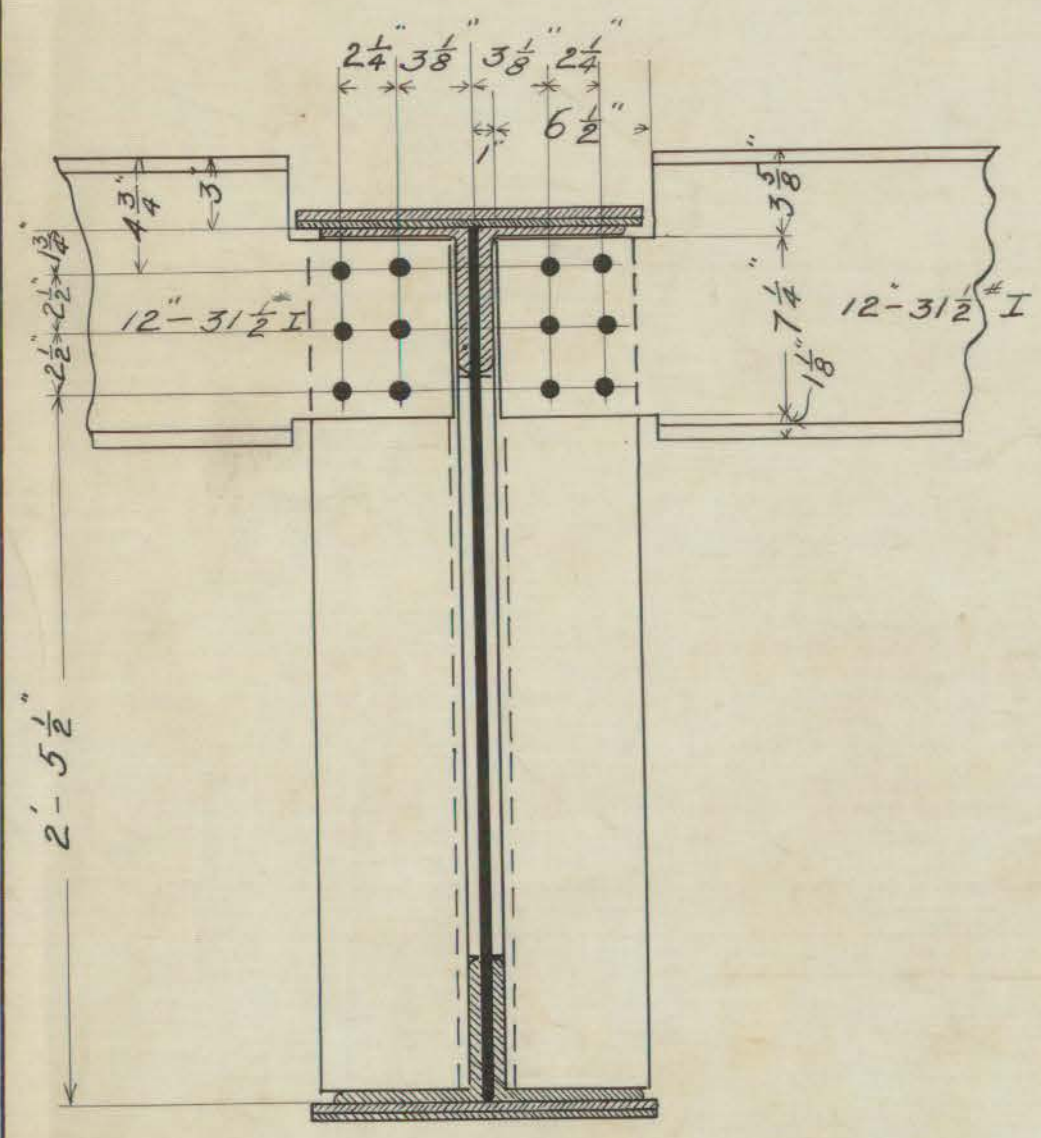

Section through Floor Beam
 Rivets 3/4" Open Holes 1 3/16"

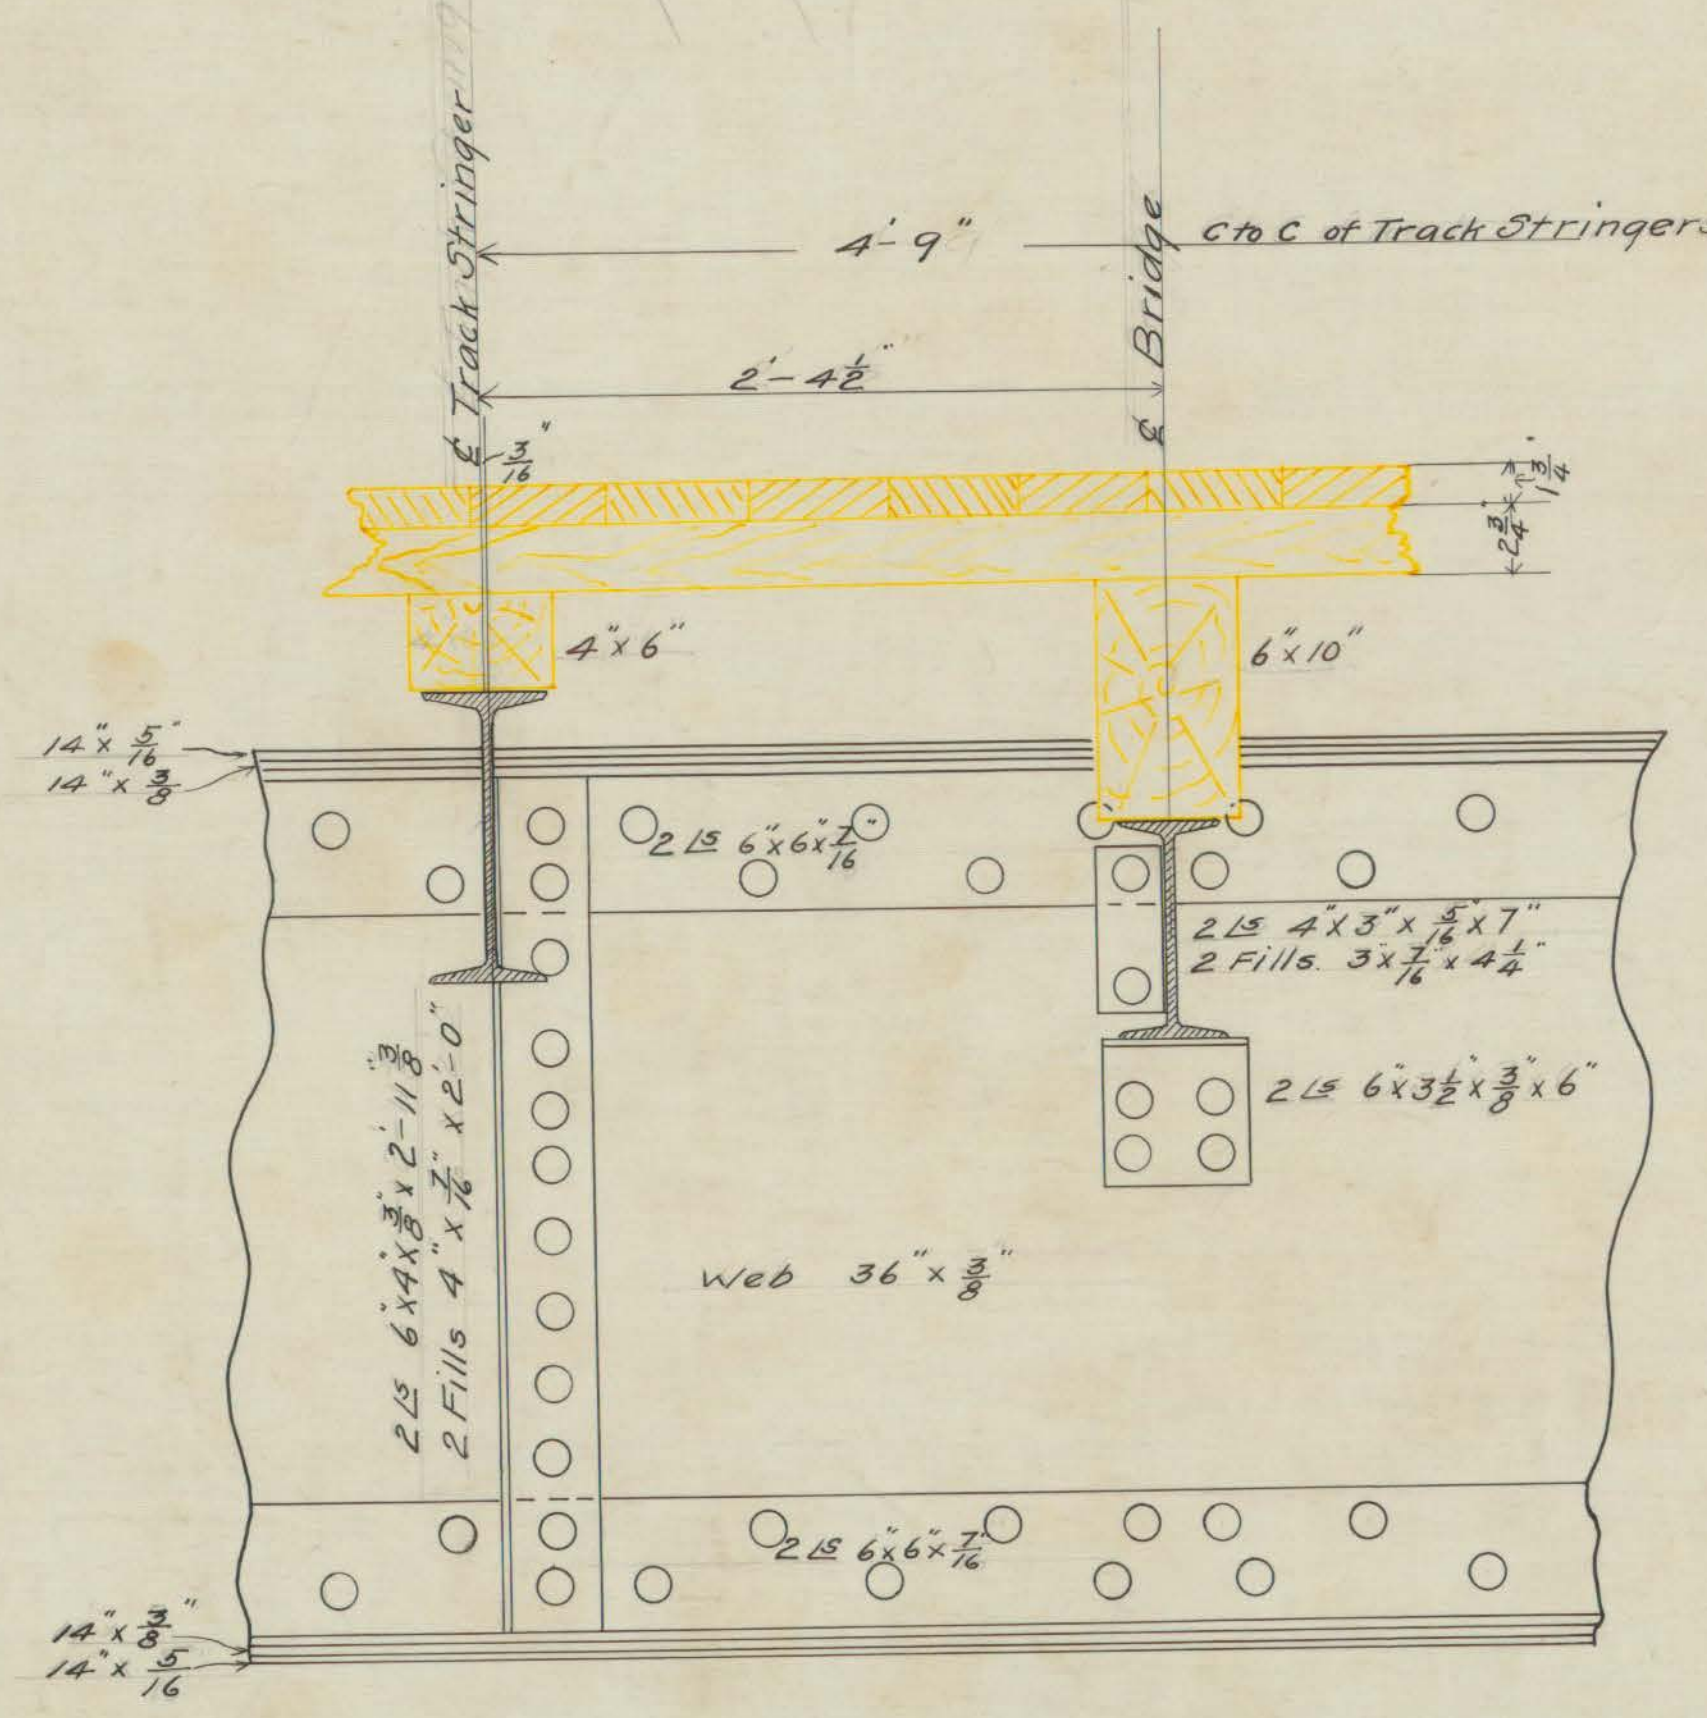

Elevation Main Floor Beam
 Typical Details of
 Track Stringer Connections

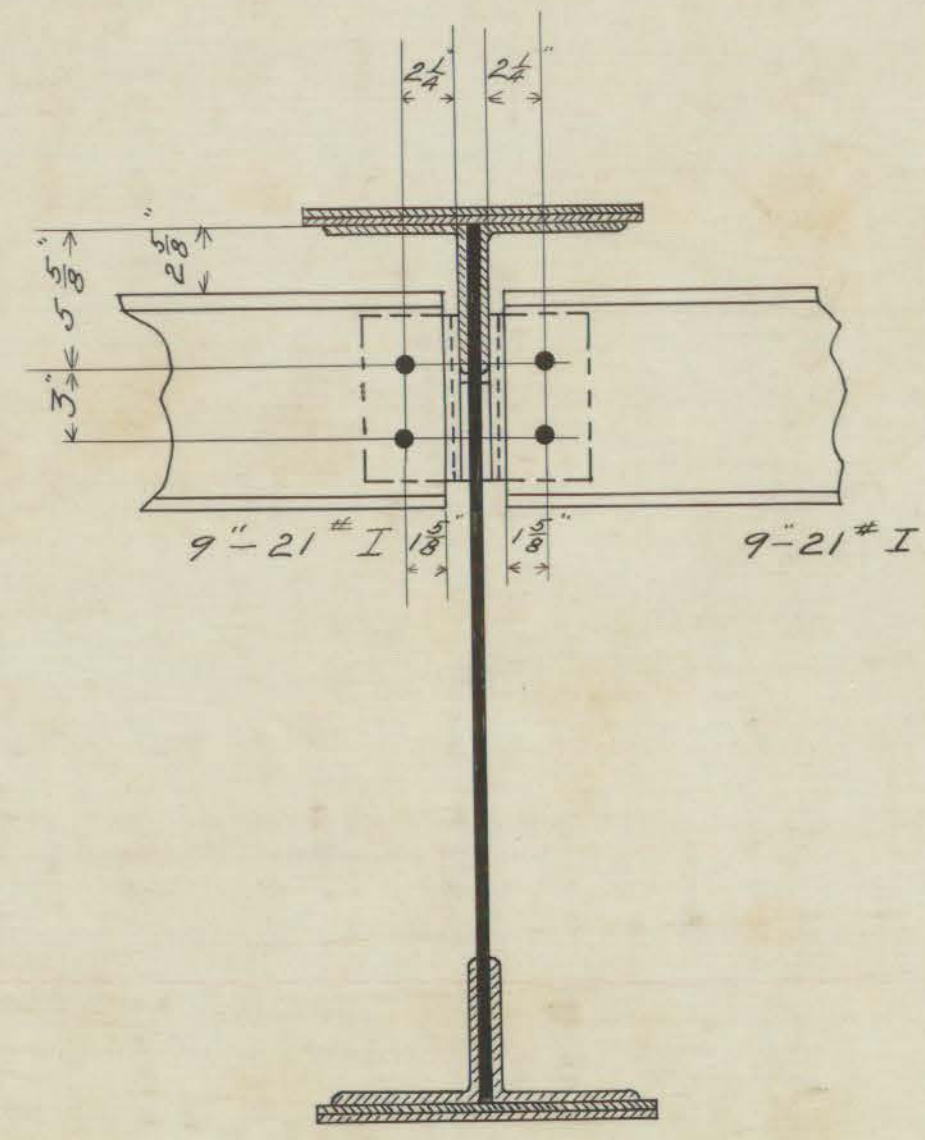

Section through Floor Beam

Albany Ave Bridge
 01960