


NEW BRITAIN AVE.

SCALE - $\begin{cases} \text{VERT. } 1'' = 10' \\ \text{HORI. } 1'' = 50' \end{cases}$

RED LINE - GRADE AS LAID OUT
BLACK LINE - OLD MACADAM. (Undisturbed)
BLUE LINE - DIRT WALK (North Side of Street)
GREEN LINE - GROUND AT HOUSES (North Side)

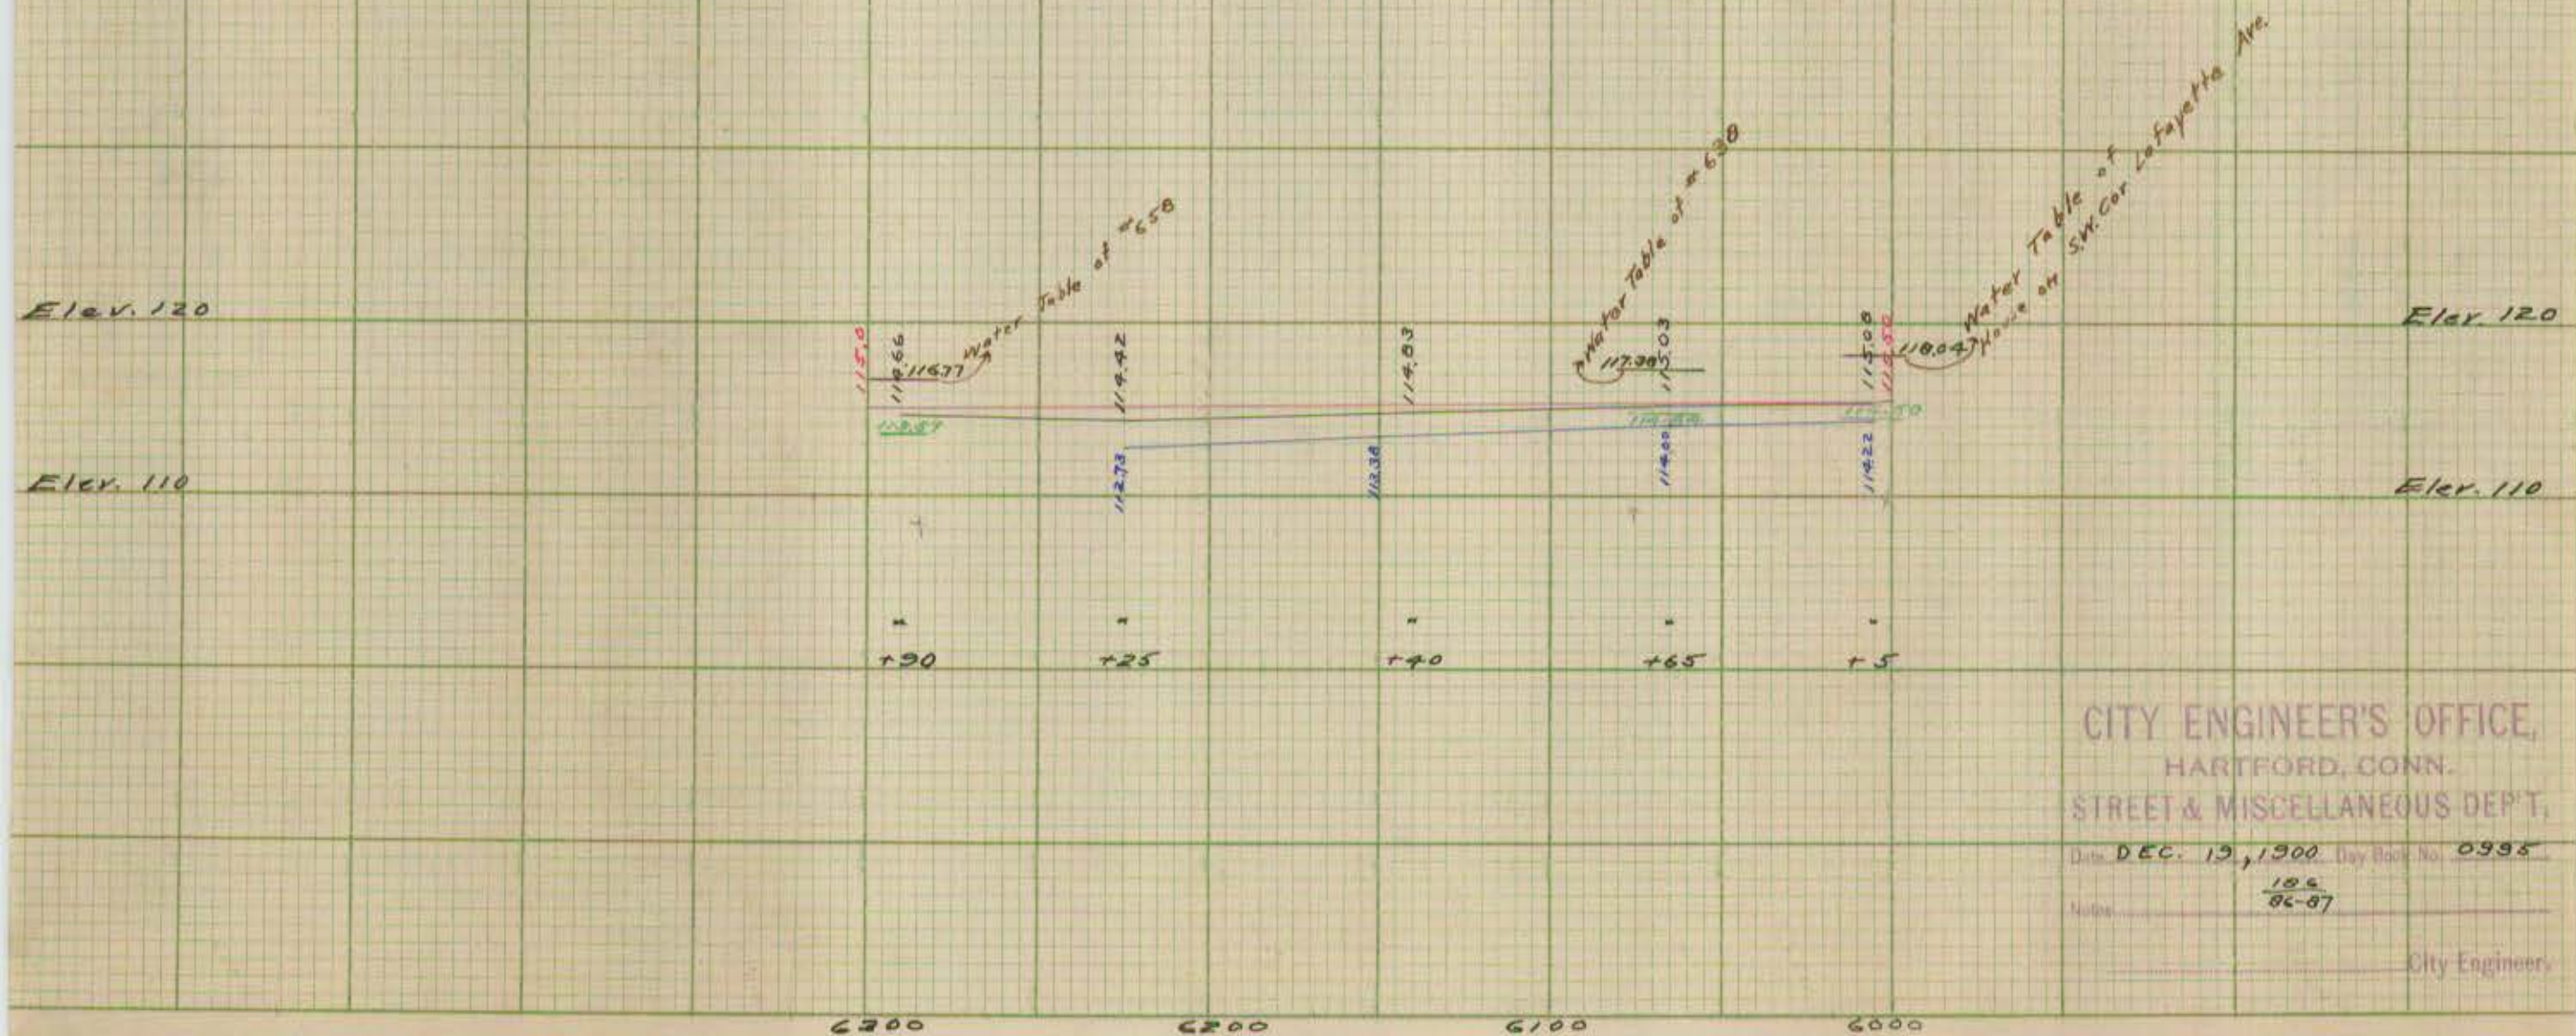

CITY ENGINEER'S OFFICE,
HARTFORD, CONN.
STREET & MISCELLANEOUS DEPT.

Date DEC. 13, 1900 Day Book No. 0998

Notes 186
86-87

City Engineers