




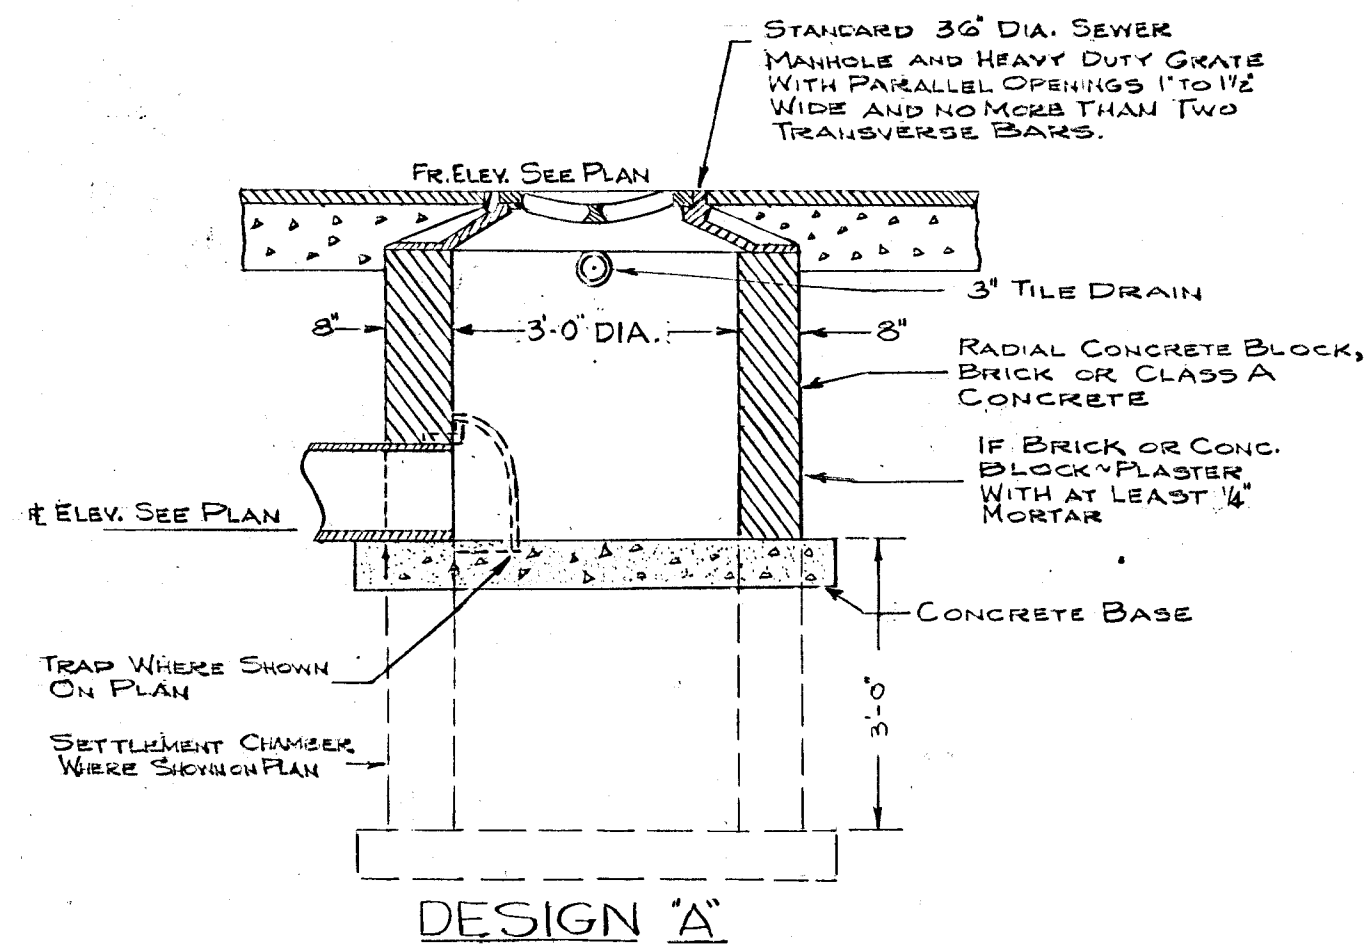

DESIGN "A"

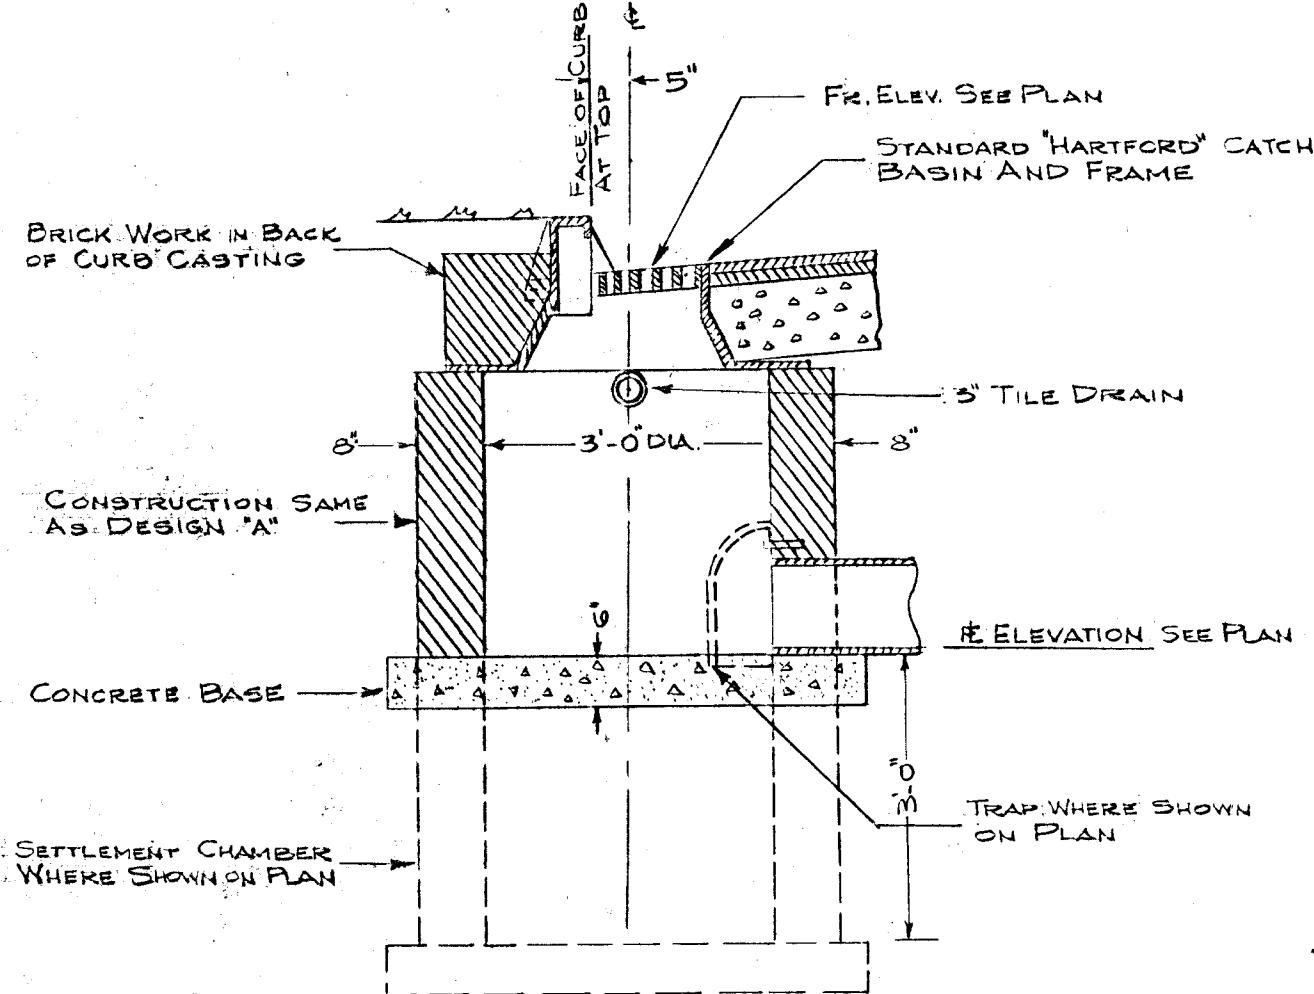


DESIGN "B"

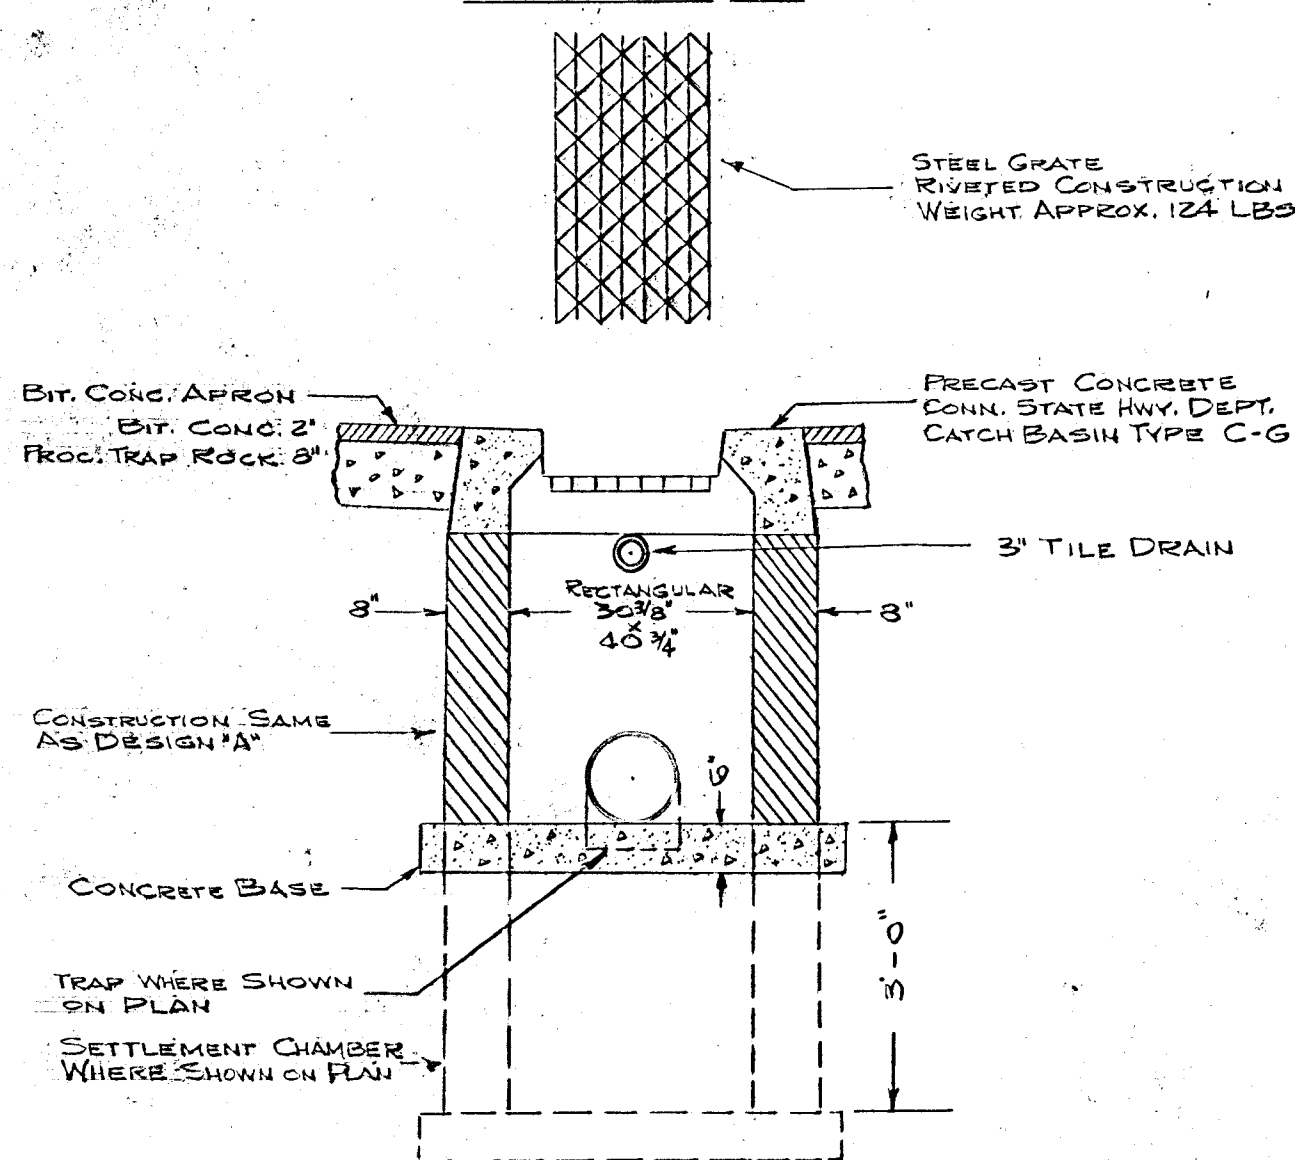


DESIGN "C"


CATCH BASIN DETAILS
SCALE: 1/2" = 1'-0"

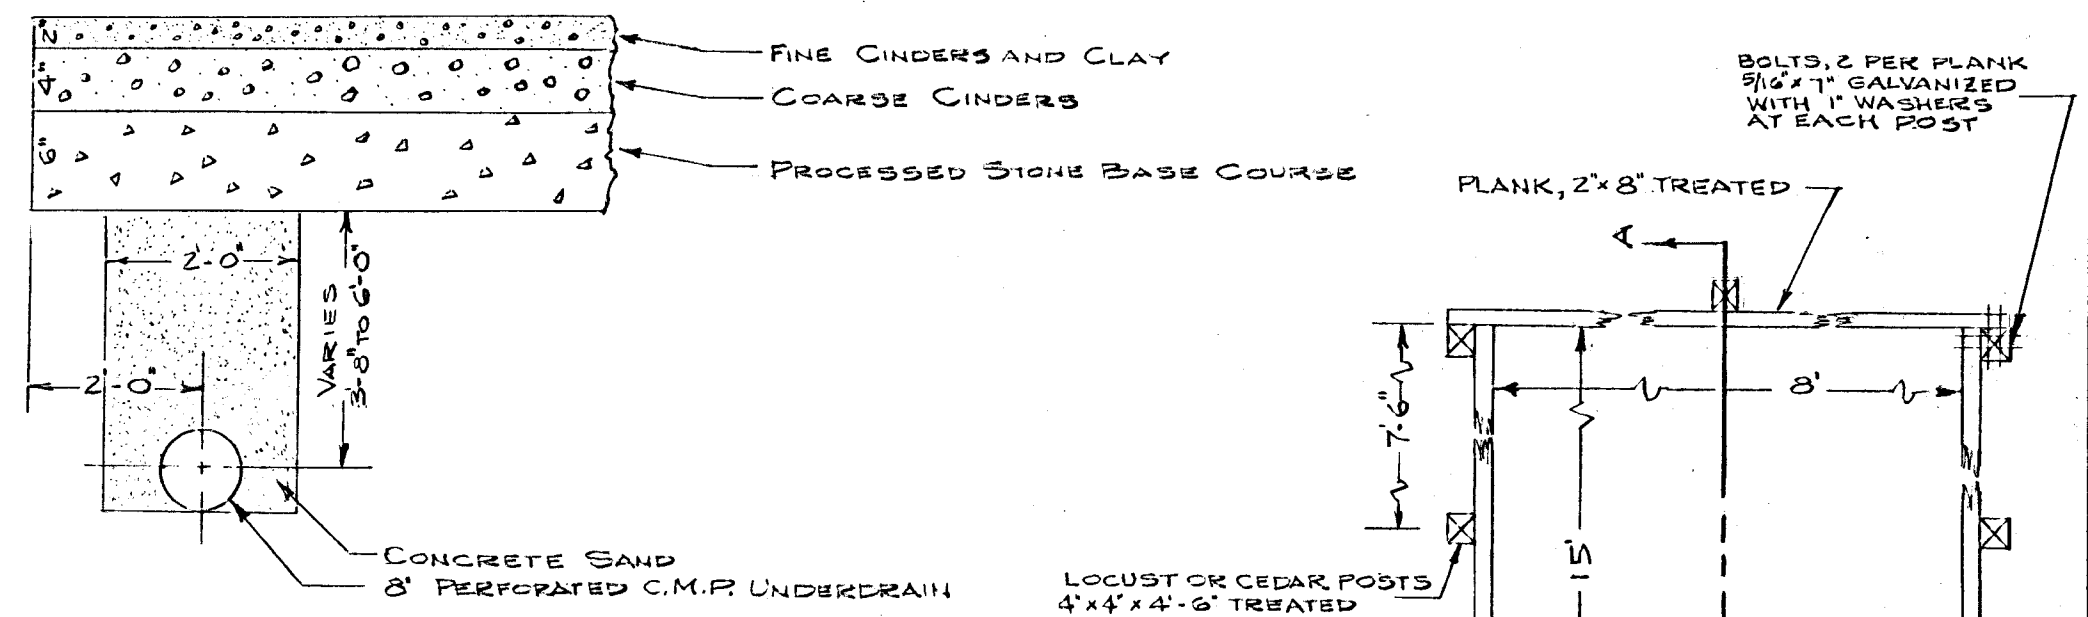

CINDER TRACK AND UNDERDRAIN DETAIL
NOT TO SCALE

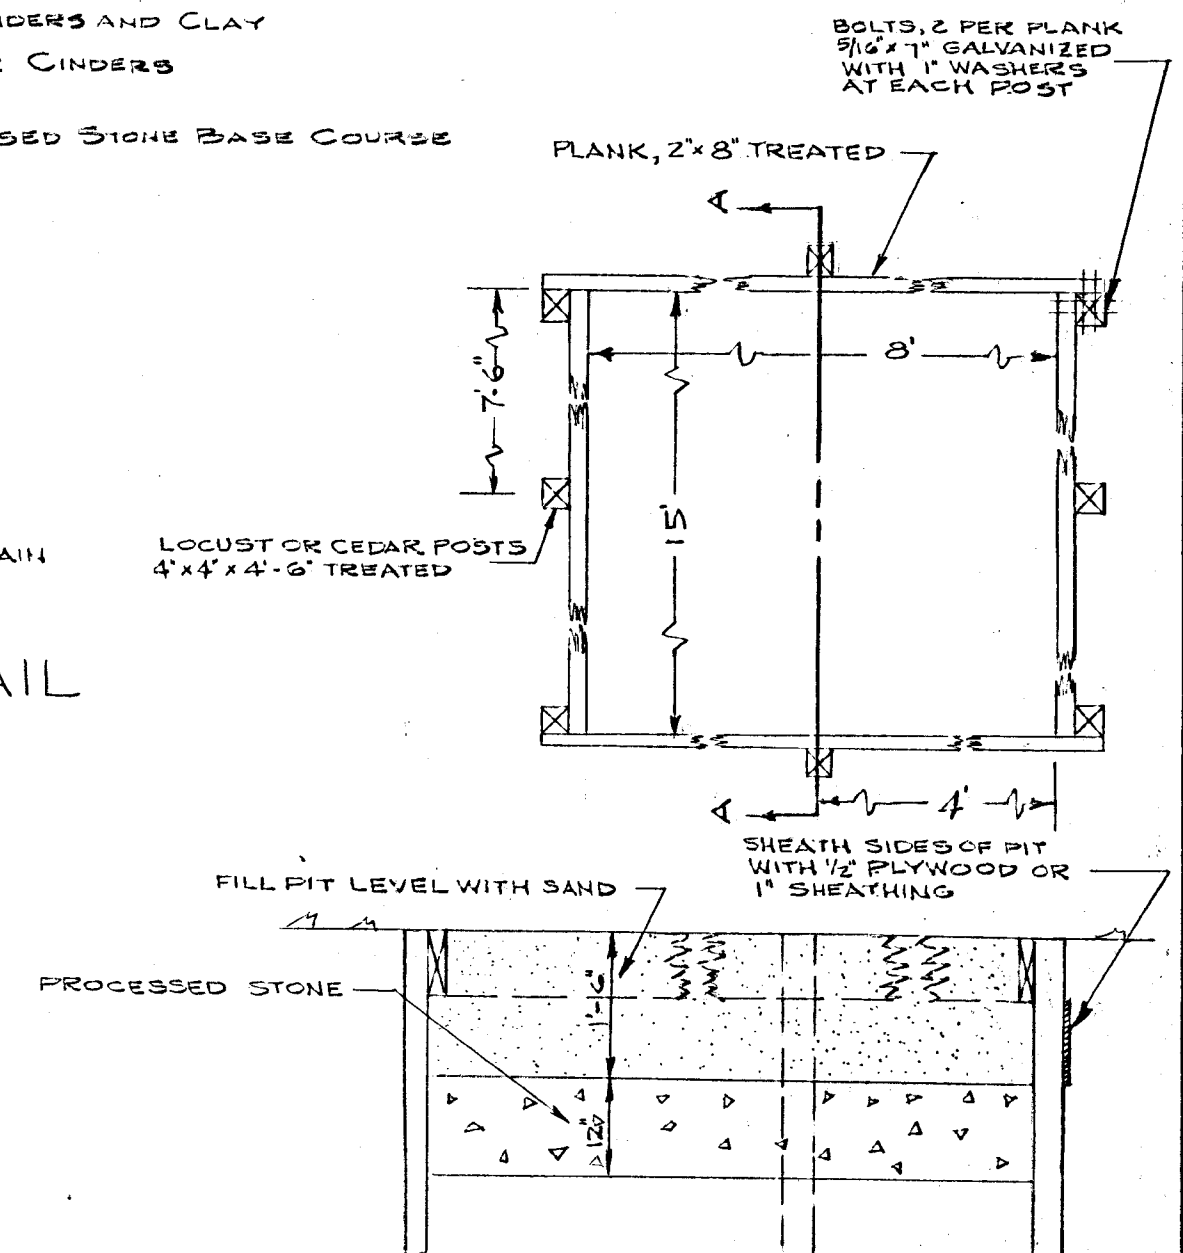

SECTION A-A
JUMP PIT DETAIL
NOT TO SCALE

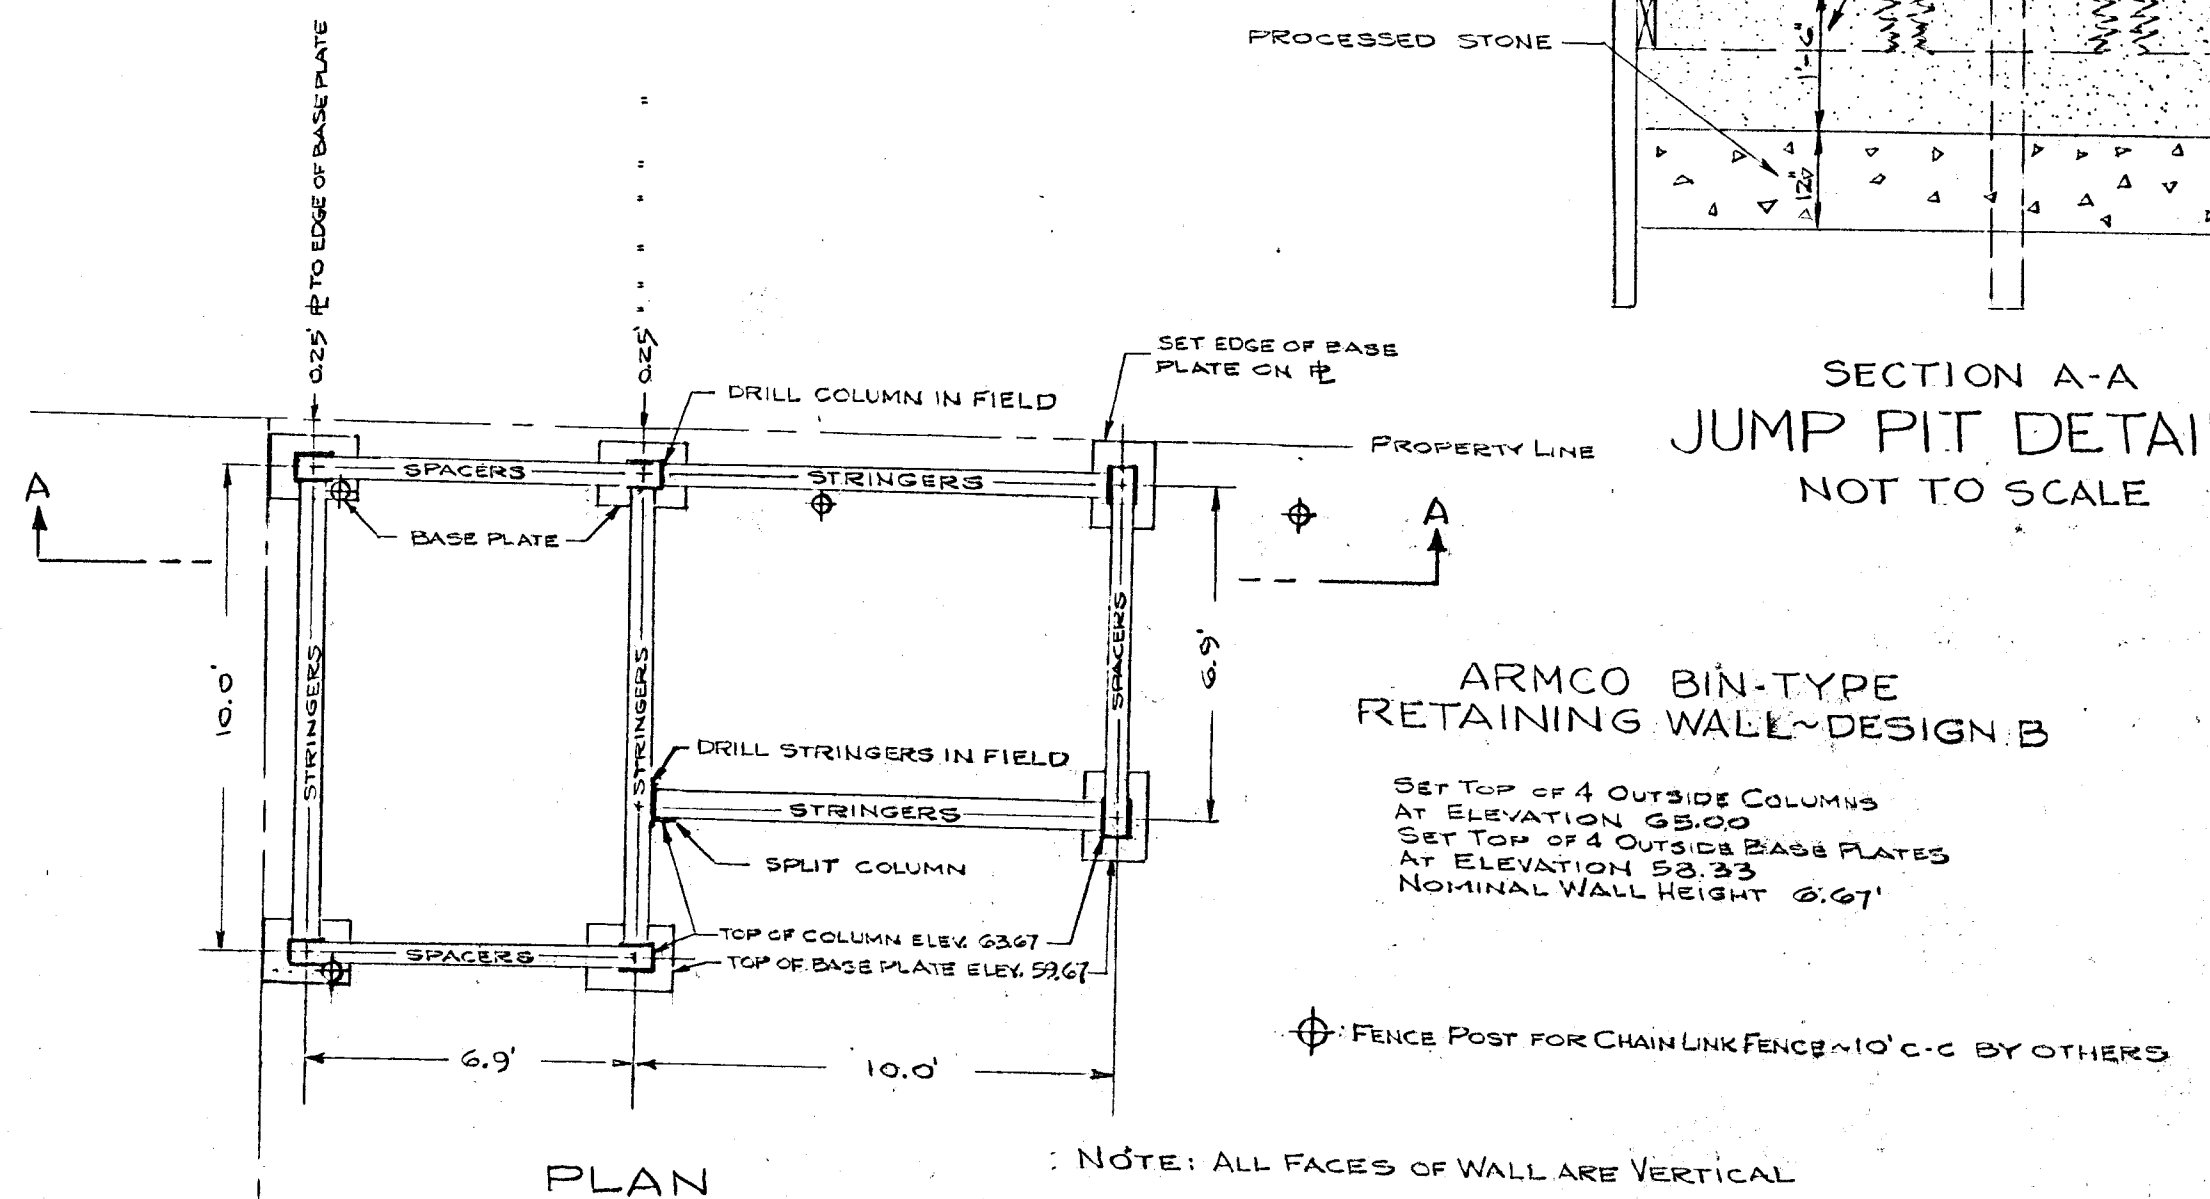

PLAN

SECTION A-A

RETAINING WALL DETAILS
SCALE: 1/4" = 1'-0"

SHEET 3 OF 4 CATCH BASIN, RETAINING WALL, JUMP PIT AND CINDER TRACK DETAILS		
CITY OF HARTFORD, CONNECTICUT DEPARTMENT OF ENGINEERING		
BRACKETT SCHOOL PLAYGROUND SITE IMPROVEMENTS		
PARKER COMMUNITY CENTER STAIR AND WALK CONSTRUCTION		
SUBMITTED Edward J. Ricketts DIVISION ENGINEER	RECOMMENDED George S. Hopper ASST. CITY ENG.	APPROVED Patricia A. Hopper CITY ENGINEER
DESIGN BJB DRAWN BJB	CHECK EJP	DAYBOOK NO. 097270 SCALE: AS NOTED DATE SEPT 1963