


Sheet	13	of	13
Drawn	511	by	1000
Checked		by	

Sheet	13	of	13
Drawn	511	by	1000
Checked		by	

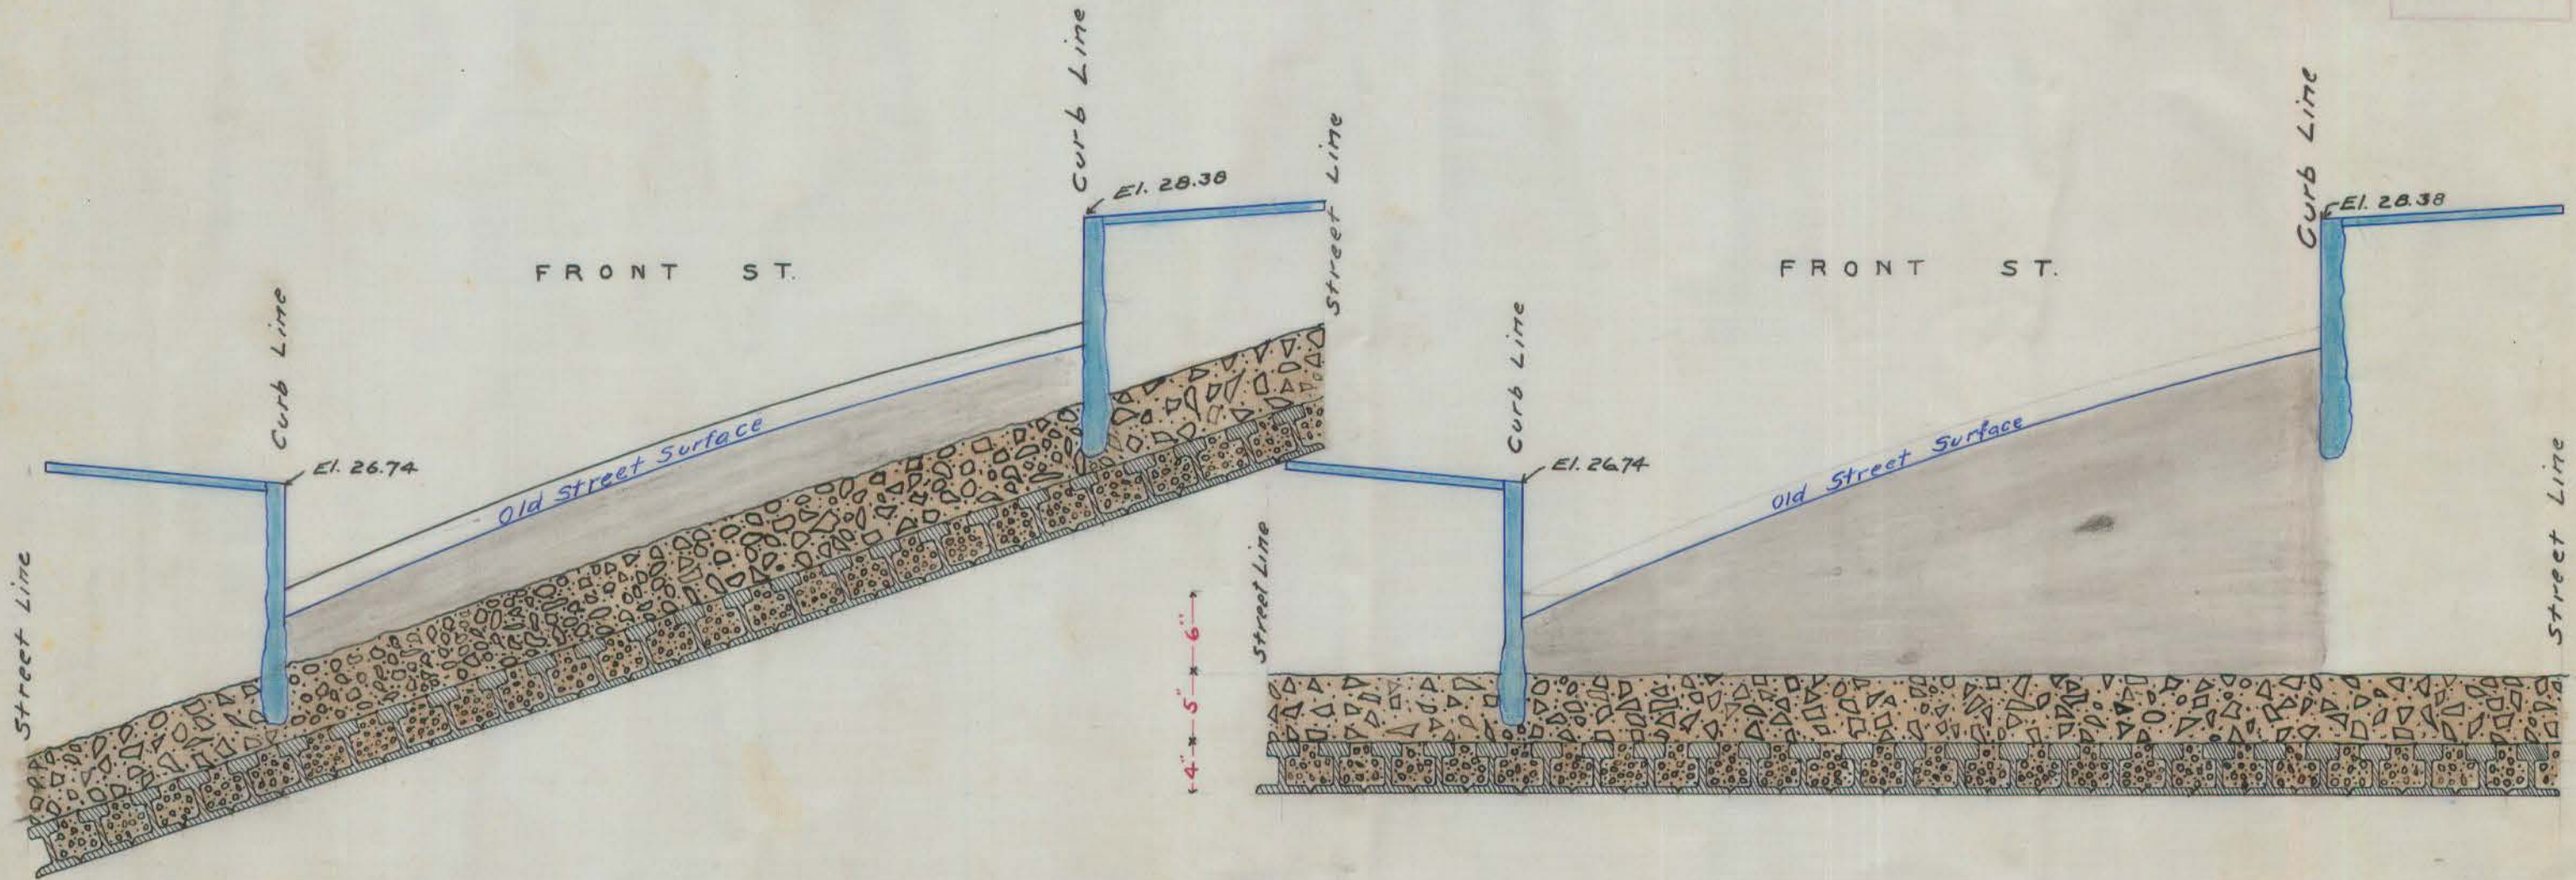

Elev. 24

Elev. 24

SCALE

VERT. — 1" = 1'
 HORI. — 1" = 5'

CITY ENGINEER'S OFFICE,
 HARTFORD, CONN.
 SEWER & UNDERGROUND DEPT.
 Date June 4, 1902 Day Book No. 01254

Notes _____
 _____ City Engineer,