
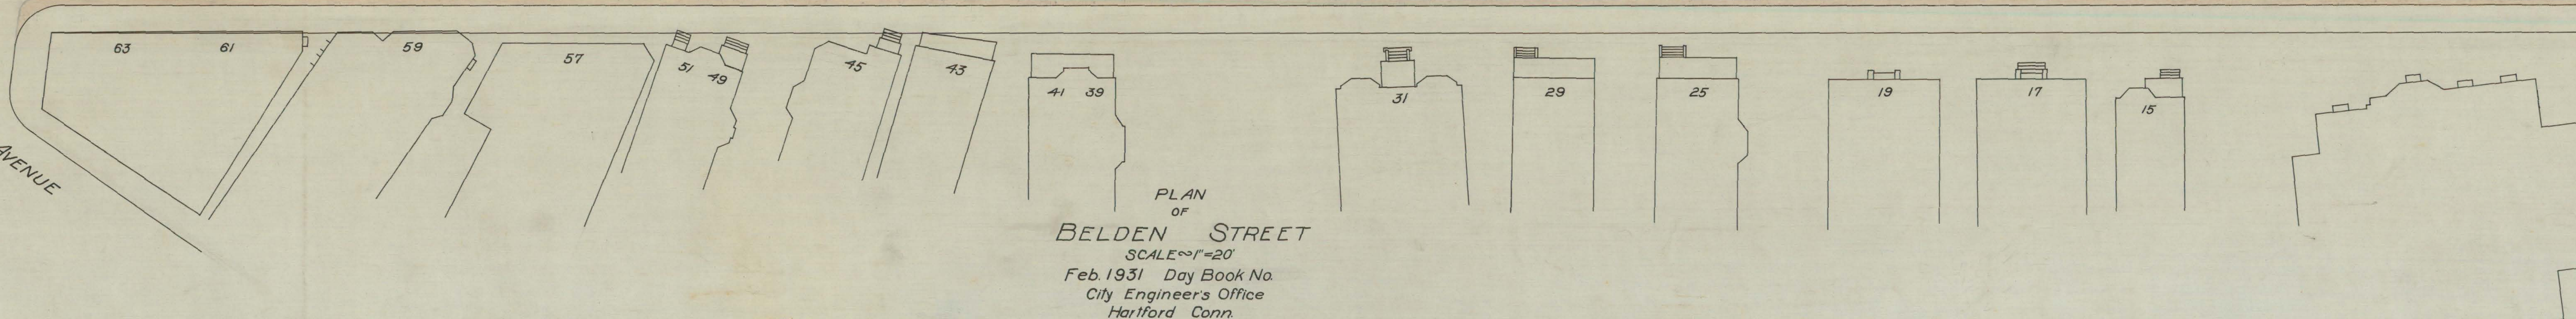
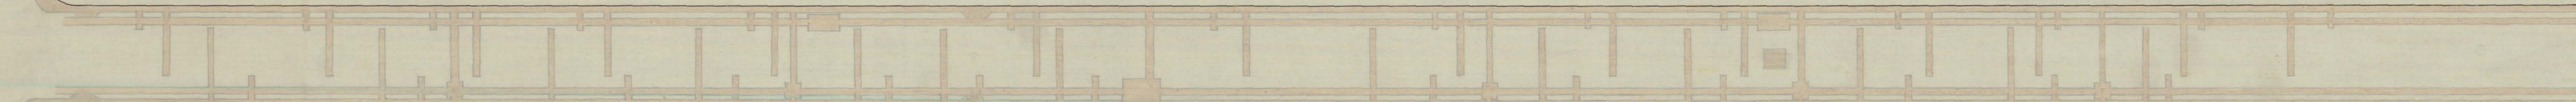


EAST STREET

STREET

ALBANY AVENUE

MAIN

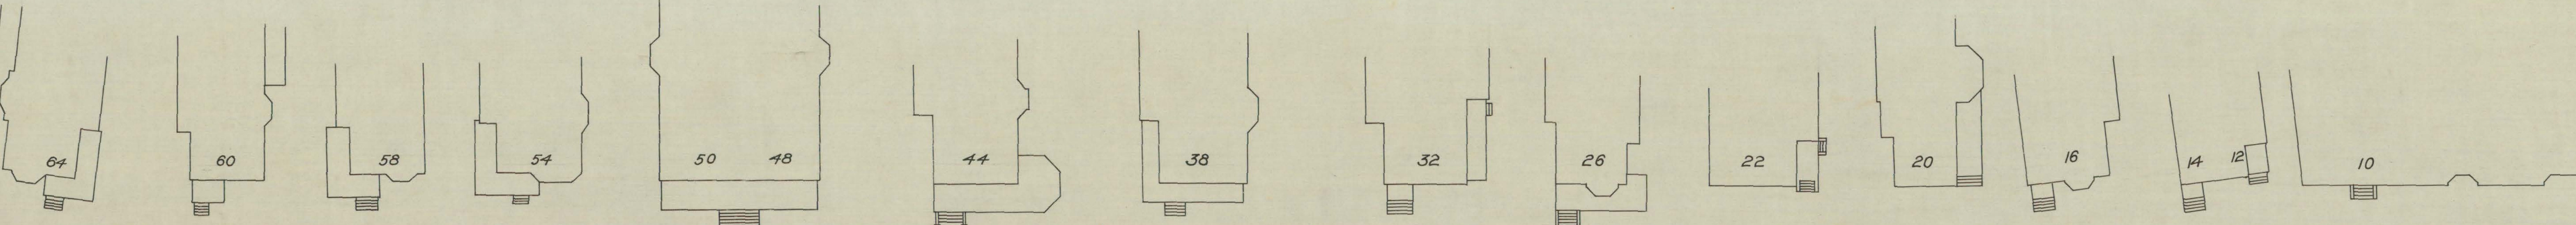

PLAN
OF
BELDEN STREET
SCALE $\sim 1"=20'$
Feb. 1931 Day Book No.
City Engineer's Office
Hartford Conn.