


BEDDING REQUIREMENTS FOR HORIZONTAL ELLIPTICAL AND CIRCULAR REINF. CONCRETE SEWER PIPE (PER M.D.C.)

Note: Joints for elliptical pipe to be mortared
Joints for circular pipe to be rubber gasketed.


NOT UNDER STREET

UNDER STREET

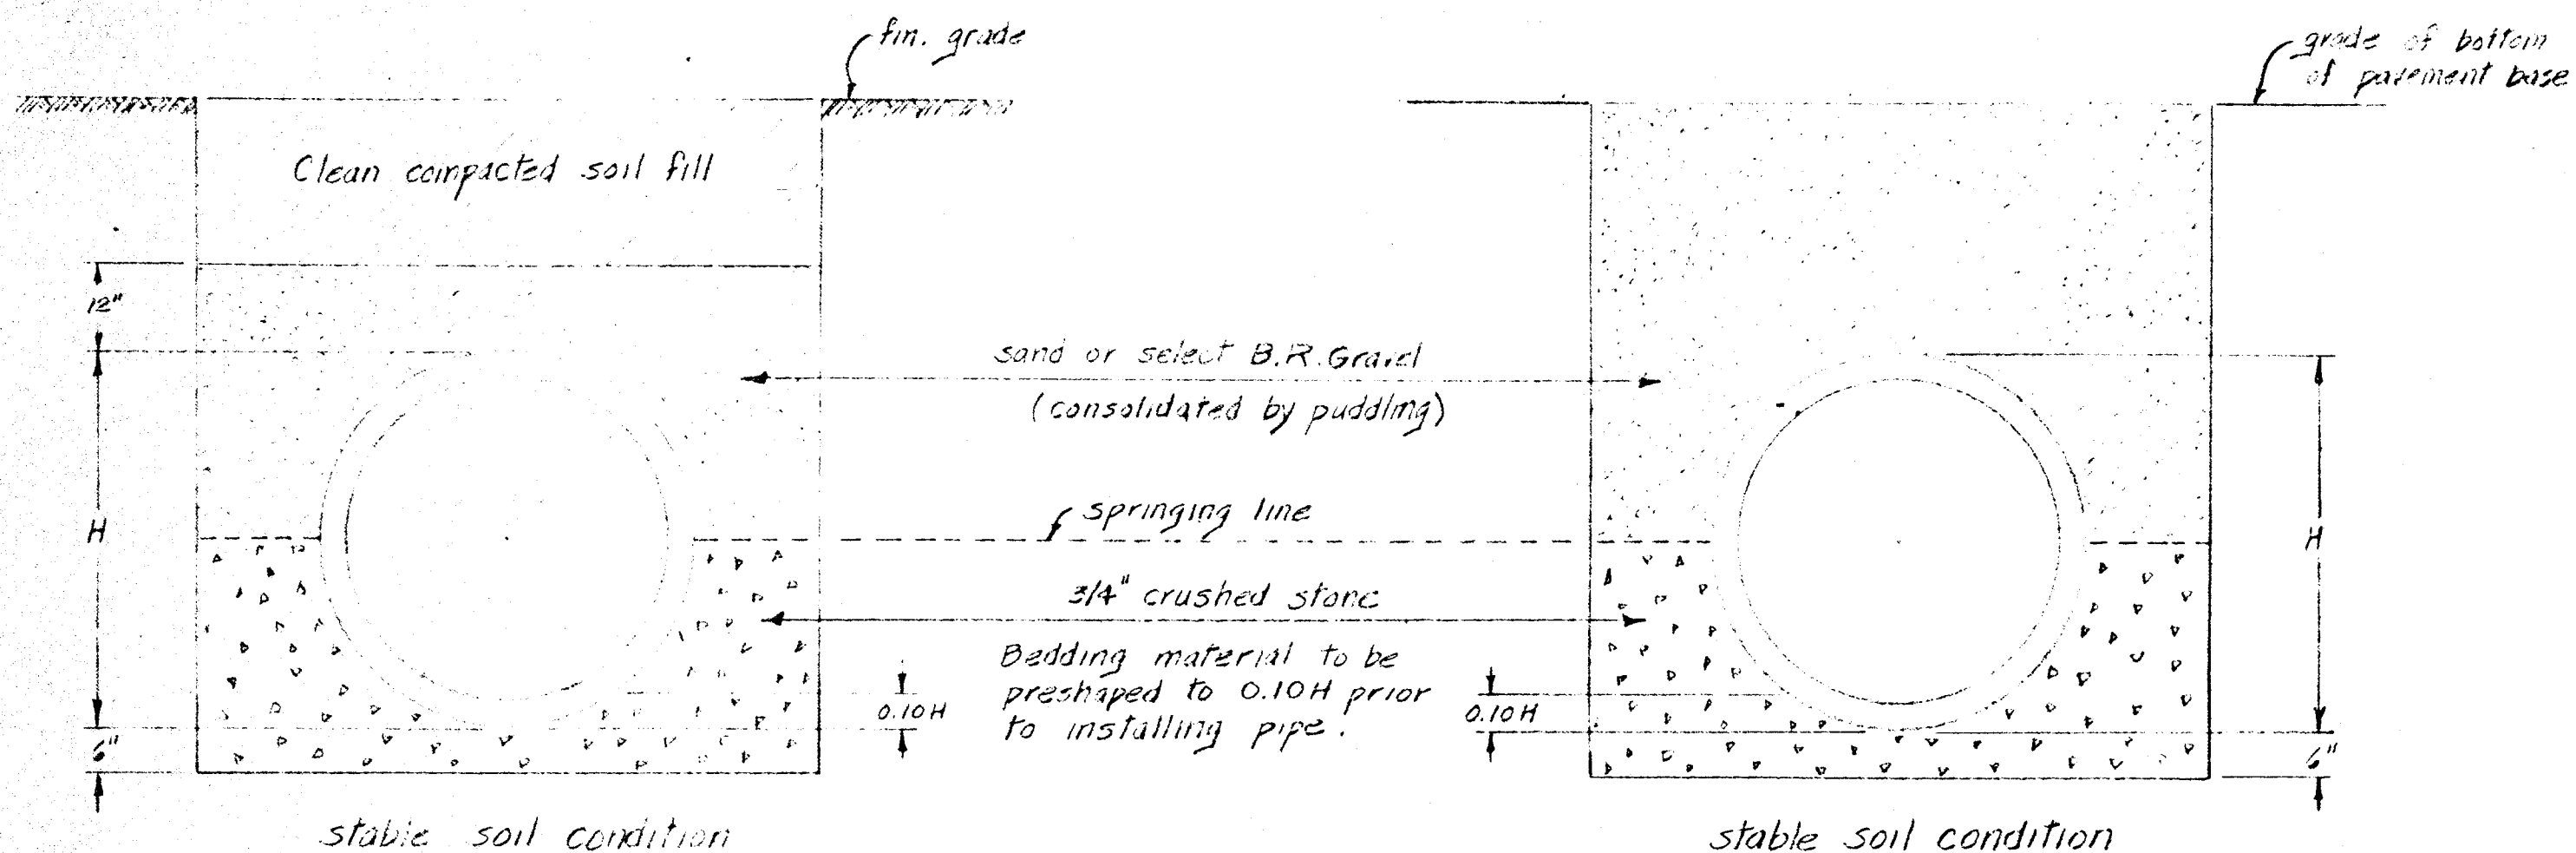

NOT UNDER STREET

UNDER STREET

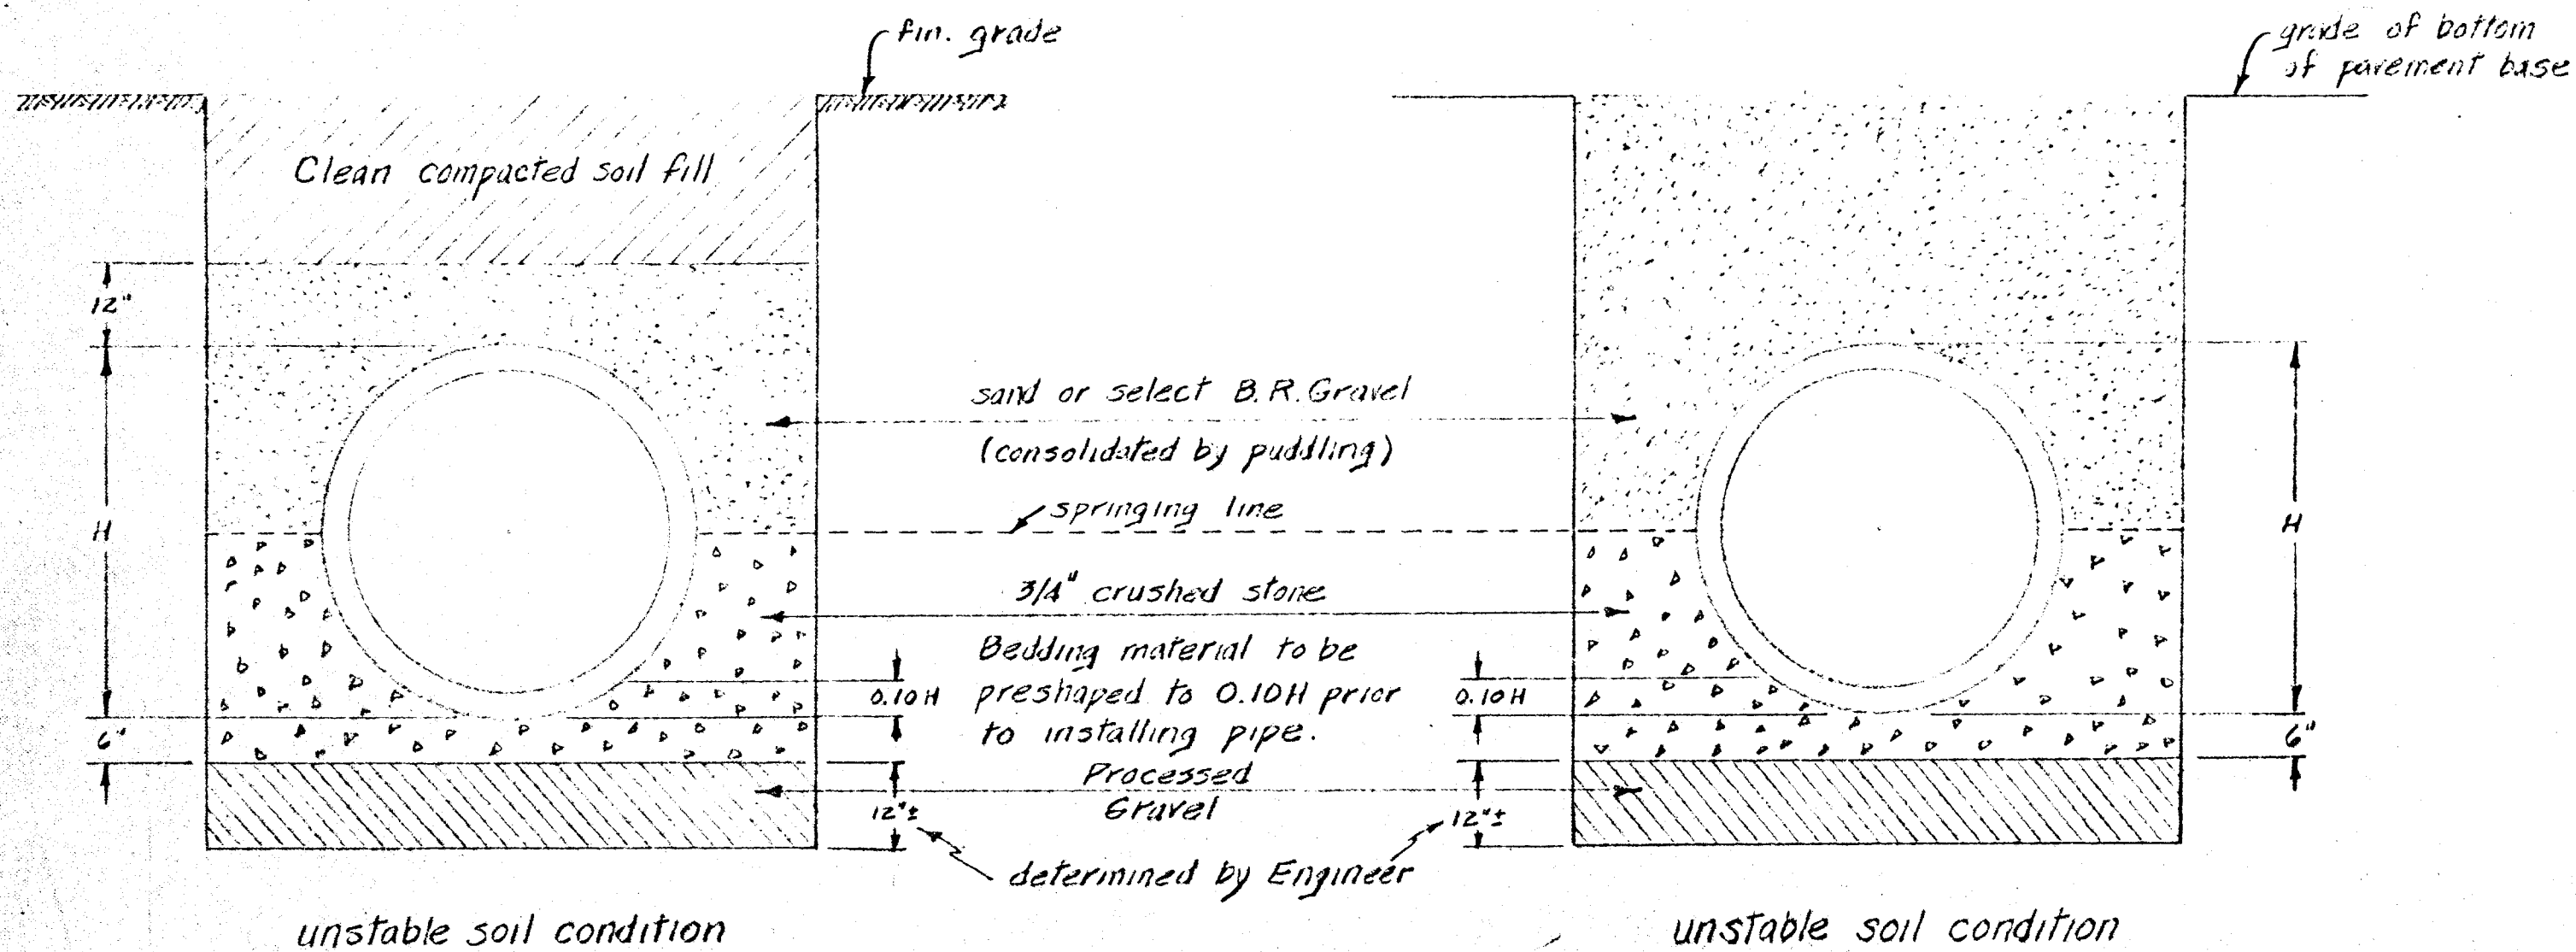

NOT TO SCALE