



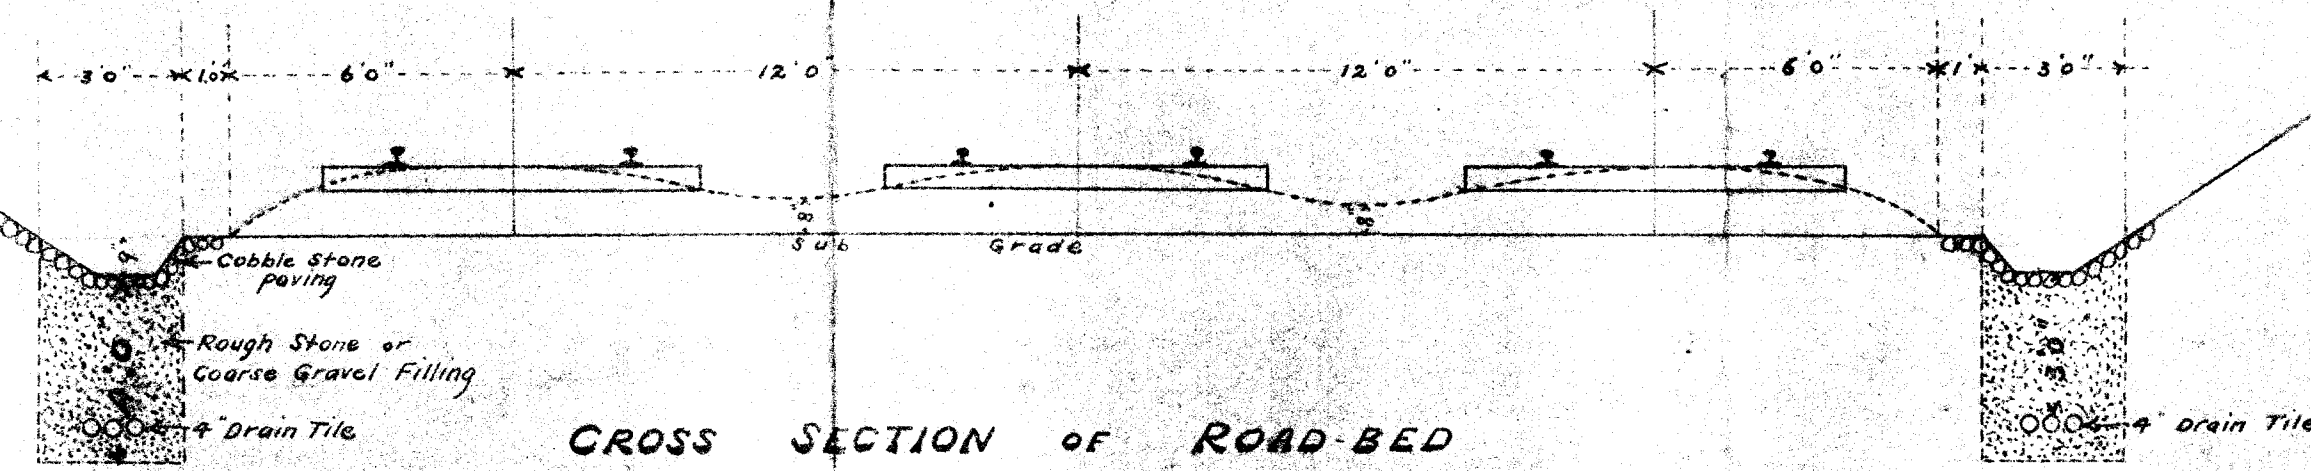


CROSS SECTION OF ROAD BED

PLAN OF PROPOSED
System of Drainage between
Garden and Woodland Sts.
Hartford Conn

C. N. E. RY Chief Engineers office
Aug. 15. 1901

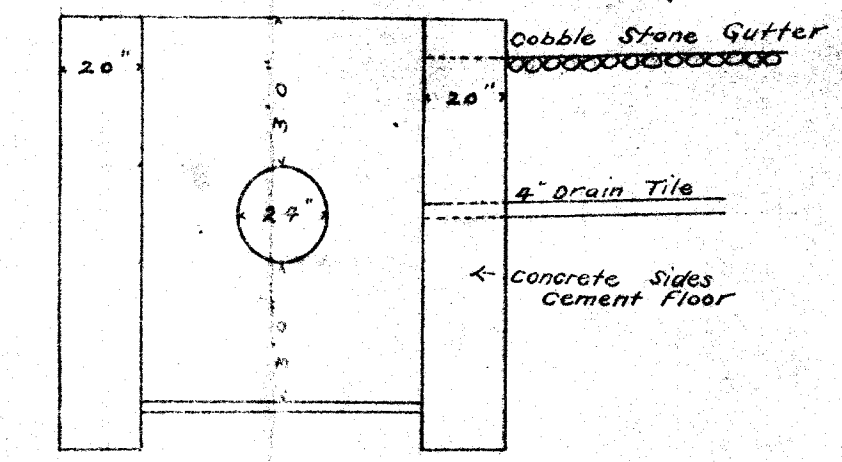

Catch Basin

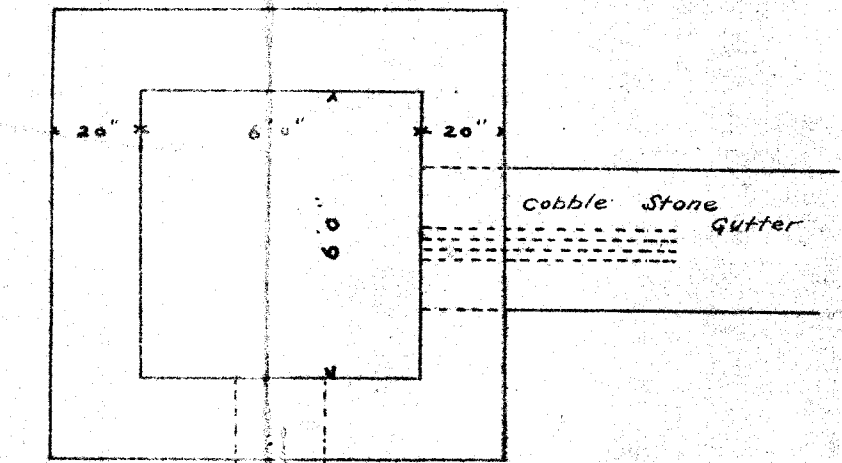

- WORK REQUIRED
- 866 Lin-ft. Double Strength Vitrified Pipe Sewer
 - 2 Catch Basins Per Plan.
 - 4530 Lin-ft. Cobble Stone Gutter with under Drain Tile
 - 300 " " Cross Drains " " " "
 - 600 " " Cobble Stone Gutter Without " " " "

