


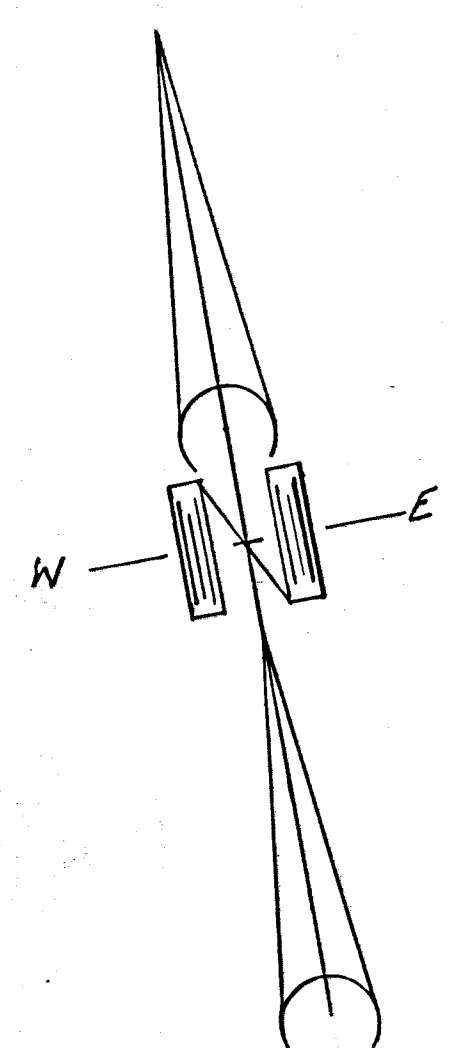

ALLYN STREET

STREET

ANN

CHURCH

STREET

DISPOSITION TRACT - "G"
AREA = 306,210.085 S.F.

STREET

TRUMBULL

PRATT STREET

ASYLUM

STREET

HAYNES STREET

A. 991.00'
Δ. 1° 24' 37"
L. 24.39'
T. 12.20'

Note:
References to angle points, bevel corners,
points of curvature, and street lines are taken
from existing city merestone lines.
This plan supercedes plan 228/g of June, 1968

CITY OF HARTFORD, CONNECTICUT DEPARTMENT OF PUBLIC WORKS BUREAU OF ENGINEERING SERVICES		
DISPOSITION TRACT "G" HARTFORD CIVIC CENTER TRUMBULL STREET PROJECT		
SUBMITTED Seymour Baruk DIVISION ENGINEER	RECOMMENDED Russell E. Deeg CHIEF OF ENG. SERV. ASSOCIATE ENGINEER	APPROVED [Signature] ASSOCIATE ENGINEER
DRAWN E.F.D. CHECKED R.A.	SCALE 1" = 40'	DATE AUGUST, 1974