

Note:
 B.M. East Nut Hyd. at *2-4 West Clay Street. EIV. 90.11
 Zoning Classification: R-3
 93.5 = Proposed Elevations


CLAY STREET

CLAY

EXIST. CURB LINE

STREET LINE

BUILDING LINE

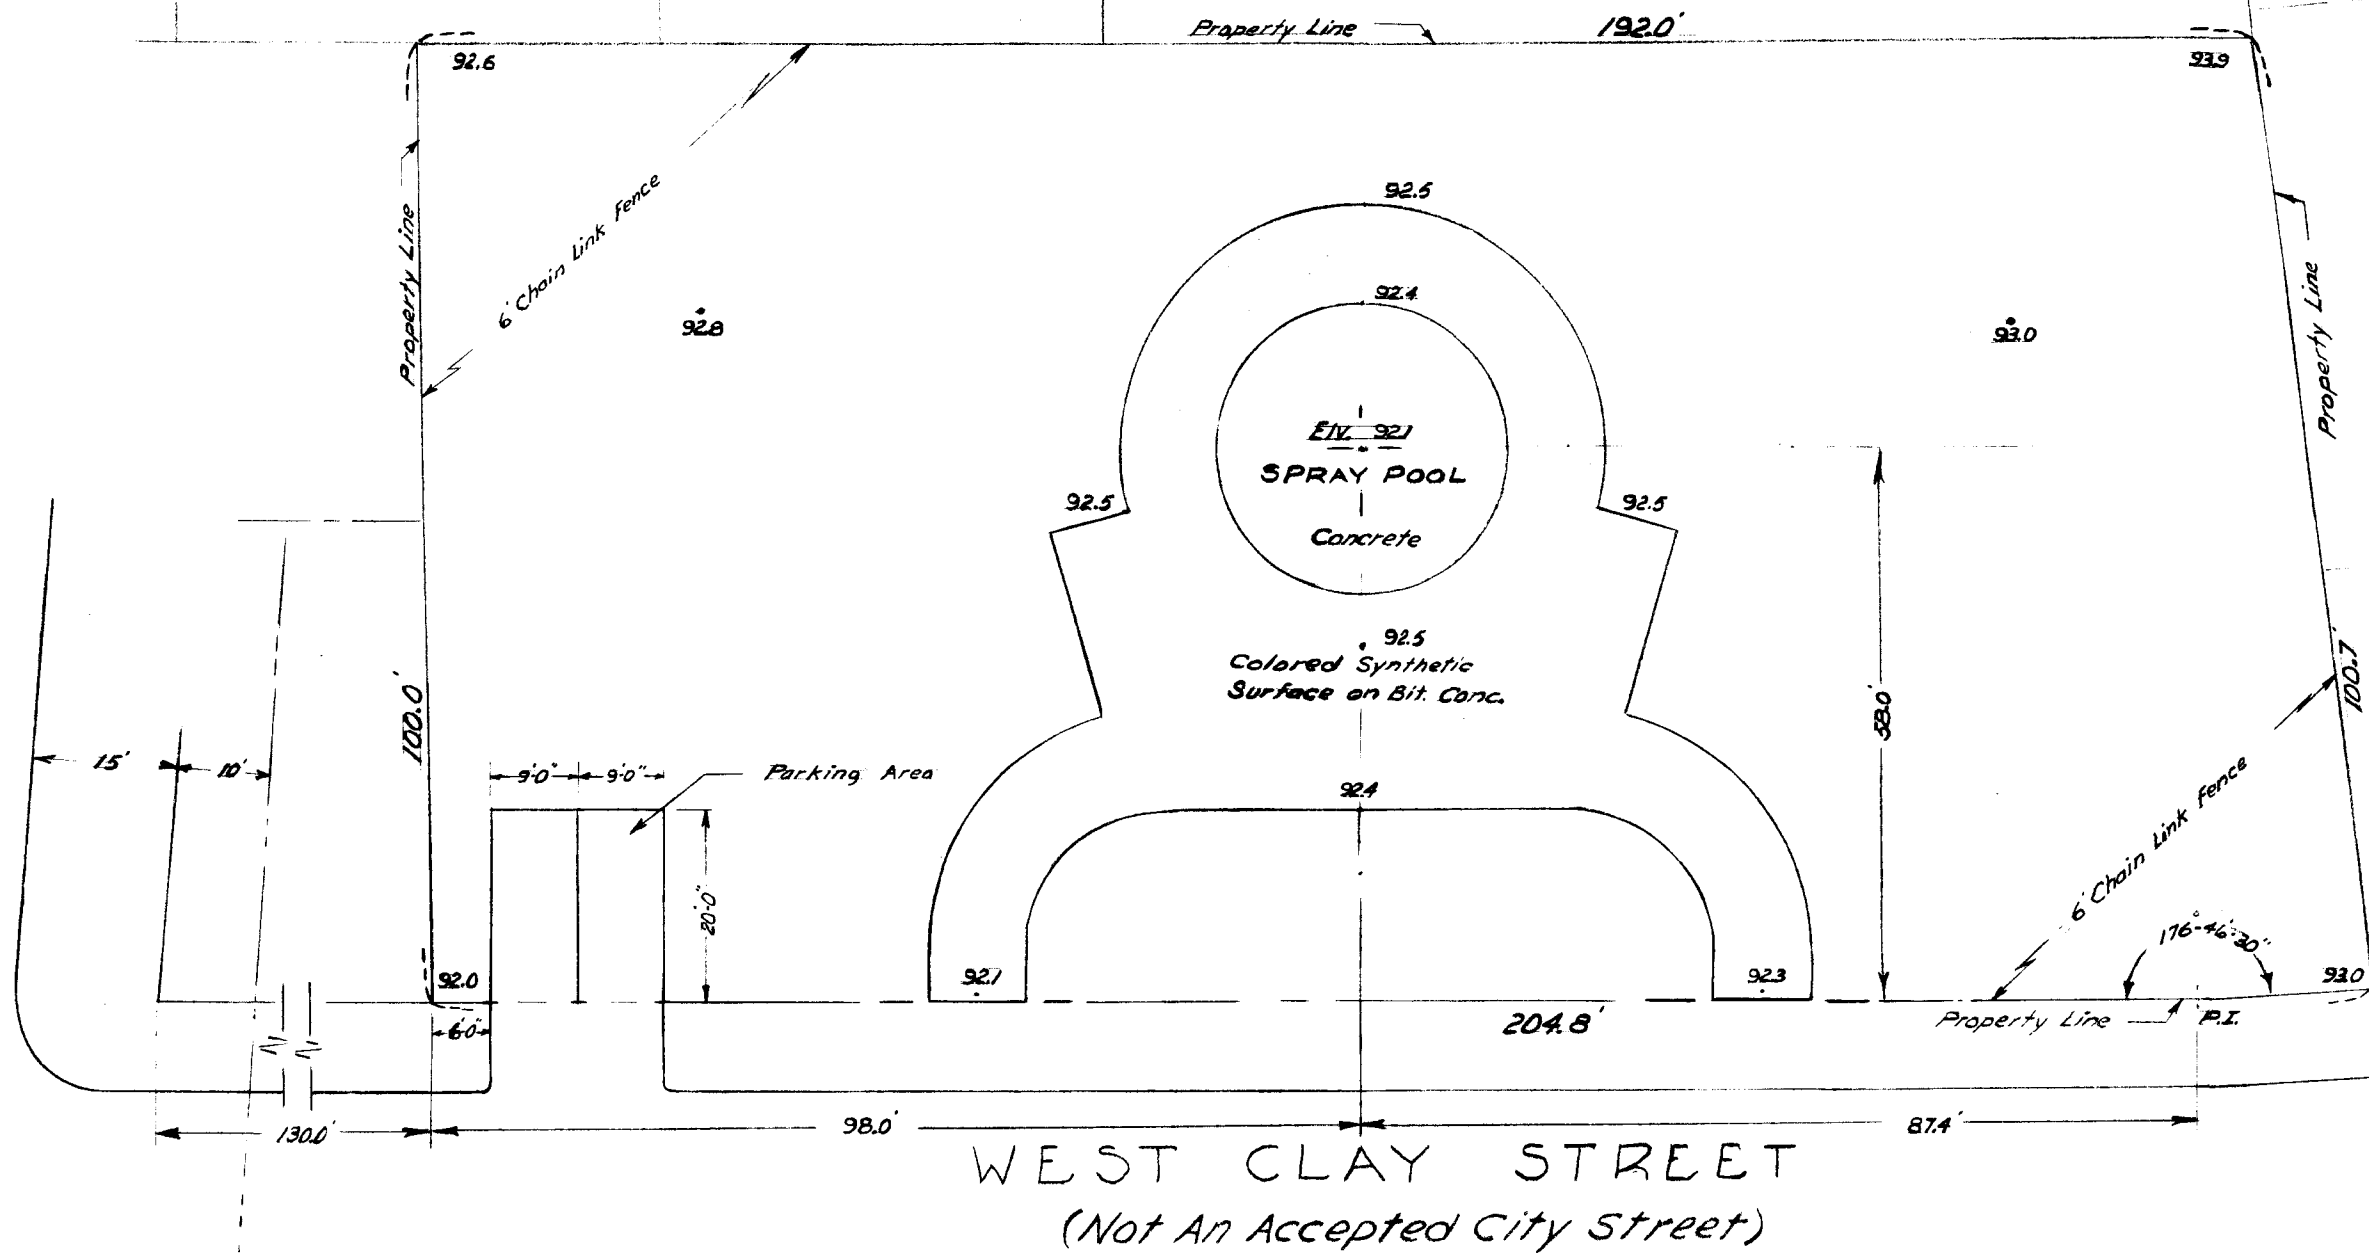

Certified Substantially Correct

Patricia H. Barrow

PLAN OF
 WEST CLAY STREET
 PLAYGROUND FACILITIES

City of Hartford
 Dept. of Engineering
 Scale: 1"=20' April, 1968
 Daybook No. 010030