


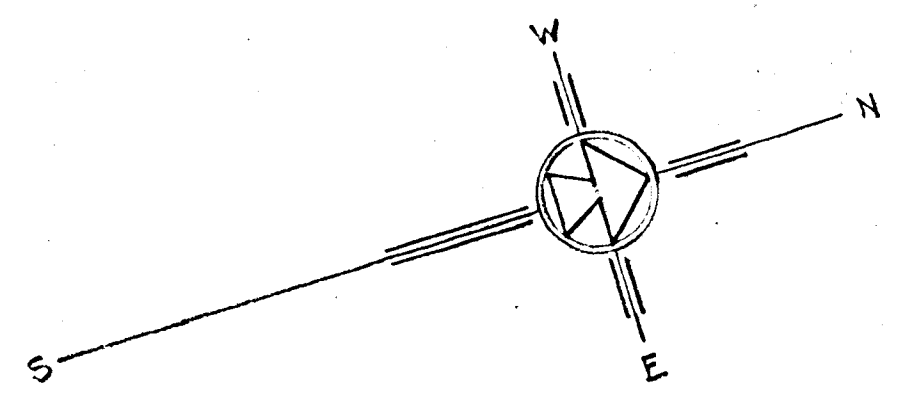


FLATBUSH AVENUE

BROOKFIELD STREET

PLANT LIST					
BOTANICAL NAME	COMMON NAME	QUAN.	BRANCH HGT.	SIZE	REMARKS
TREES					
Liquidambar styraciflua	sweet gum	7	7'	4 1/2" - 5"	B & B
malus atrosanguinea	carmine crab	6	4'	2 1/2" - 3"	B & B
SHRUBS					
Juniperus andorra	andorra juniper	12		2 1/2' - 3' SPAD	B & B
Taxus media densiformis	dense yew	56		2' - 2 1/2' SPAD	B & B

FURNITURE LIST				
ITEM	QUAN.	manufactured by or equal	REMARKS	MODEL NO.
PARK BENCH	4	MEXICO FORGE, INC.	6' LONG	165-028

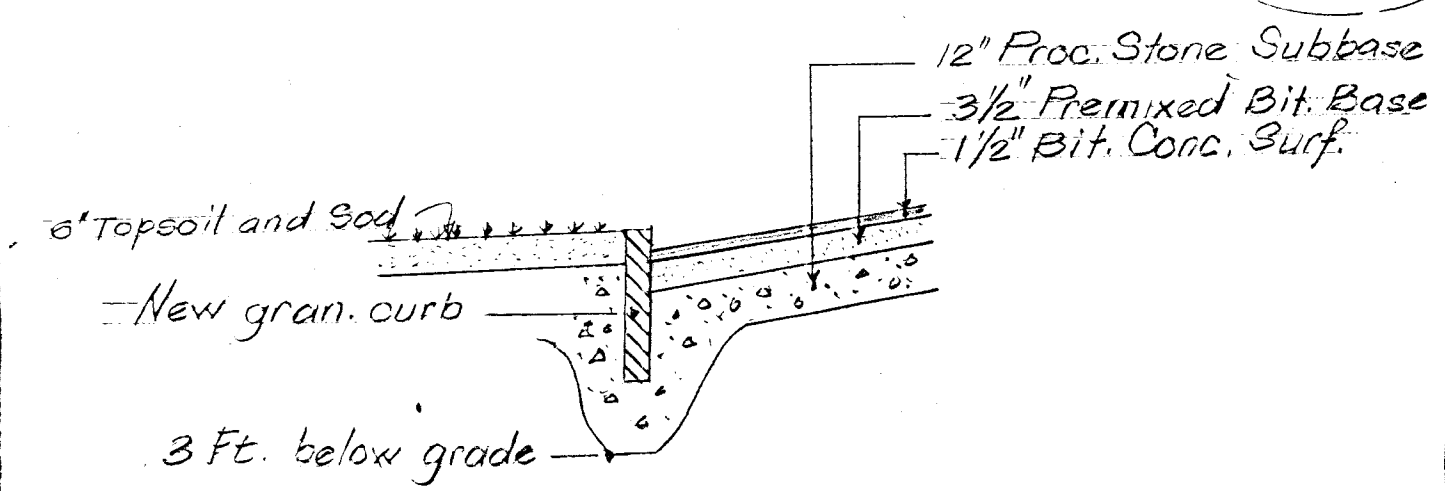

TYPICAL SECTION
Not to Scale

CITY OF HARTFORD
DEPARTMENT OF PARKS & RECREATION
Art Hoffmann
City Landscape Architect

SCALE 1"=20'

CITY OF HARTFORD, CONNECTICUT
DEPARTMENT OF ENGINEERING

BROOKFIELD STREET
TRIANGLE

SUBMITTED M.H. Clark DIVISION ENGINEER	RECOMMENDED Kenne & Co. 2 ASST. CITY ENG.	APPROVED [Signature] CITY ENGINEER
DESIGN	DRAWN A.H.	DAYBOOK NO. 010328
TRACED	CHECK	DATE FEB. 18, 1972

STANPAT CO. WHITESTONE, N.Y. U.S.A.