


MAIN STREET

STATE STREET

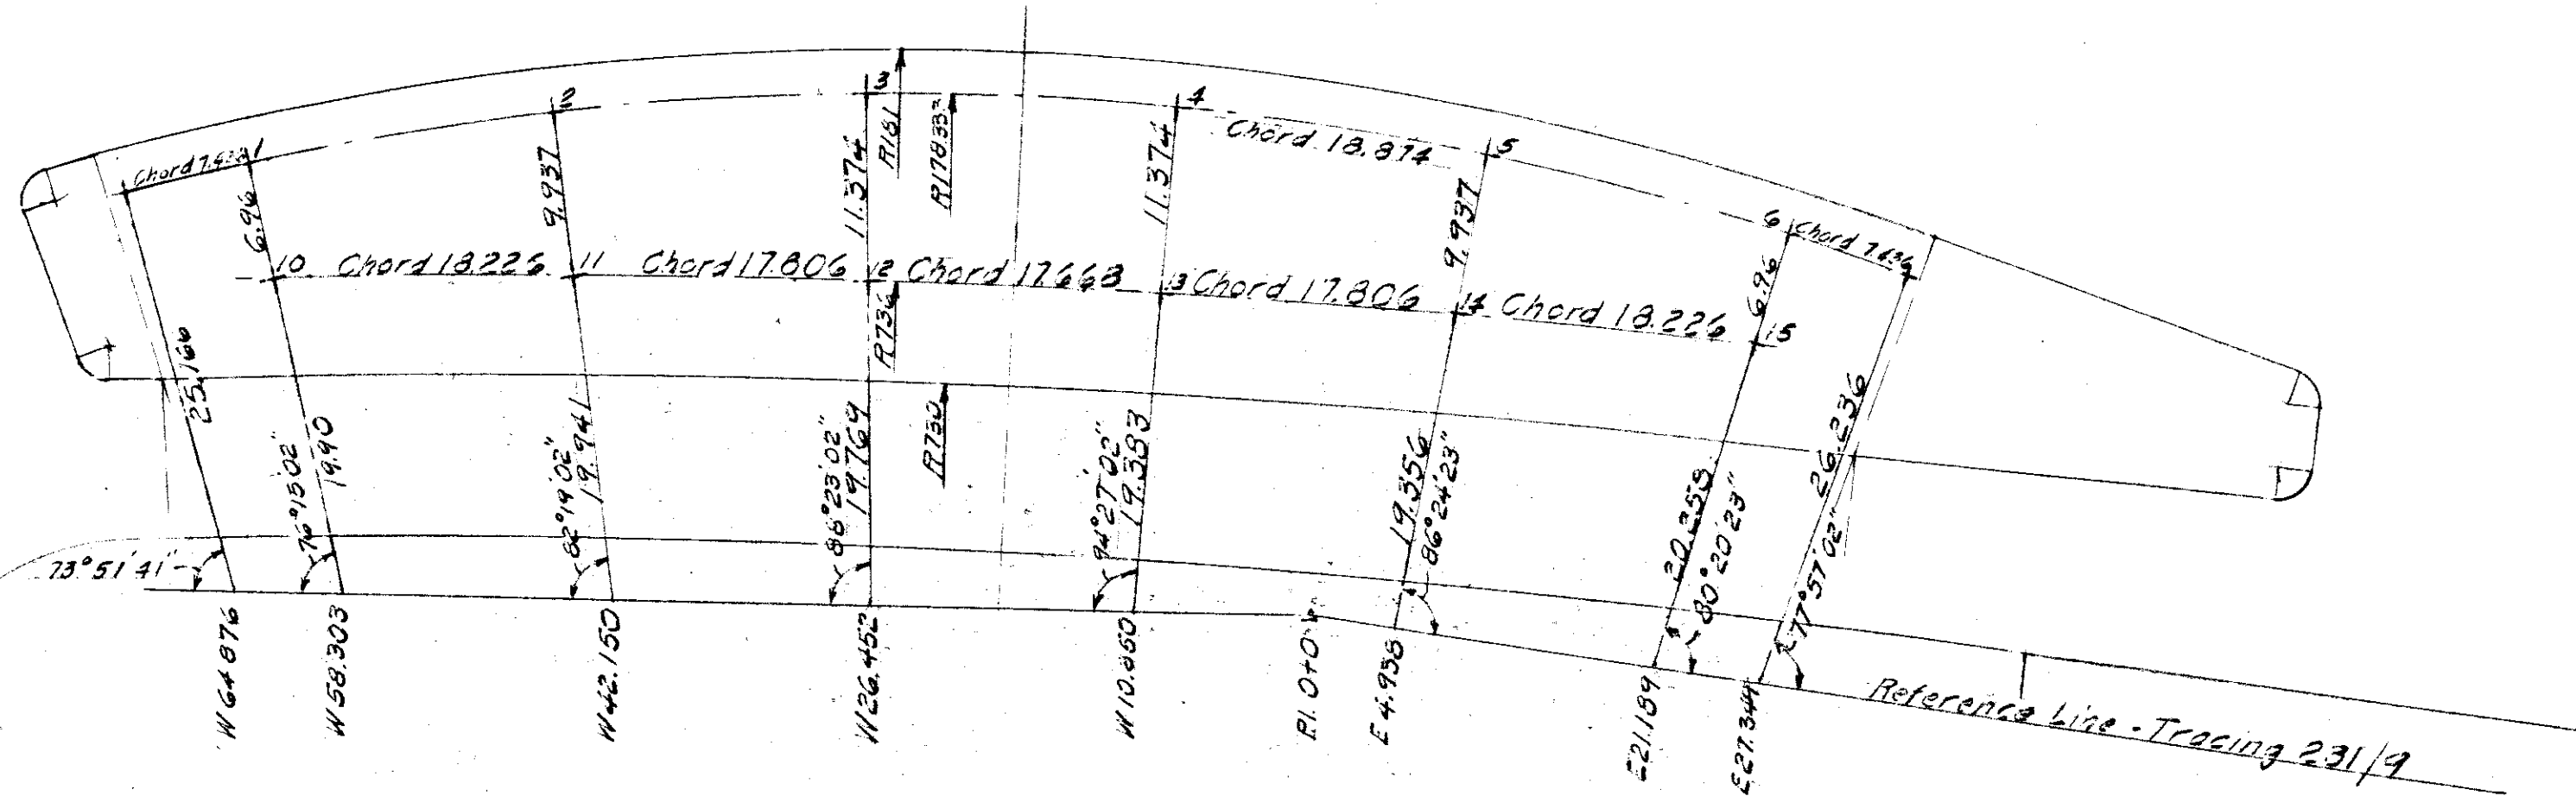

ISLE OF SAFETY
COLUMN LAYOUT
SCALE 1"=10' JANUARY 1958

File # 44-119

