
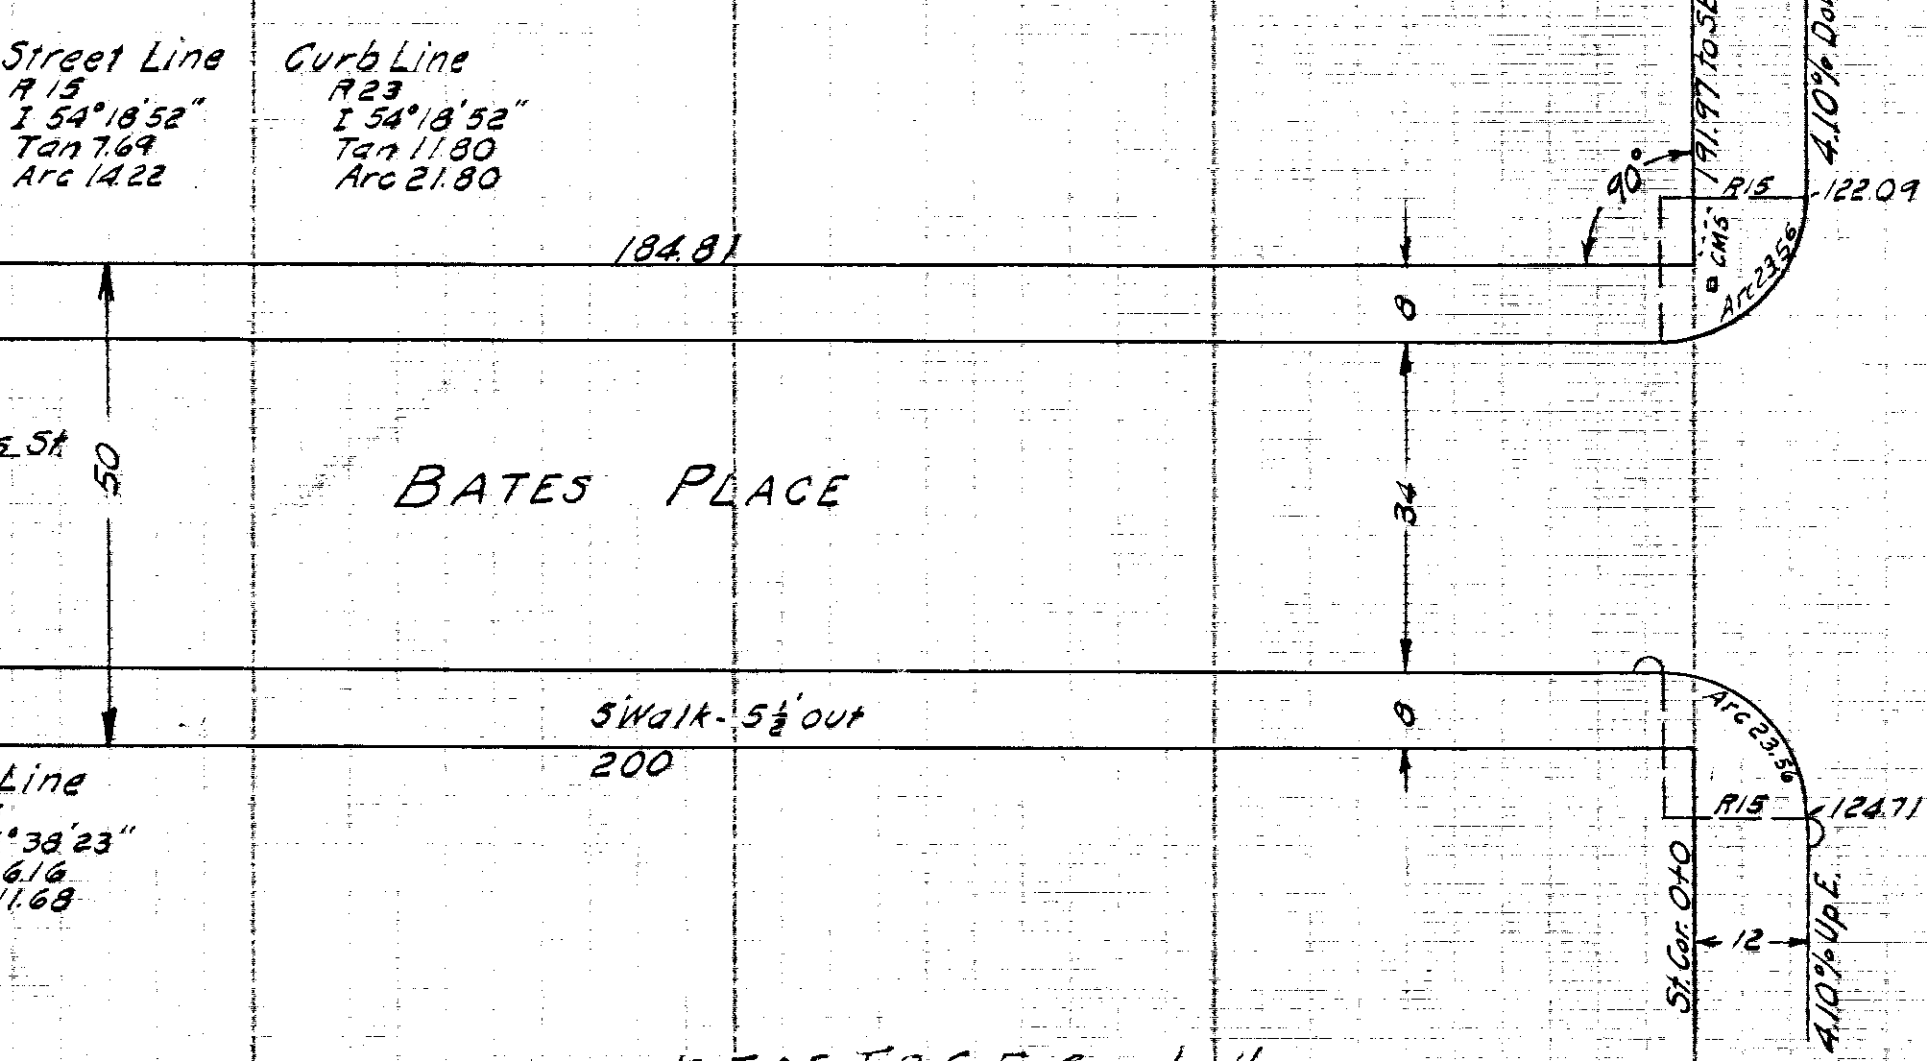
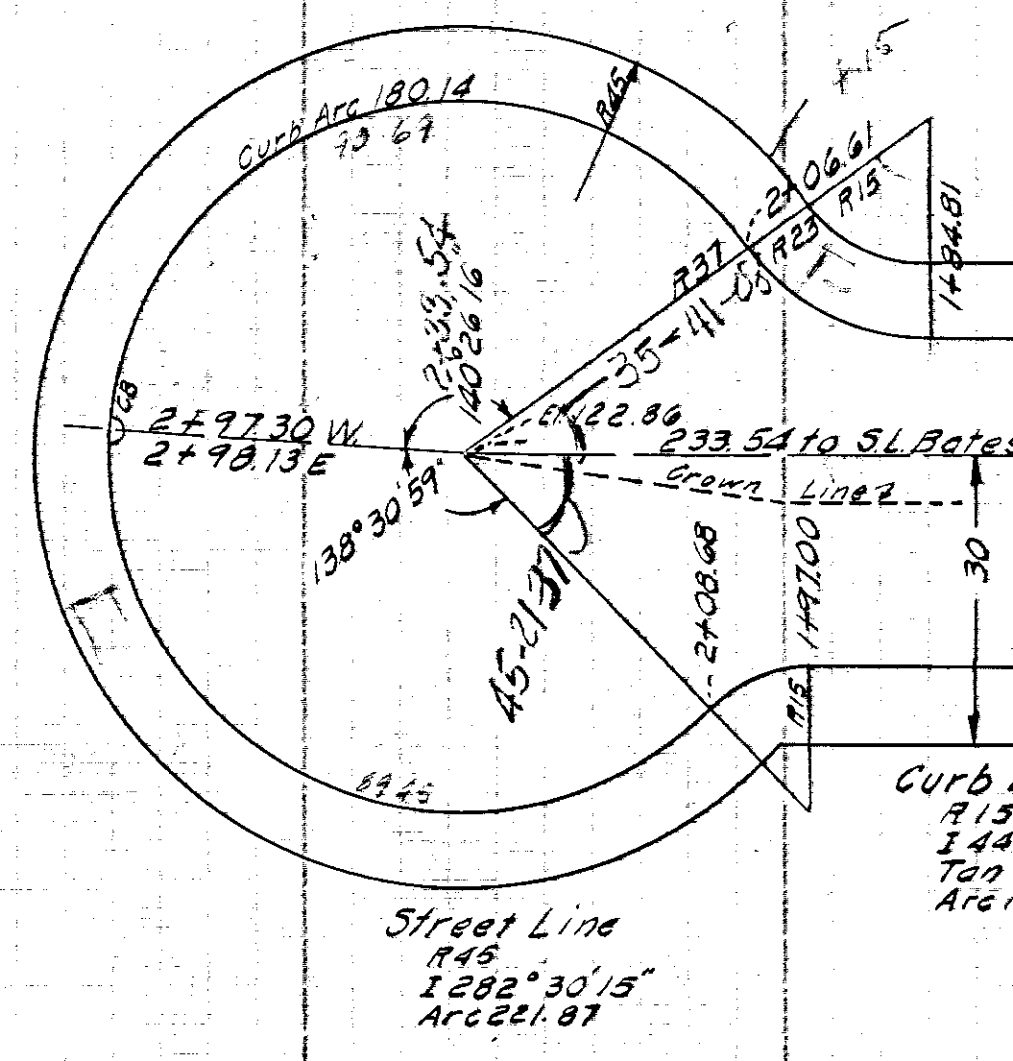


10/5

10/5

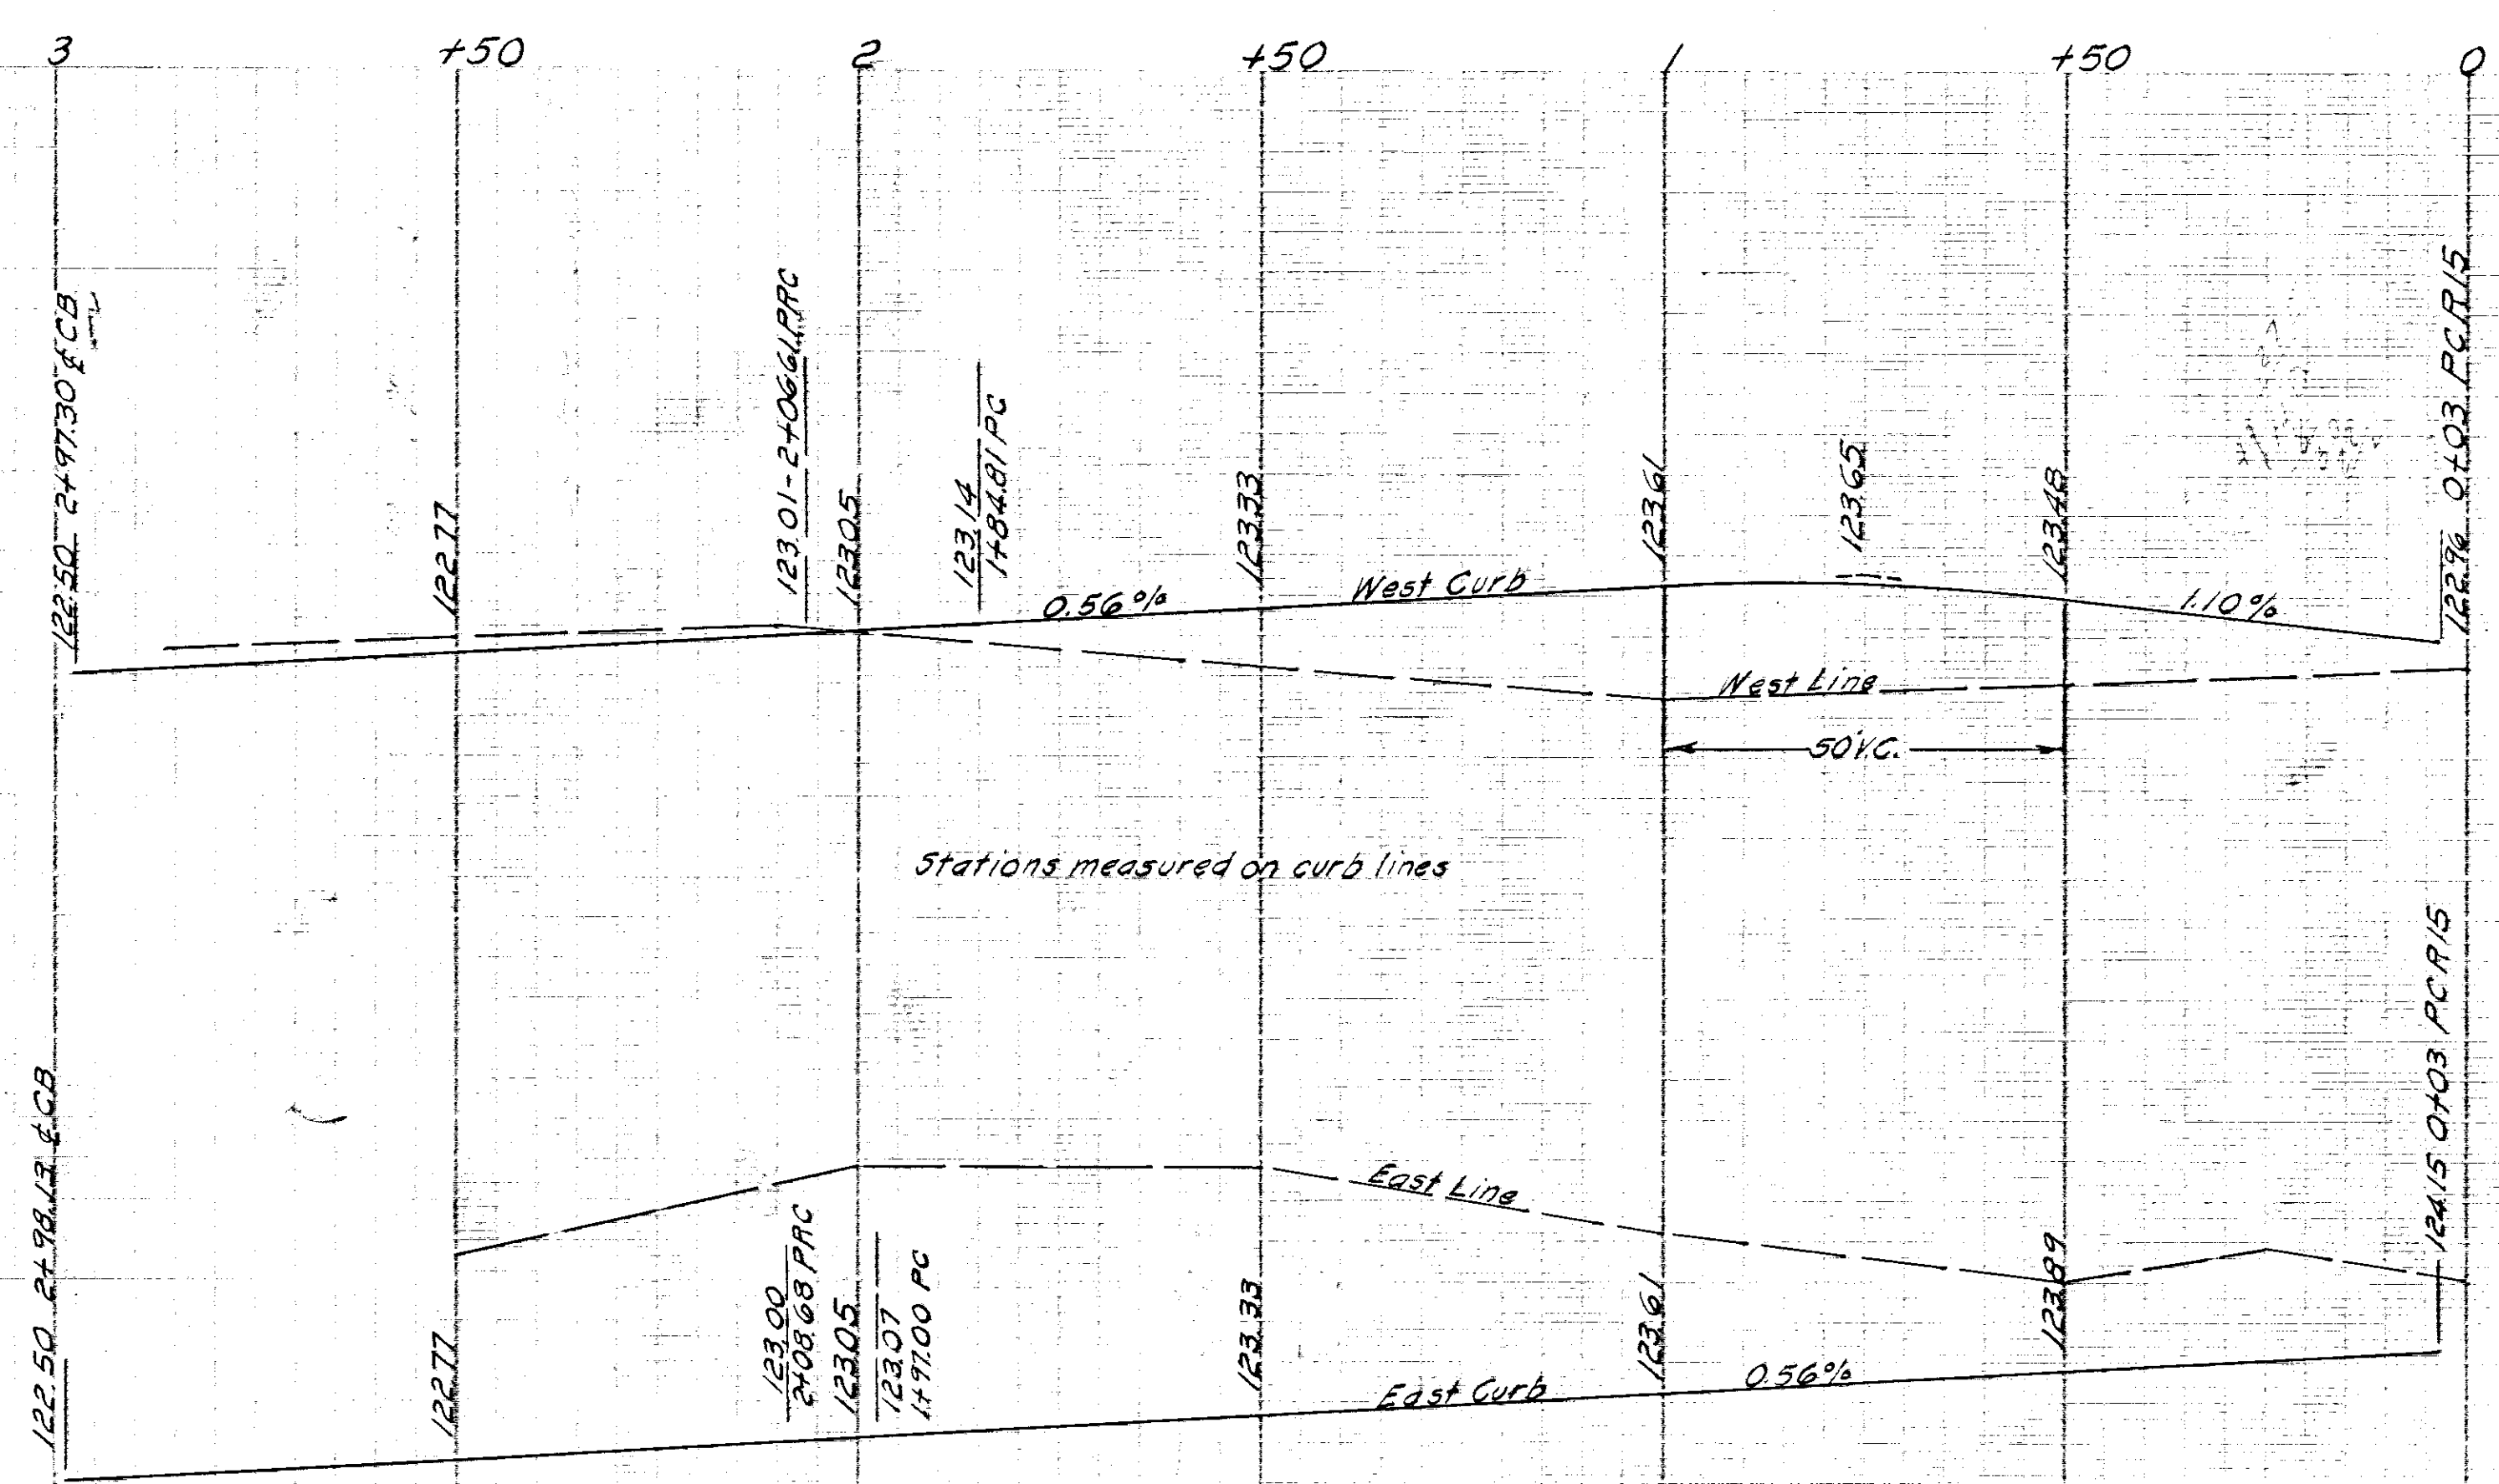

2+33.54
1484.81
48.73

2+33.54
1484.81
36.54

CITY OF HARTFORD
DEPARTMENT OF ENGINEERING
SCALES: H. 1"=20'
V. 1"=2'
FEBRUARY 1958
DAYBOOK No. 09521