

N.Y.N.H. & H.R.R.
 SHORE LINE DIVISION 3RD DISTRICT
 PROPOSED E.G.C. SIGOURNEY STREET
 0.7 MILES SOUTH OF
 HARTFORD CONN.
 SCALE 1"=40'
 AUGUST, 1913.
 APPROVED

CHIEF ENGINEER

VICE PRESIDENT

JOHN J. MULCAHY
 MARY J. MULCAHY

ABRAHAM GOODFLEISH

NO. 41
 NO. 45

JOHN PEPION

CATH. E. RYAN ET. AL
 NO. 5

HAWTHORNE STREET

JAMES C. O'BRIEN
 ANNIE E. O'BRIEN
 ESTATE


PRATT AND CADY CO.

SIGOURNEY TOOL CO.


THE SMITH WORTHINGTON CO.

E. L. DIXON
 C. L. D. WELLING

PROPOSED EXTENSION QUEEN ST.

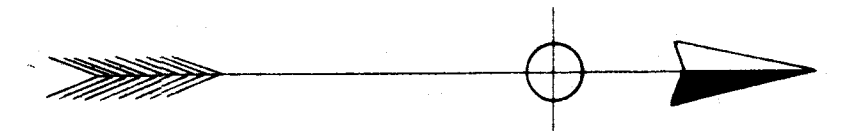

H. A. [Signature] DRAFTSMAN
 E. G. C. [Signature] DIV. ENGINEER
 [Signature] CONST. ENGINEER

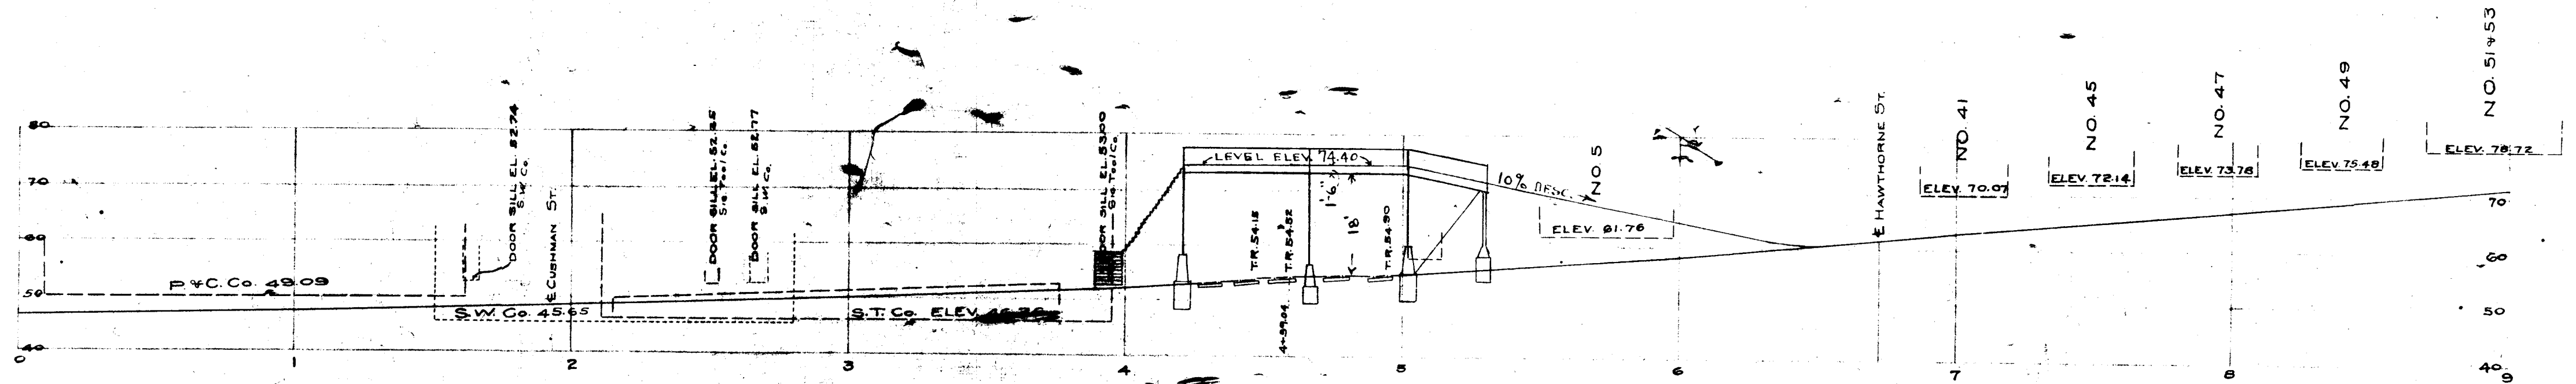

PROFILE OF SIGOURNEY ST.

1" = 40' Hor.
 20' Vert.